



View-A

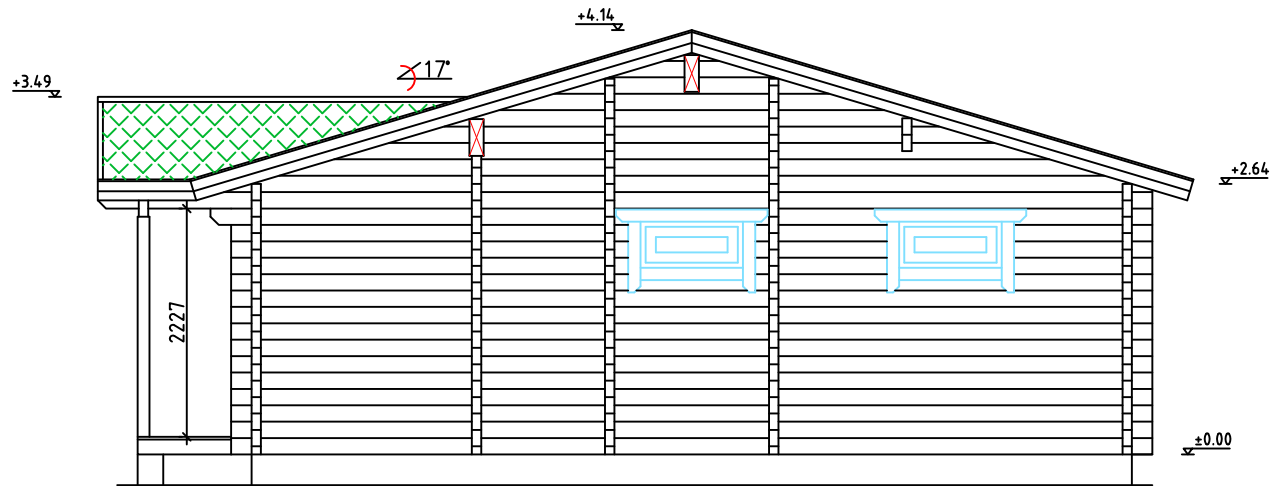


View-B

Views		Page: 4.1
Drawn by: Tarmo Tigane	Brington&Whilton	Scale: 1:75

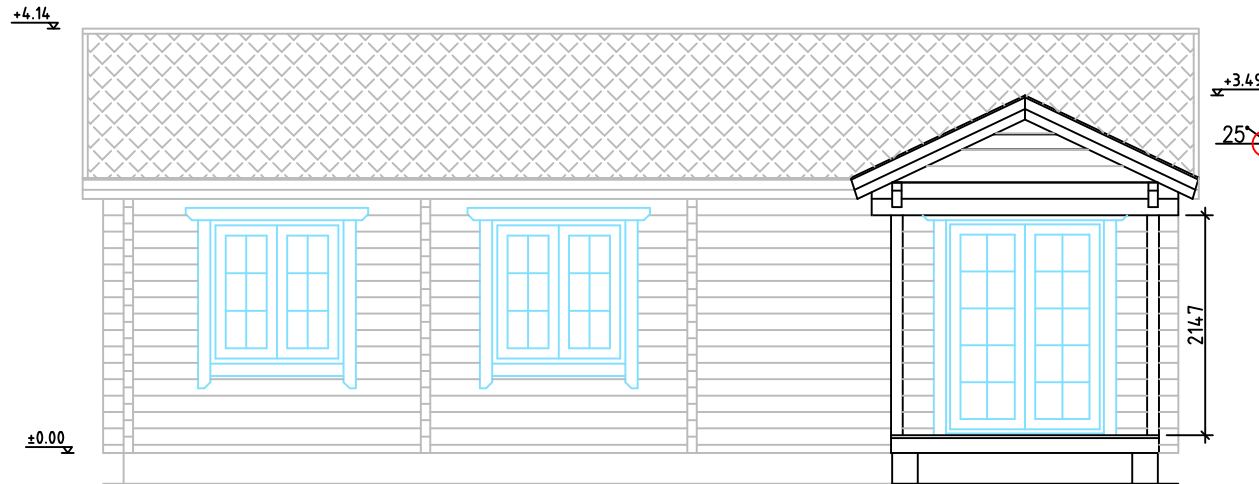


View-C

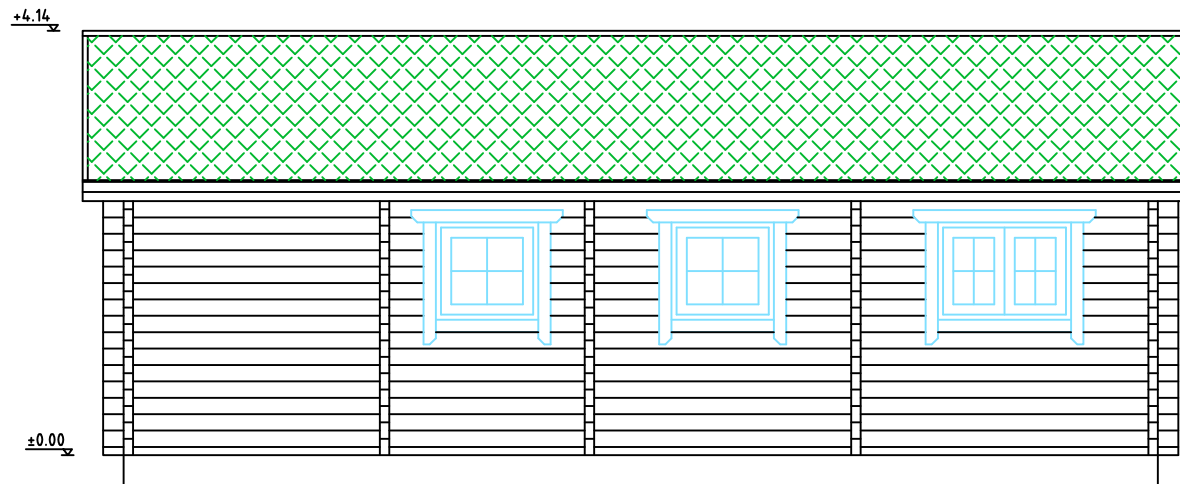

View-D

Views		Page: 4.11
Drawn by: Tarmo Tigane	Brington & Whilton	Scale: 1:75

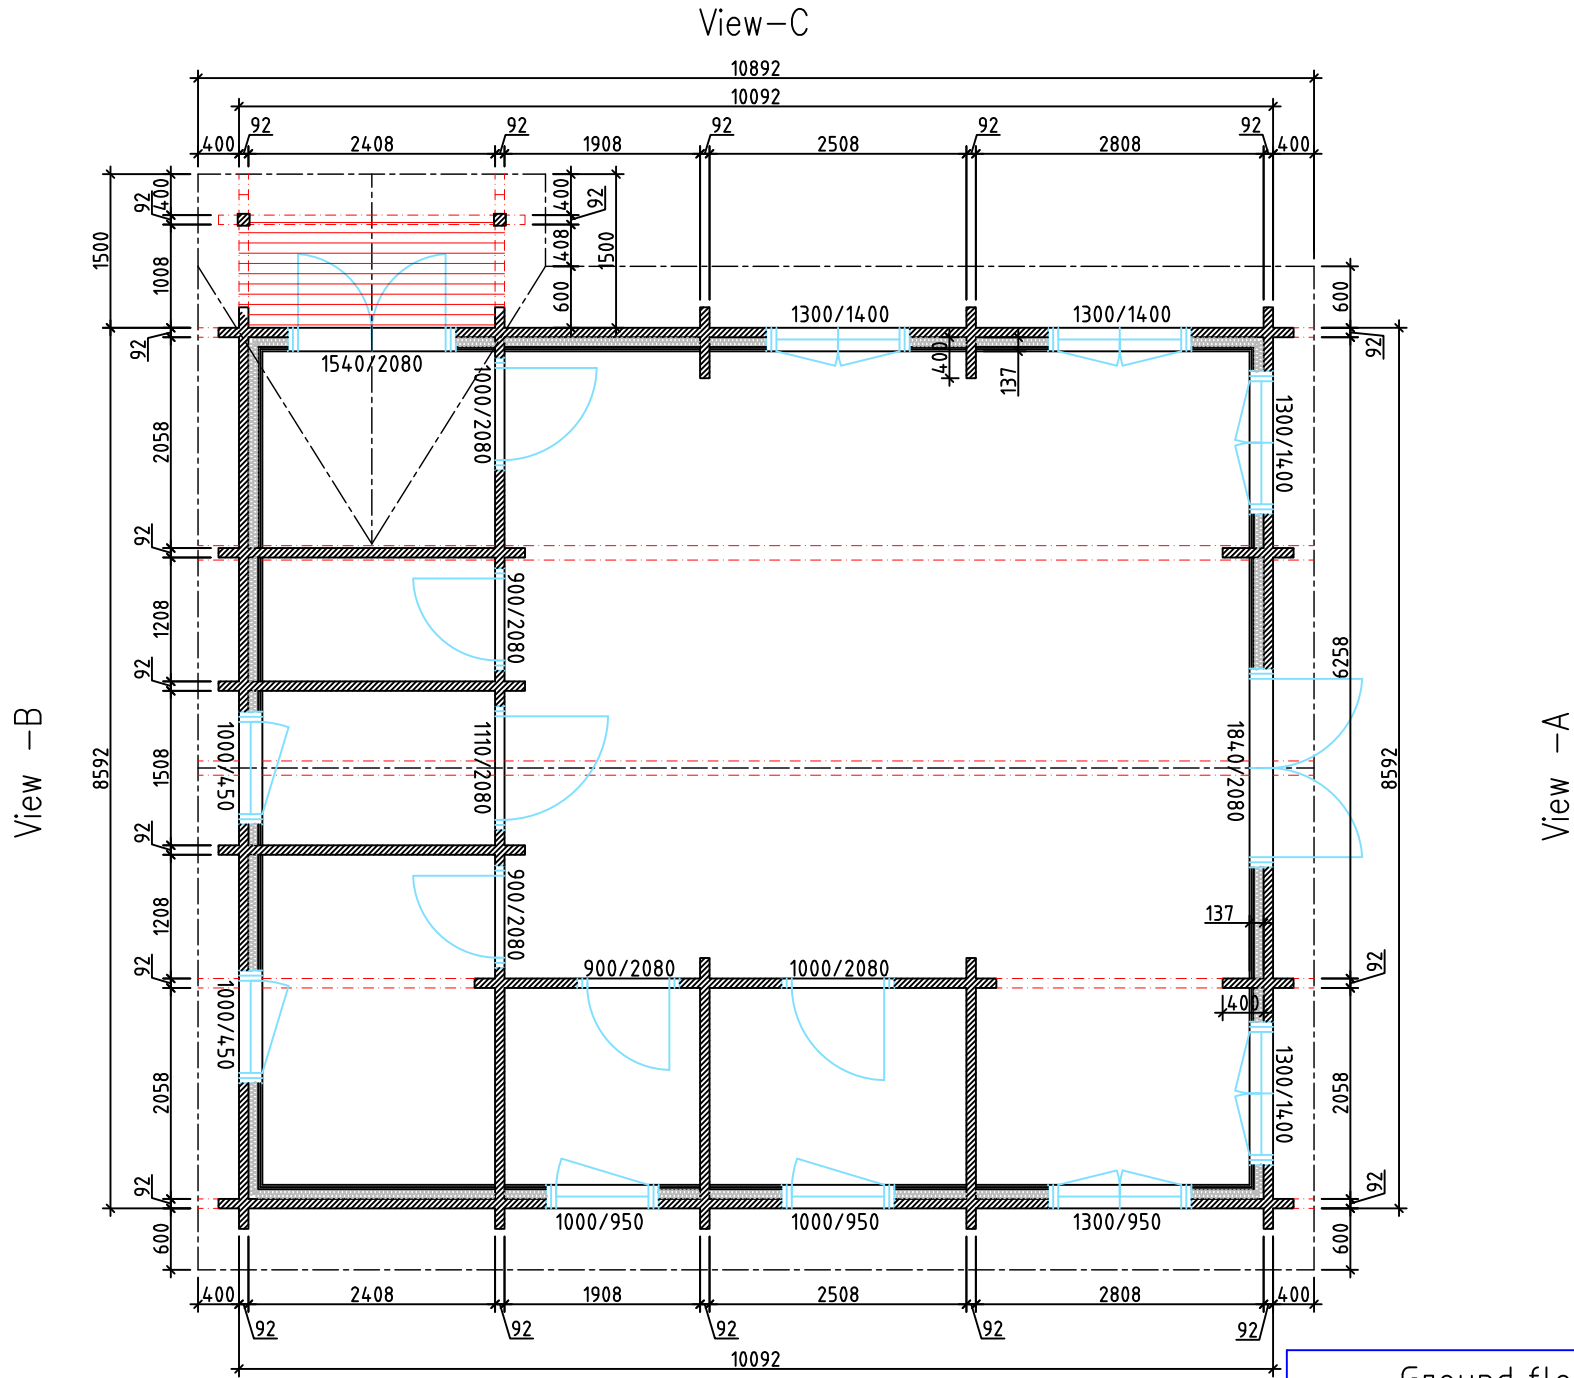

View -B

View -A

View -C

View -D

Ground floor plan		Page: 4.2
Drawn by: Tarmo Tigane	Brington&Whilton	Scale: 1:75