



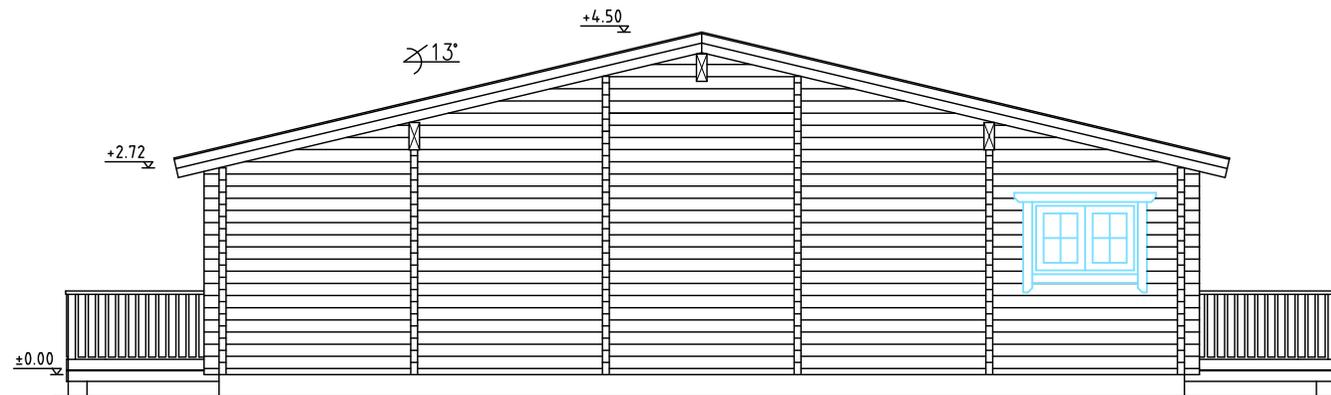


View-A




View-B


Views		Page: 4.1
Drawn by: Tarmo Tigane	MARE & FOAL	Scale: 1:100

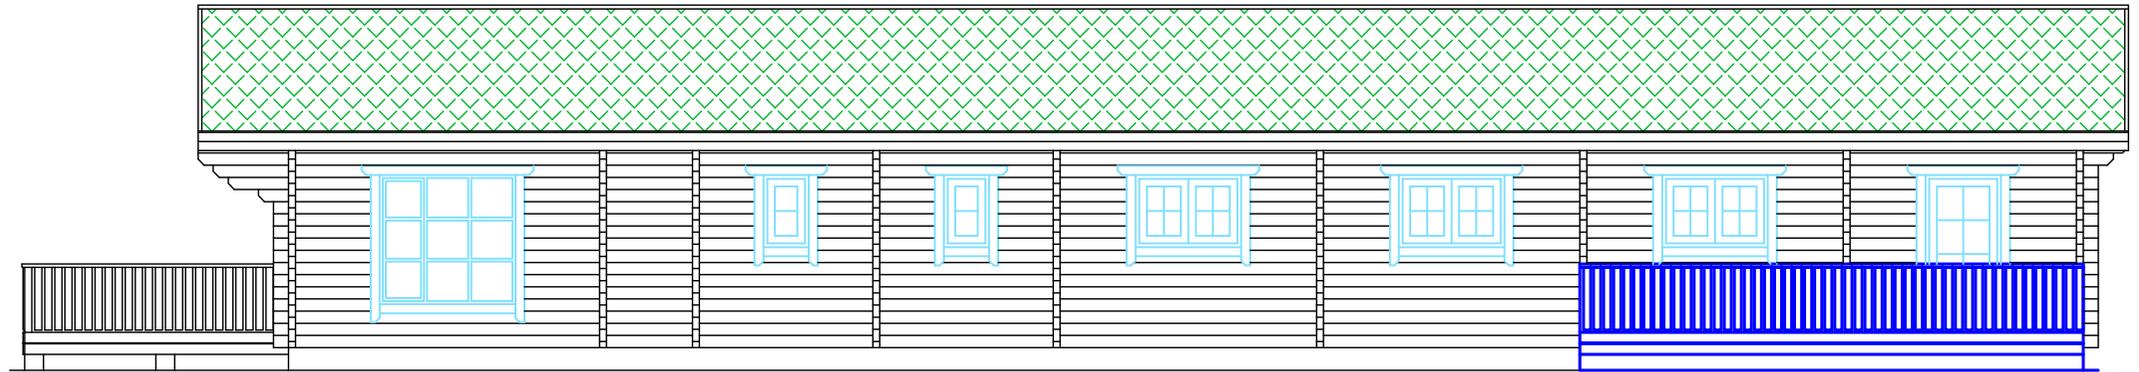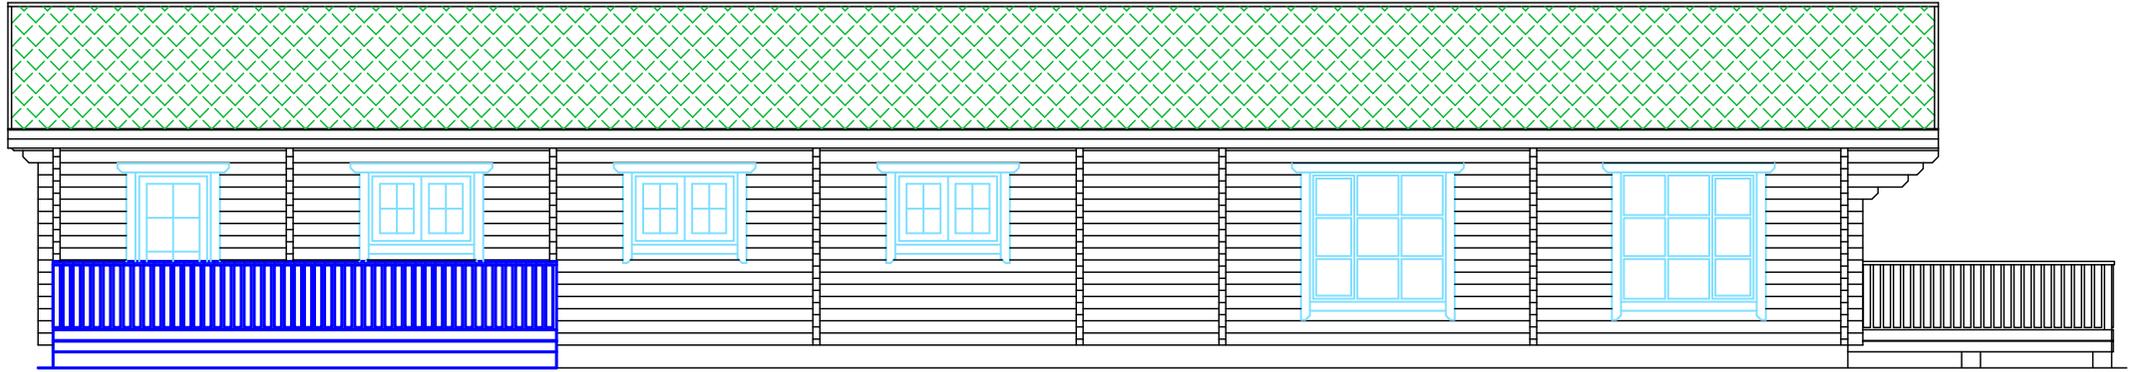

Views		Page: 4.1.1
Drawn by: Tarmo Tigane	MARE & FOAL	Scale: 1:100

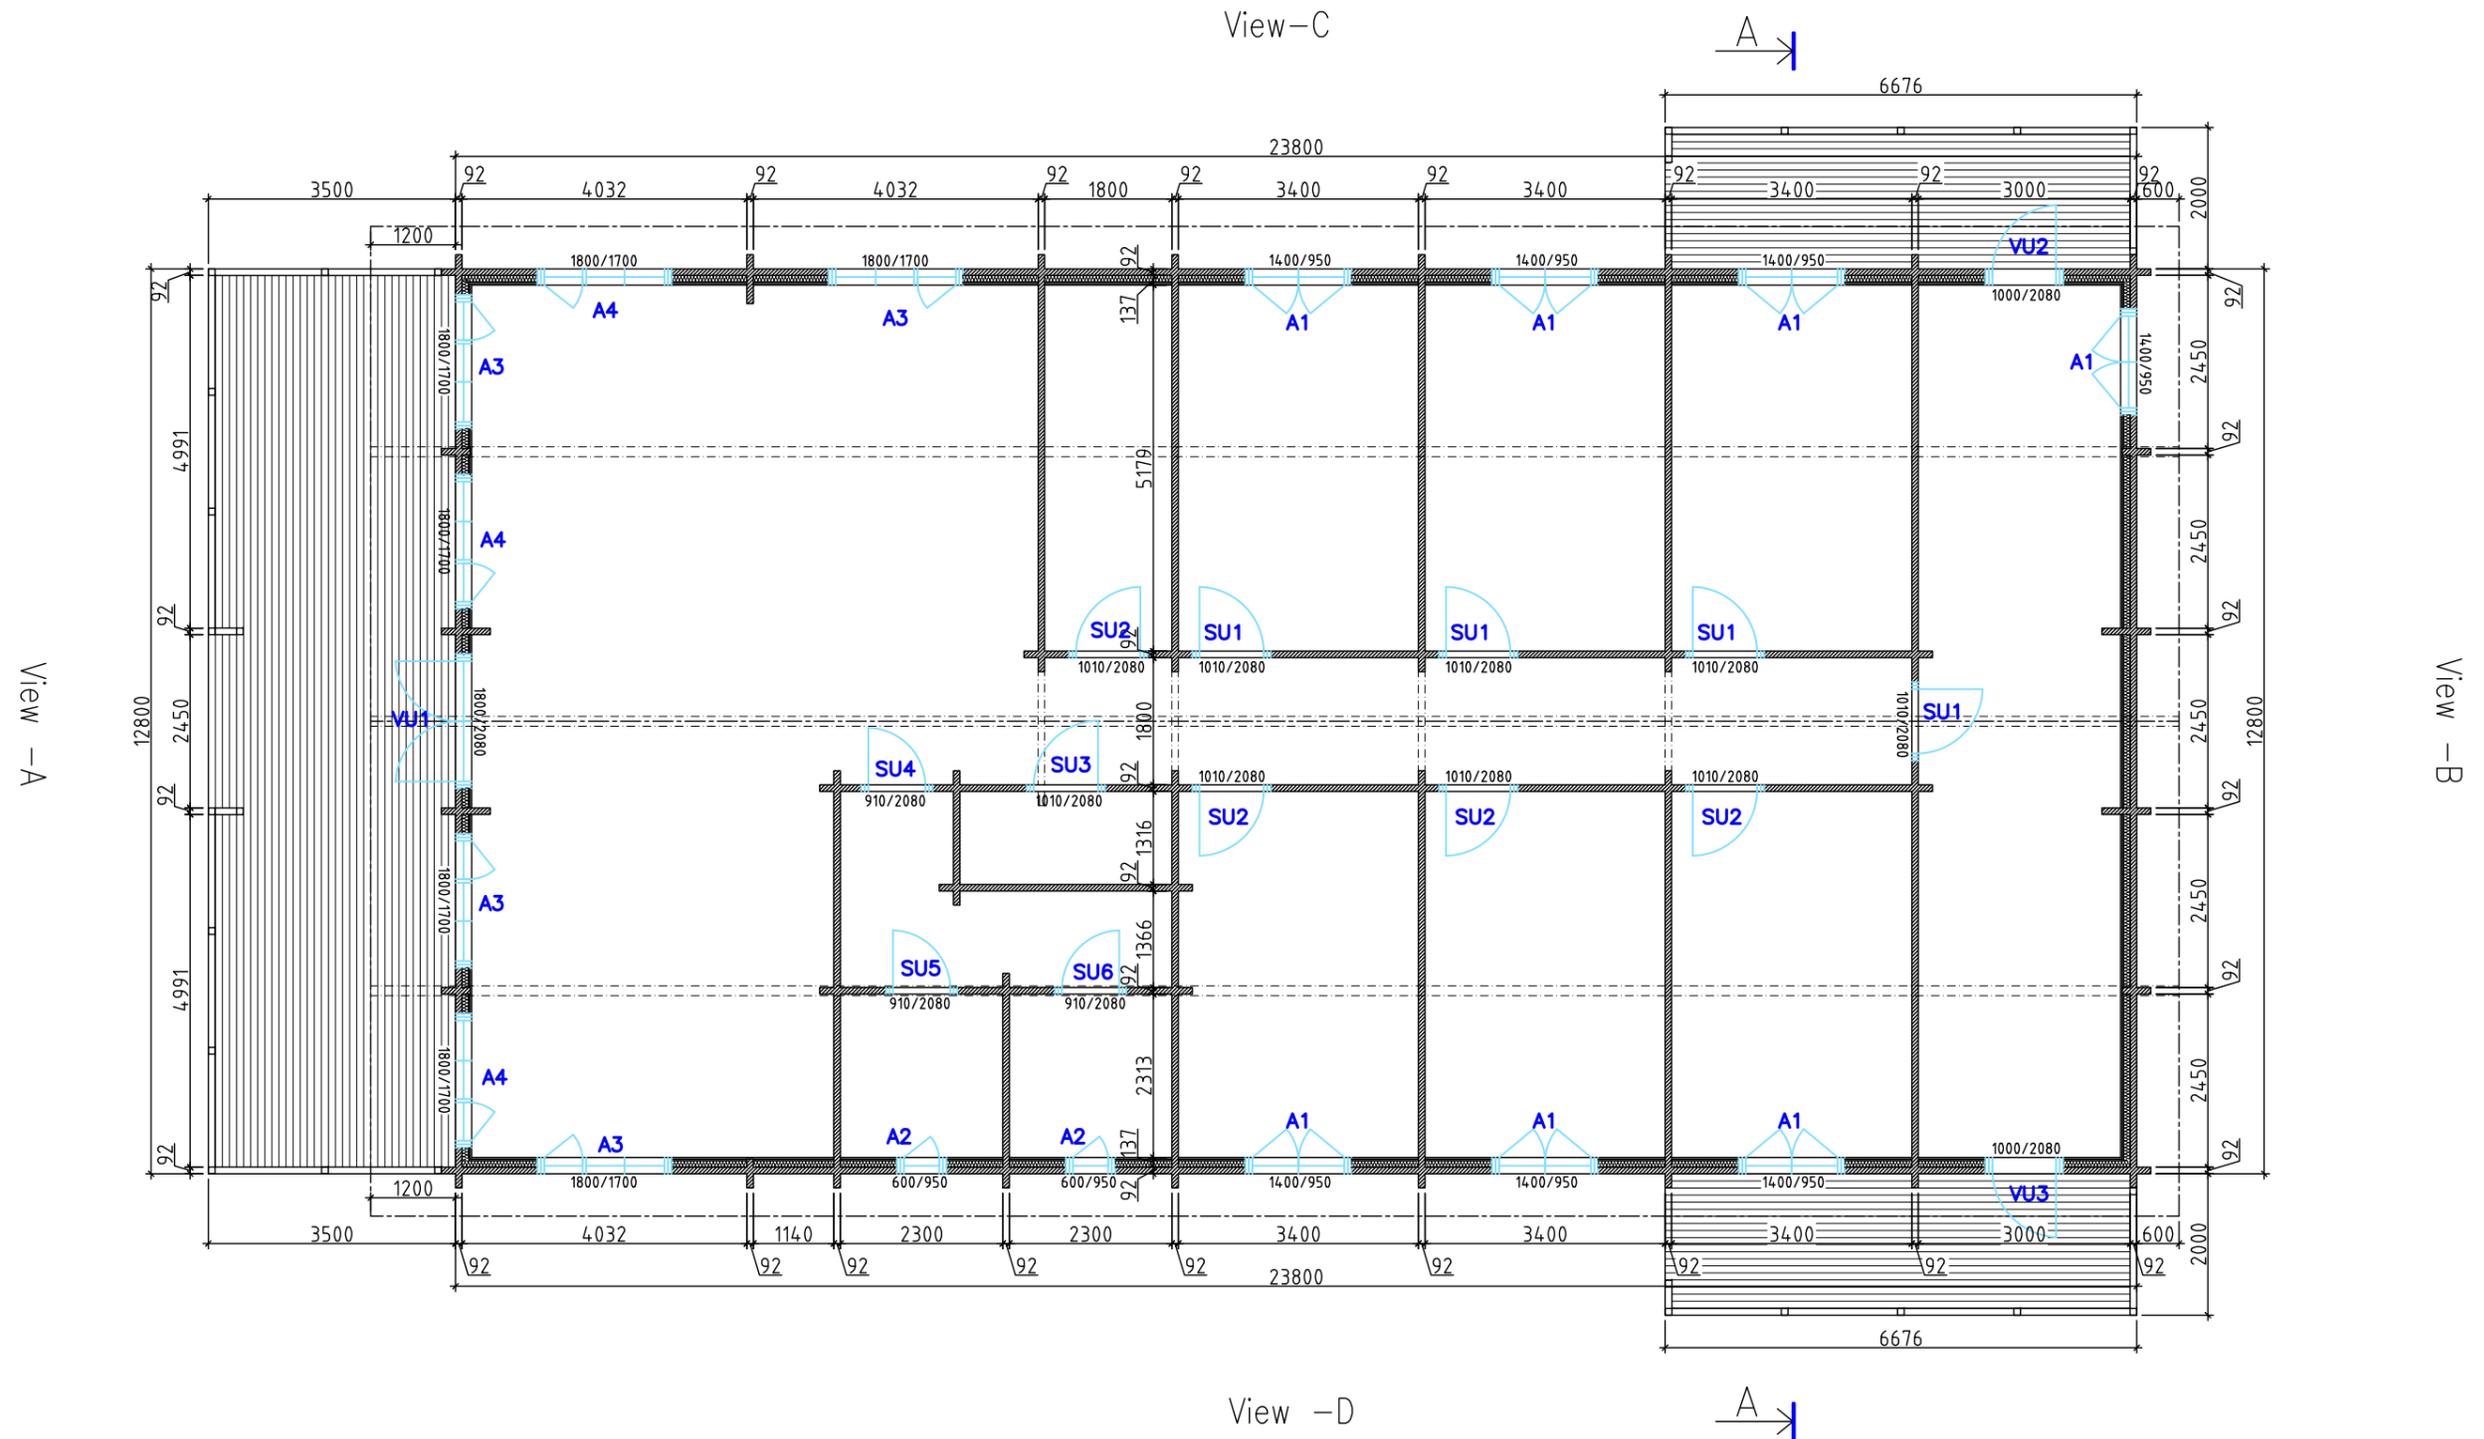

Ground floor plan		Page: 4.2
Drawn by: Tarmo Tigane	MARE & FOAL	Scale: 1:100

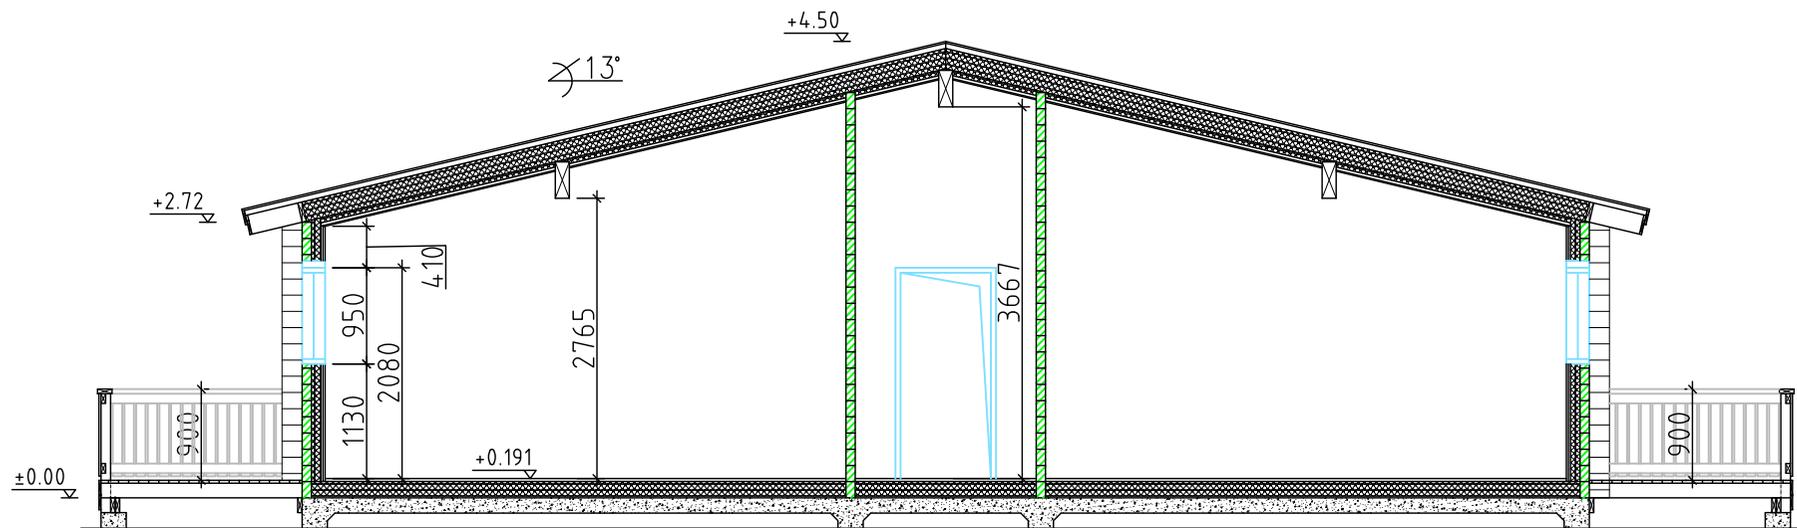

CROSS-SECTION		Page: 4.5
Drawn by: Tarmo Tigane	MARE & FOAL	Scale: 1:75