



Elevation – A

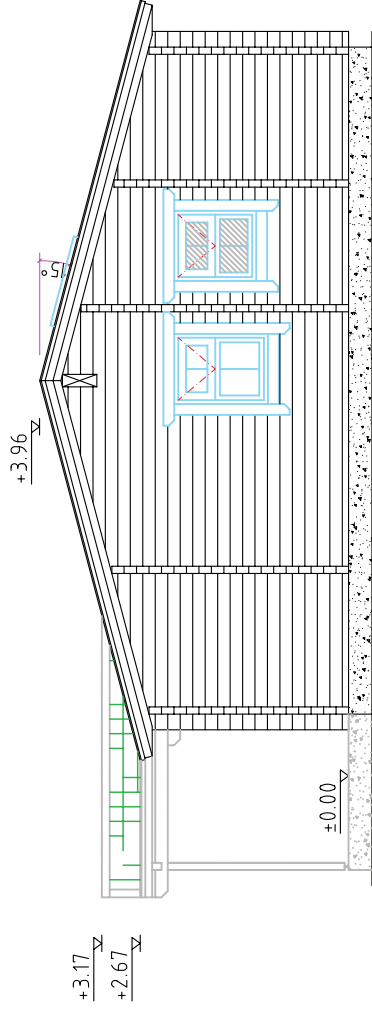


Elevation – B

Square log 92x160mm

ELEVATION		AE: 4.1
Drawn by:	A. Rebane	MERLEY 06-03-2010/03:33:09p
		1:100

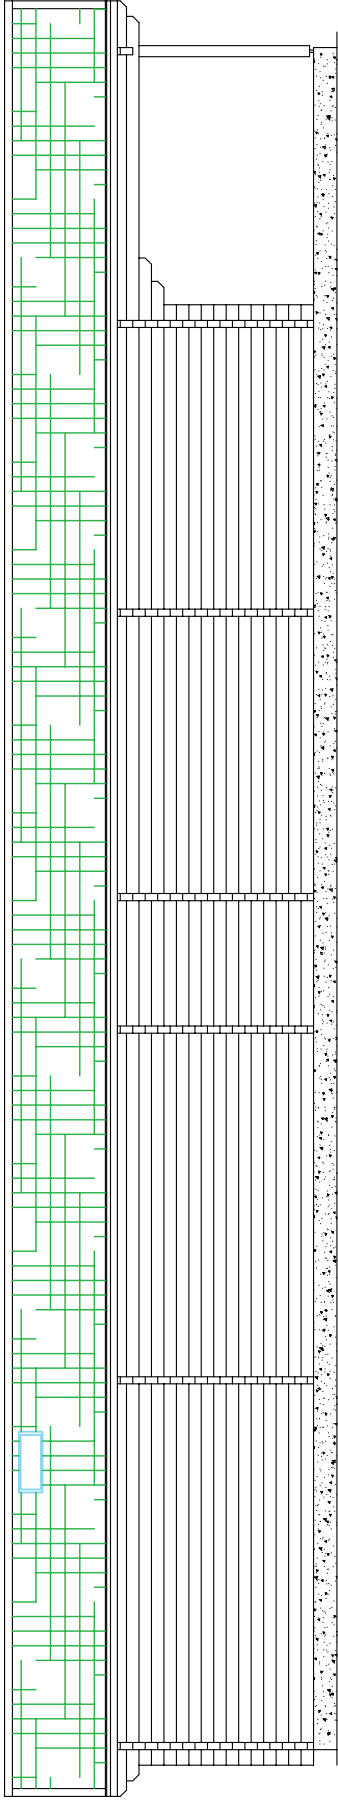

Elevation – C

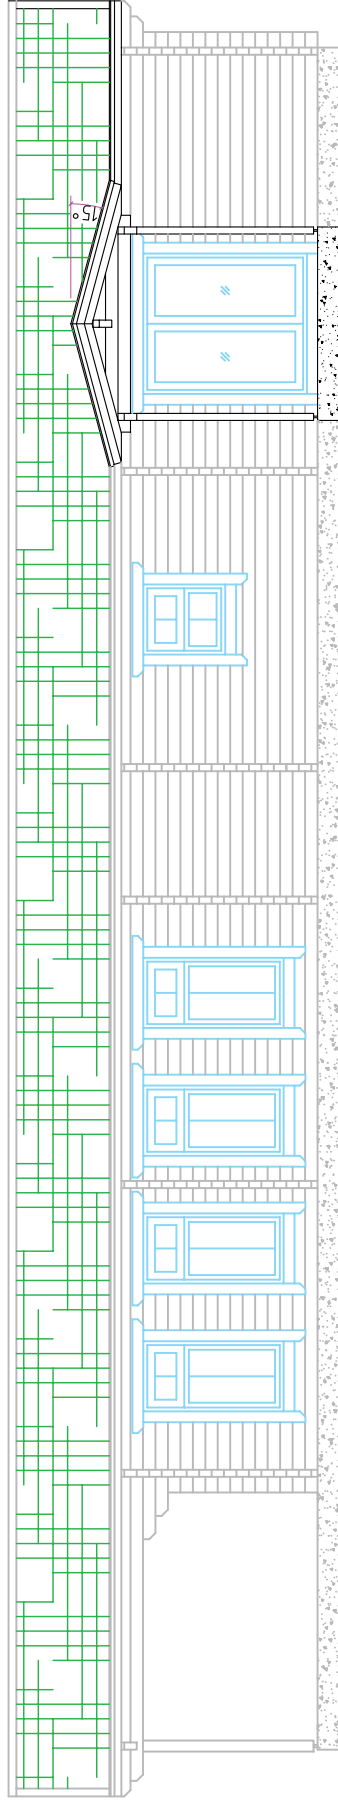

Elevation – D

Square log 92x160mm


ELEVATION

AE: 4.1.1


Drawn by:
A. Rebane

MERLEY 06-03-2010/03:33:09p

1:100

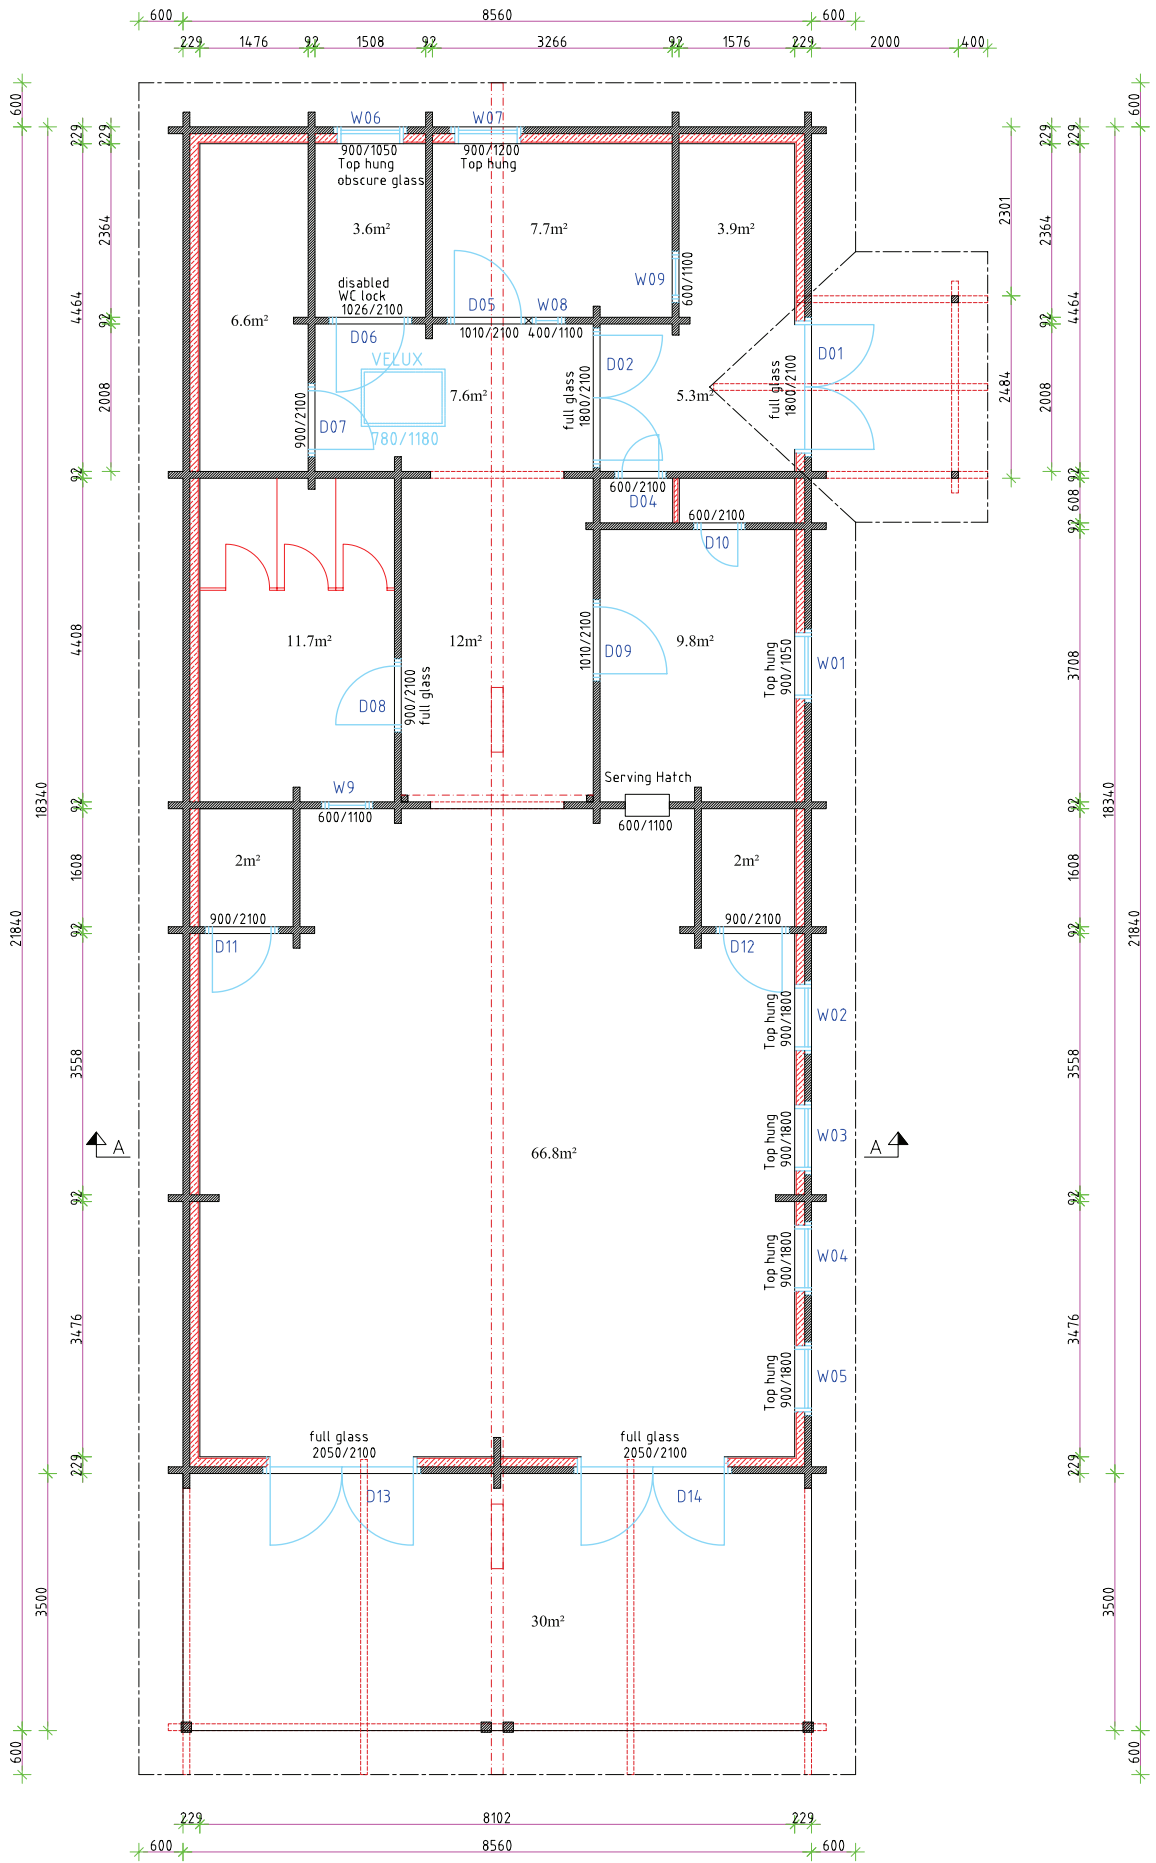


GROUND PLAN		AE: 4.2
Drawn by:	A.Rebane	MERLEY 06-03-2010/03-33-09p
		1:75

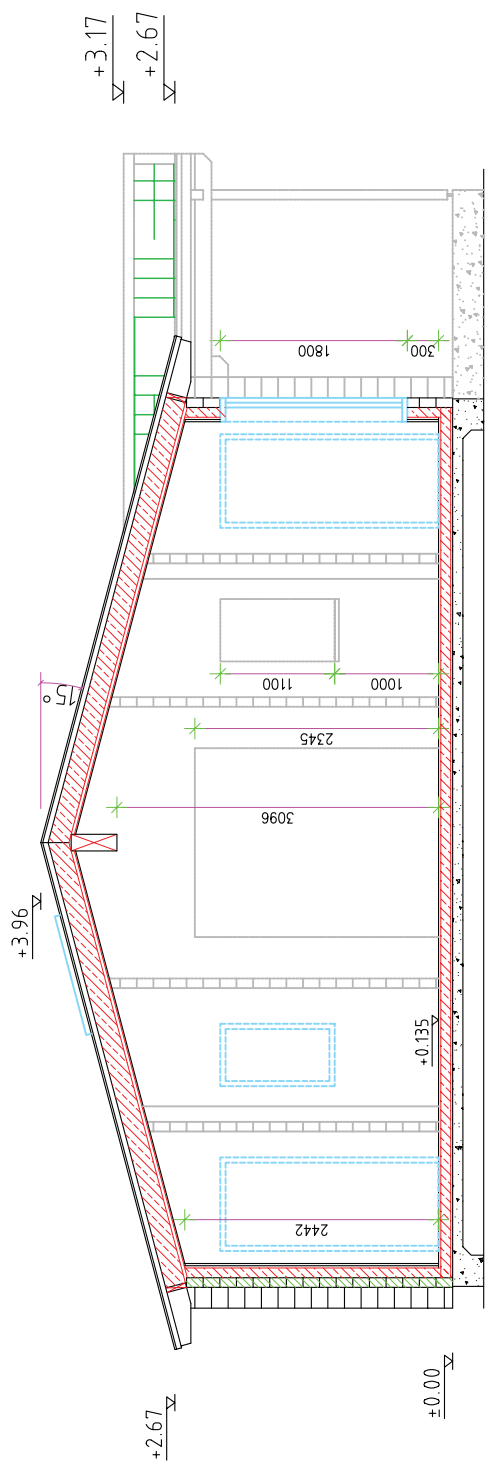


Square log 92x160mm

Cross-section A-A		AE: 4.4
Drawn by:	A. Rebane	MERLEY 06-03-2010/03:33:09p
		1:75

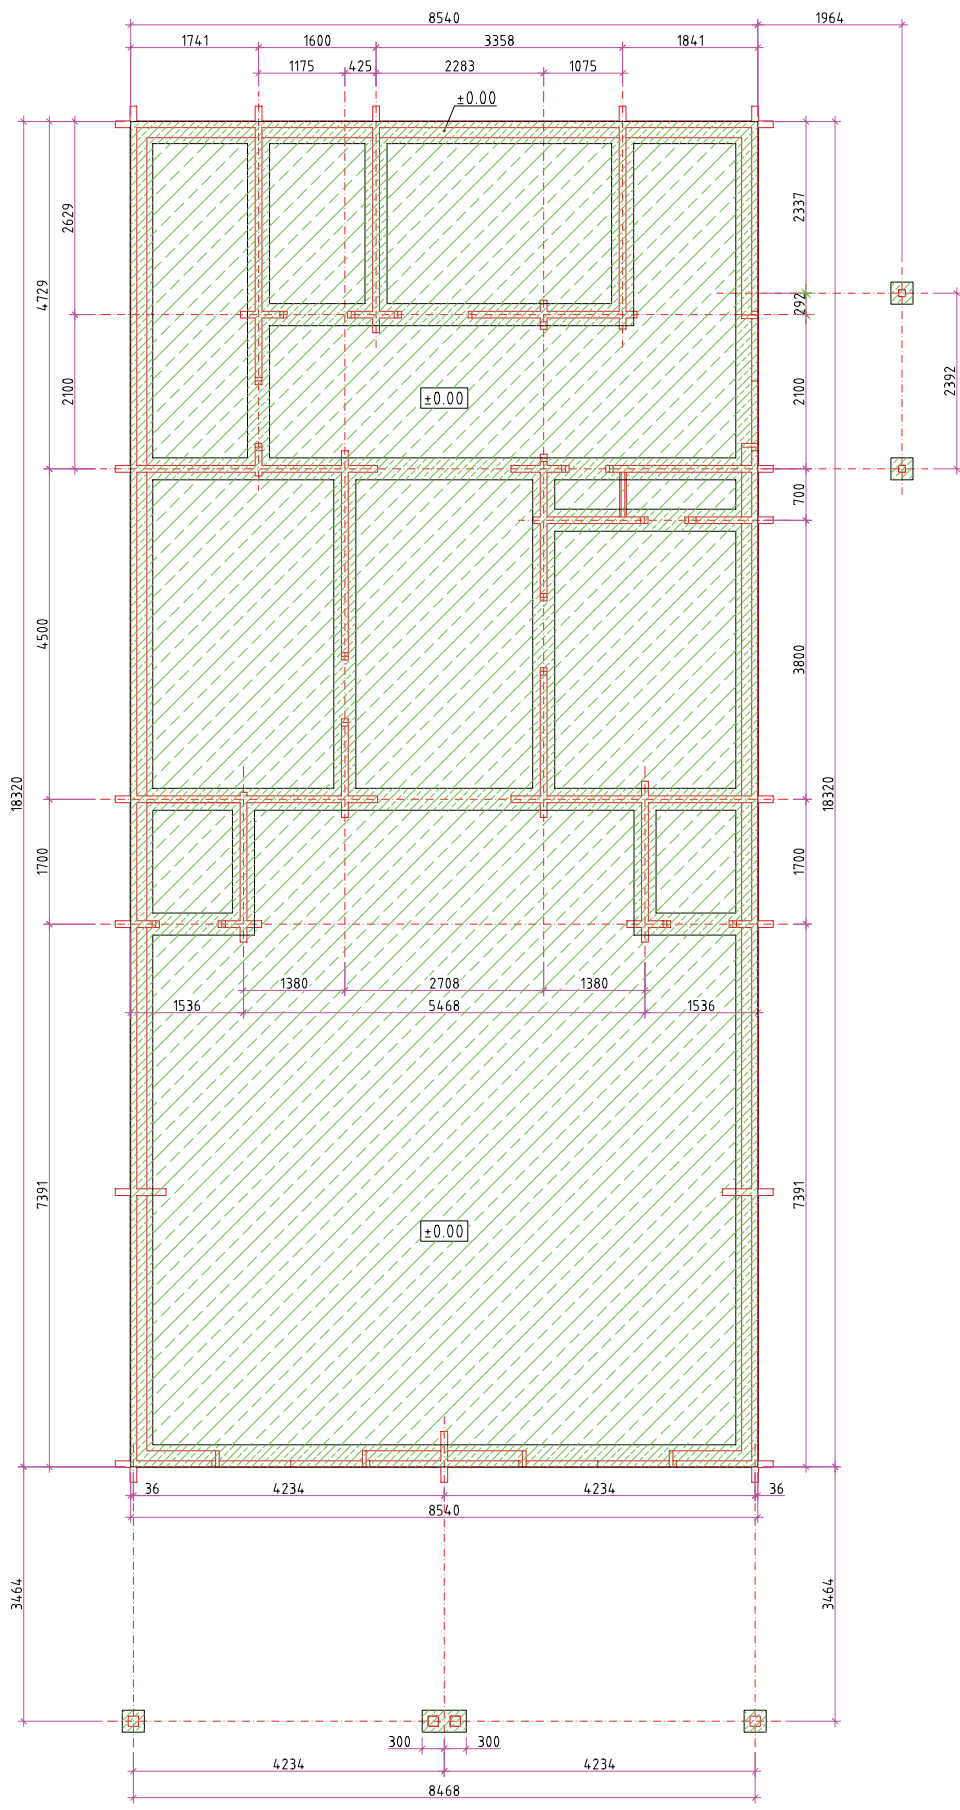

Foundation plan		AE: 4.5
Drawn by:	MERLEY 06-03-2010/03-33-09p	1:75
A.Rebane		

NB! ROOF COVERING SHOULD BE INSTALLED FOLLOWING MANUFACTURERS INSTRUCTION!
 RIDGE VENTILATION MUST BE DONE!

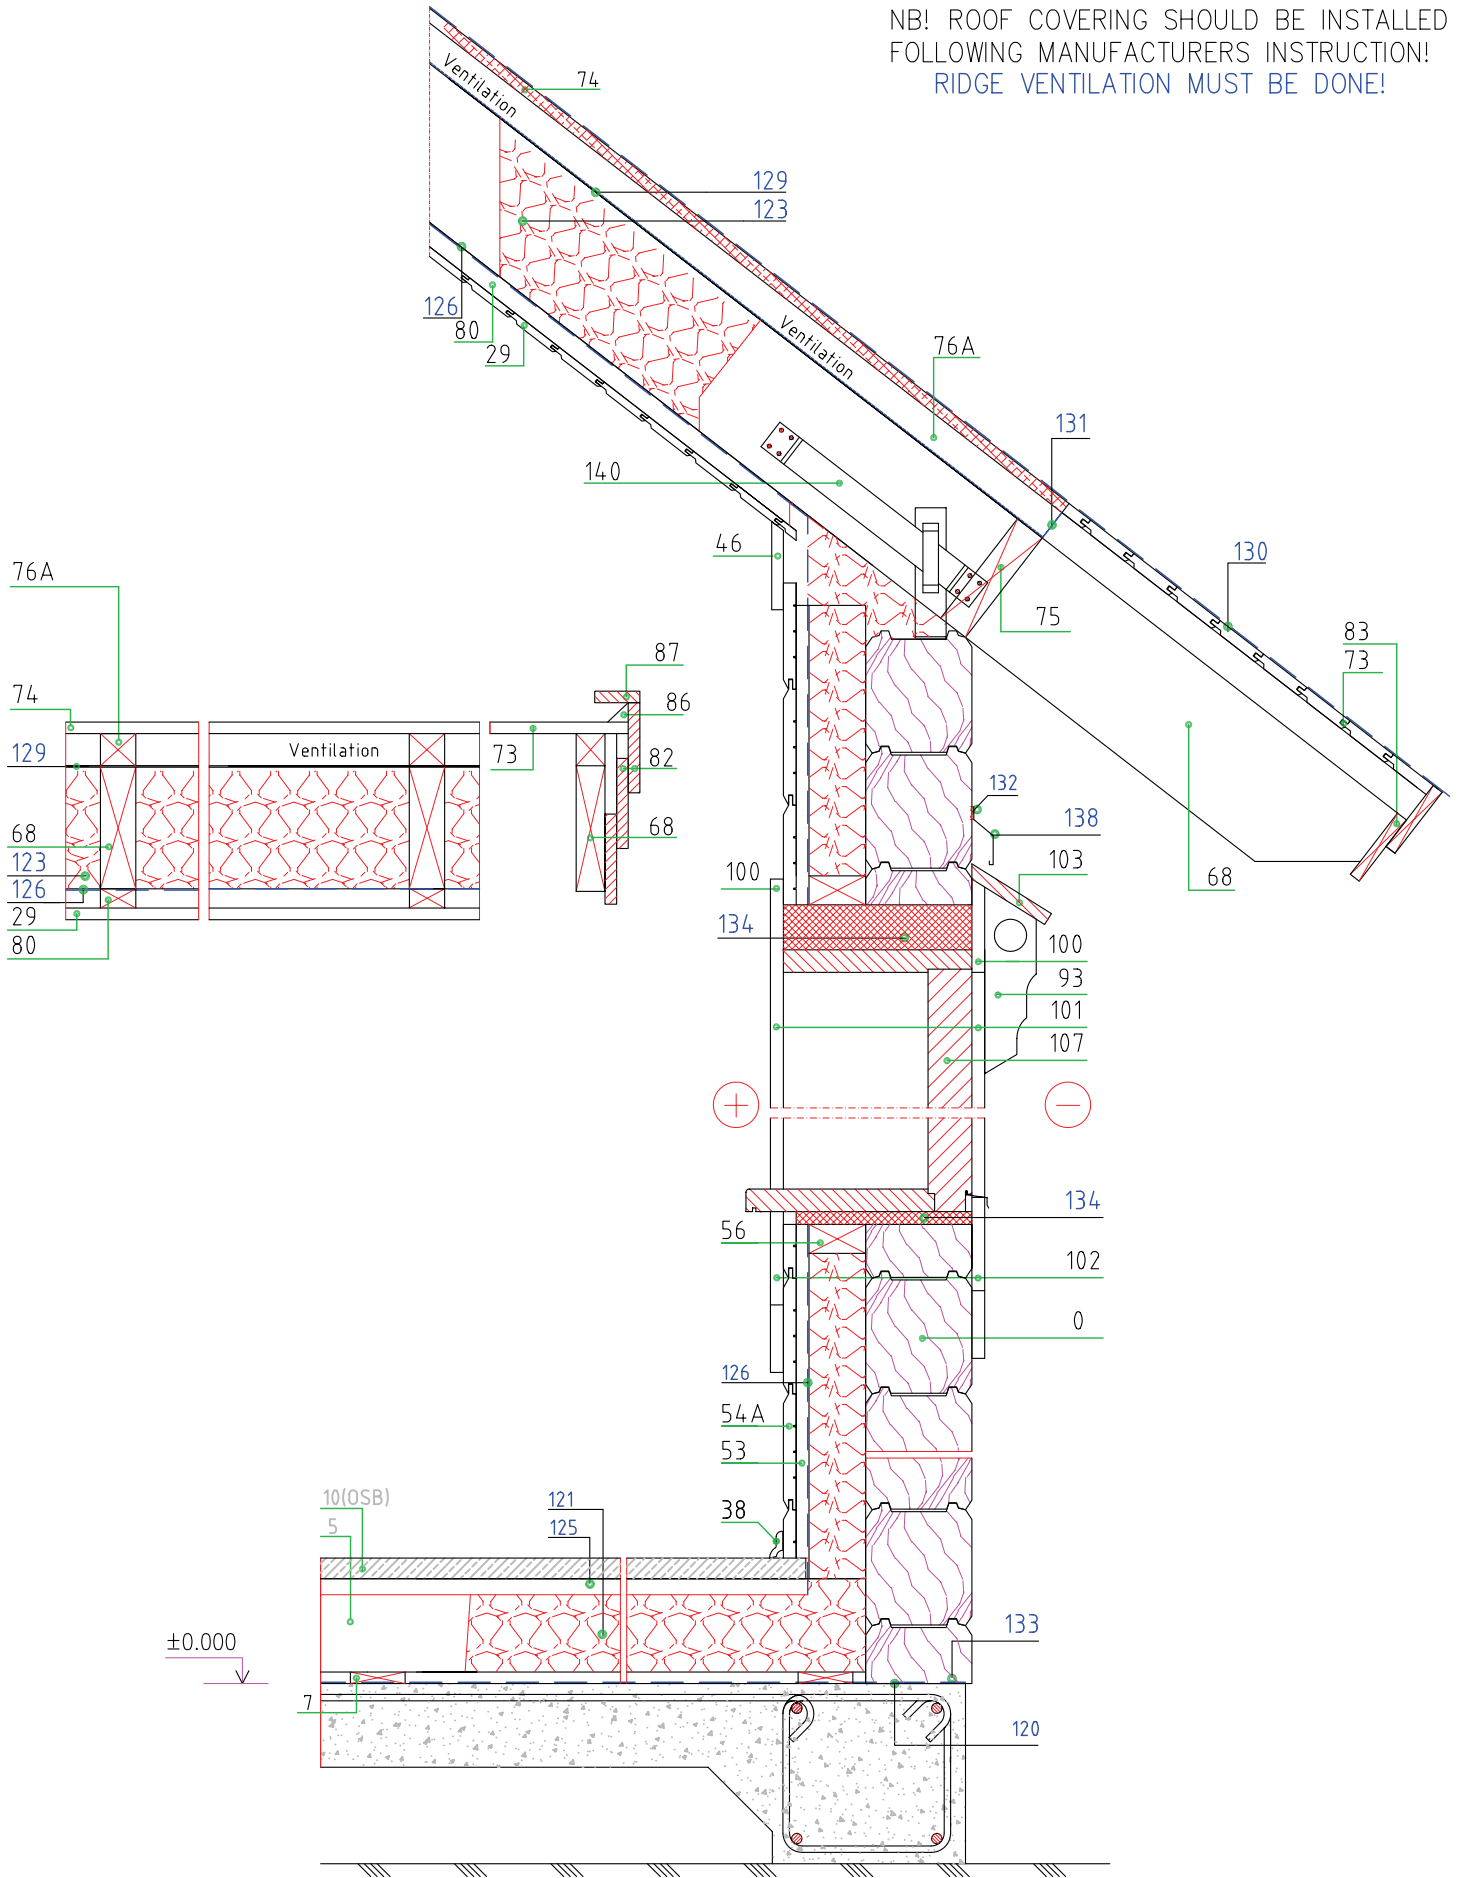

Explained on page 5.2.

General information

Drawn by: Alvar Rebane		scale: 1:10
RPM Ltd	Page 5	