



Elevation – A

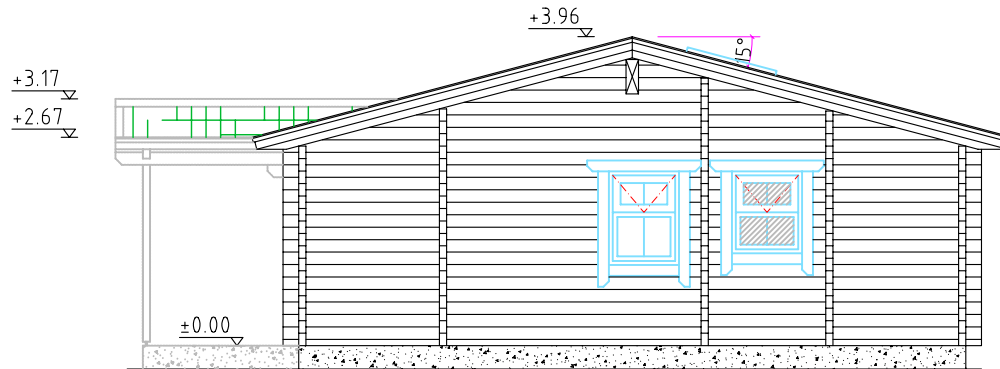


Elevation – B

Square log 92x160mm

ELEVATION		AE: 4.1
Drawn by: A.Rebane	MERLEY 06-03-2010/03:33:09p	1:100

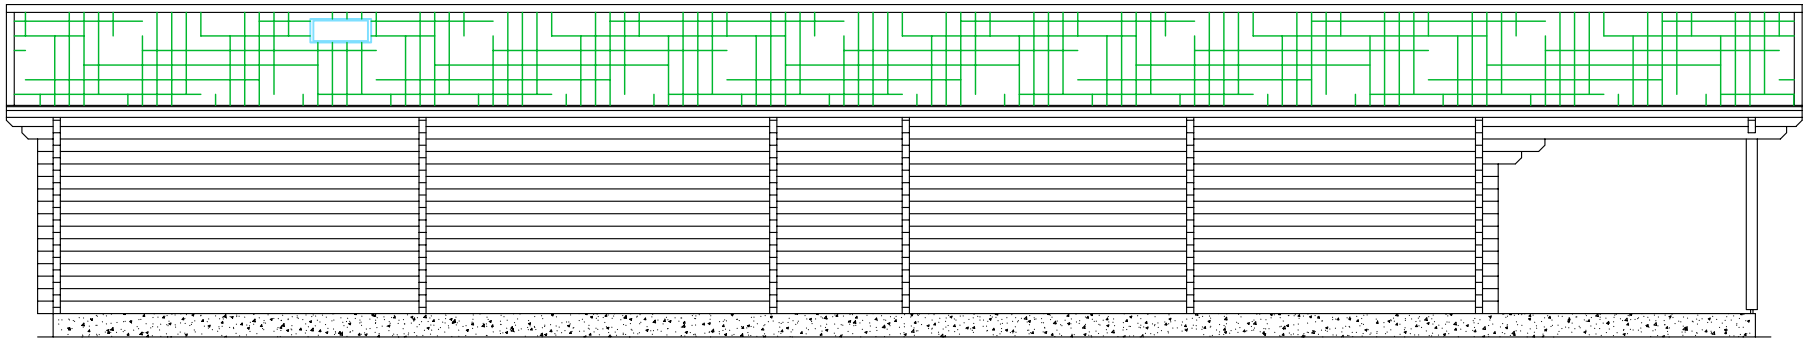


Elevation - C

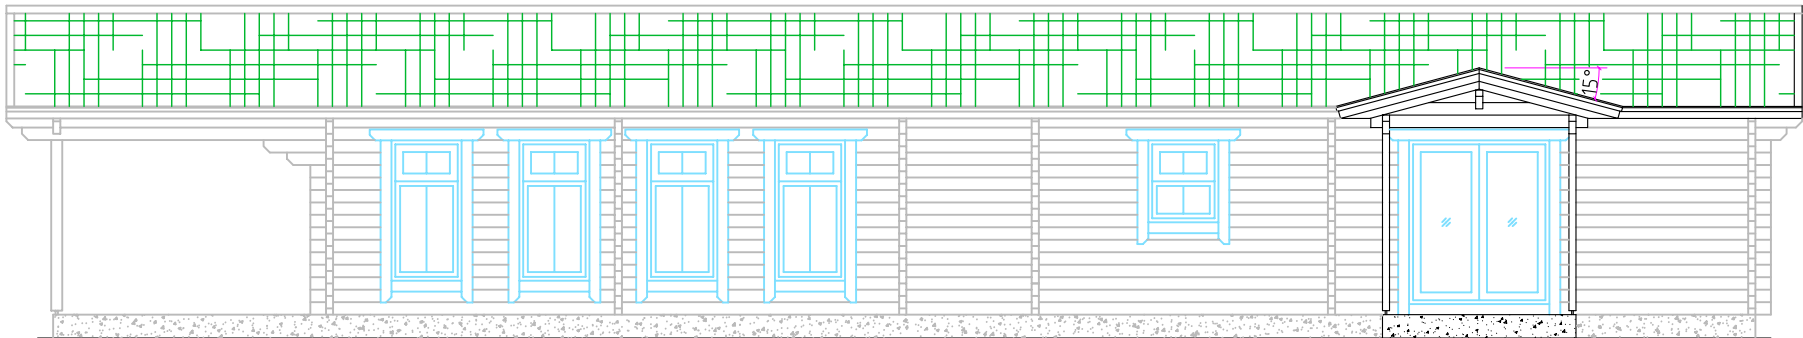


Elevation - D

Square log 92x160mm

ELEVATION		AE: 4.1.1
Drawn by:	A.Rebane	MERLEY 06-03-2010/03:33:09p
		1:100

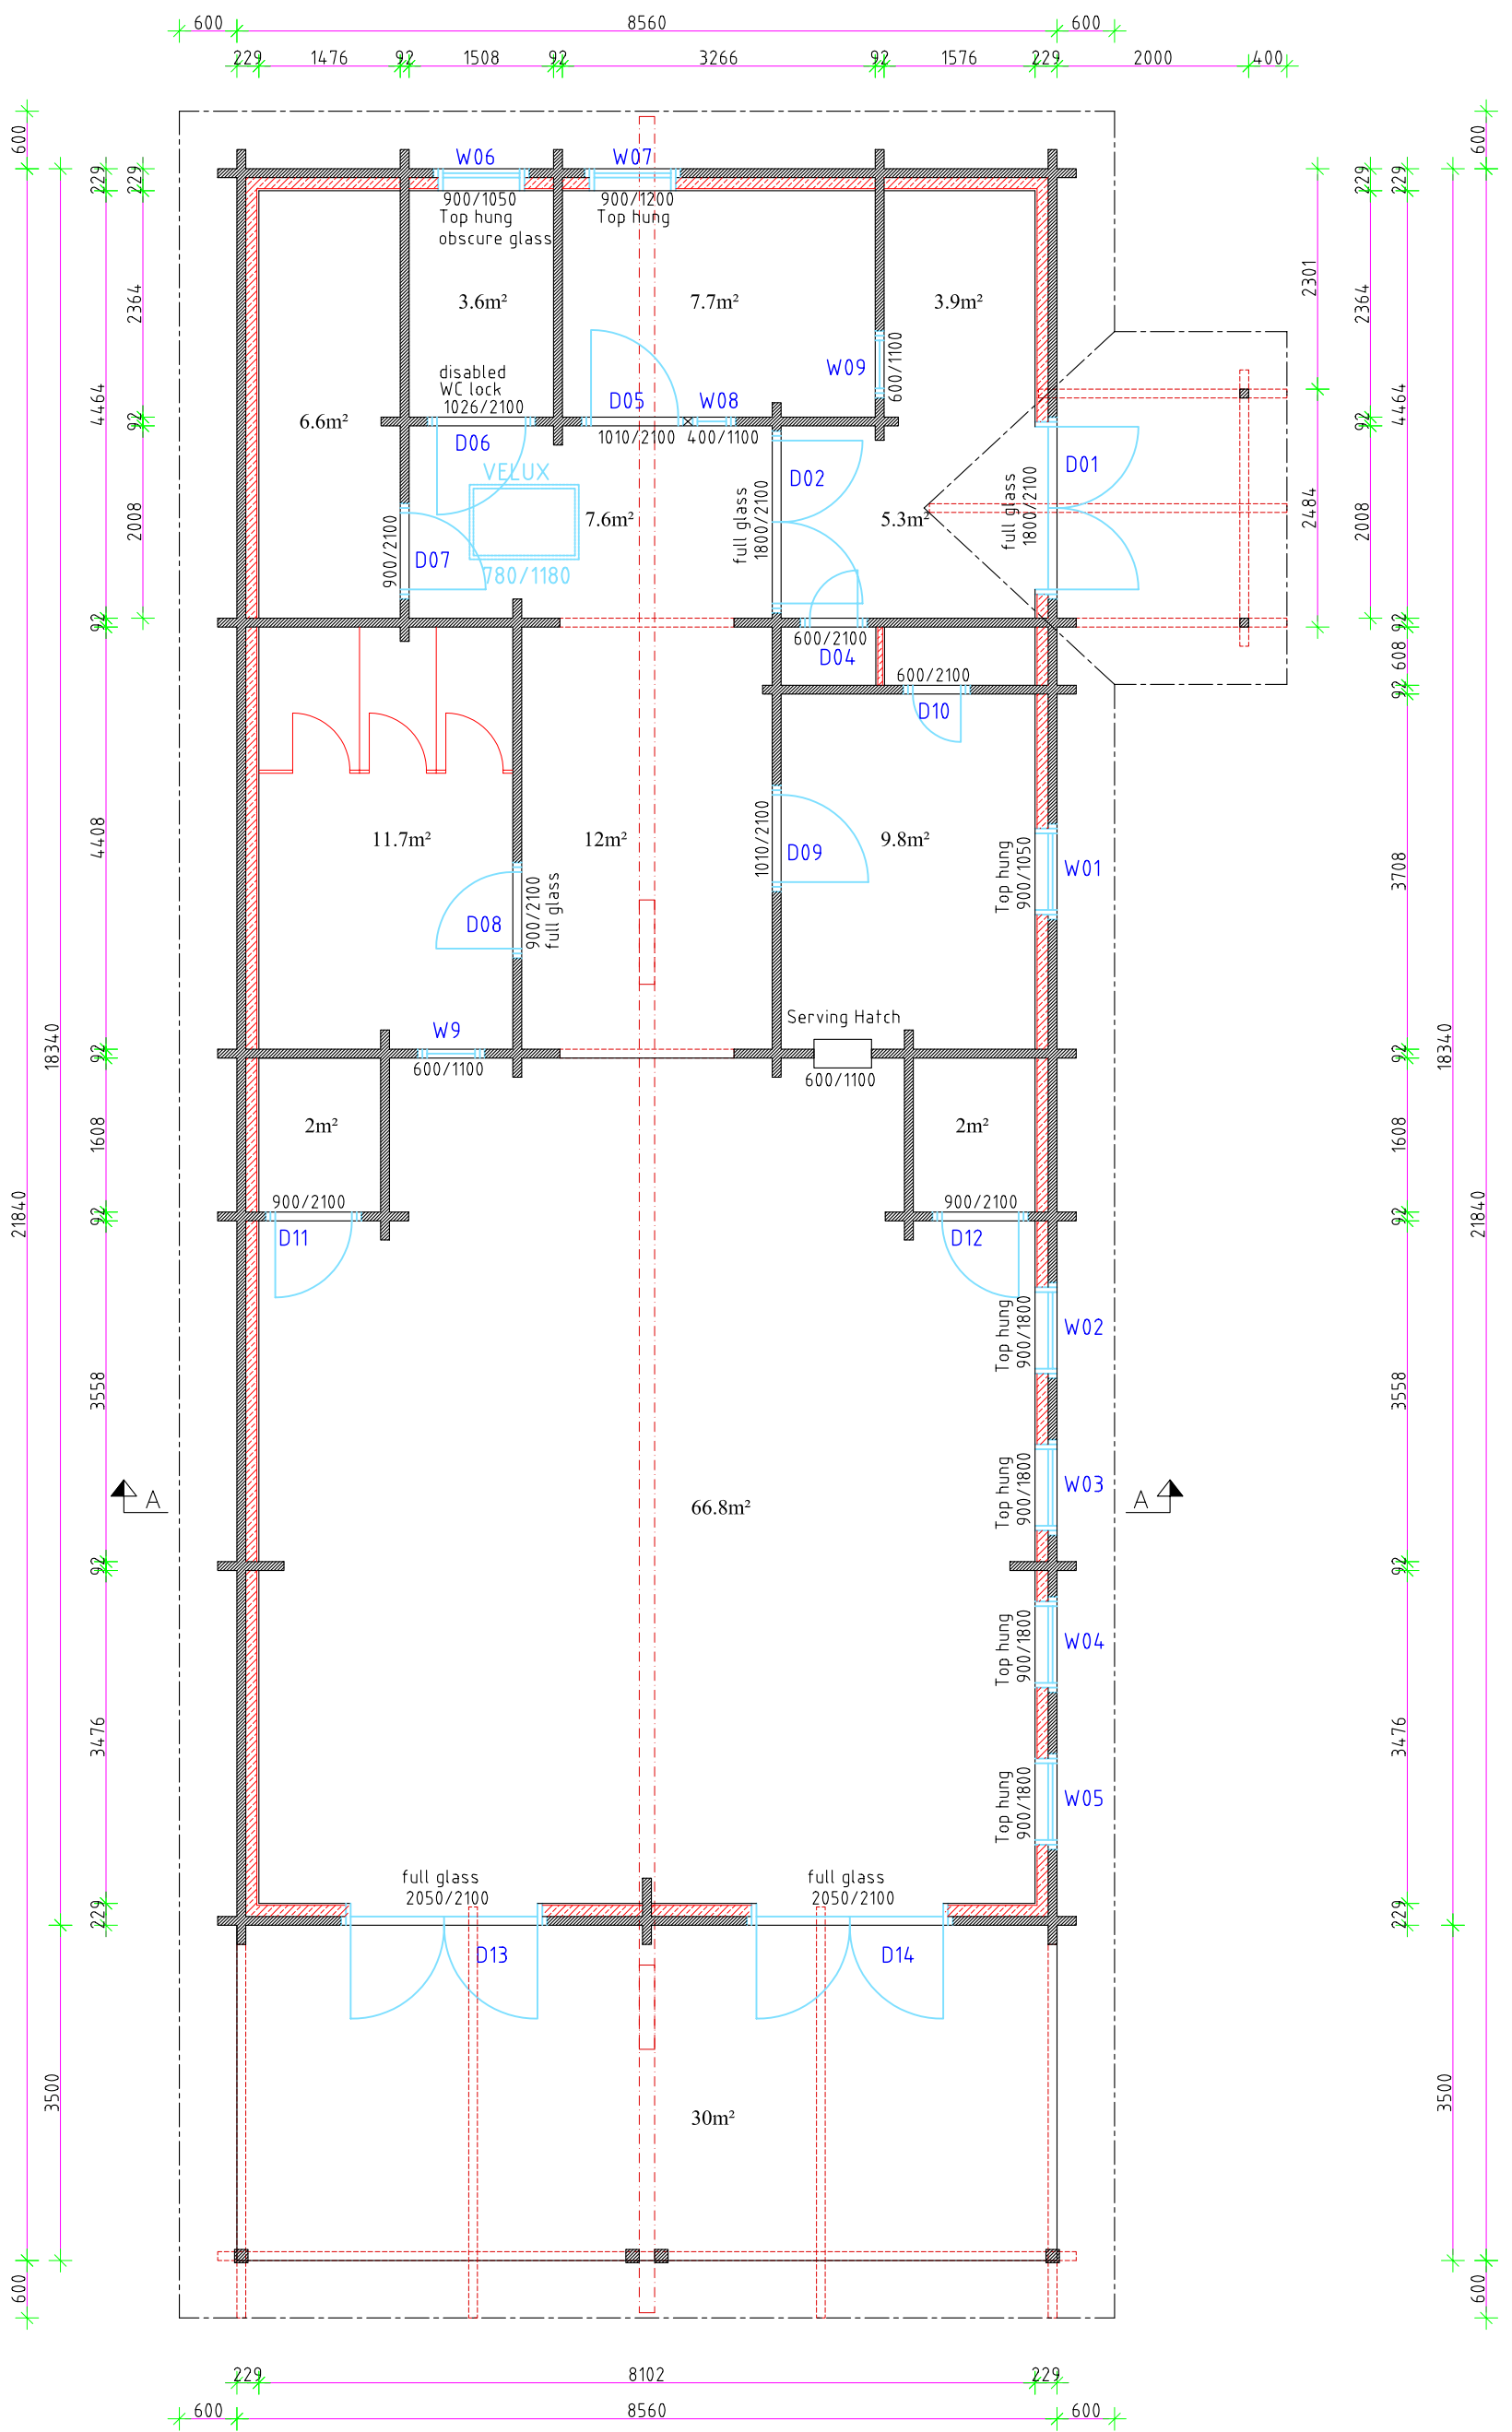


GROUND PLAN		AE: 4.2
Drawn by:	A.Rebane	MERLEY 06-03-2010/03:33:09p
		1:75

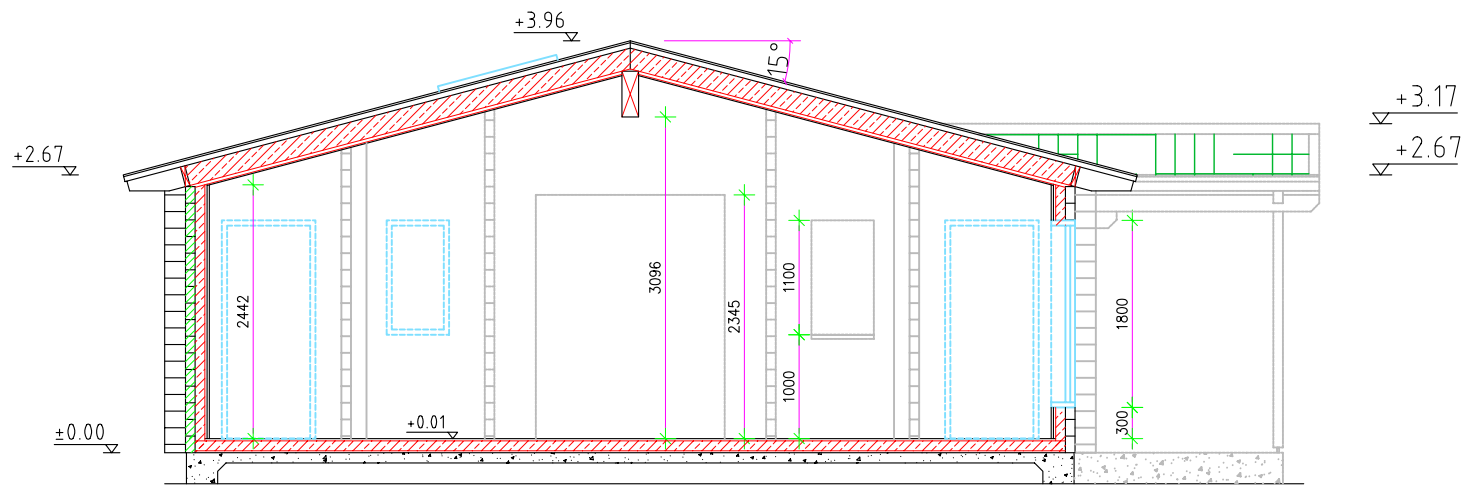

Square log 92x160mm

Cross-section A-A		AE: 4.4
Drawn by:	A.Rebane	MERLEY 06-03-2010/03:33:09p
		1:75

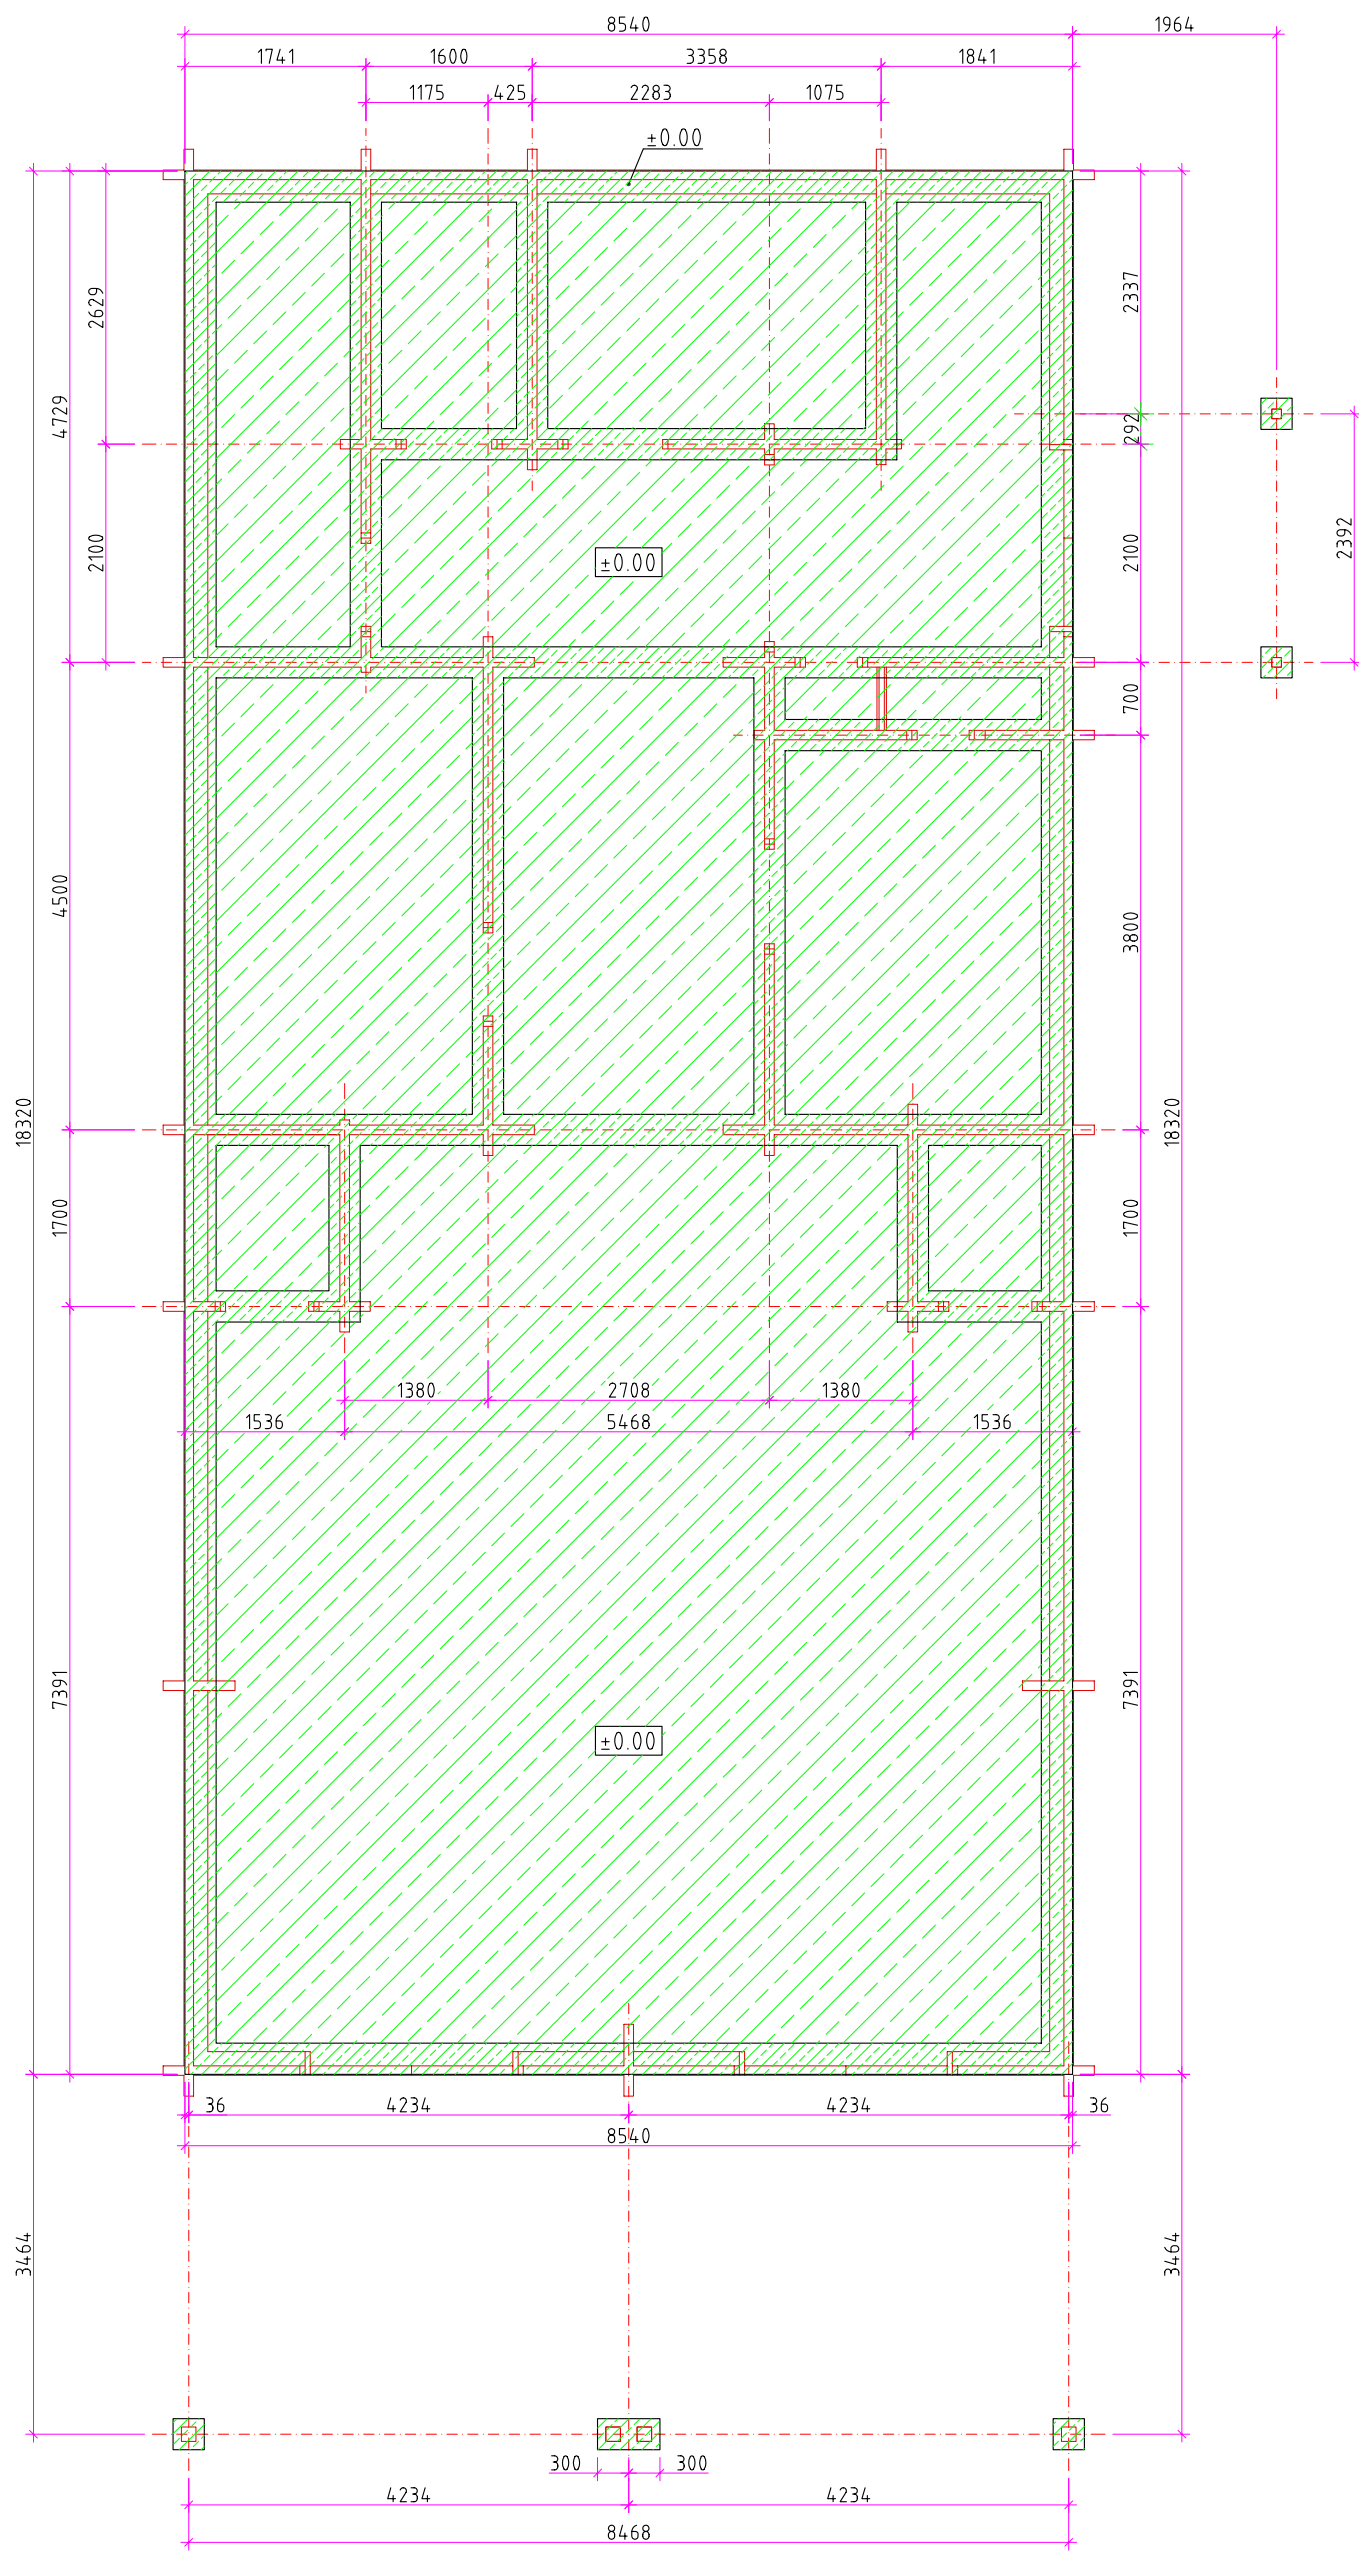

Foundation plan		AE: 4.5
Drawn by:	MERLEY 06-03-2010/03:33:09p	1:75
A.Rebane		