



Square log 70x133mm

RICHARD FAULDS

Elevation - A

Drawn by:

Alvar Rebane


RPM Ltd

Page:

AE: 4.1

scale:

1:100

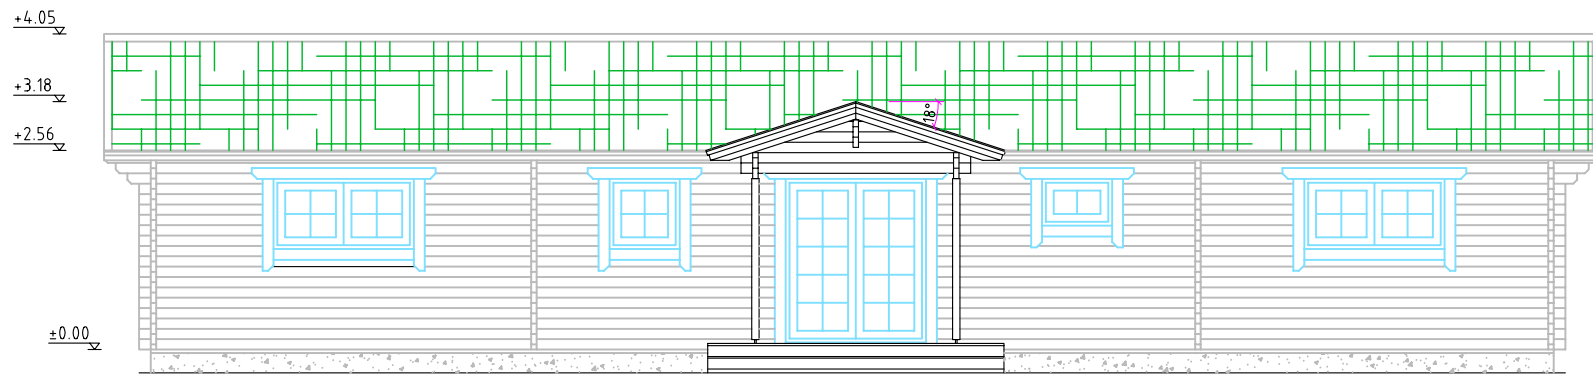

Square log 70x133mm

RICHARD FAULDS

Elevation - B

Drawn by:

Alvar Rebane


RPM Ltd

Page:

AE: 4.1.1

scale:

1:100

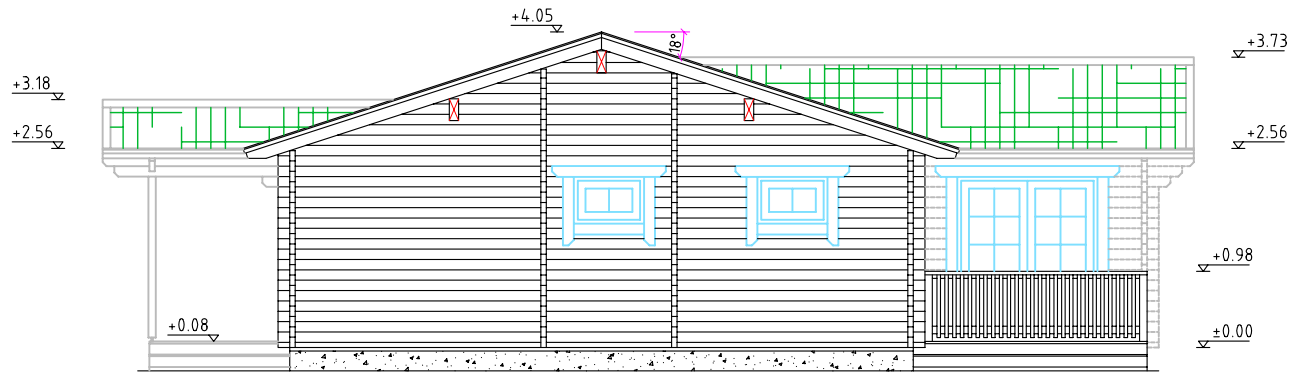

Square log 70x133mm

RICHARD FAULDS

Elevation - C

Drawn by:

Alvar Rebane


RPM Ltd

Page:

AE: 4.1.2

scale:

1:100

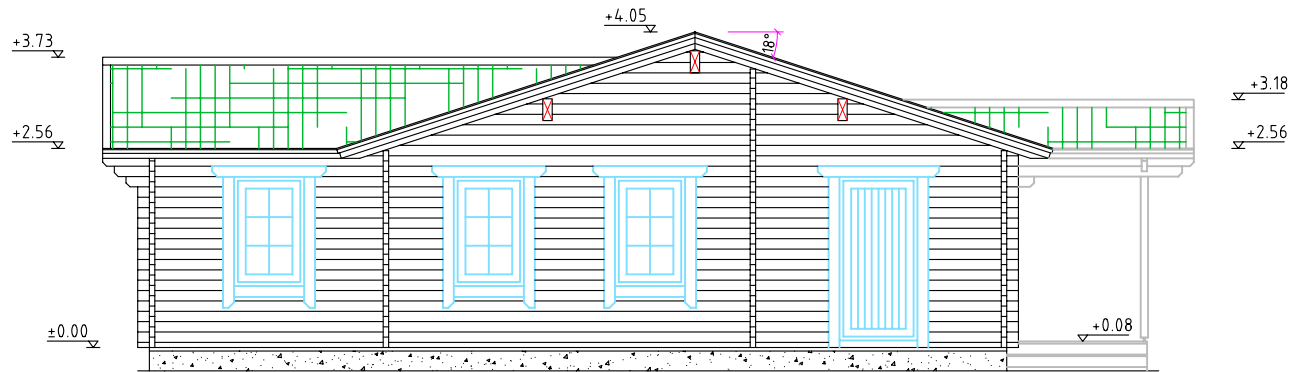

Square log 70x133mm

RICHARD FAULDS

Elevation - D

Drawn by:


Alvar Rebane

RPM Ltd

Page: AE: 4.13

scale: 1:100

Elevation-C

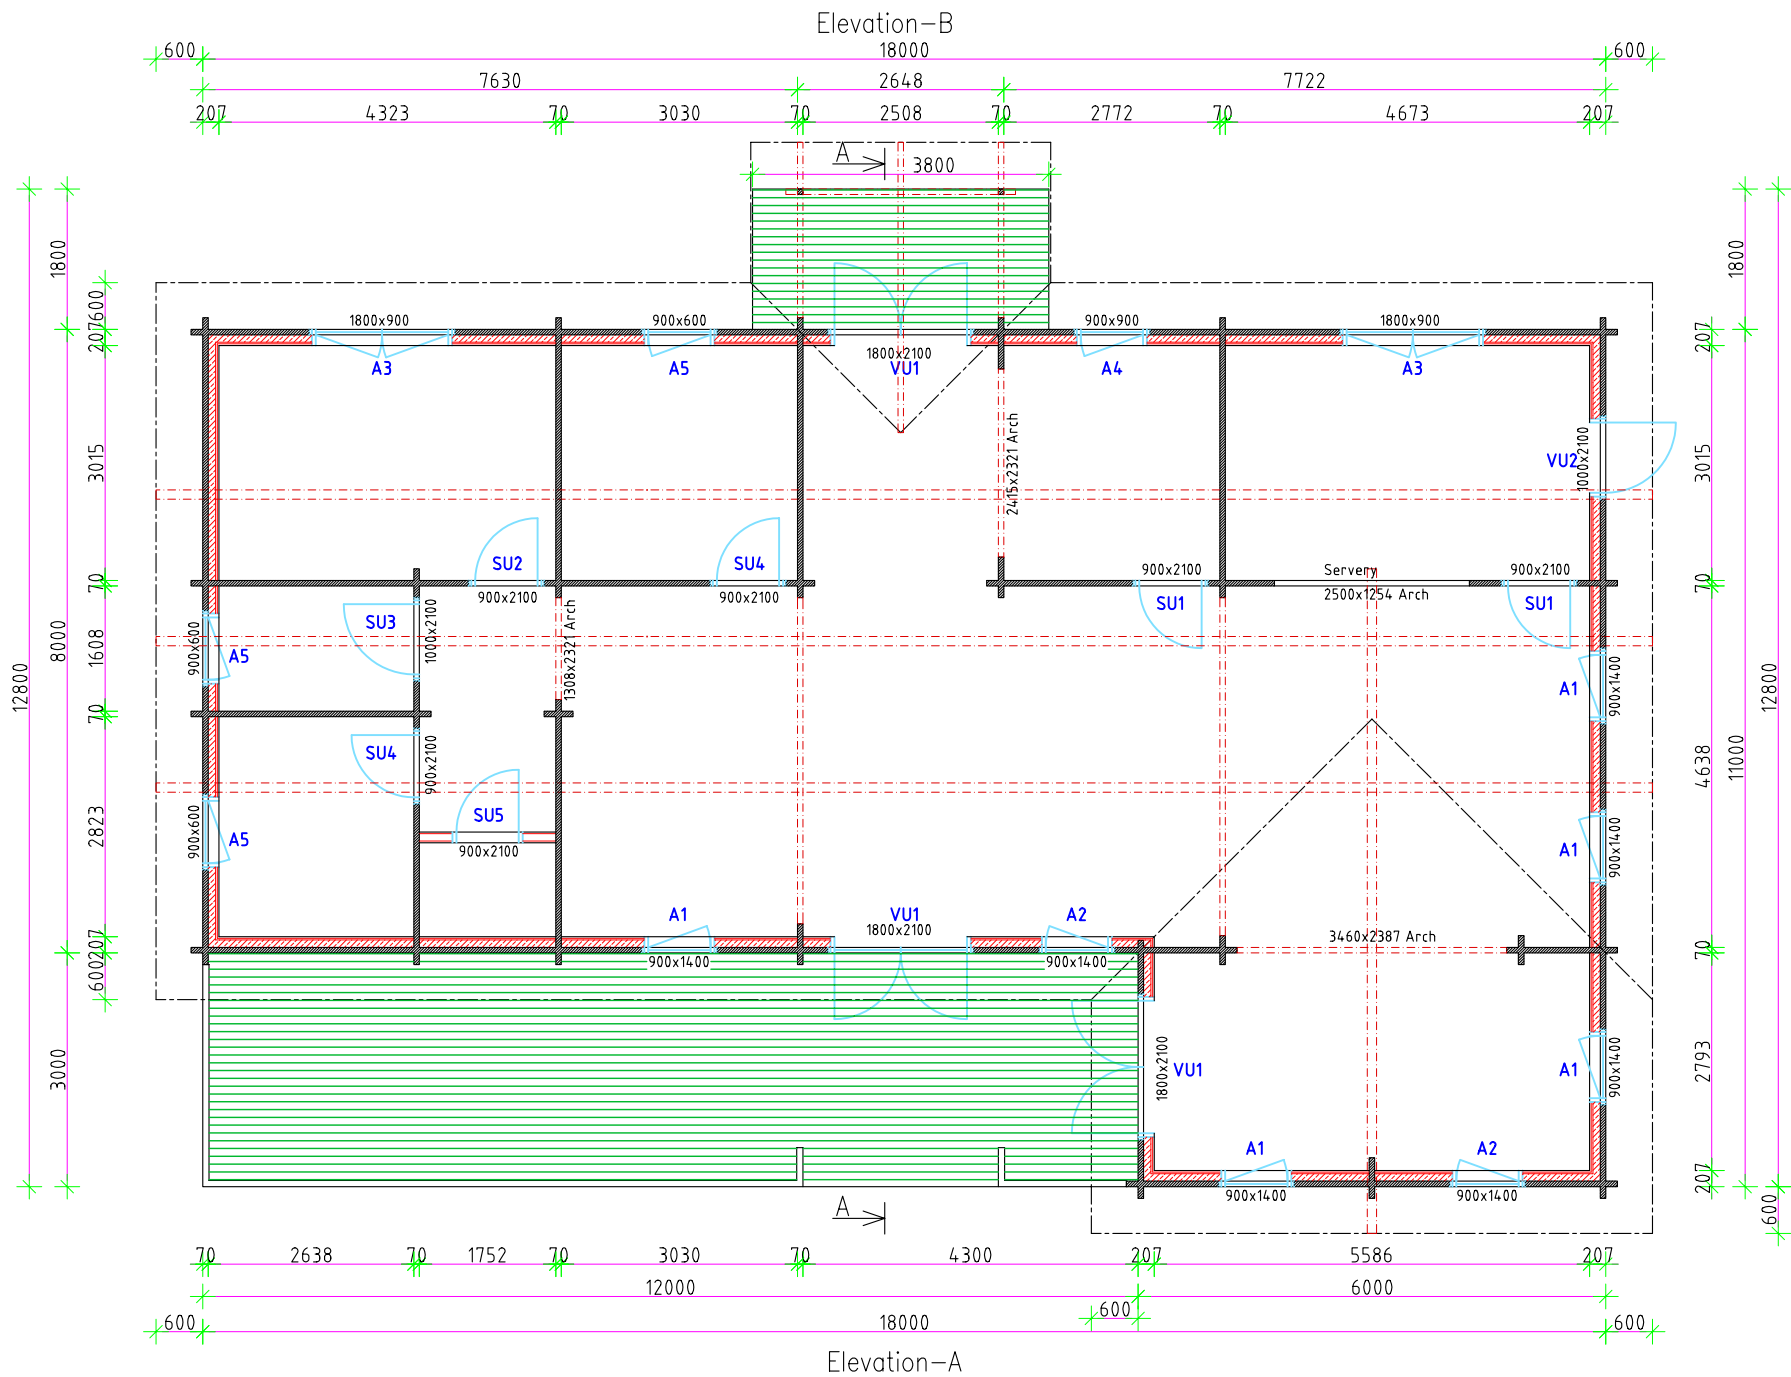

Elevation-D

Square log 70x133mm

RICHARD FAULDS

Ground floor

Drawn by:

Alvar Rebane


RPM Ltd

Page:

AE: 4.2

scale:

1:100

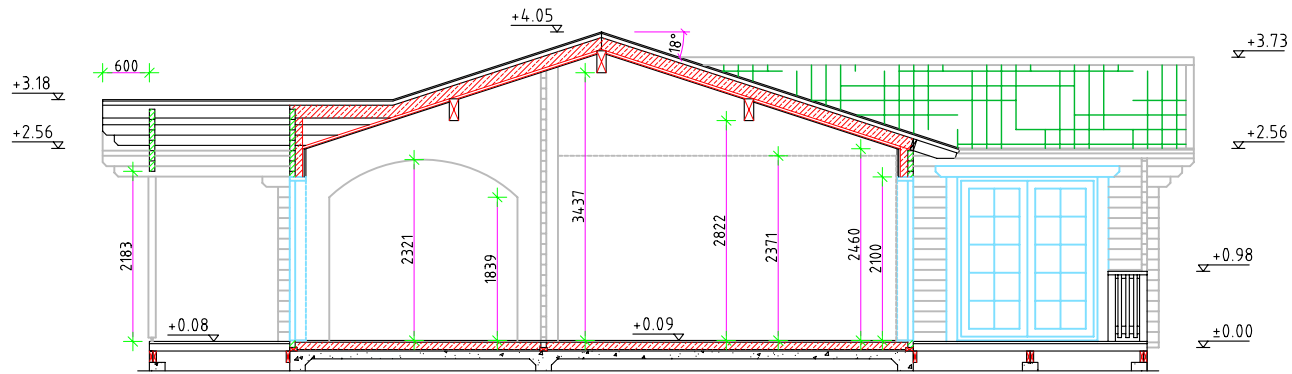

Square log 70x133mm

RICHARD FAULDS

Cross-section A-A

Drawn by:

Alvar Rebane


RPM Ltd

Page:

AE: 4.4


scale:

1:100

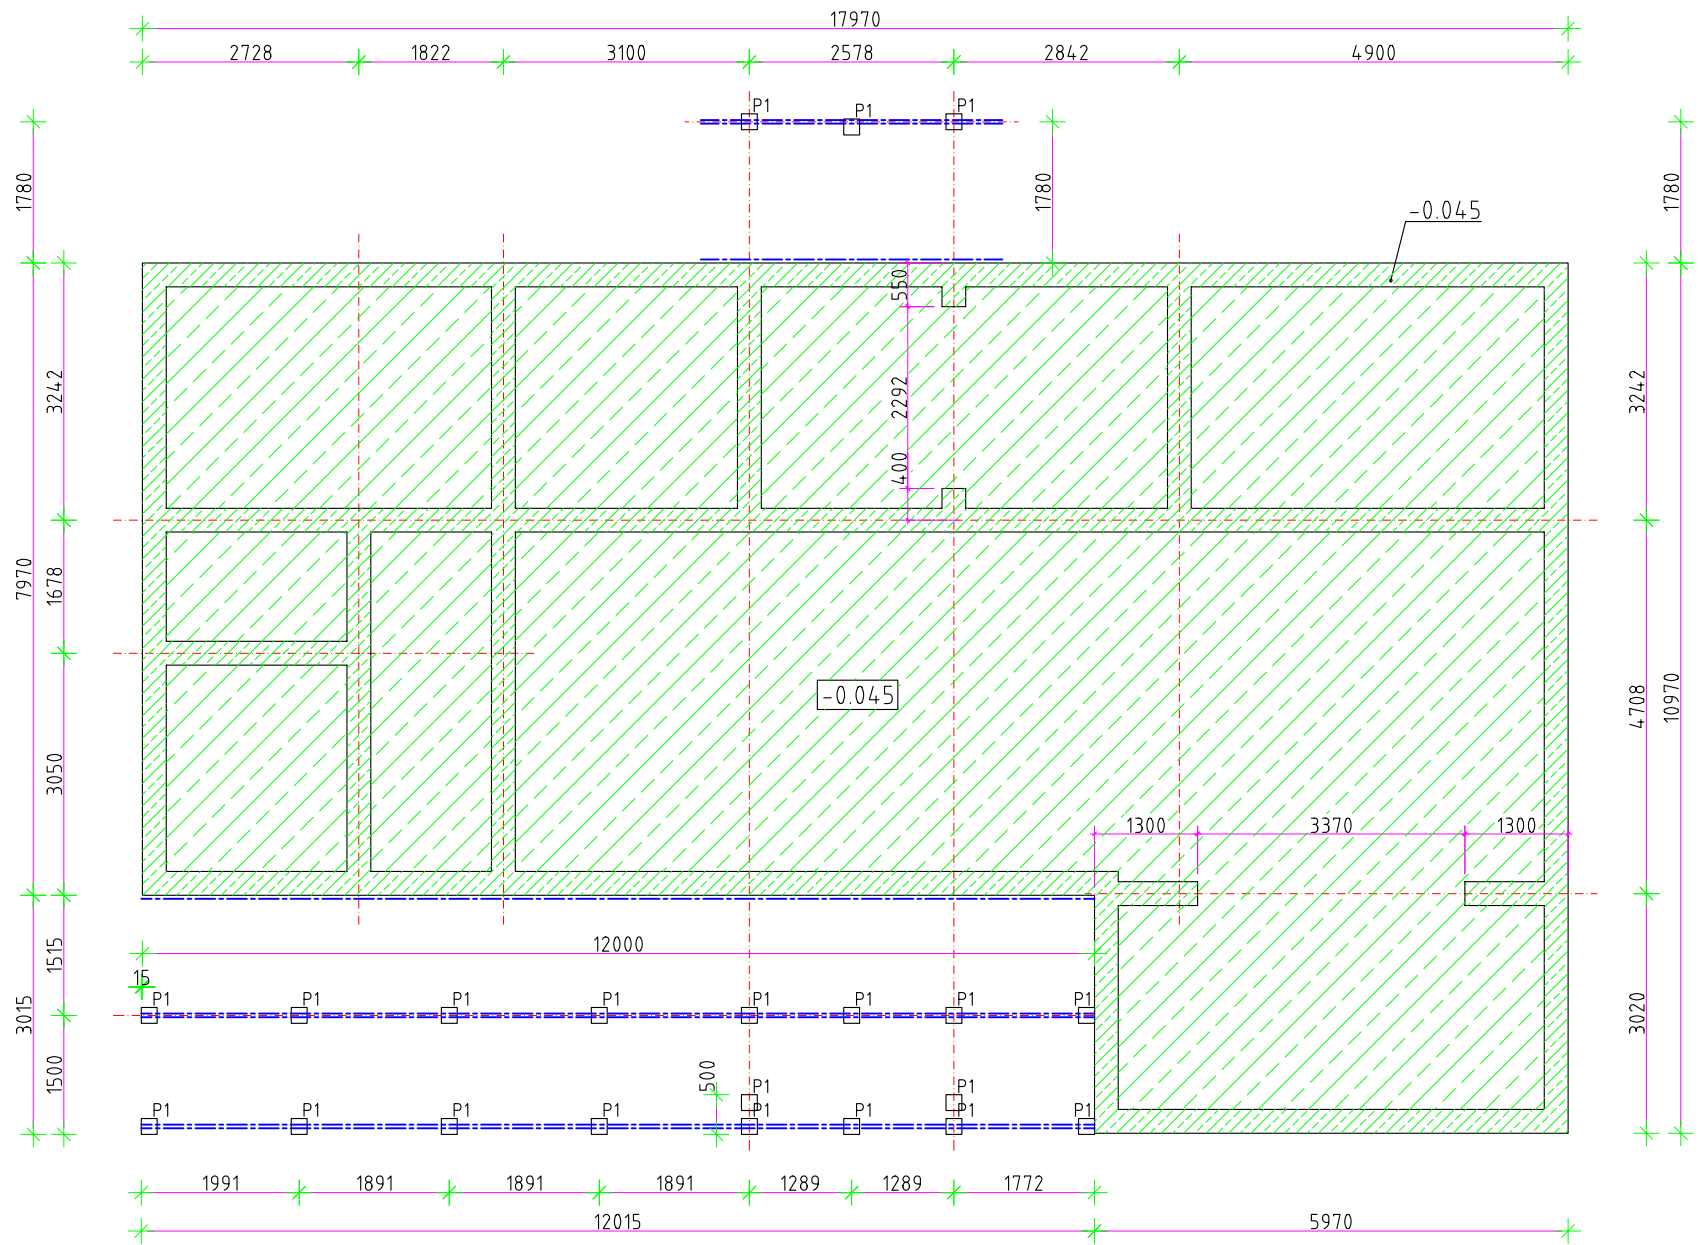

P1 = -0.045 (21 pcs)

FOUNDATION PLAN		AE: 4.5
Drawn by:	A.Rebane	RICHARD FAULDS 01-13-2011/10:45:18a
		1:100

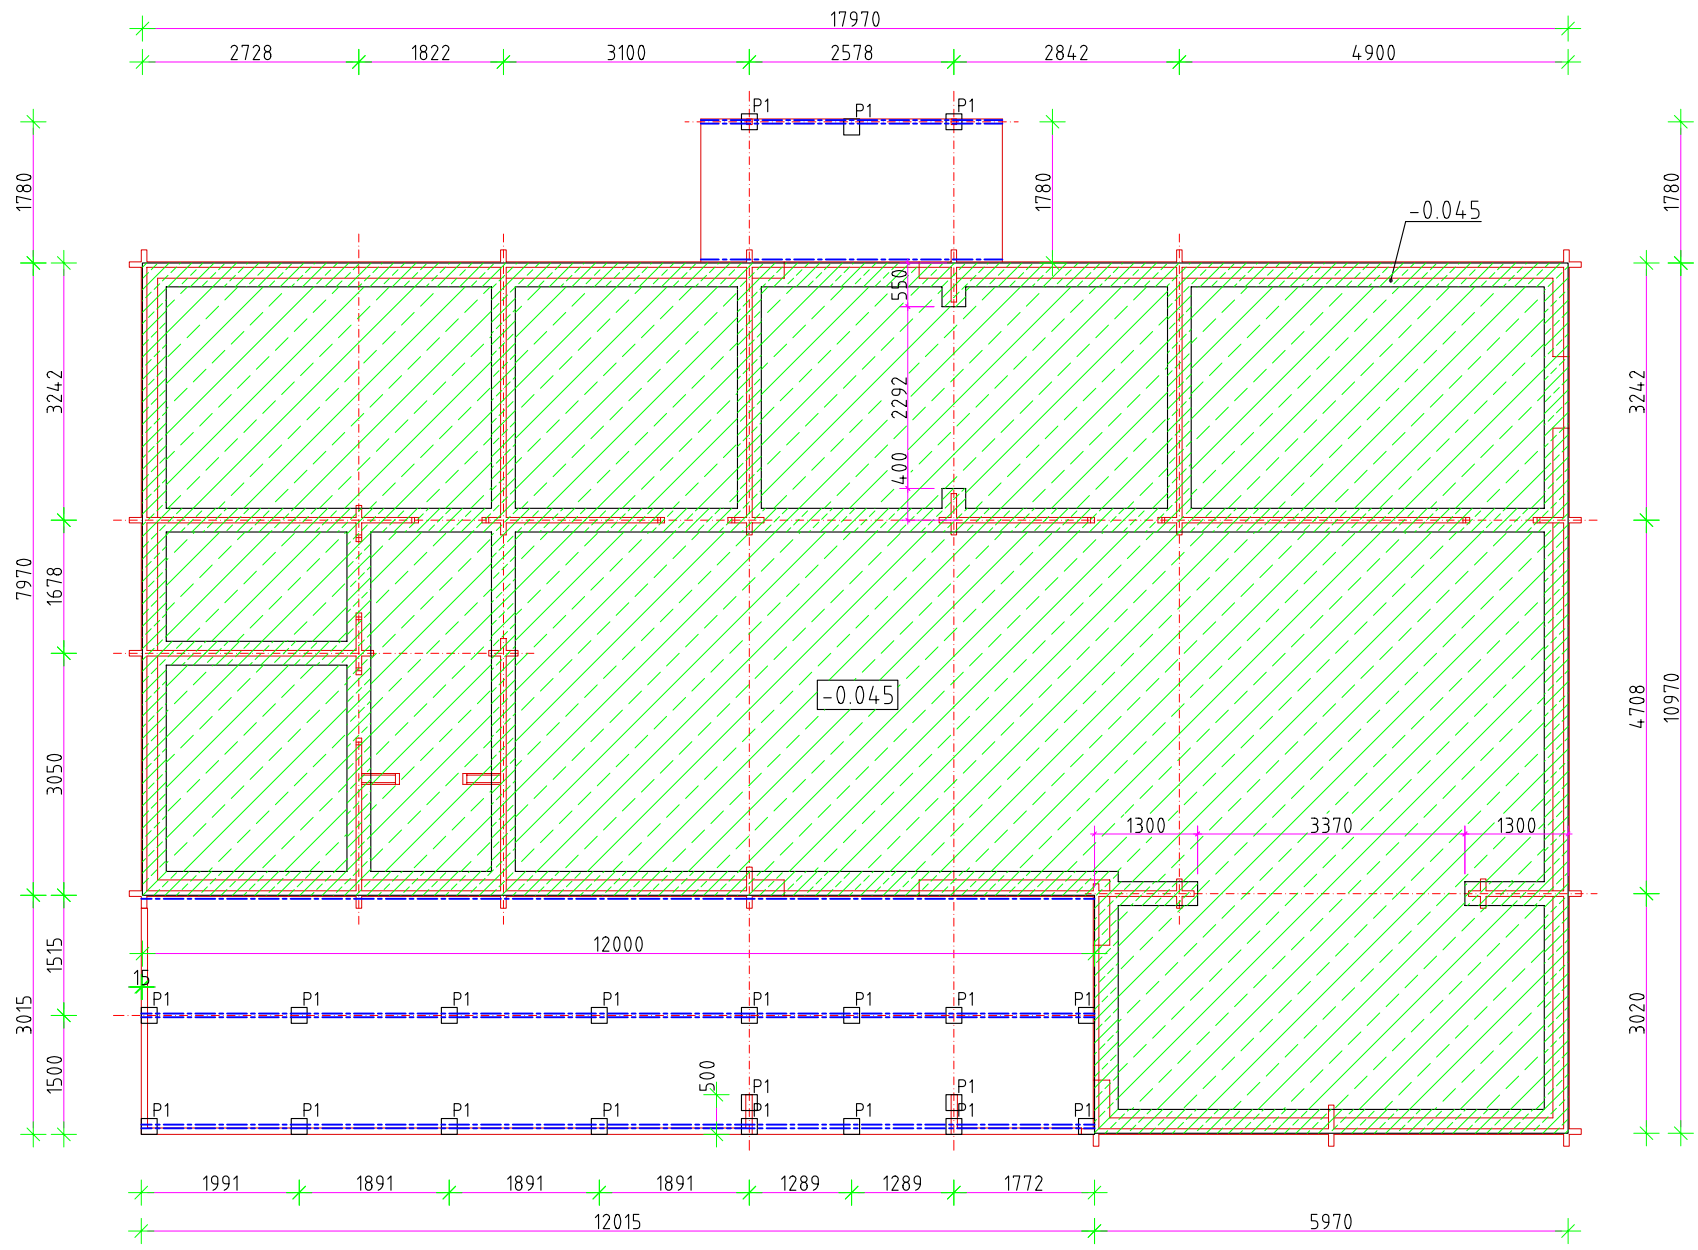

P1 = -0.045 (21 pcs)

FOUNDATION PLAN		AE: 4.5
Drawn by: A.Rebane	RICHARD FAULDS 01-13-2011/10:45:18a	1:100