




Brad Mills – Pembroke Lodge Construction Drawings



KONECTA
H O M E

OÜ KONECTA MAJA
Kasekula 14, 61504 Elva
ESTONIA
Email: info@konectahome.com
http://www.konectahome.com

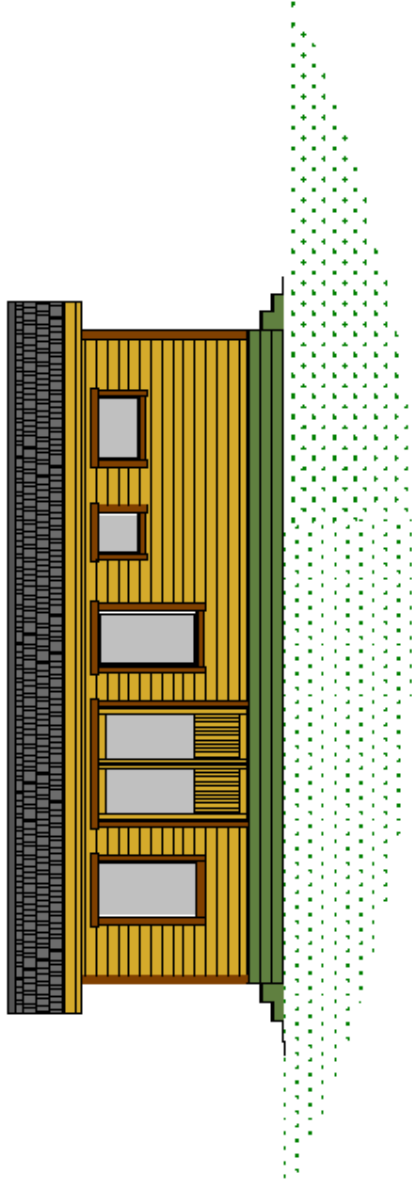


Project..... Brad Mills.....
Manufacturer OÜ KONECTA MAJA
Contract Nr.
Total area (in m)..... 44 m².....



Brad Mills - Pembroke Lodge Construction Drawings

3.20
2.50
2.10
0.00
0.45

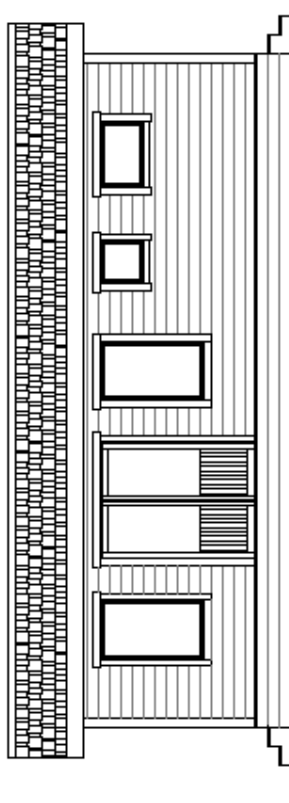

South Elevation


KONECTA HOME	PROJECT NUMBER: 4408	PROJECT NAME: Brad Mills	DATE: 12.14.2018	SCALE: 1:50
			DESIGNER: A. Stokley	EP
			DATE: 12.14.2018	
			SCALE: 1:50	



Brad Mills - Pembroke Lodge Construction Drawings



$\frac{3.29}{\sqrt{\quad}}$
 $\frac{2.50}{\sqrt{\quad}}$
 $\frac{2.10}{\sqrt{\quad}}$
 $\frac{0.00}{\sqrt{\quad}}$
 $\frac{0.45}{\sqrt{\quad}}$

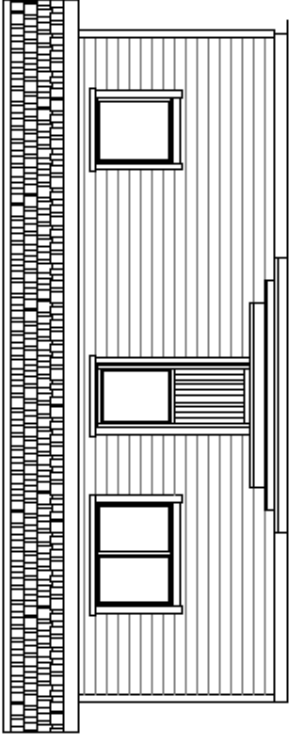


North Elevation

KONECTA HOME PROJECT: #418	PROJECT / SHEET: A.310606y 12.14.2018	DATE: AE's
	ELEVATIONS	SCALE: 1 : 20
DRAWING NUMBER: #418		EST. NO.: EP



Brad Mills - Pembroke Lodge Construction Drawings

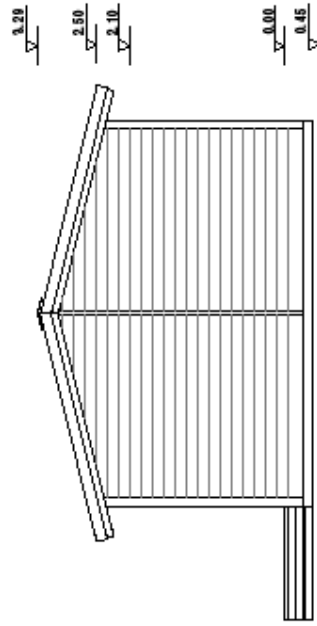


East Elevation

KONECTA H O M E	ELEVATIONS	PROJECT NO. / SHEET	DATE
		4008 / 12.14.2018	AE 3
Version: 4008	Client: Brad Mills	DATE OF ISSUE	EP



Brad Mills - Pembroke Lodge Construction Drawings

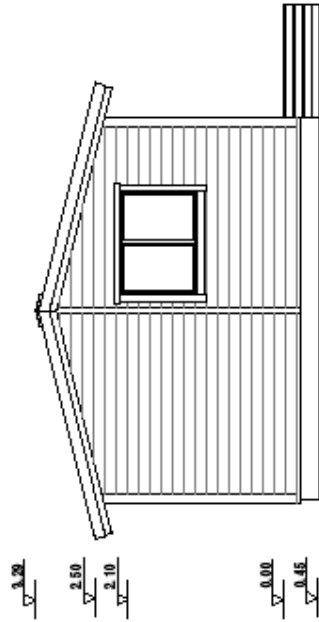


West Elevation

KONECTA HOME DRAWING NO: 4408	PROJECT NAME: Brad Mills	DATE: 12.14.2018	SHEET: AE 4
	ELEVATIONS	DRAWN BY:	SCALE: 1 : 50
PROJECT NUMBER: Brad Mills		JOB NO: EP	




Brad Mills - Pembroke Lodge Construction Drawings

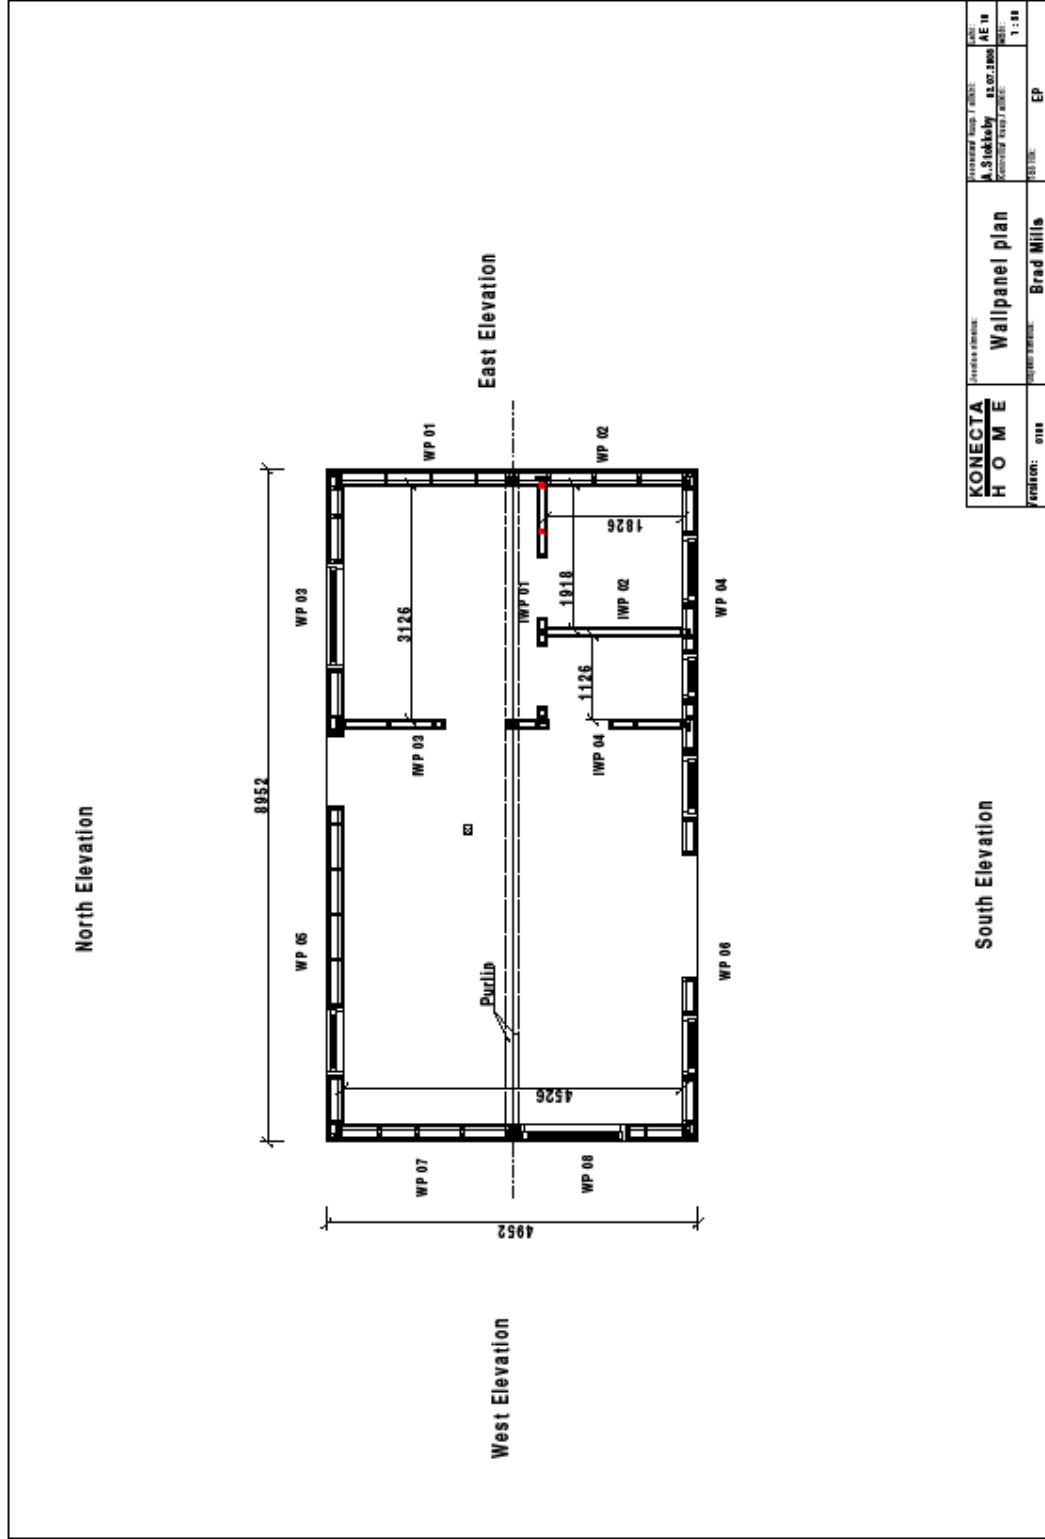

KONECTA HOME		PROJECT: 0111	DATE: 01/18
PROJECT: 0111	PROJECT: Brad Mills	DESIGNER: A. Stokely	SCALE: 1:18
Wallpanel plan		DATE: 01/18	SCALE: 1:18
PROJECT: Brad Mills		DATE: 01/18	SCALE: 1:18




Brad Mills - Pembroke Lodge Construction Drawings

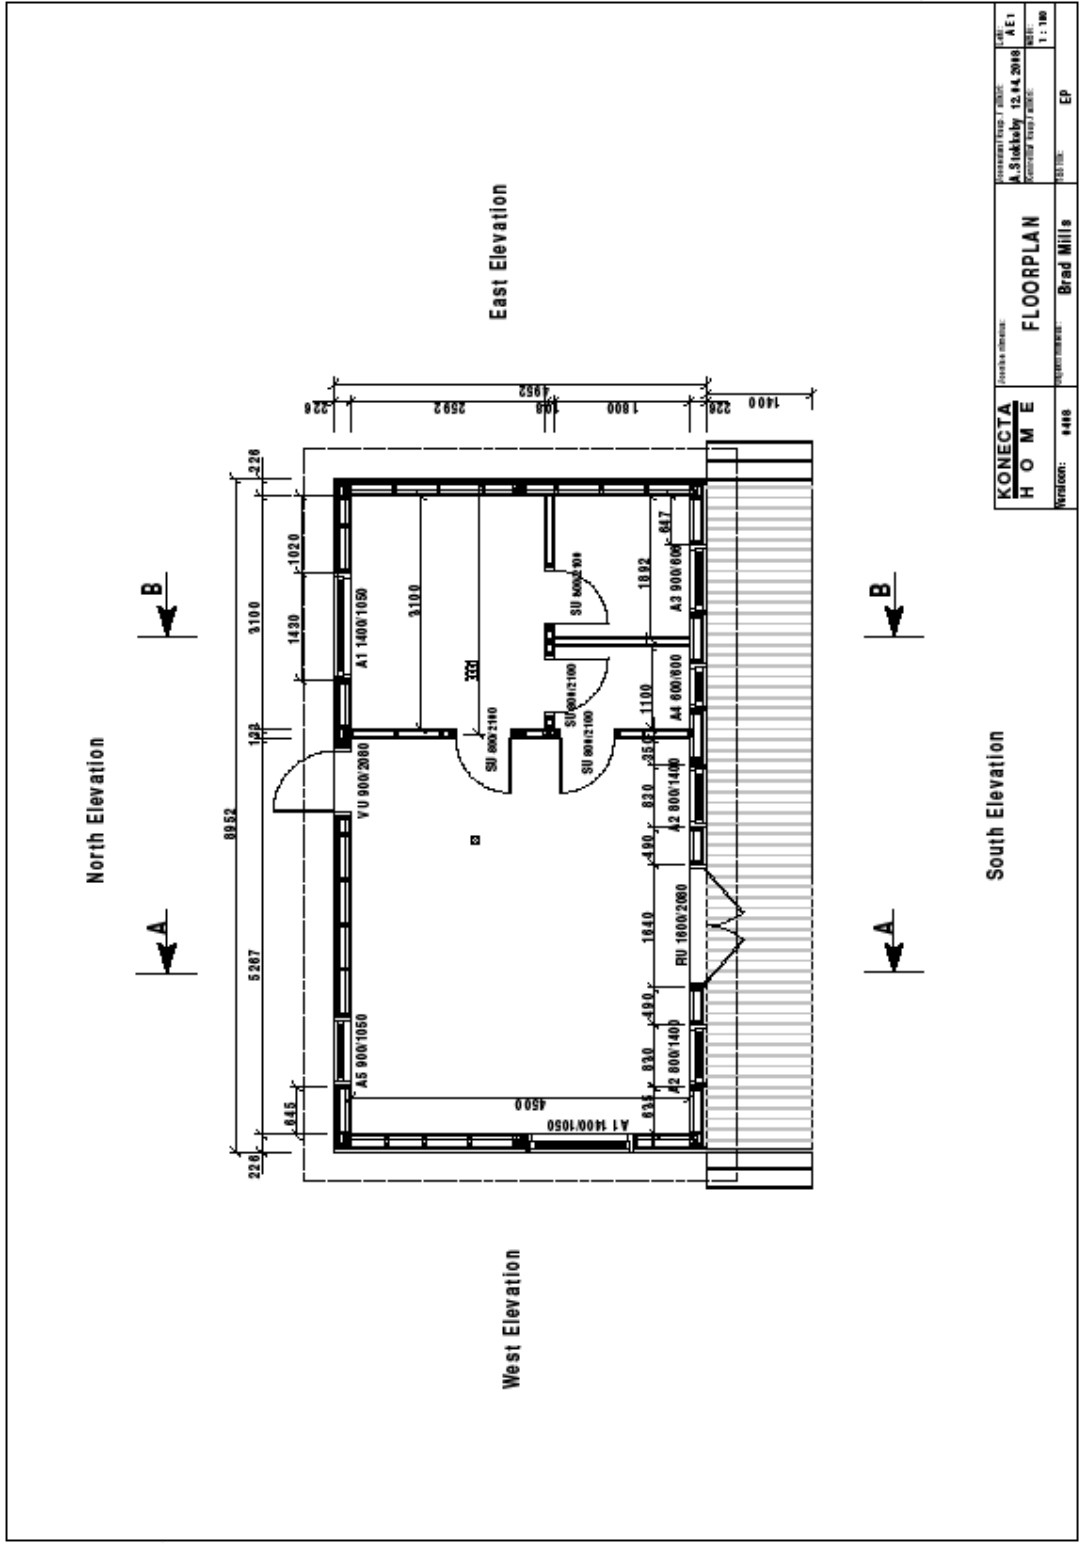

KONNECTA HOME	FLOORPLAN	DATE:	AE1
		APPROVED DATE / PROJECT:	A. Stokely 12.14.2018
PROJECT NO.:	4418	SCALE:	1 : 1/8"
DESIGNER:	Brad Mills	DATE:	EP




Brad Mills - Pembroke Lodge Construction Drawings

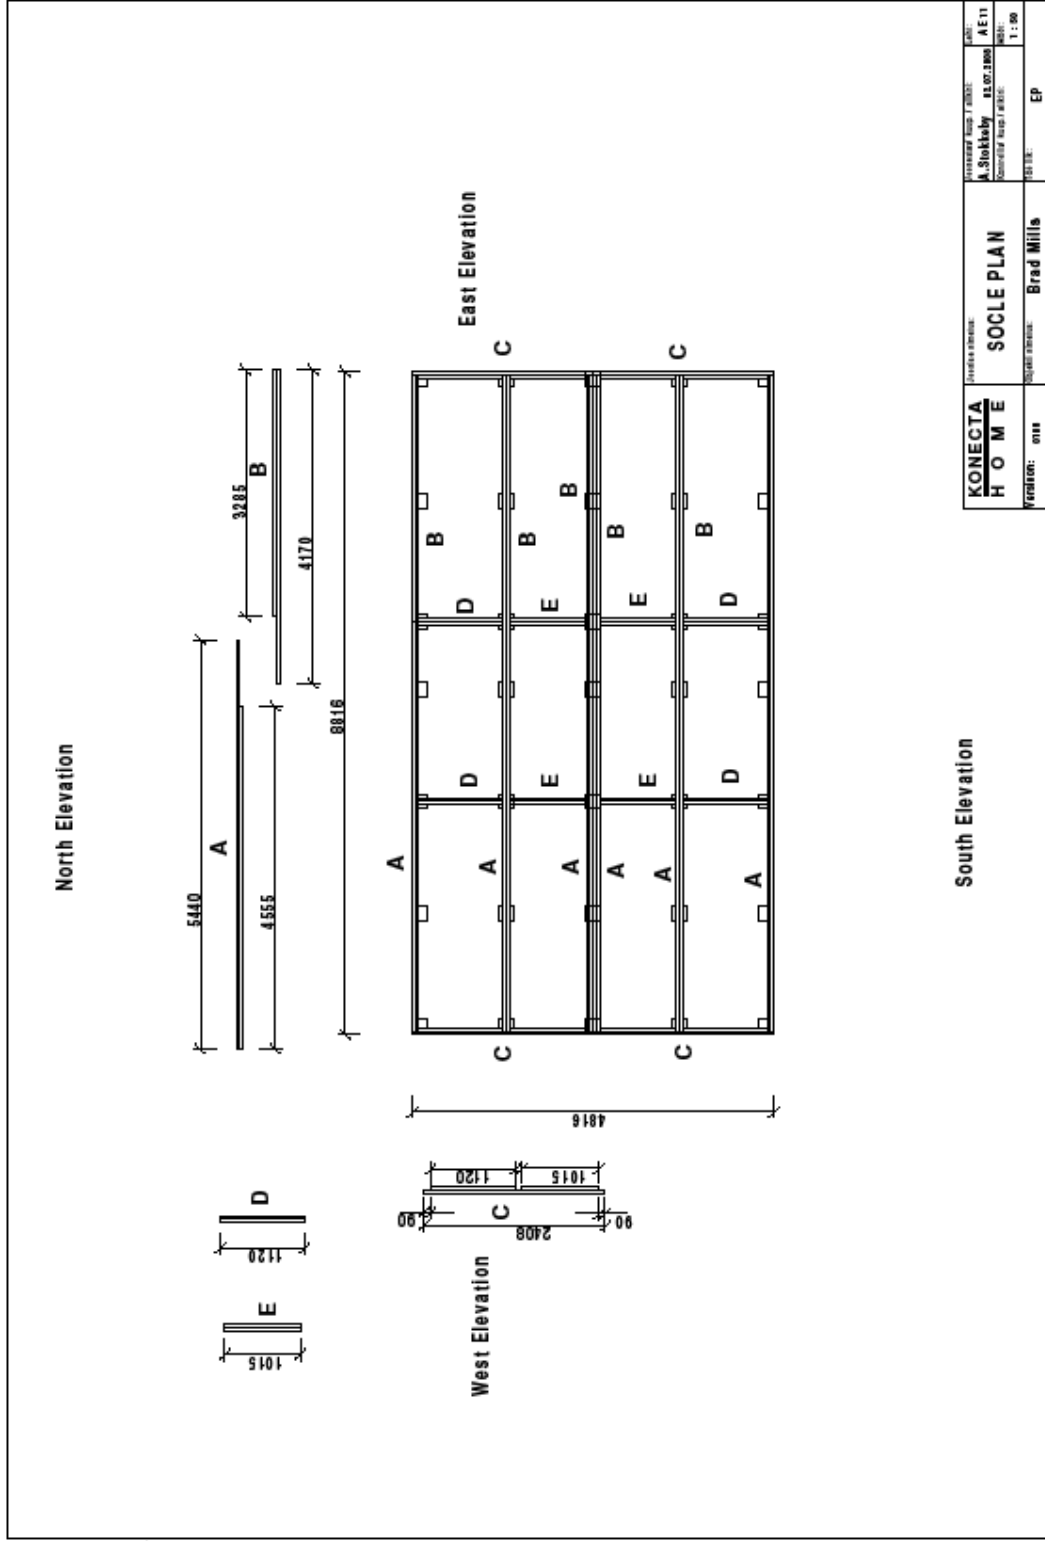

PROJECT NUMBER: KONECTA HOME PROJECT NAME: Brad Mills		DRAWING TITLE: SOCLE PLAN	SHEET: AE11 DATE: 02.02.2008 SCALE: 1:80
DRAWING NUMBER: 0111		PROJECT NUMBER: Brad Mills	SHEET: EP




Brad Mills - Pembroke Lodge Construction Drawings

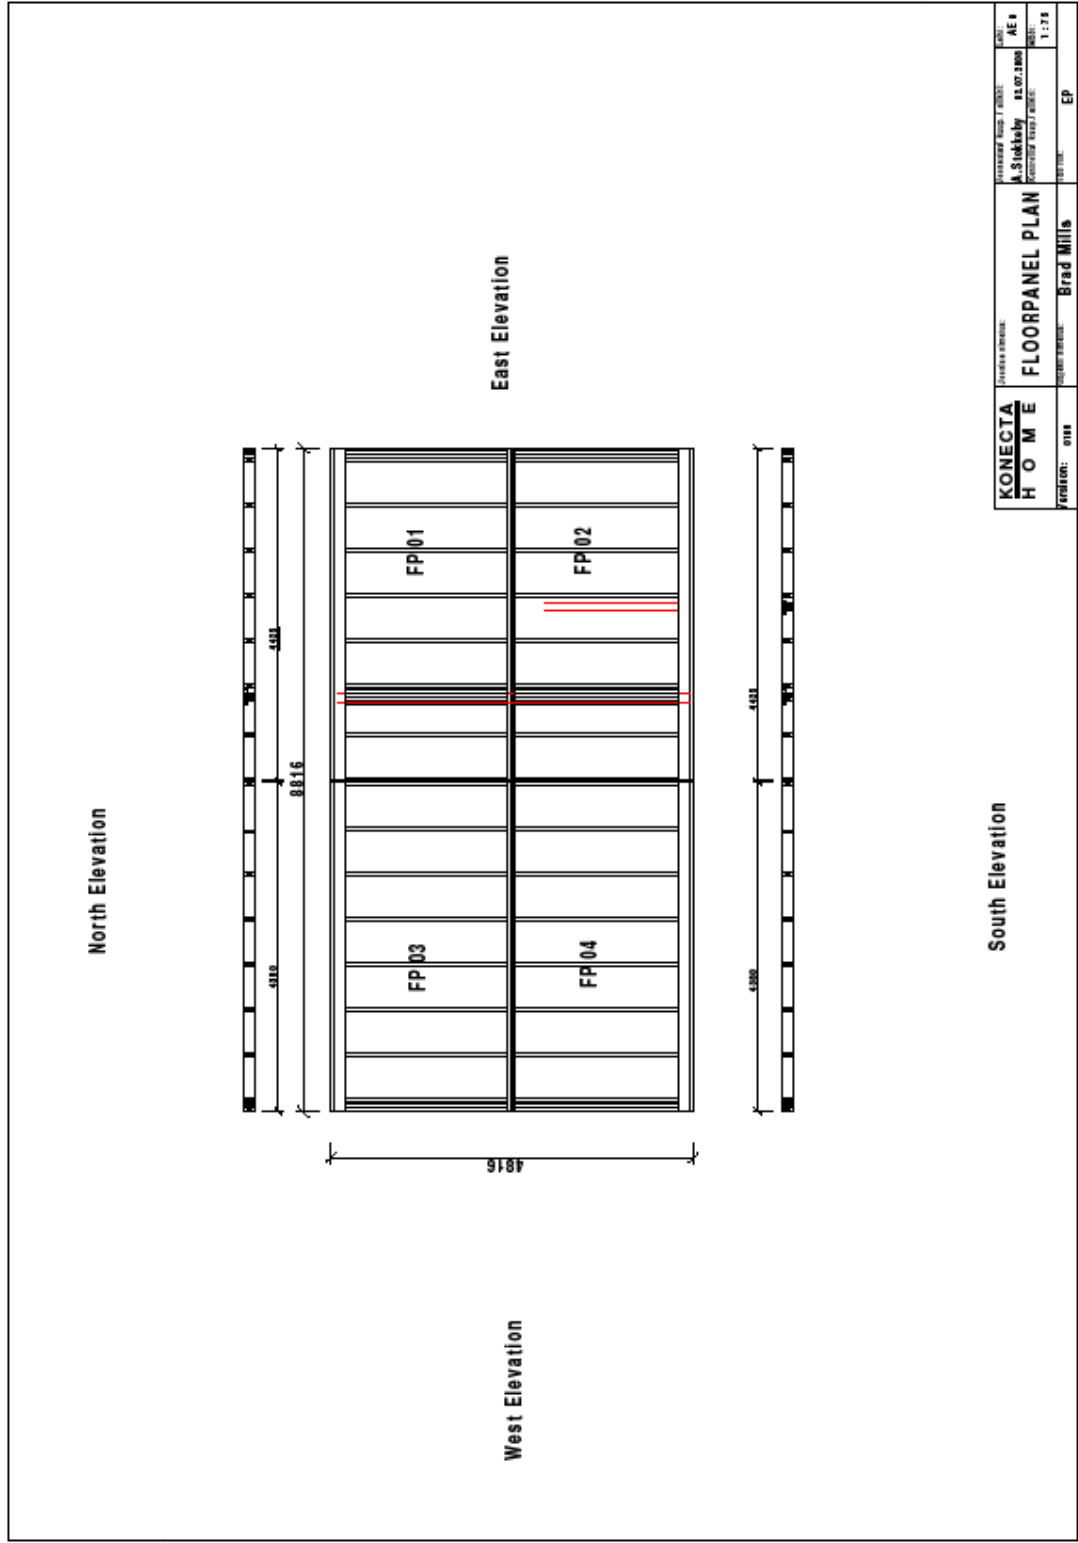

KONECTA HOME	PROJECT NUMBER: Brad Mills	DATE: 11/28
VERSION: 0111	PROJECT NAME: FLOORPANEL PLAN	AE # 11.00.2008
		DATE: 11/28




Brad Mills - Pembroke Lodge Construction Drawings

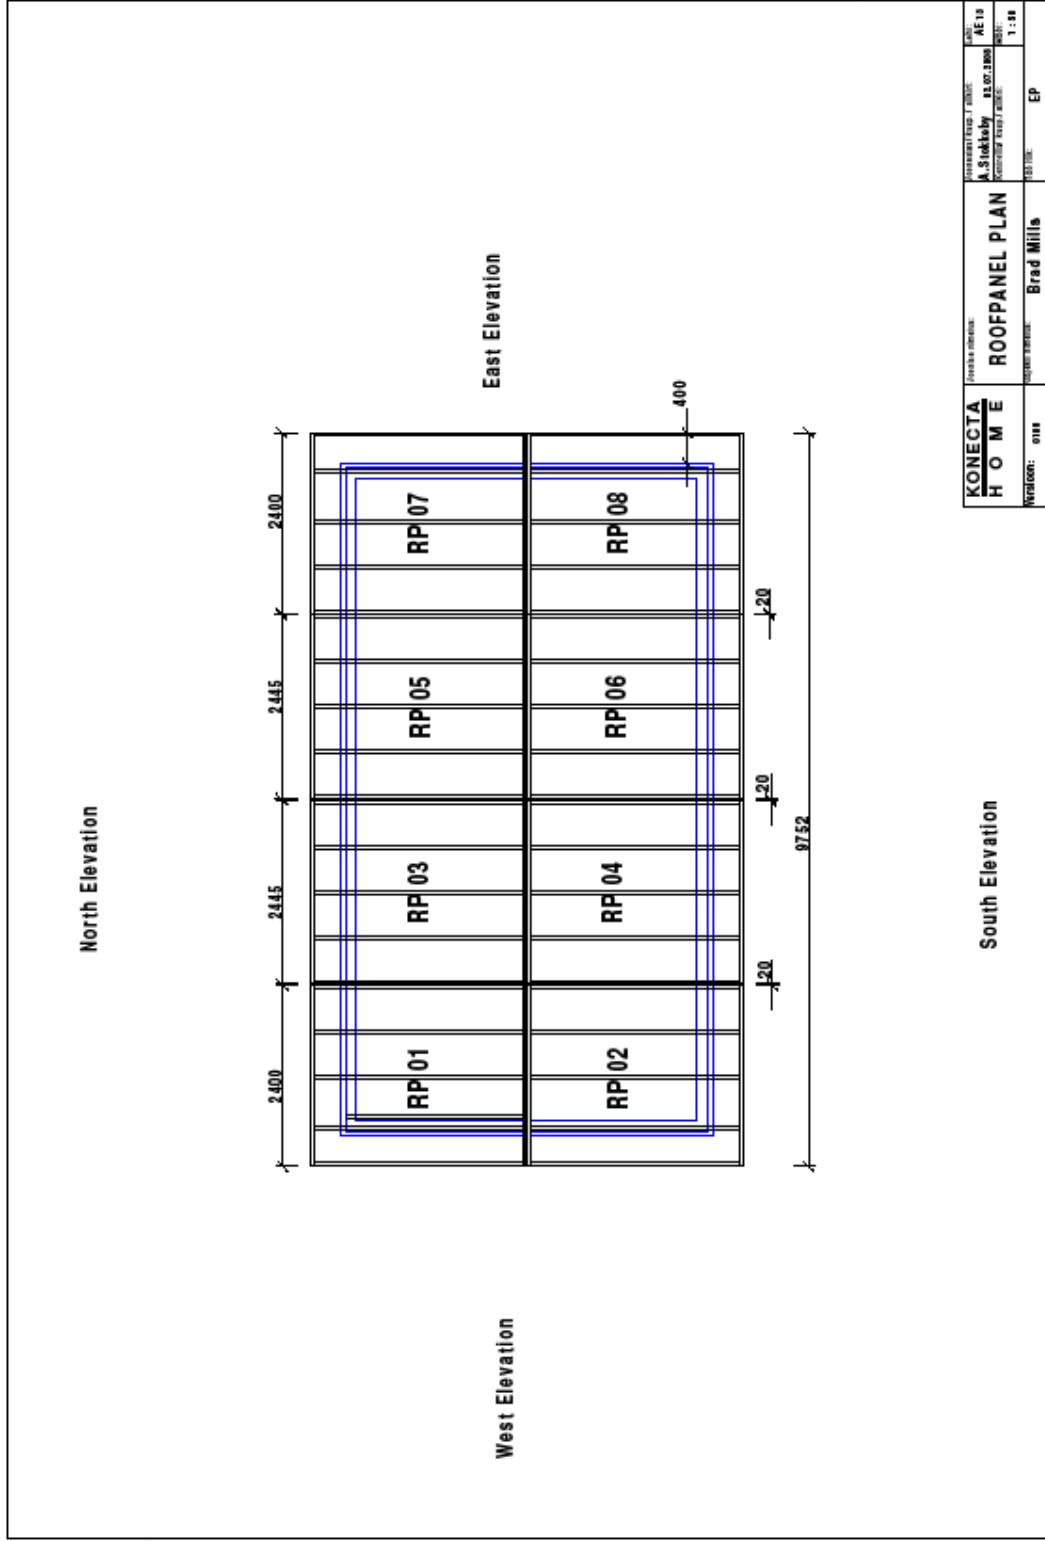

KONECTA HOME	PROJECT NUMBER: 0111	EST. NO.: EP
ROOF PANEL PLAN	PROJECT NAME: Brad Mills	
DATE: AE 13	DESIGNED BY: A. Stokely	DATE: 02.02.2008
SCALE: 1 : 10	PROJECT NUMBER: 0111	EST. NO.: EP



Brad Mills - Pembroke Lodge Construction Drawings

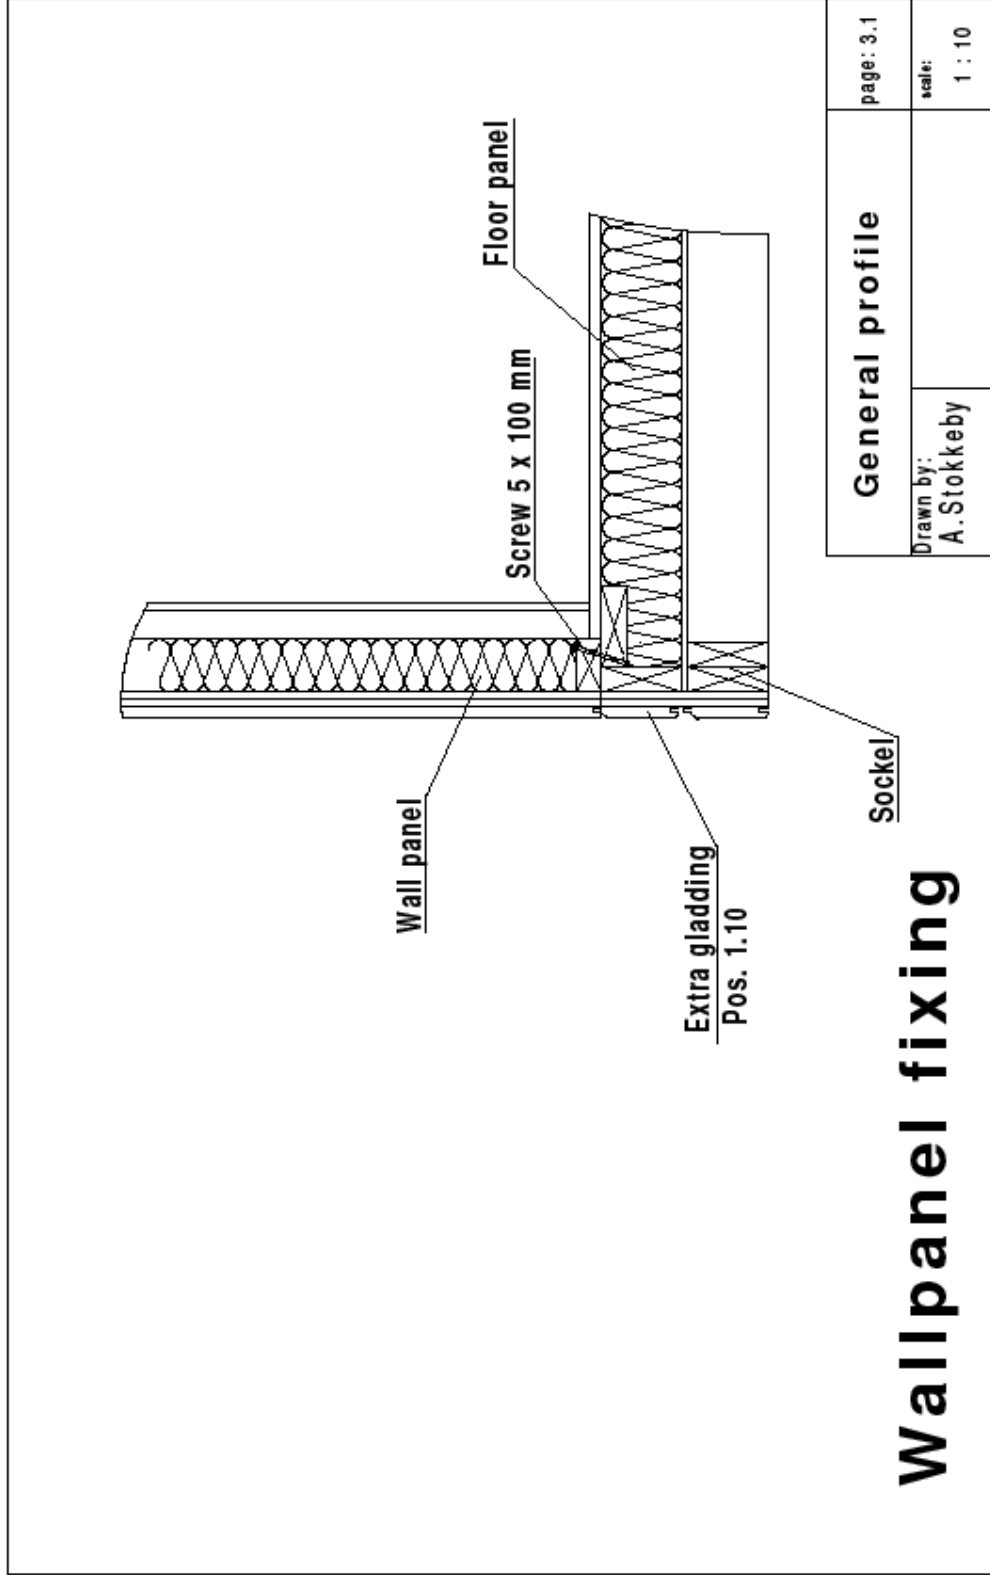


General profile	page: 3.1
	Drawn by: A. Stokkeby
scale: 1 : 10	

Wallpanel fixing



Brad Mills - Pembroke Lodge Construction Drawings

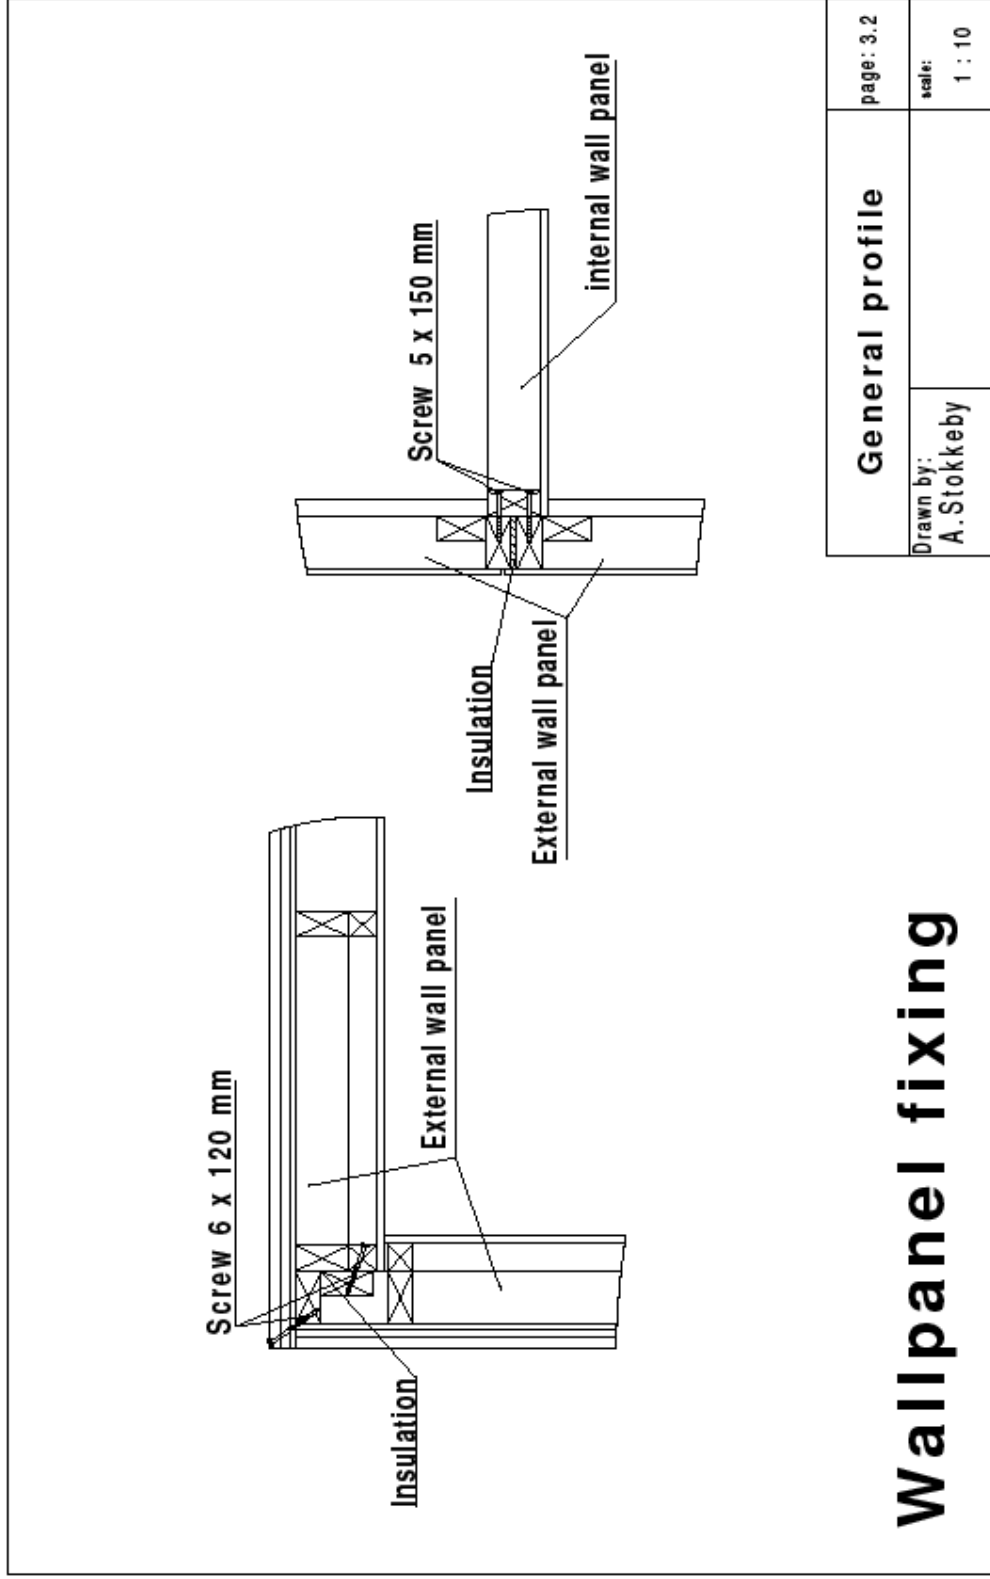


Wallpanel fixing

General profile	page: 3.2
	Drawn by: A. Stokkeby
scale: 1 : 10	




Brad Mills - Pembroke Lodge Construction Drawings

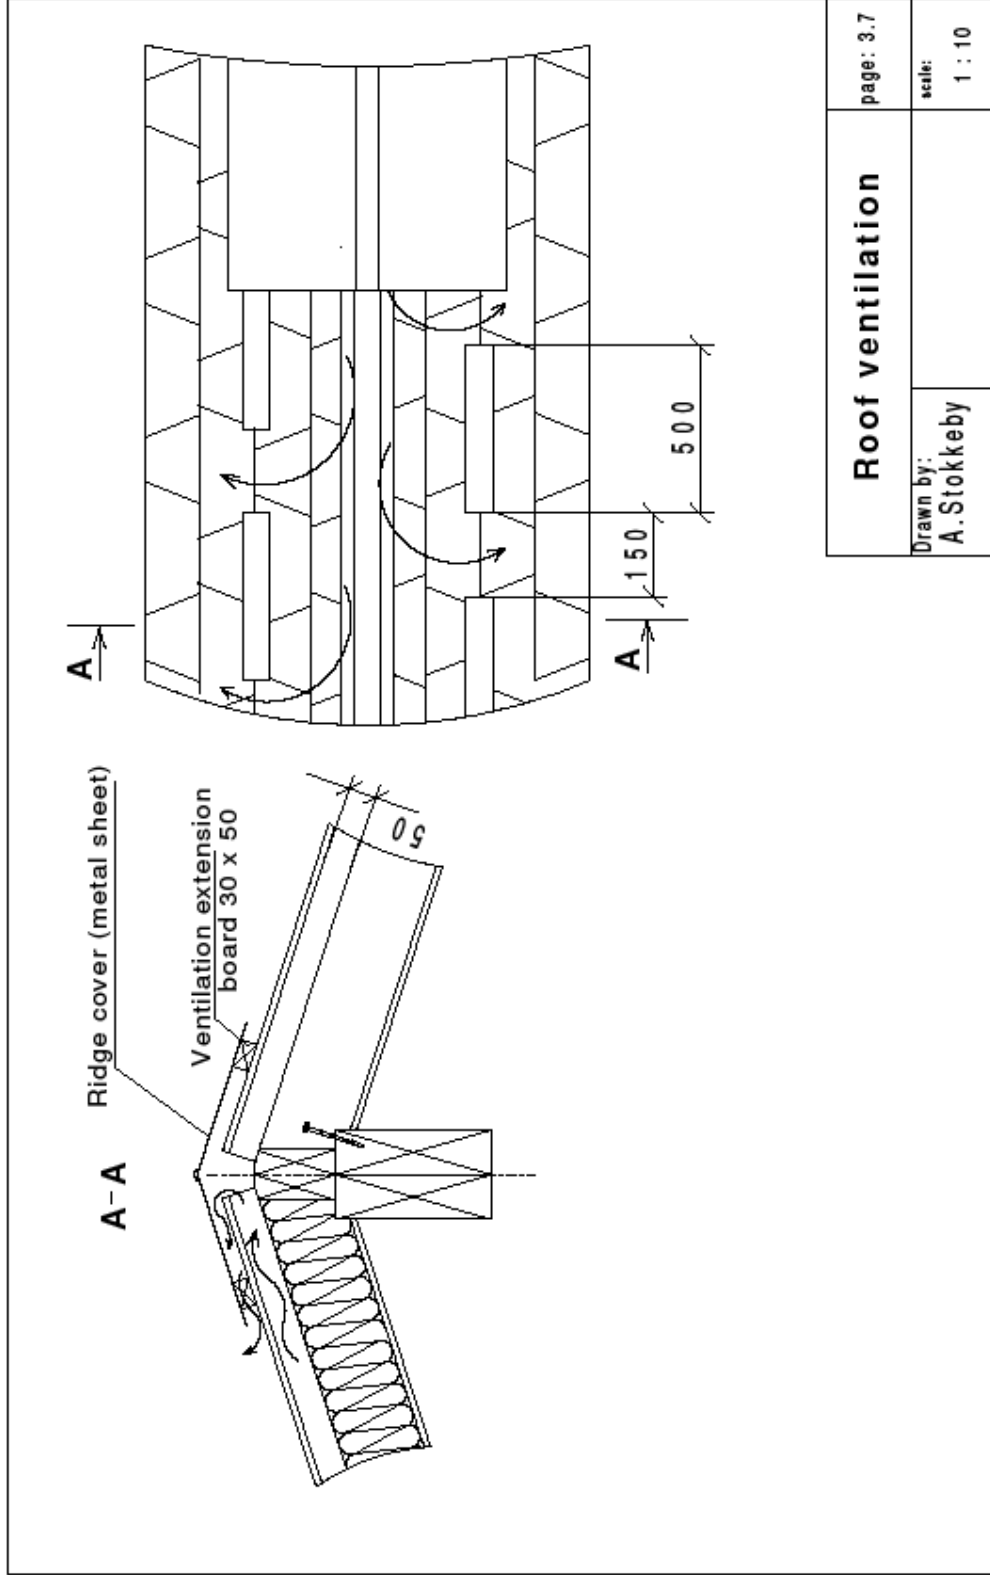

Roof ventilation	page: 3.7
Drawn by: A.Stokkeby	scale: 1 : 10




Brad Mills - Pembroke Lodge Construction Drawings

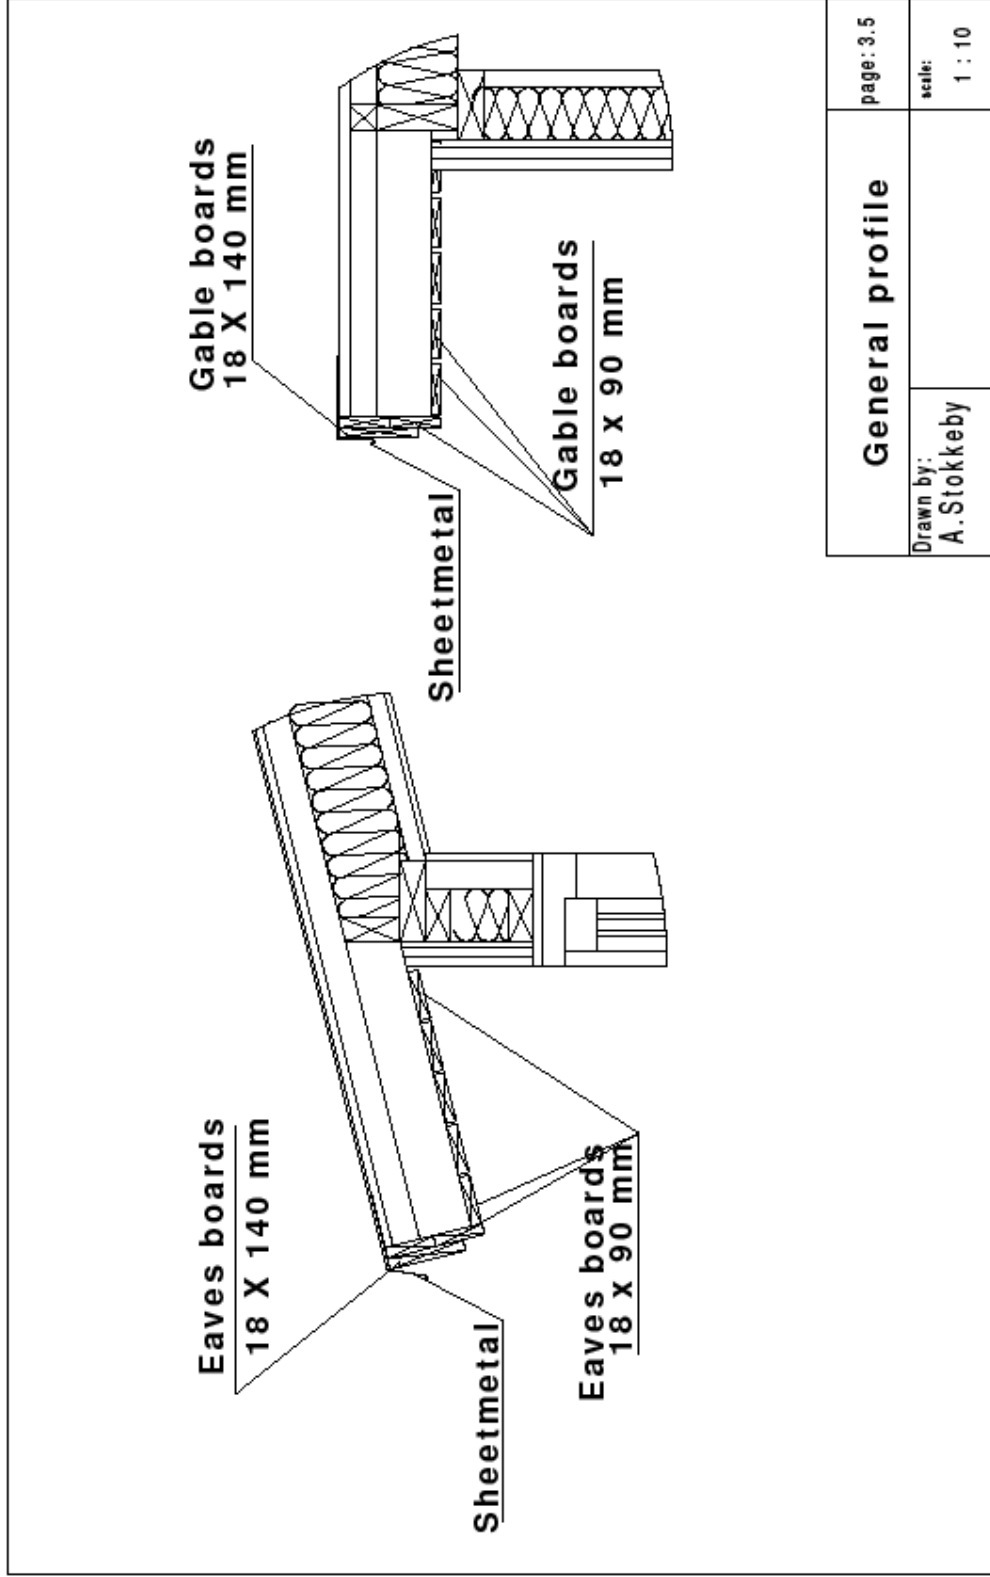

General profile		page: 3.5
Drawn by: A. Stokkeby		scale: 1 : 10



Brad Mills - Pembroke Lodge Construction Drawings

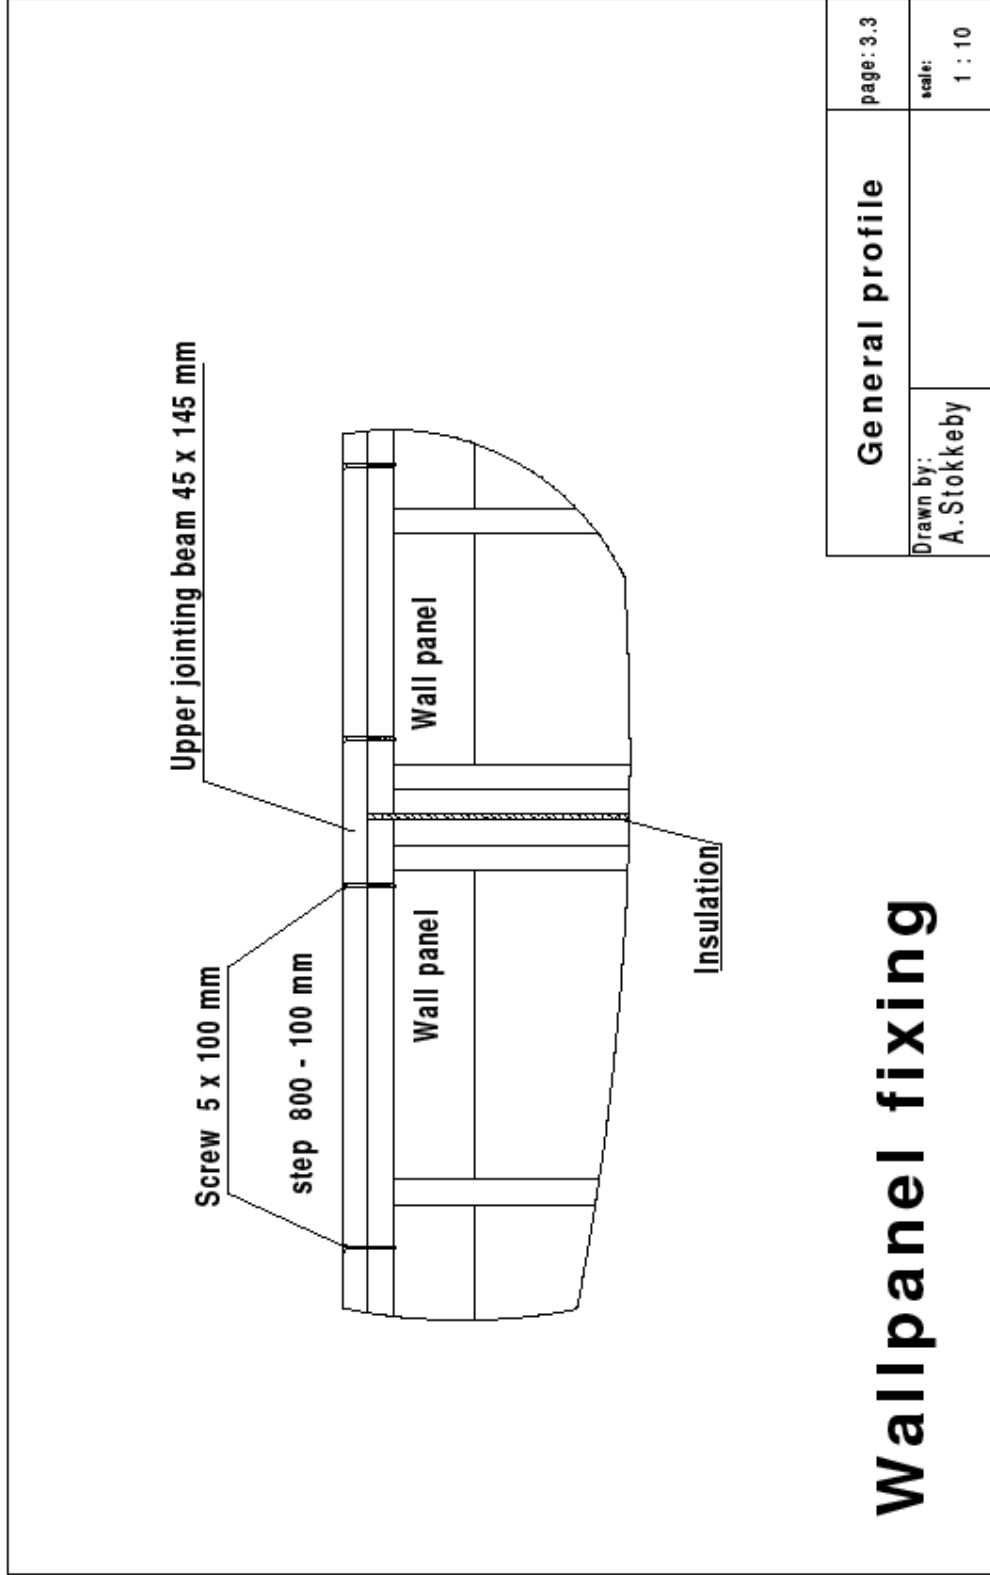


Wallpanel fixing

General profile		page: 3.3
Drawn by:	A.Stokkeby	scale: 1 : 10



Brad Mills - Pembroke Lodge Construction Drawings

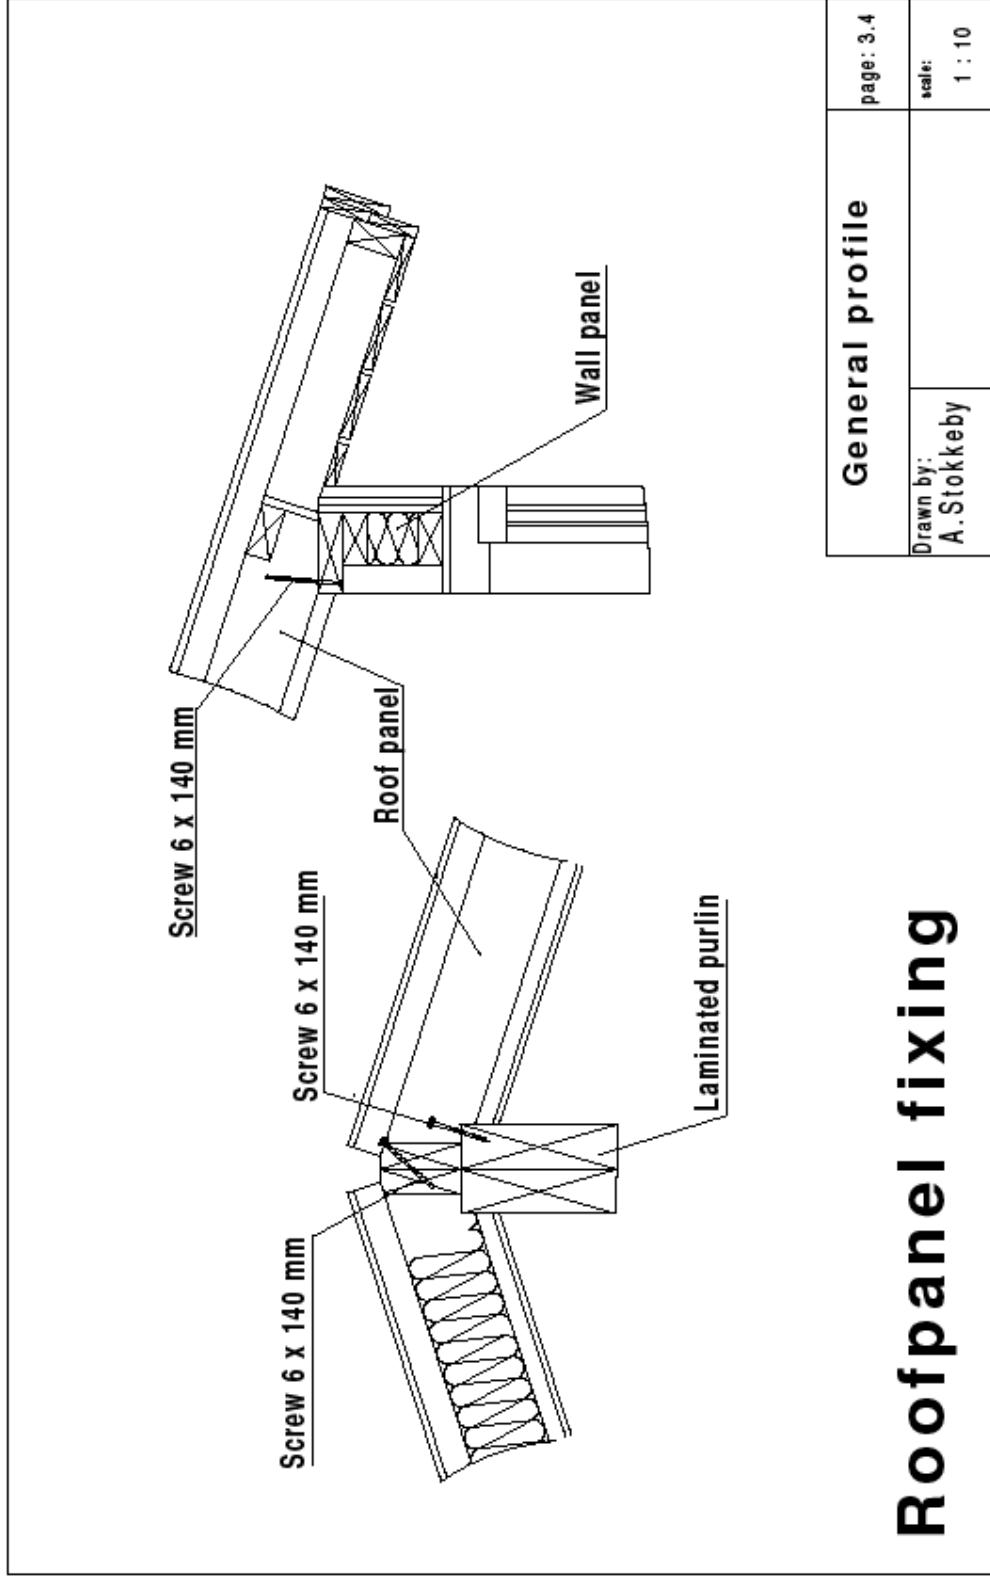

Roofpanel fixing

General profile	page: 3.4
	Drawn by: A.Stokkeby
scale: 1 : 10	