



New Forest Log Cabins Ltd



Konecta Log Panel Homes Sussex Transportable Mobile Home



West Elevation

KONECTA H O M E	Issuance number:	Approved/Issued by:	Scale:
	ELEVATIONS	A. Stokkeby 27.07.2007	A E 3
Version: 0781	Client name:	Drawn by:	Use:
	Mark & Angela Farmer	EP	1:75



New Forest Log Cabins Ltd



**Konecta Log Panel Homes
Sussex Transportable
Mobile Home**




East Elevation

KONECTA HOME	Joonise nimetus:	Võnnetsead / kaup / allkiri:	Leht:
	ELEVATIONS	A. Stokkeby 27.07.2007	AE 5
Vereloom:	Objekti nimetus:	Kontrollid / kaup / allkiri:	Määr:
4781	Mark & Angela Farmer		1 : 75
	Töö tüüp:		
	EP		



New Forest Log Cabins Ltd

**Konecta Log Panel Homes
Sussex Transportable
Mobile Home**

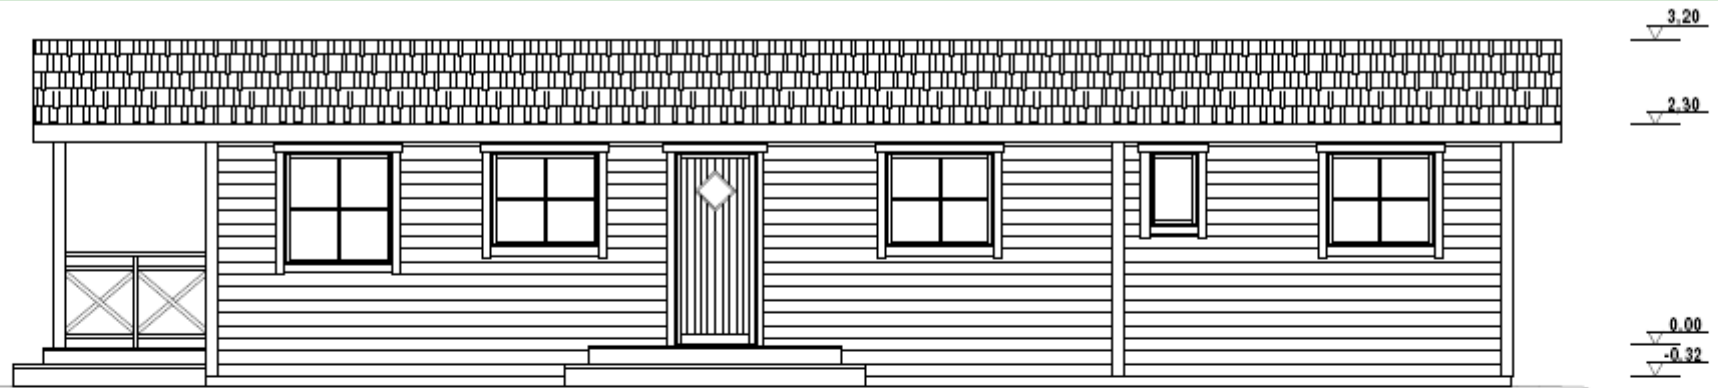


South Elevation

KONECTA HOME	Isese nimetus:	Hoonevald koost. l allkiri:	Leht:
	ELEVATIONS	A. Stokkeby 27.07.2007	AE 2
Varuloom:	Disaini nimetus:	Kontrollid koost. allkiri:	Maas:
8781	Mark & Angela Farmer		1:75
		Maasik:	EP



New Forest Log Cabins Ltd

**Konecta Log Panel Homes
Sussex Transportable
Mobile Home**

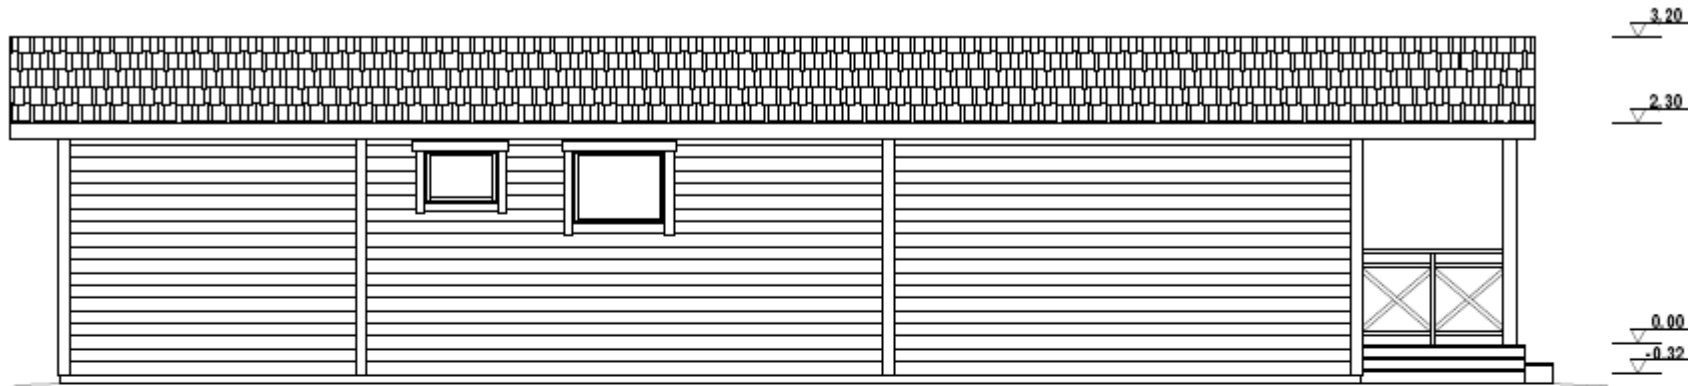

North Elevation


KONECTA H O M E	Issued to: ELEVATIONS	Issued to: A. Stokkeby 27.07.2007	Leaf: AE 4
	Version: 0701	Client: Mark & Angela Farmer	Scale: 1:75
		100 mm: EP	



New Forest Log Cabins Ltd



Konecta Log Panel Homes Sussex Transportable Mobile Home

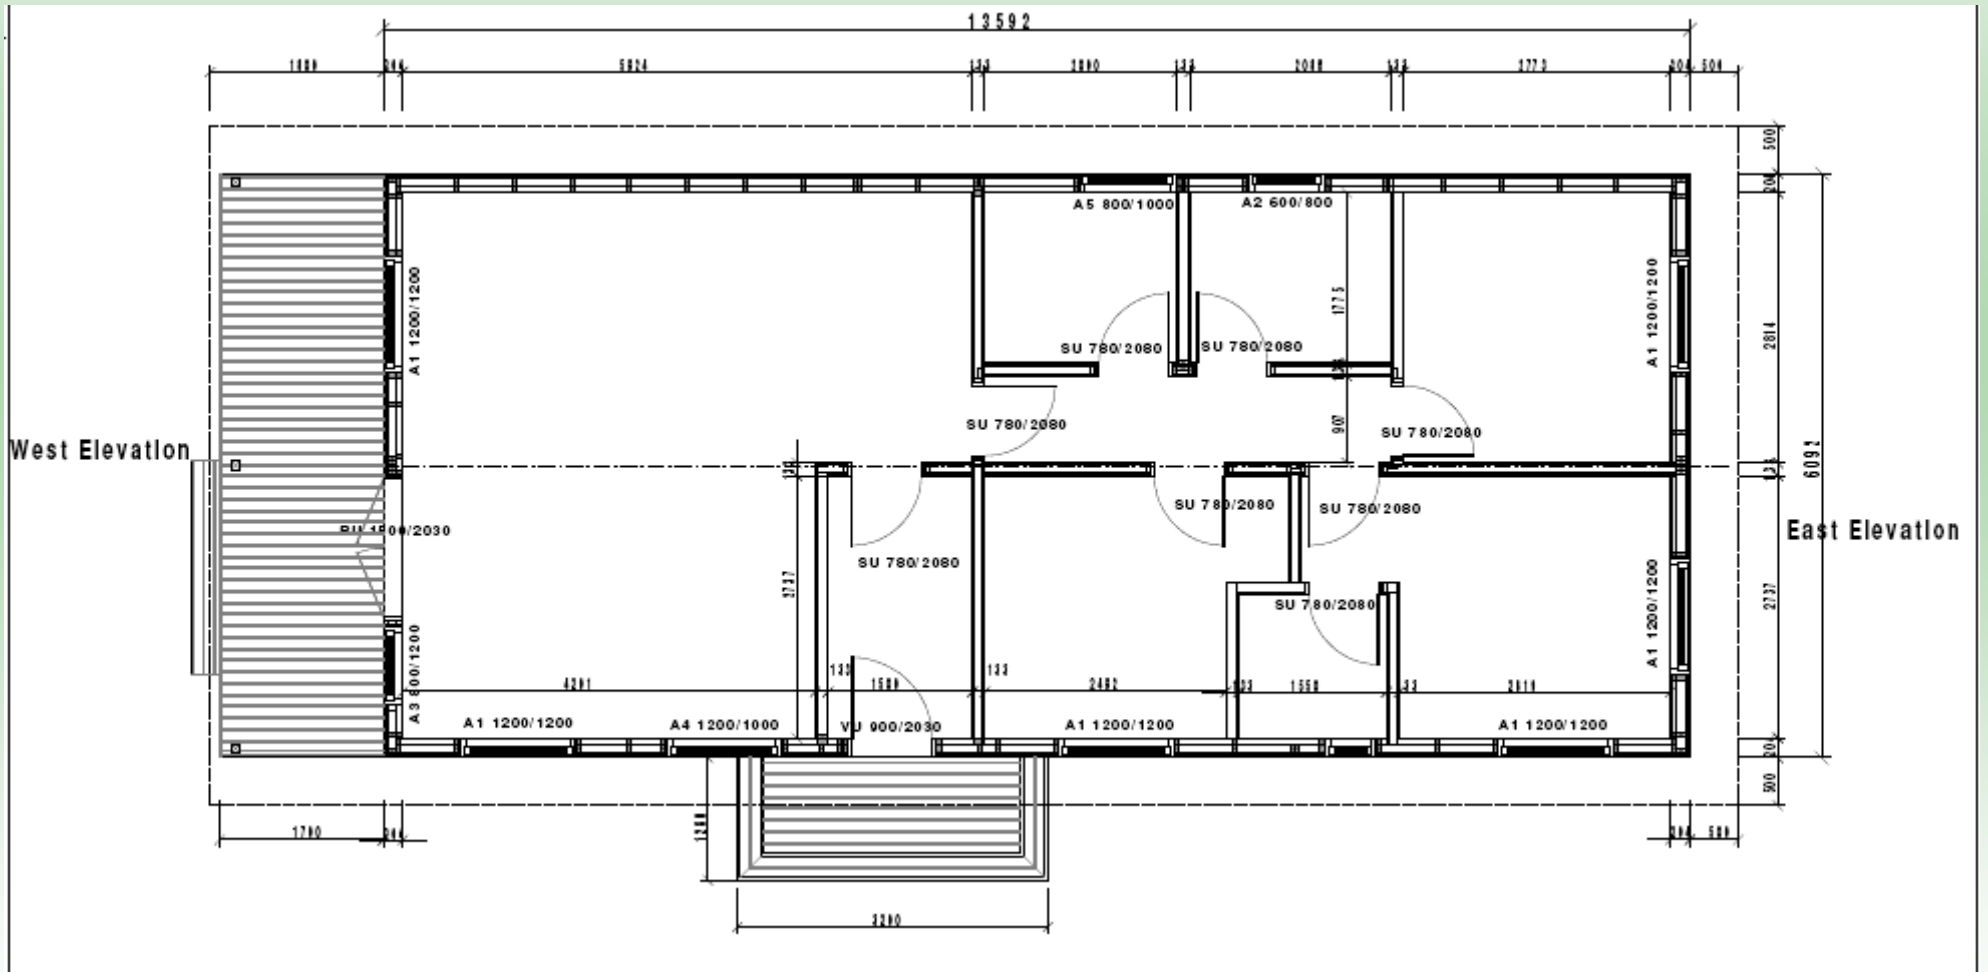




New Forest Log Cabins Ltd



Konecta Log Panel Homes Sussex Transportable Mobile Home

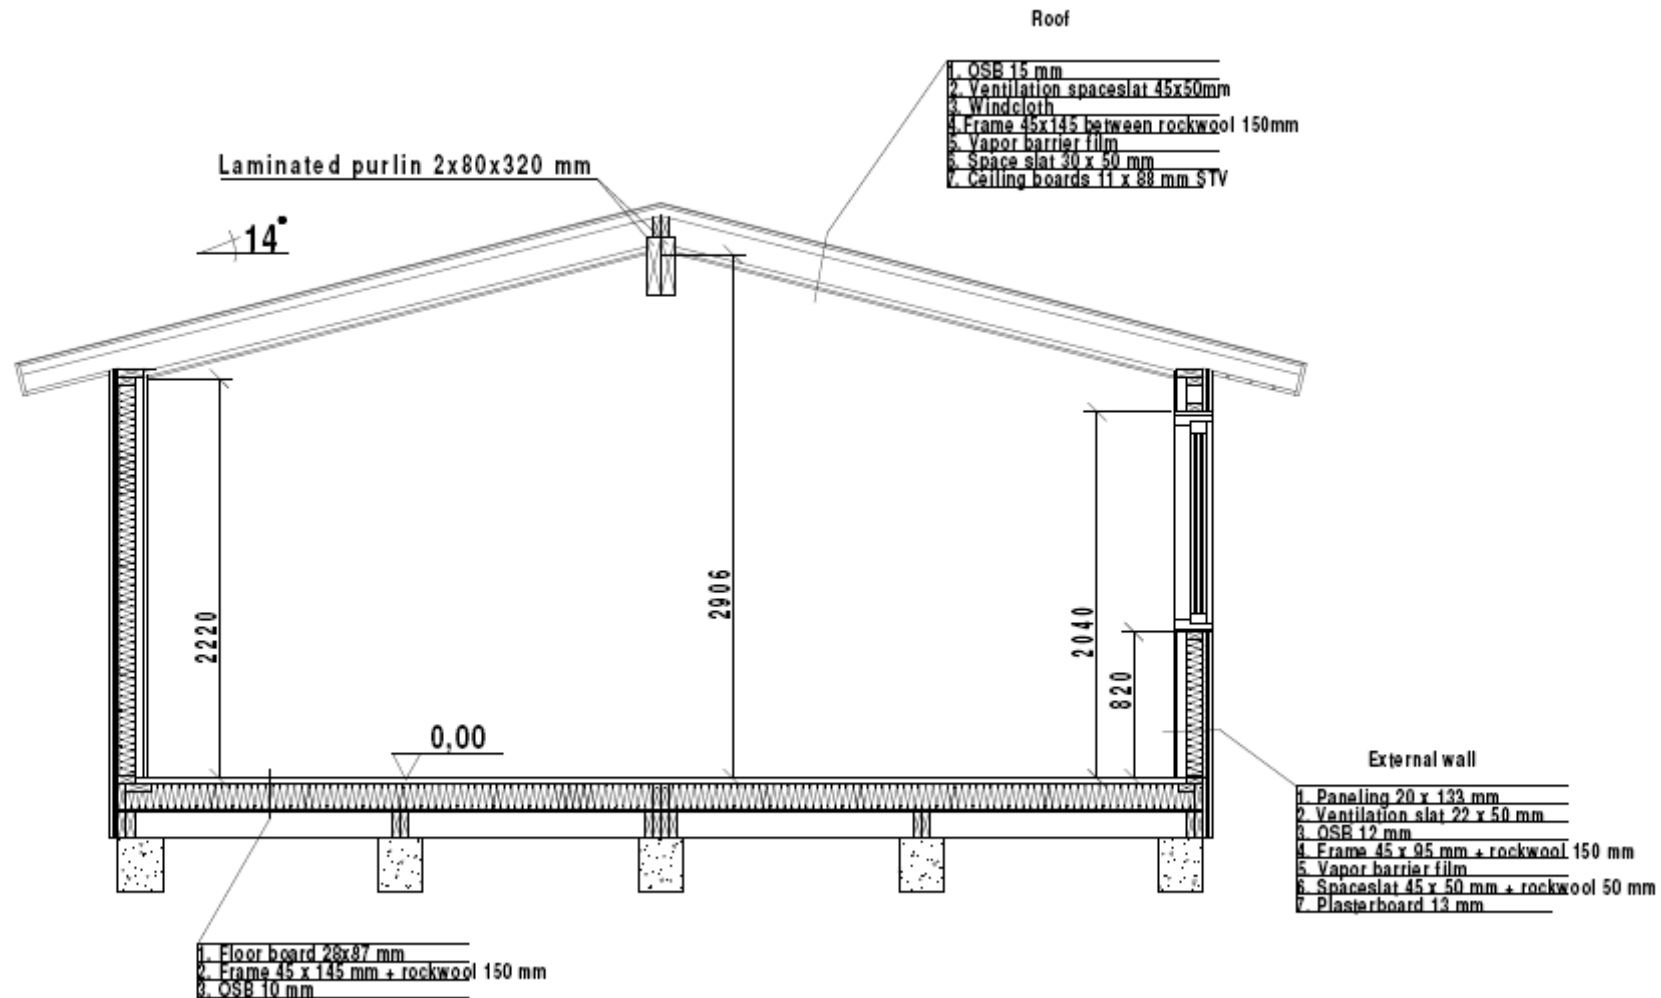




New Forest Log Cabins Ltd



Konecta Log Panel Homes Sussex Transportable Mobile Home

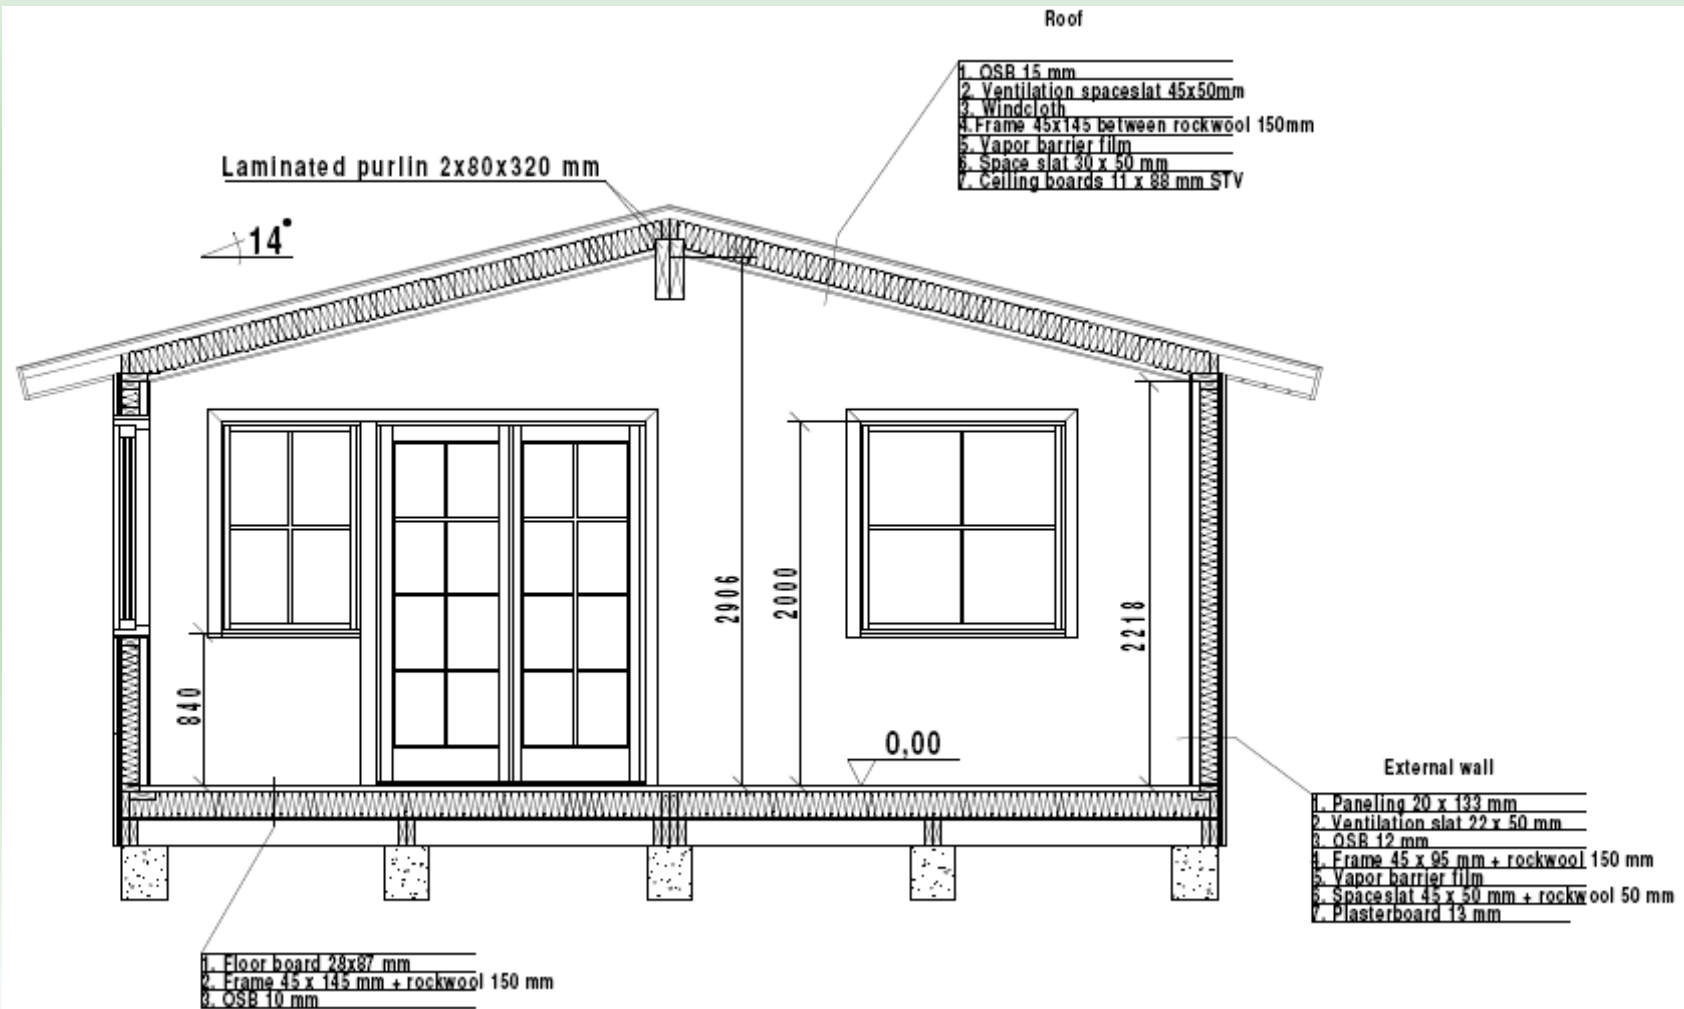



New Forest Log Cabins Ltd



Konecta Log Panel Homes Sussex Transportable Mobile Home

