



Section -A

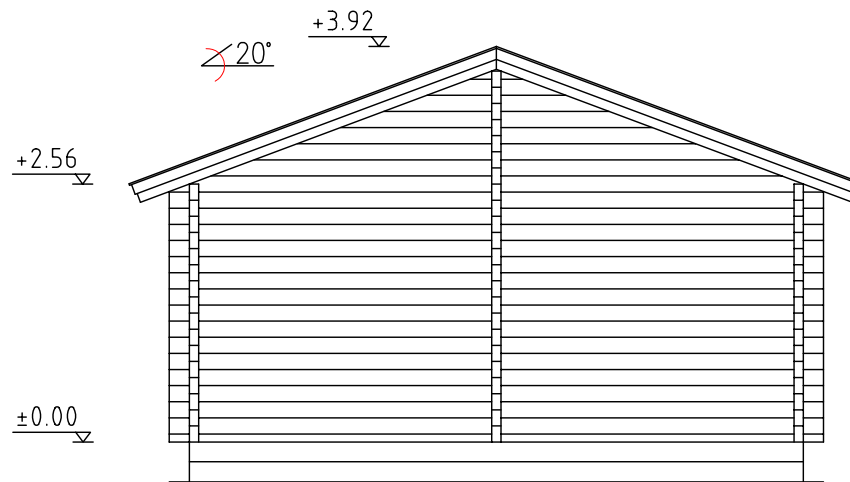

Section -B


SECTIONS		Page::4.1
Drawn by: Tarmo Tigane	SURREY	Scale: 1:75

+3.92

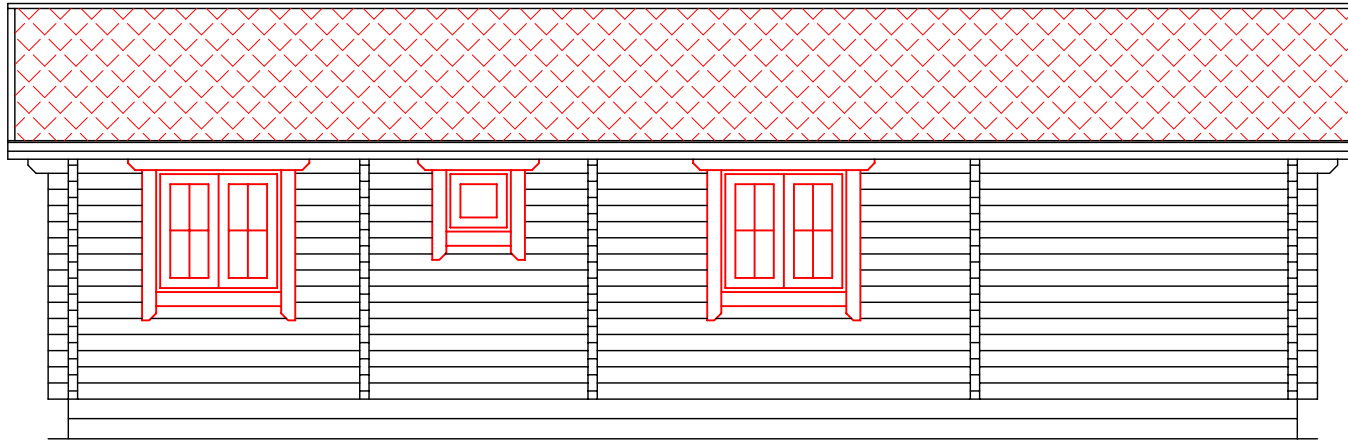

Section -C

+3.92

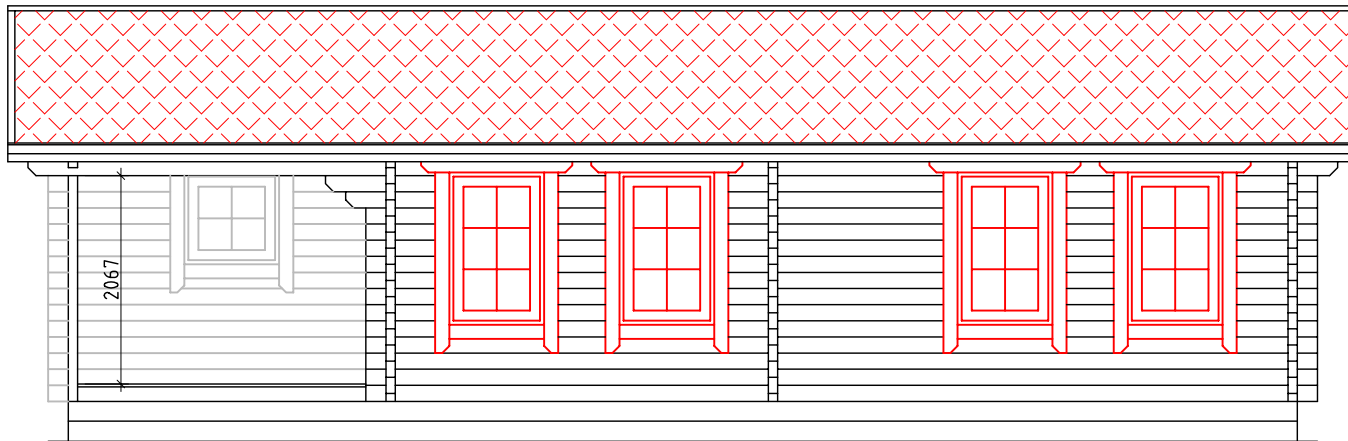

Section -D


SECTIONS		Page:4.1.1
Drawn by: Tarmo Tigane	SURREY	Scale: 1:75

Section -C


Section -A

Section -B

Section -D

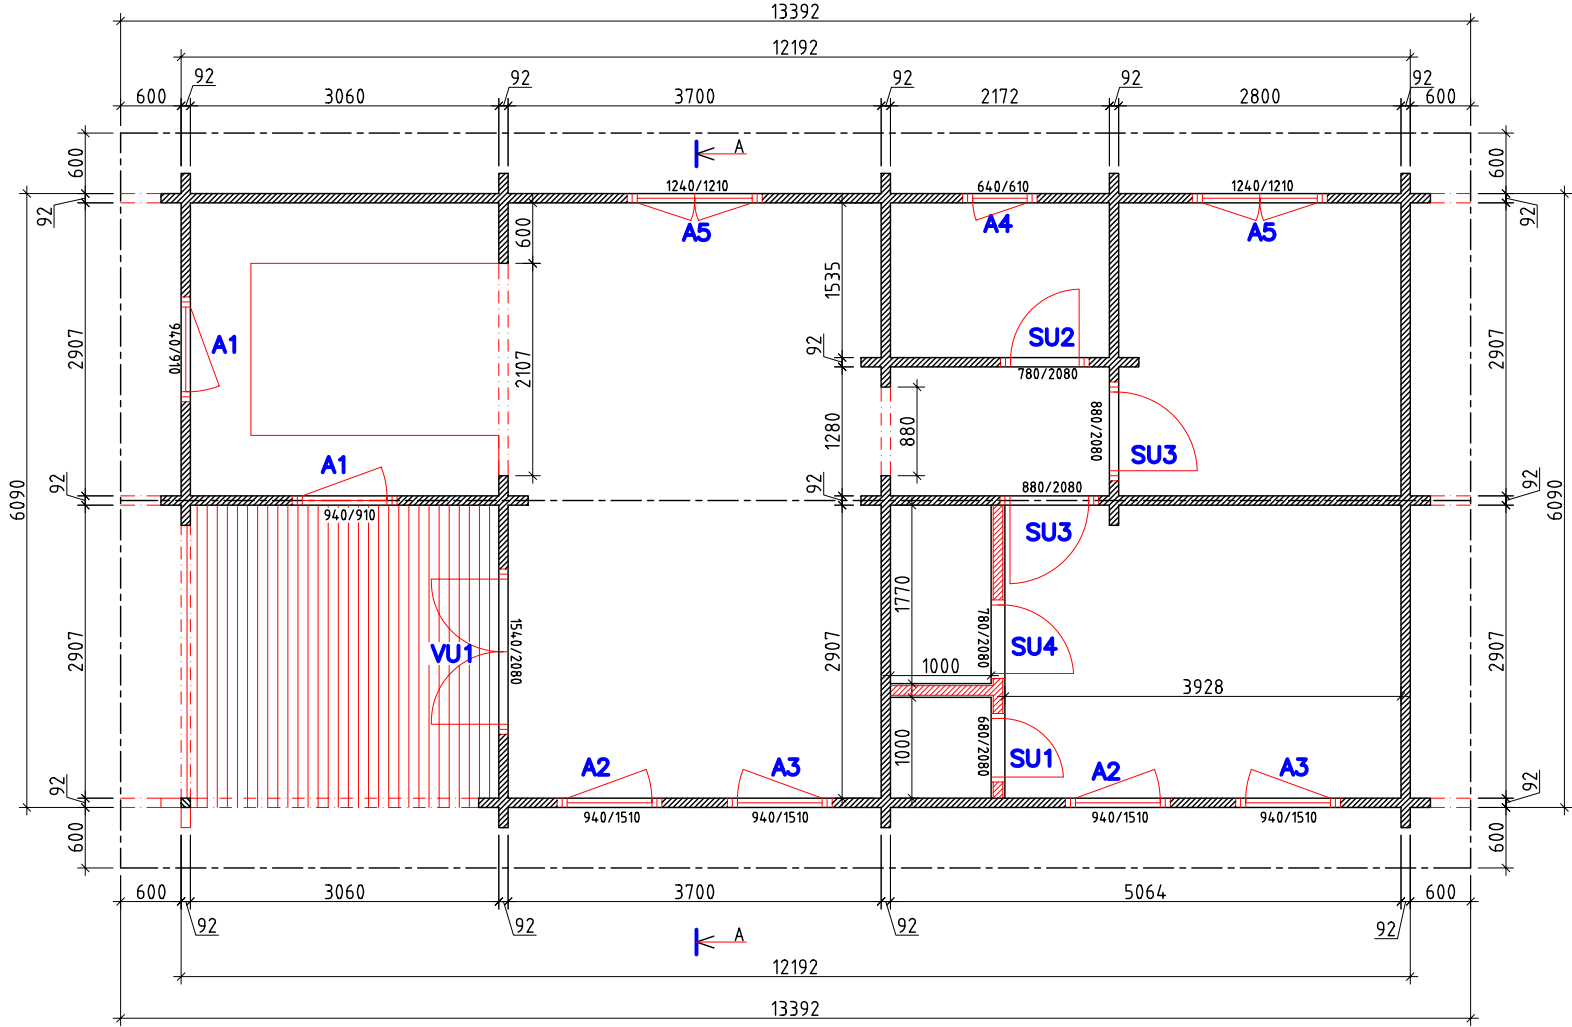

GROUND FLOOR PLAN		Page:4.2.1
Drawn by: Tarmo Tigane	SURREY	Scale: 1:75

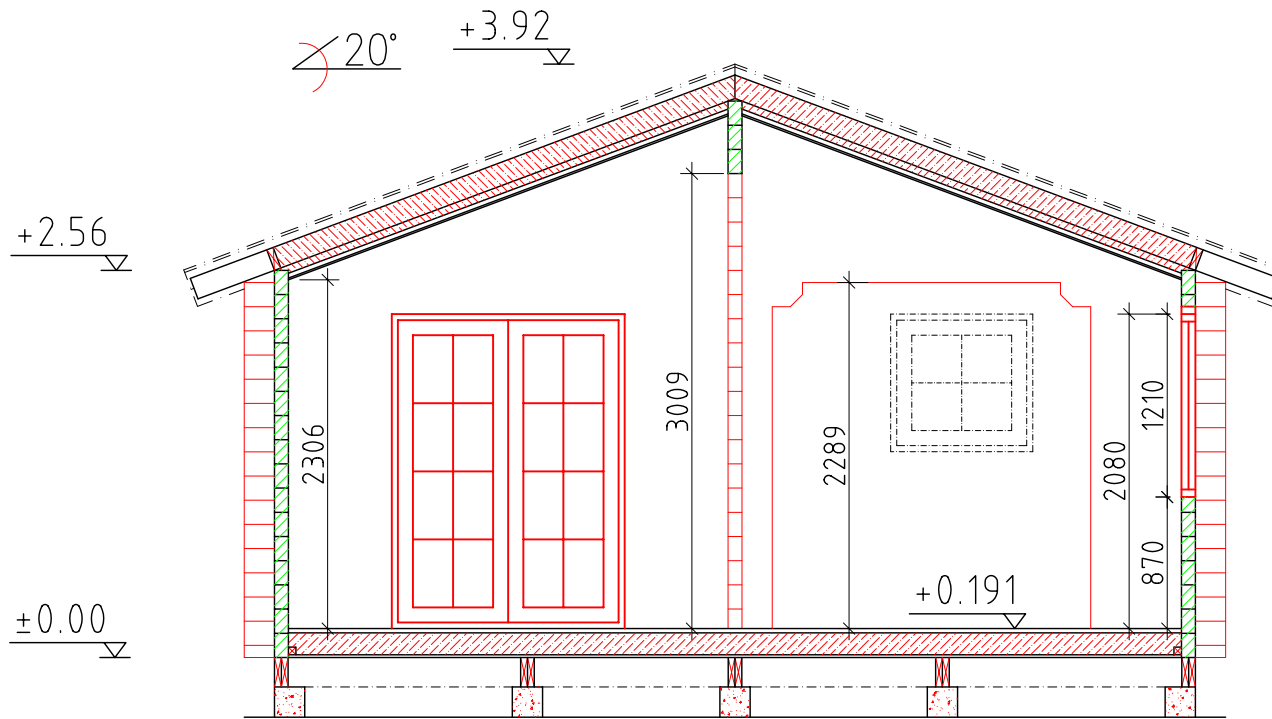

Cross-section A-A

CROSS-SECTION		Page: 4.4
Drawn by: Tarmo Tigane	SURREY	Measure: 1:50