




Section-A

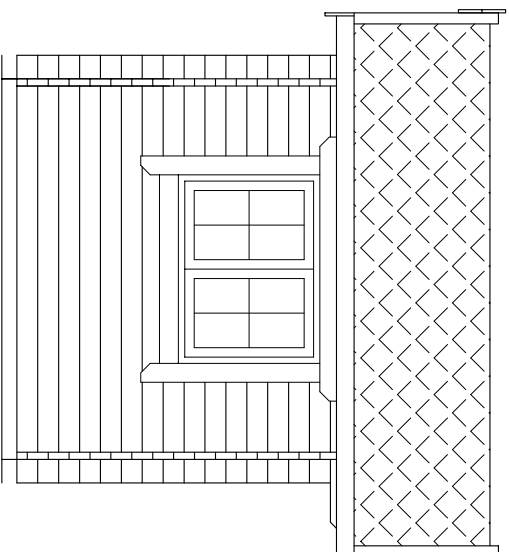

Section-C

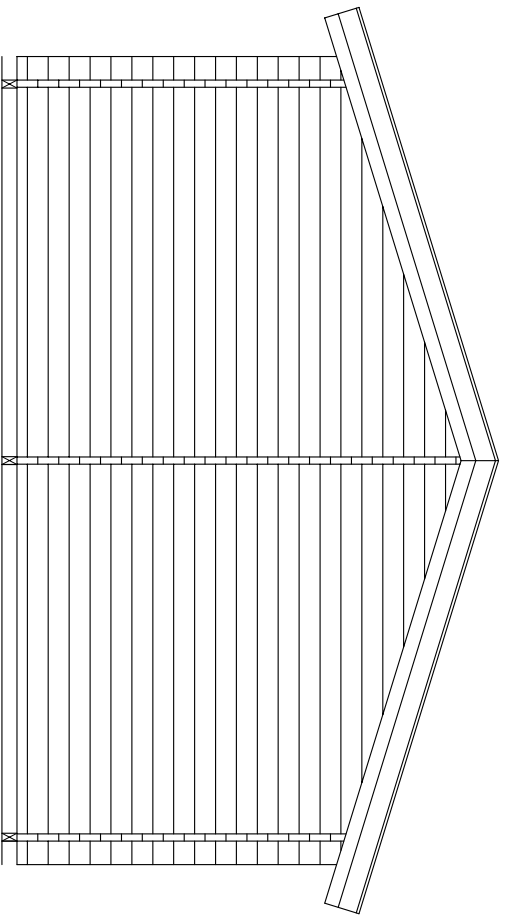


Section-B

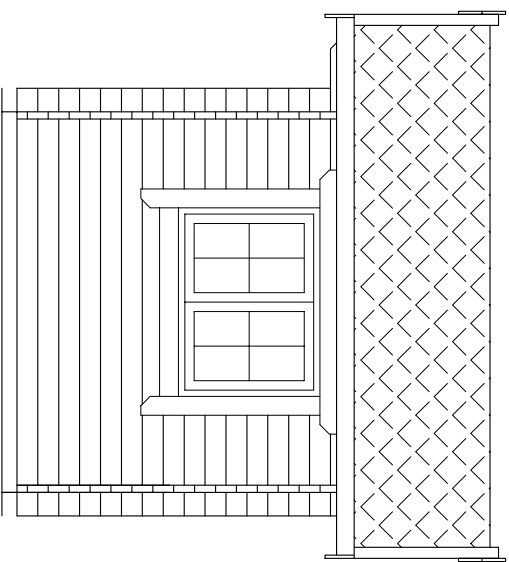

Section-D

SECTIONS

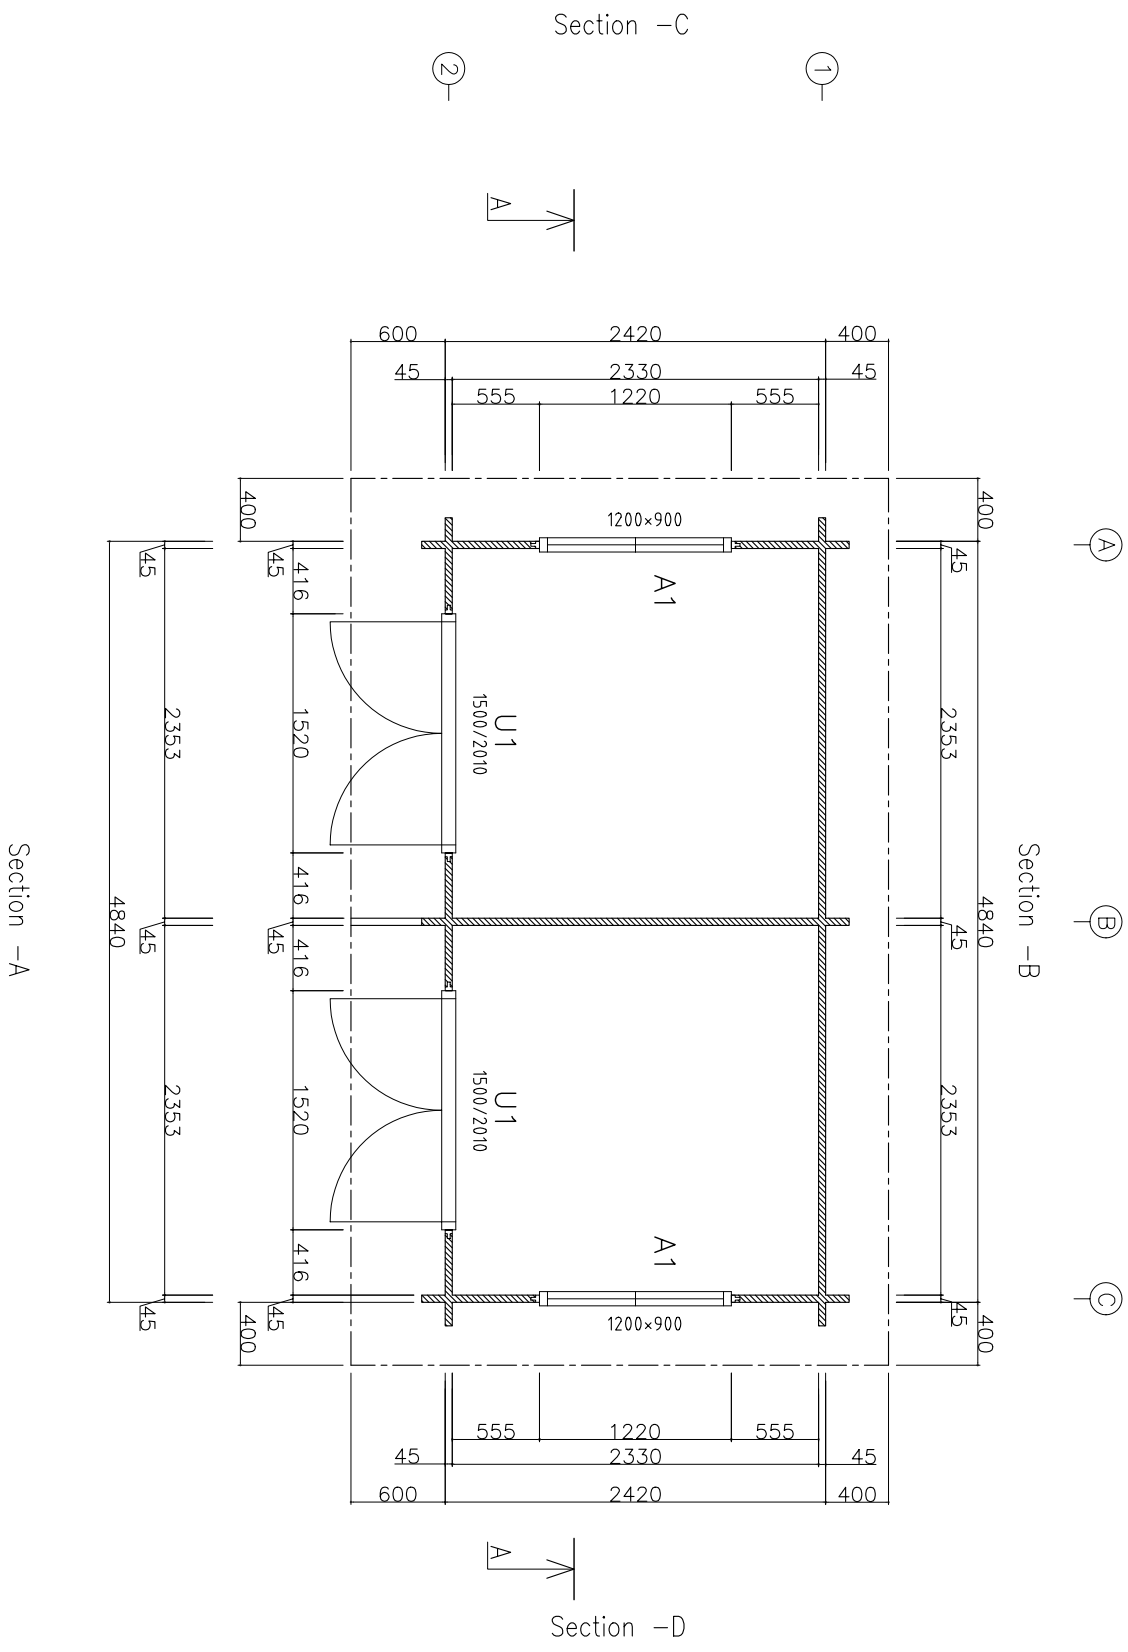


GROUND PLAN

Drawn by:  
Rebane

CONNIE'S POOL HOUSE 08-19-2003/04:18:35p

Page: 2  
Measure:  
1:50

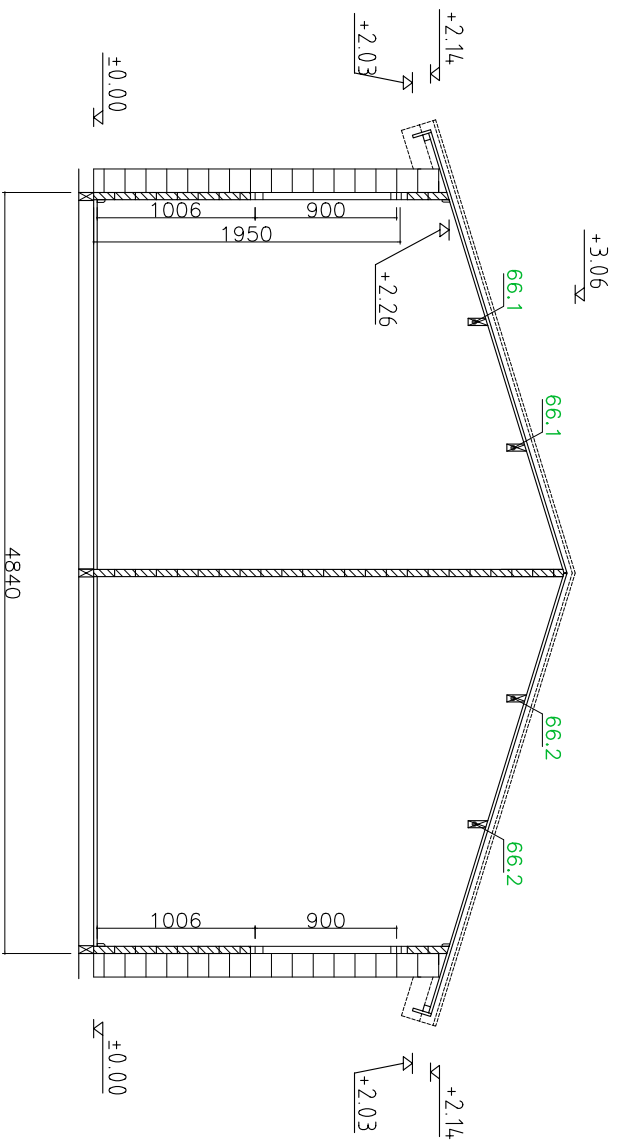

Cross-section A-A

CROSS-SECTION		Page: 5
Drawn by: Rebane	CONNIE'S POOL HOUSE 08-19-2003/04:18:35p	Measure: 1:50