




Section—A

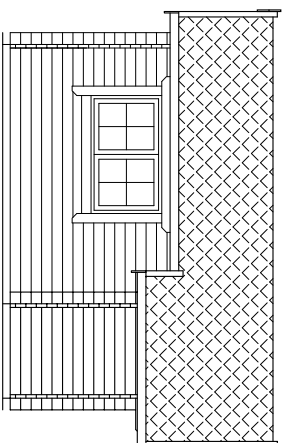

Section—C

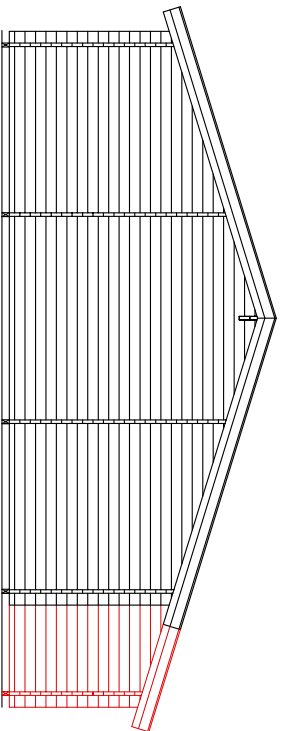

Section—B

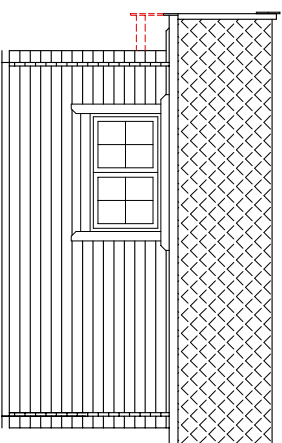

Section—D

SECTIONS

Page: 1


Drawn by:

Rebane


WEEKEND GETAWAY 06-13-2003/11.34.51a

Measure:

1:100

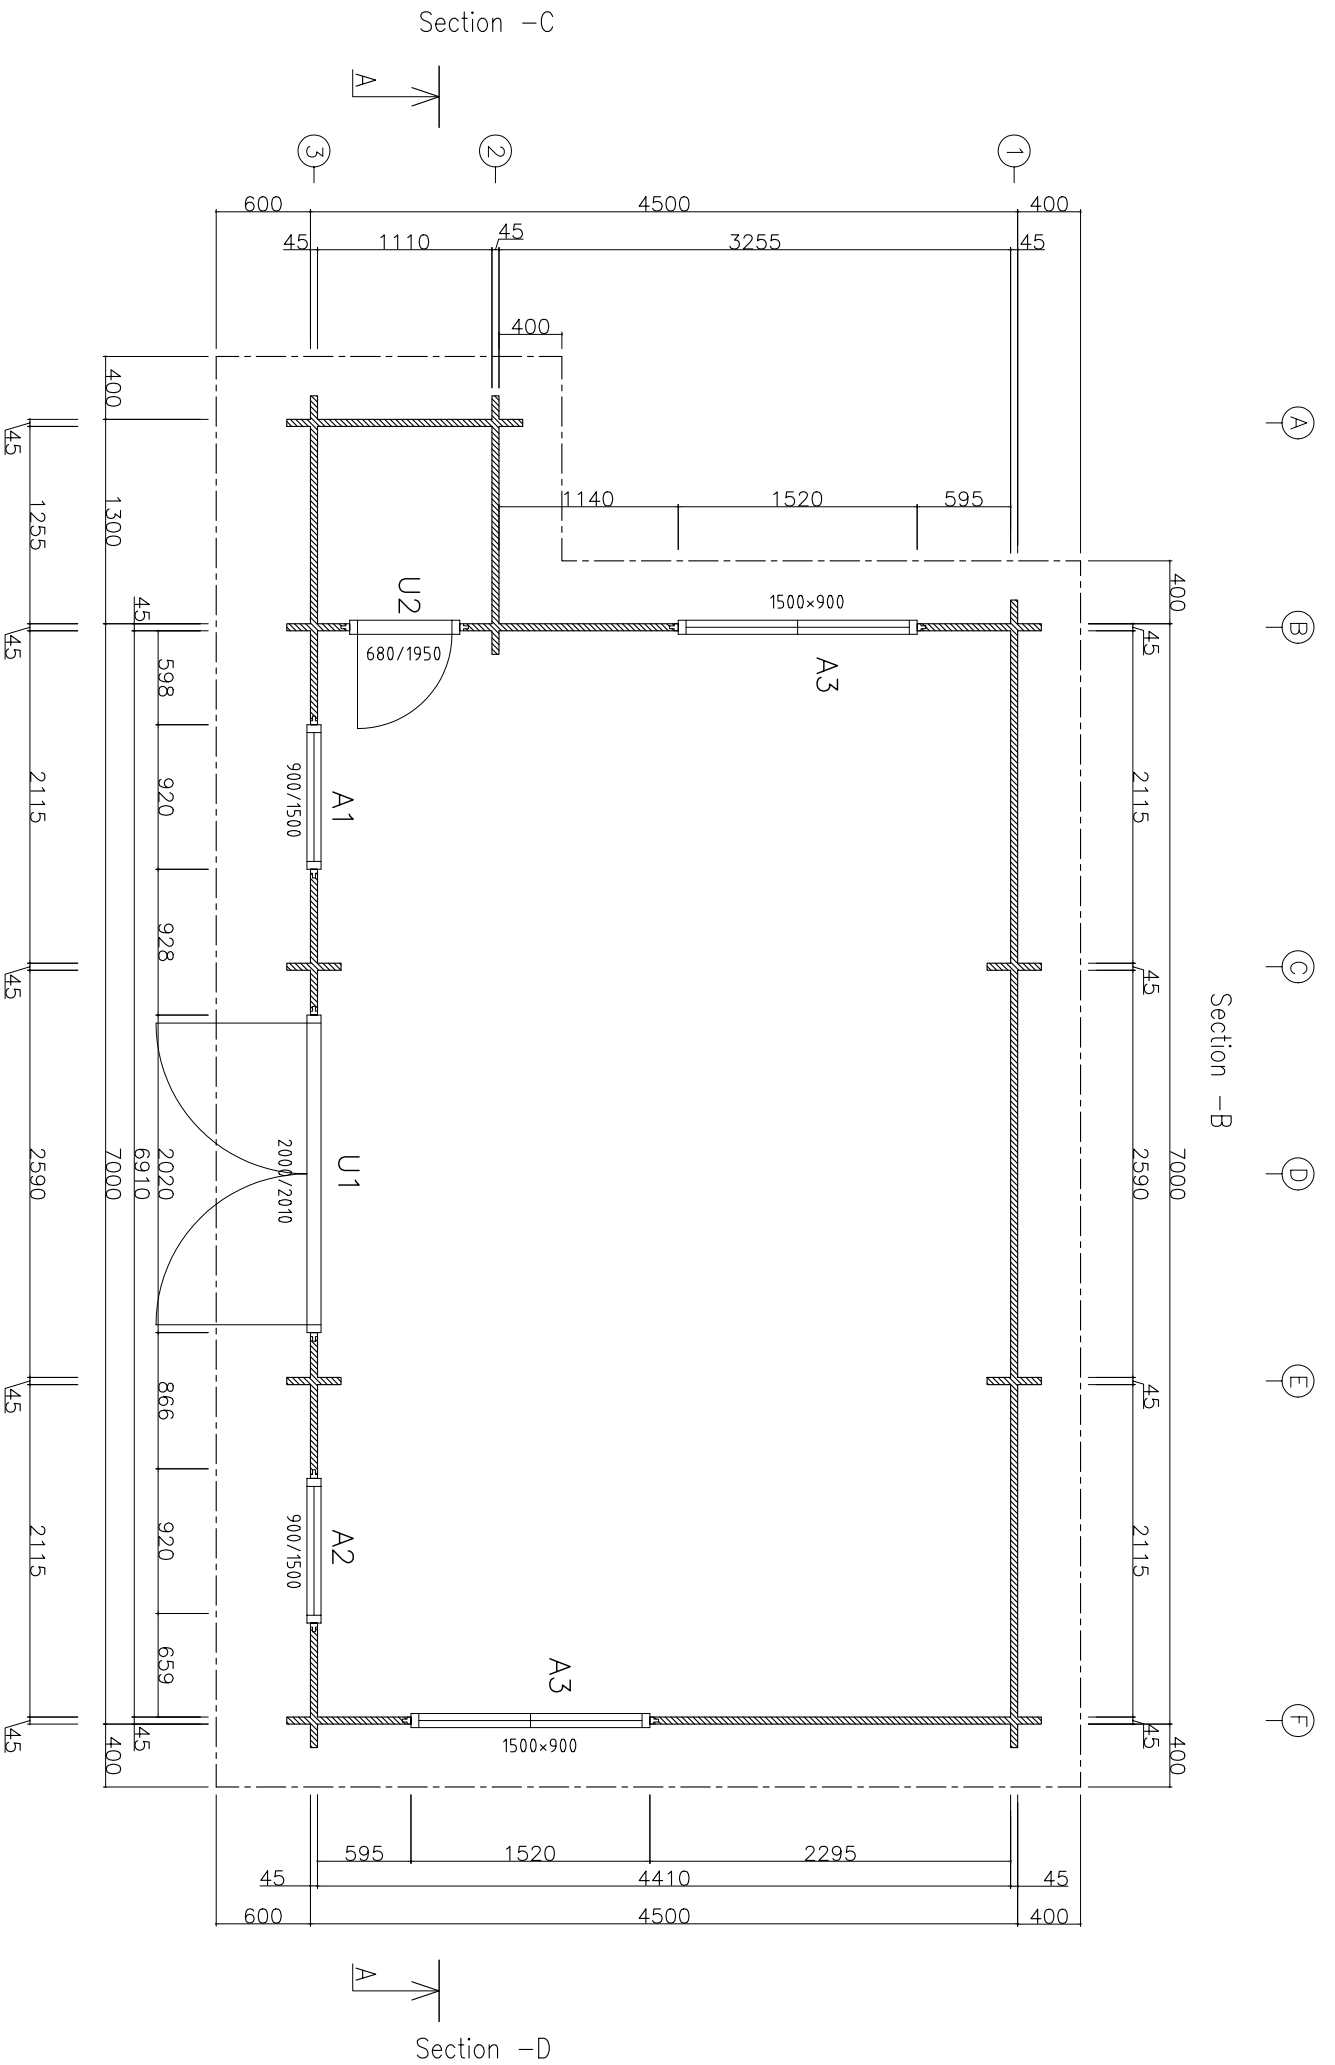

GROUND PLAN

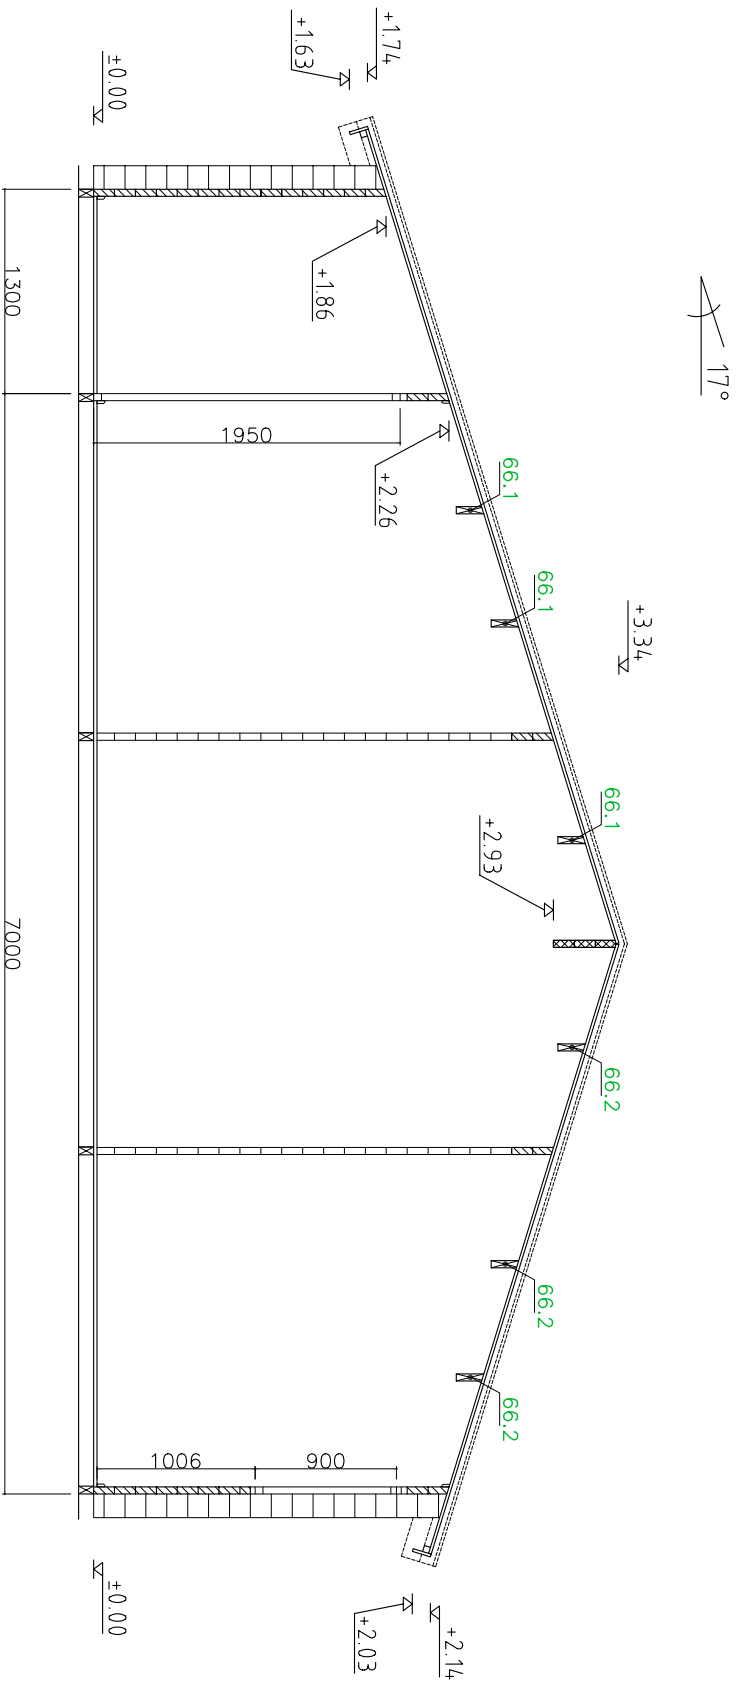

Cross-section A-A

CROSS-SECTION		Page: 5
Drawn by: Rebane	WEEKEND GETAWAY 06-13-2003/1134:51a	Measure: 1:50