


Victoria Nursery

Ground floor

Drawn by: Jaani Prost-Kängsepp	
AS RPM	Page: AE: 4.2
Scale: 1:50	

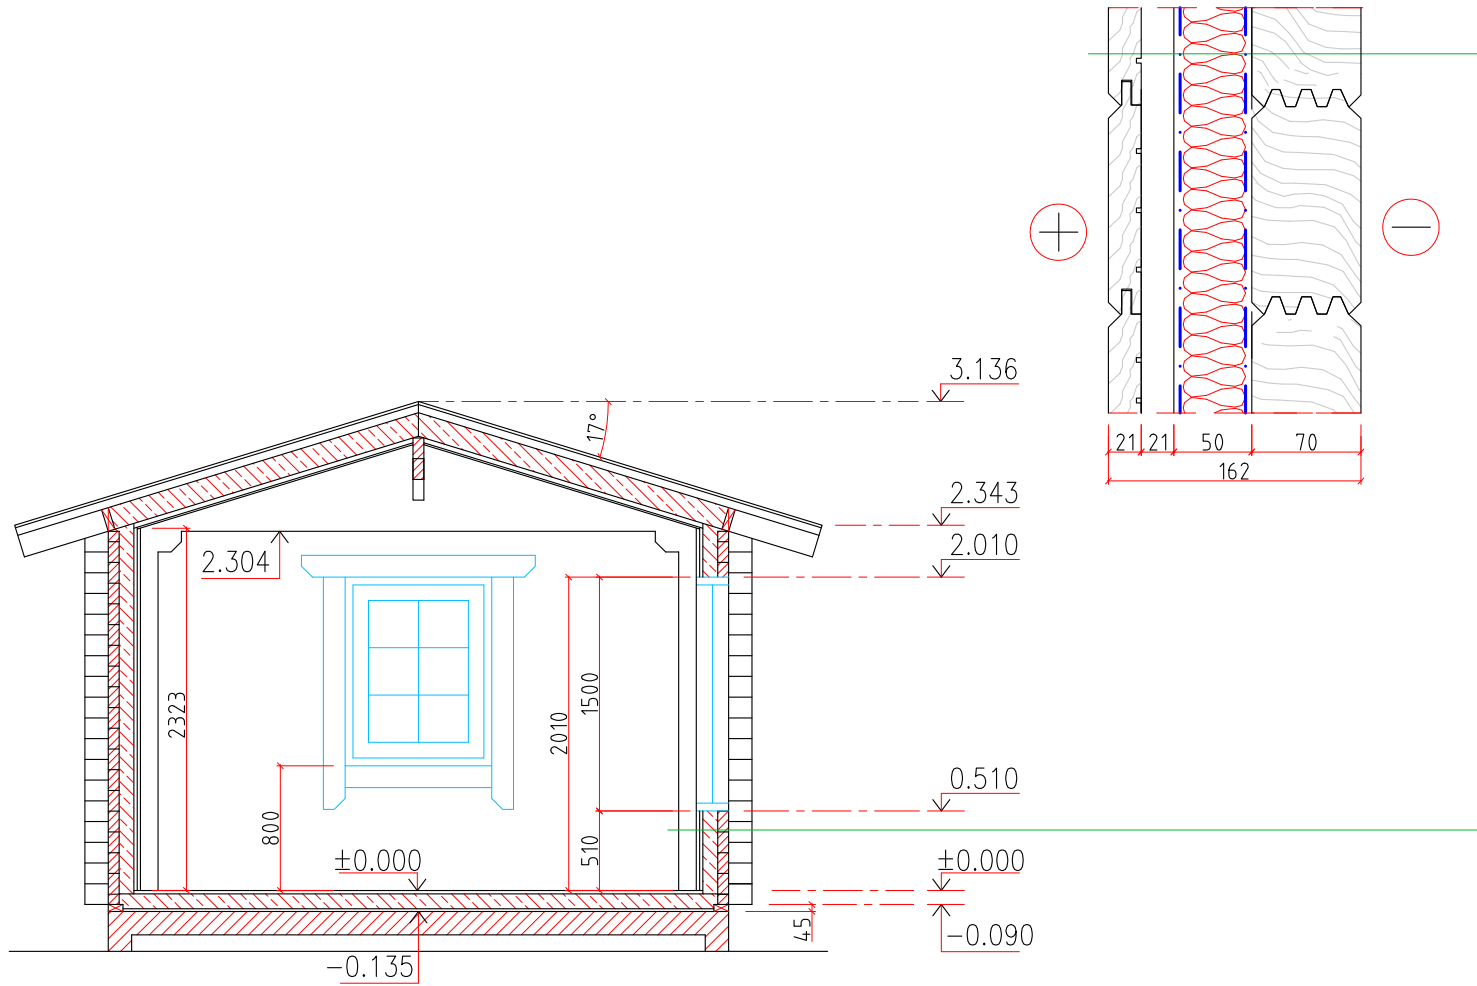

SQUARE LOG	70x133mm
WIND BARRIER	
FRAME	45x50mm
INSULATION	50mm (Is not included)
VAPOUR BARRIER	
SLAT	
LOG PANEL	21x133mm

