

45°

7.5

6.58

0.000

Maurice

# Section - A

Drawn by:

Alvar Rebane


RPM Ltd

Page:

AE: 4.1

scale:

1:100

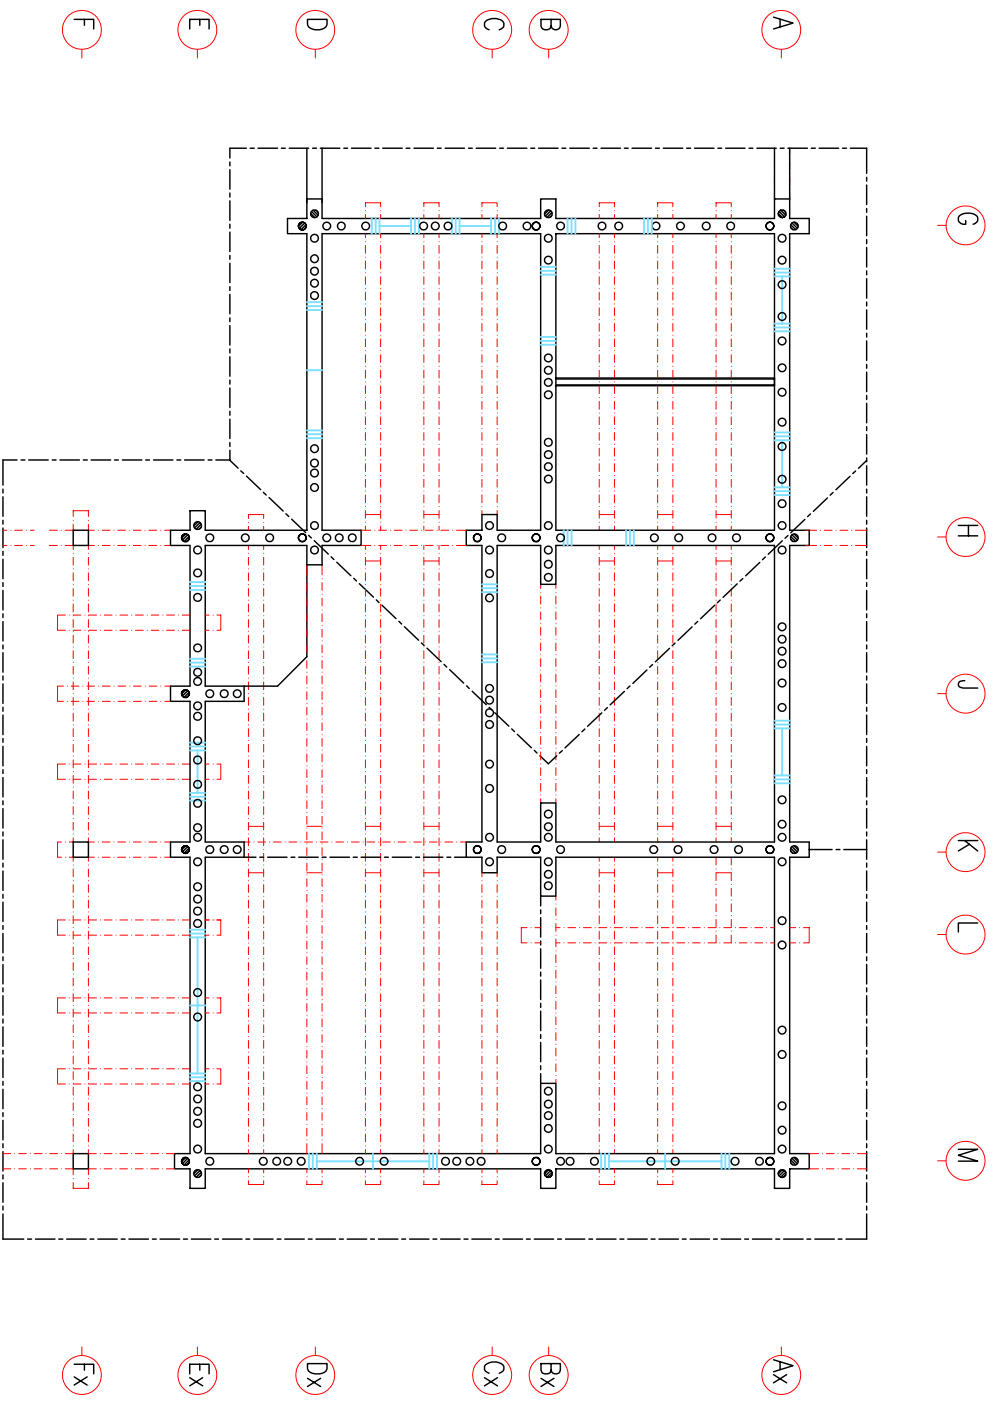


o -DABO  $\varnothing$ 35

Maurice

Ground plan dabo

Drawn by:  
 Jaan Prost-Kängssepp  
 RPM Ltd  
 Page: KE: 6.1  
 scale: 1:100

Section -D

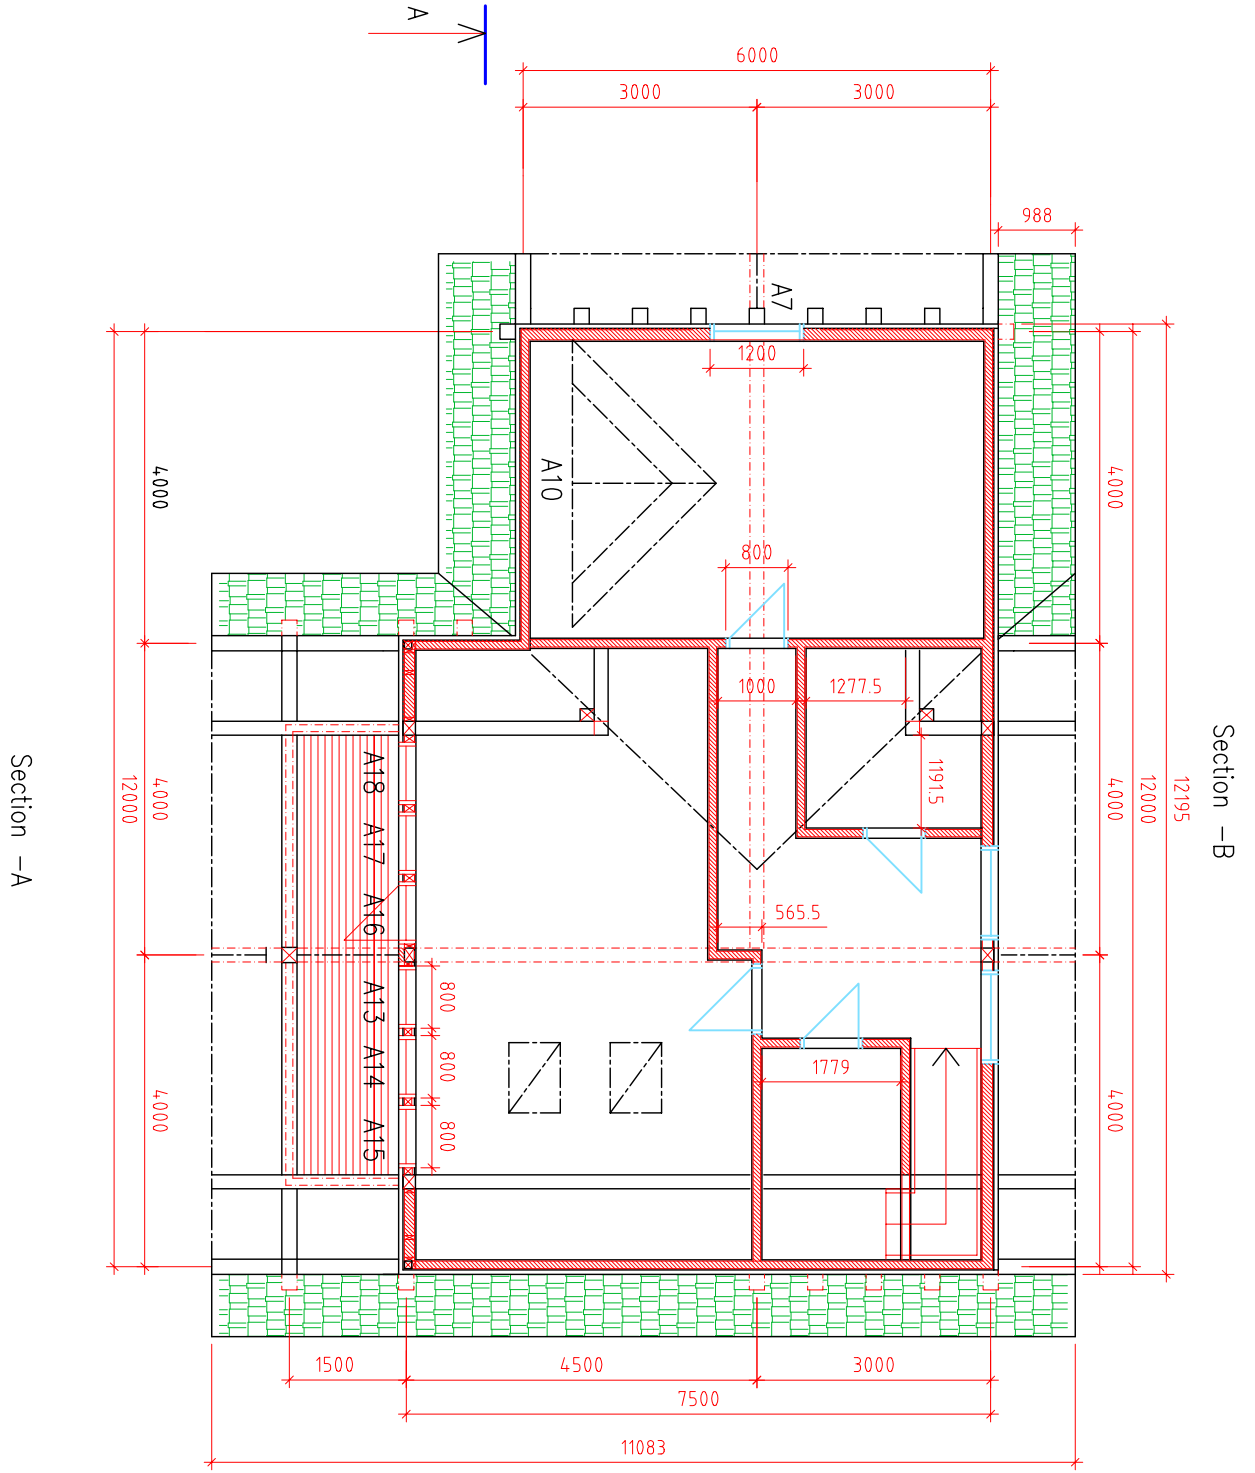

Section -B

Section -C

Section -A

Maurice

First floor

Drawn by:

Jaen Prost-Kängsepp


RPM Ltd

Page:

AE: 4.2.1

Scale:

1:100

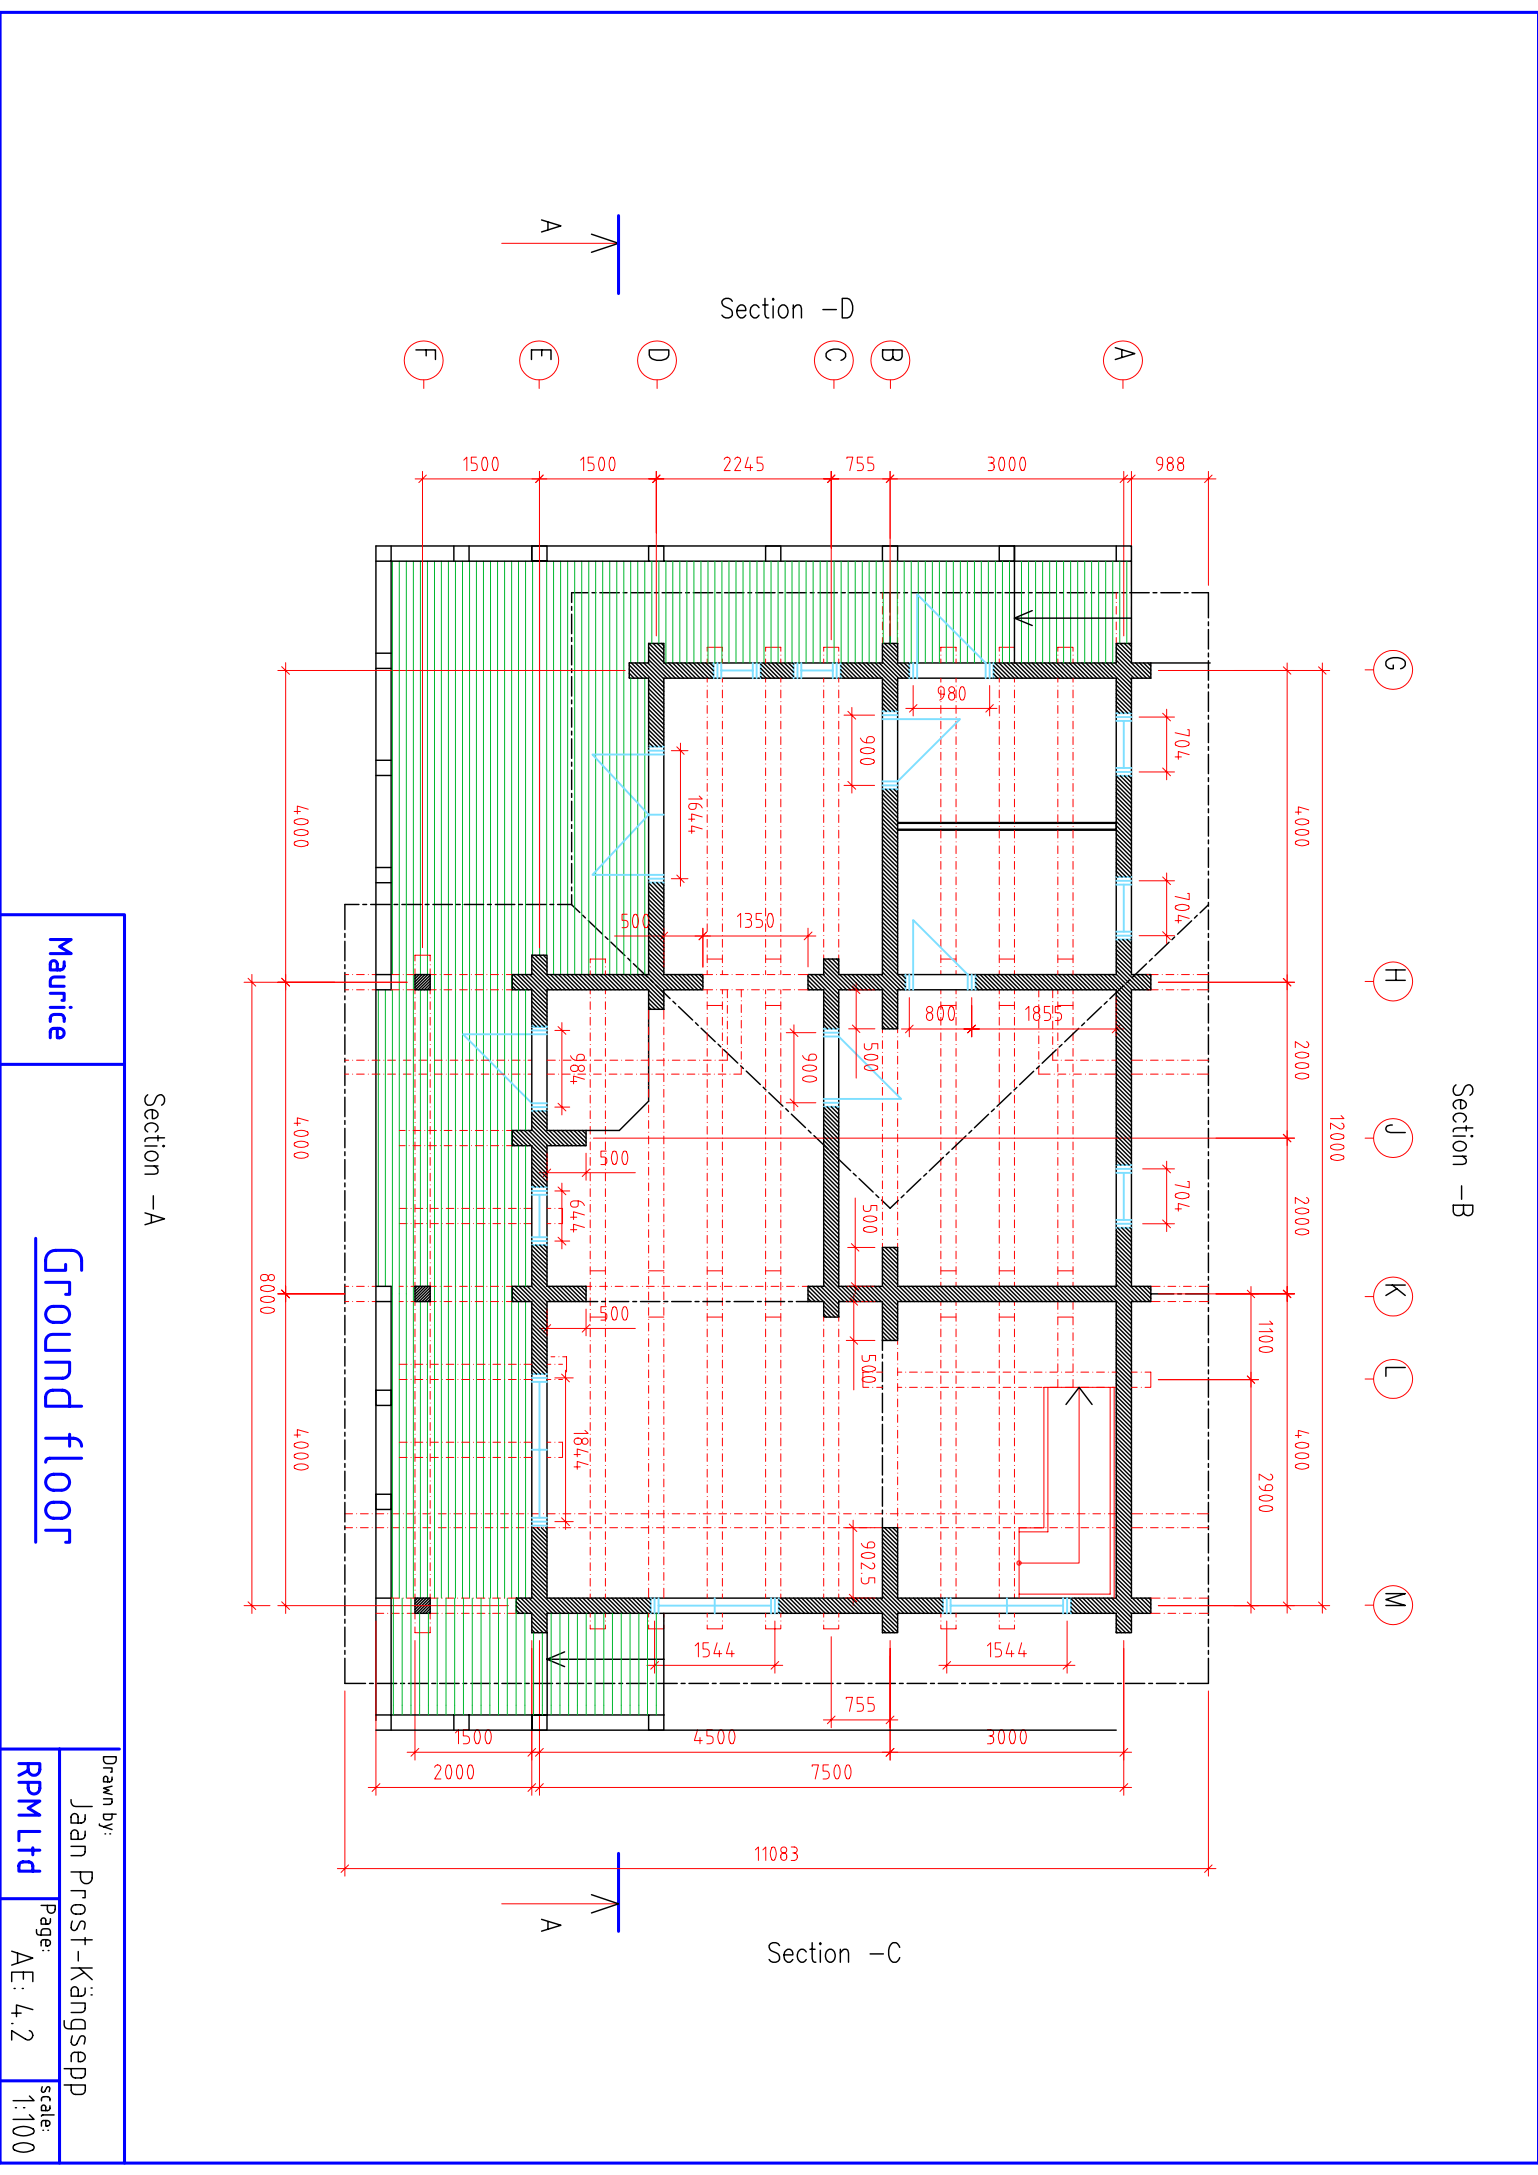

Maurice

Ground floor

Drawn by:

Jaan Probst-Kängsepp


RPM Ltd

Page:

AE: 4.2

Scale:

1:100

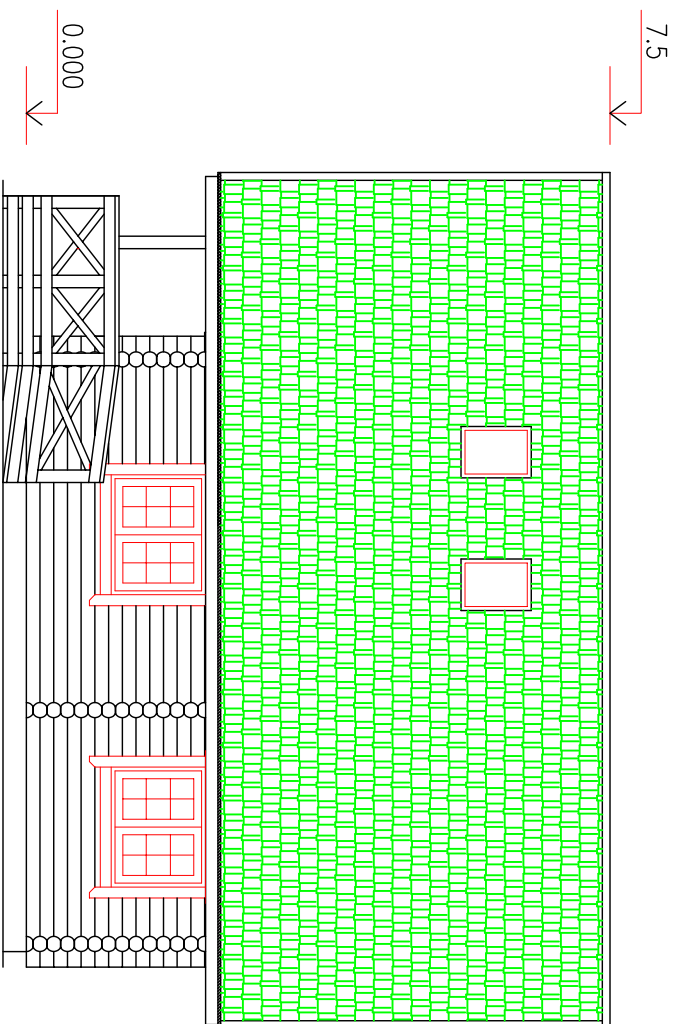

Maurice

# Section - C

Drawn by:

Alvar Rebane


RPM Ltd

Page:

AE: 4.12

Scale:

1:100

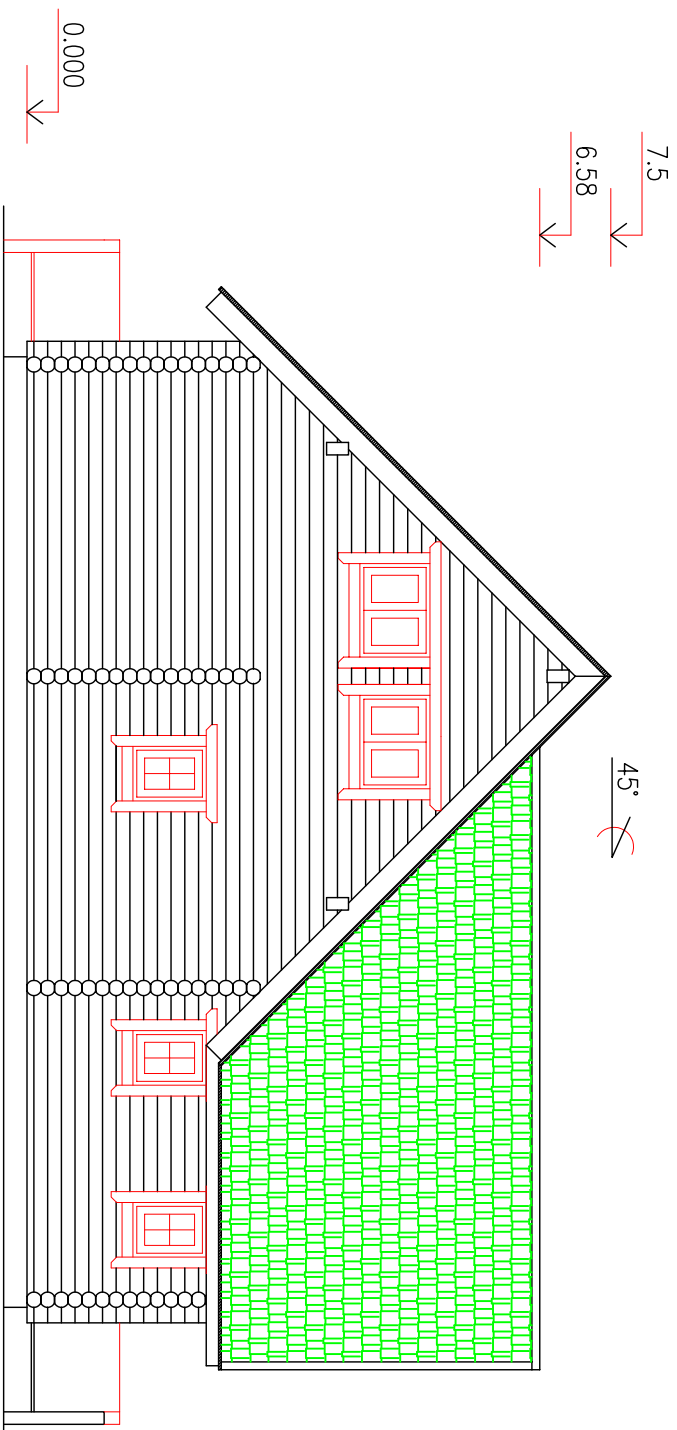

45°

7.5

6.58

0.000

Maurice


Section - B

Drawn by: Alvar Rebane

RPM Ltd

Page: AE: 4.11

scale: 1:100

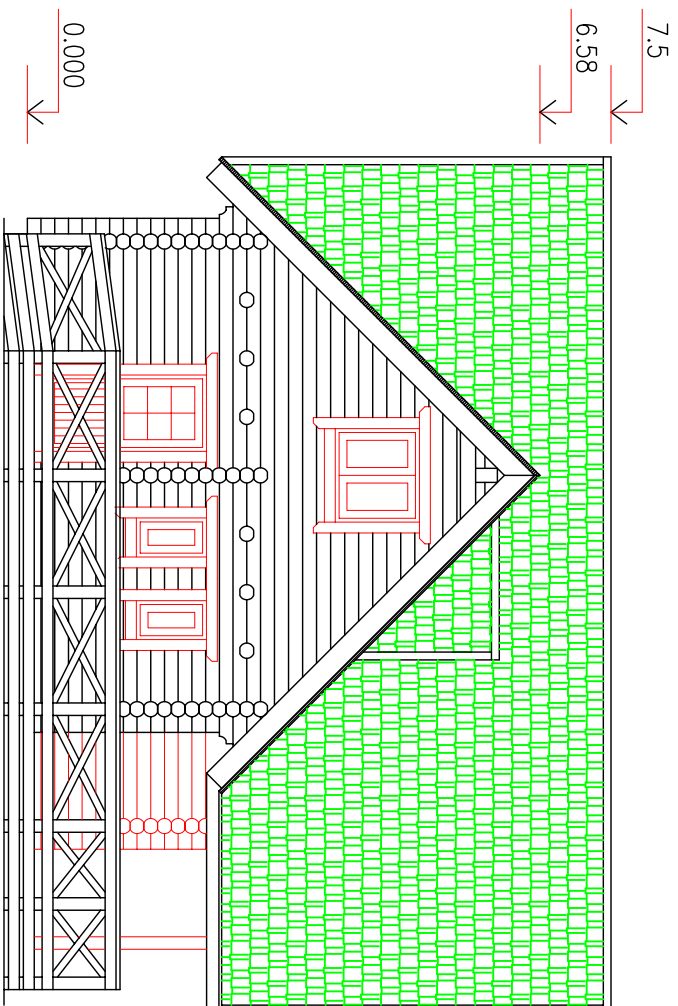

45°

Maurice

Section - D

Drawn by:

Alvar Rebane


RPM Ltd

Page:

AE: 4.13

Scale:

1:100

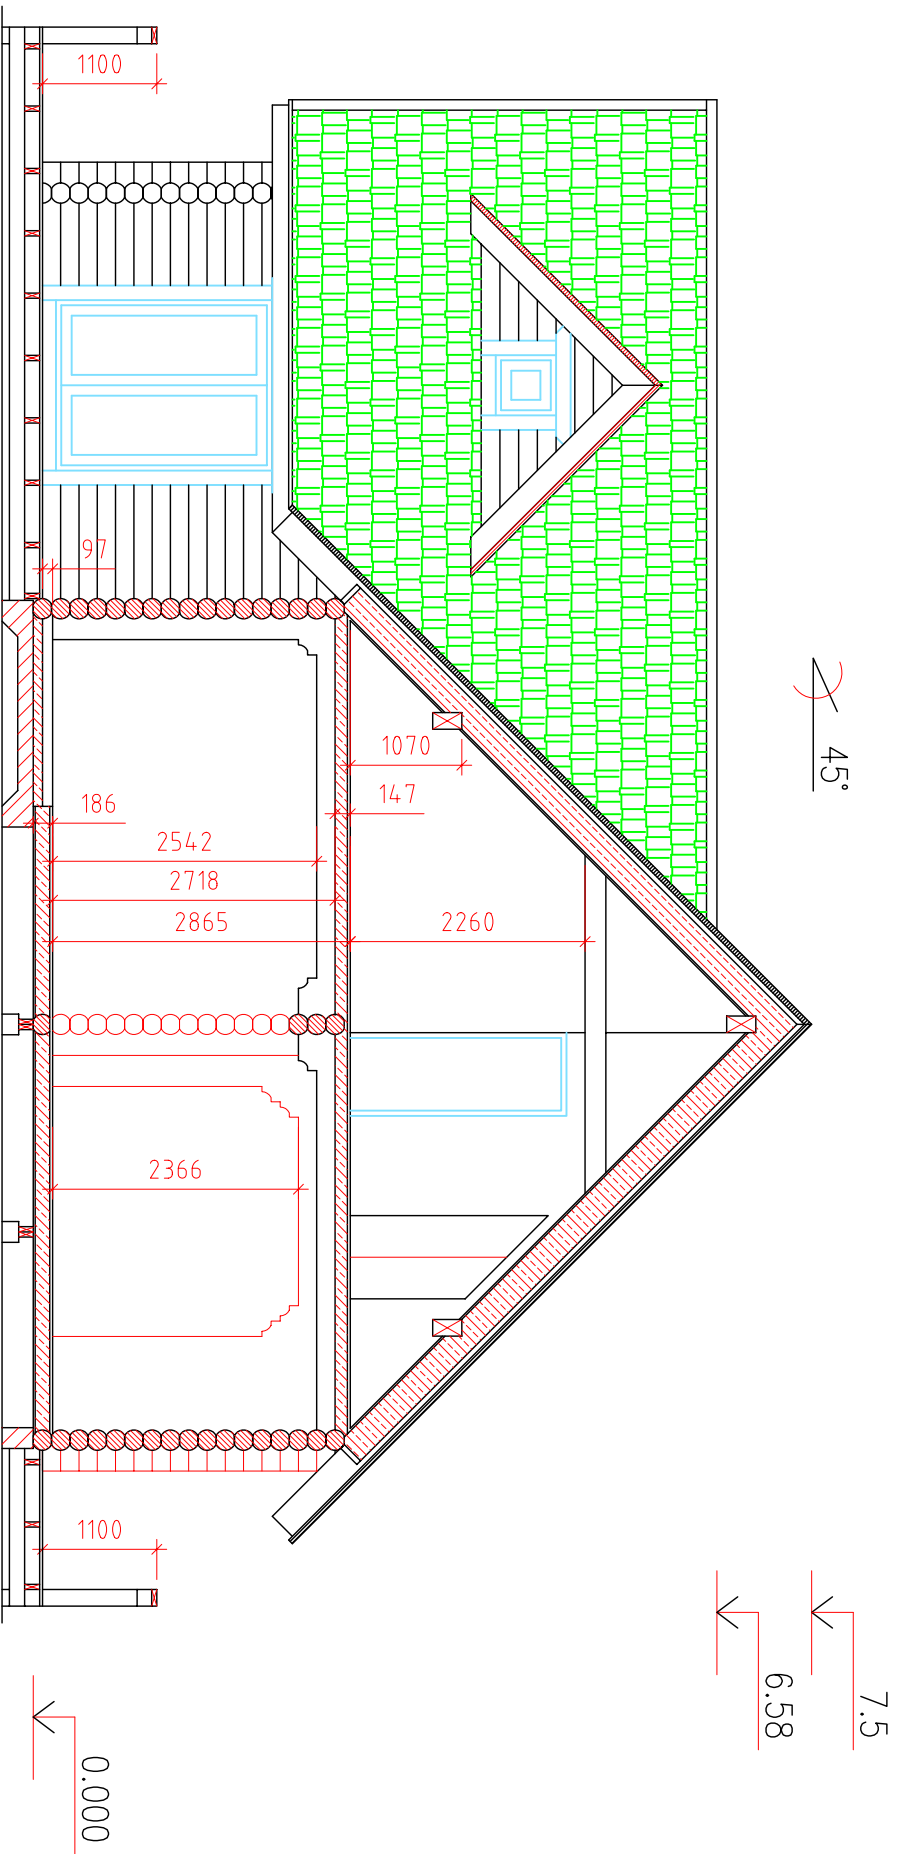

# Cross-section A-A

Drawn by:

Jaan Proost-Kängssepp

RPM Ltd

Page:

AE: 4, 4

scale:

1:75