




Section—A

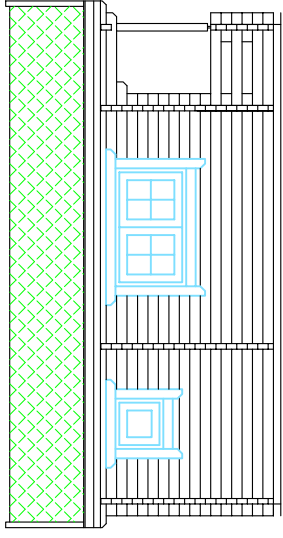

Section—C

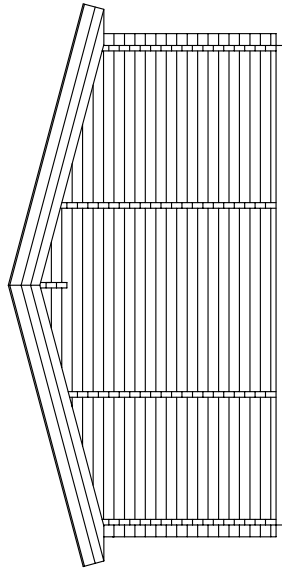

Section—B

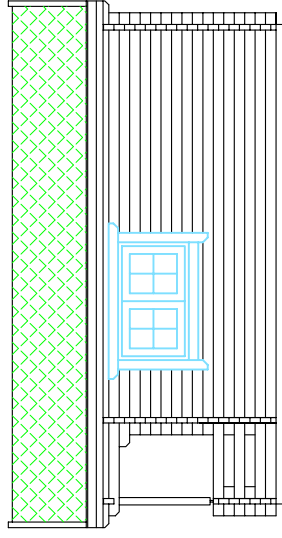


Section—D

Square log 45x133mm

SECTIONS

Drawn by: A.Rebane	BROWN 2 11-14-2006/03:30:31p	AE:4.1
		Measure: 1:100

Section -B

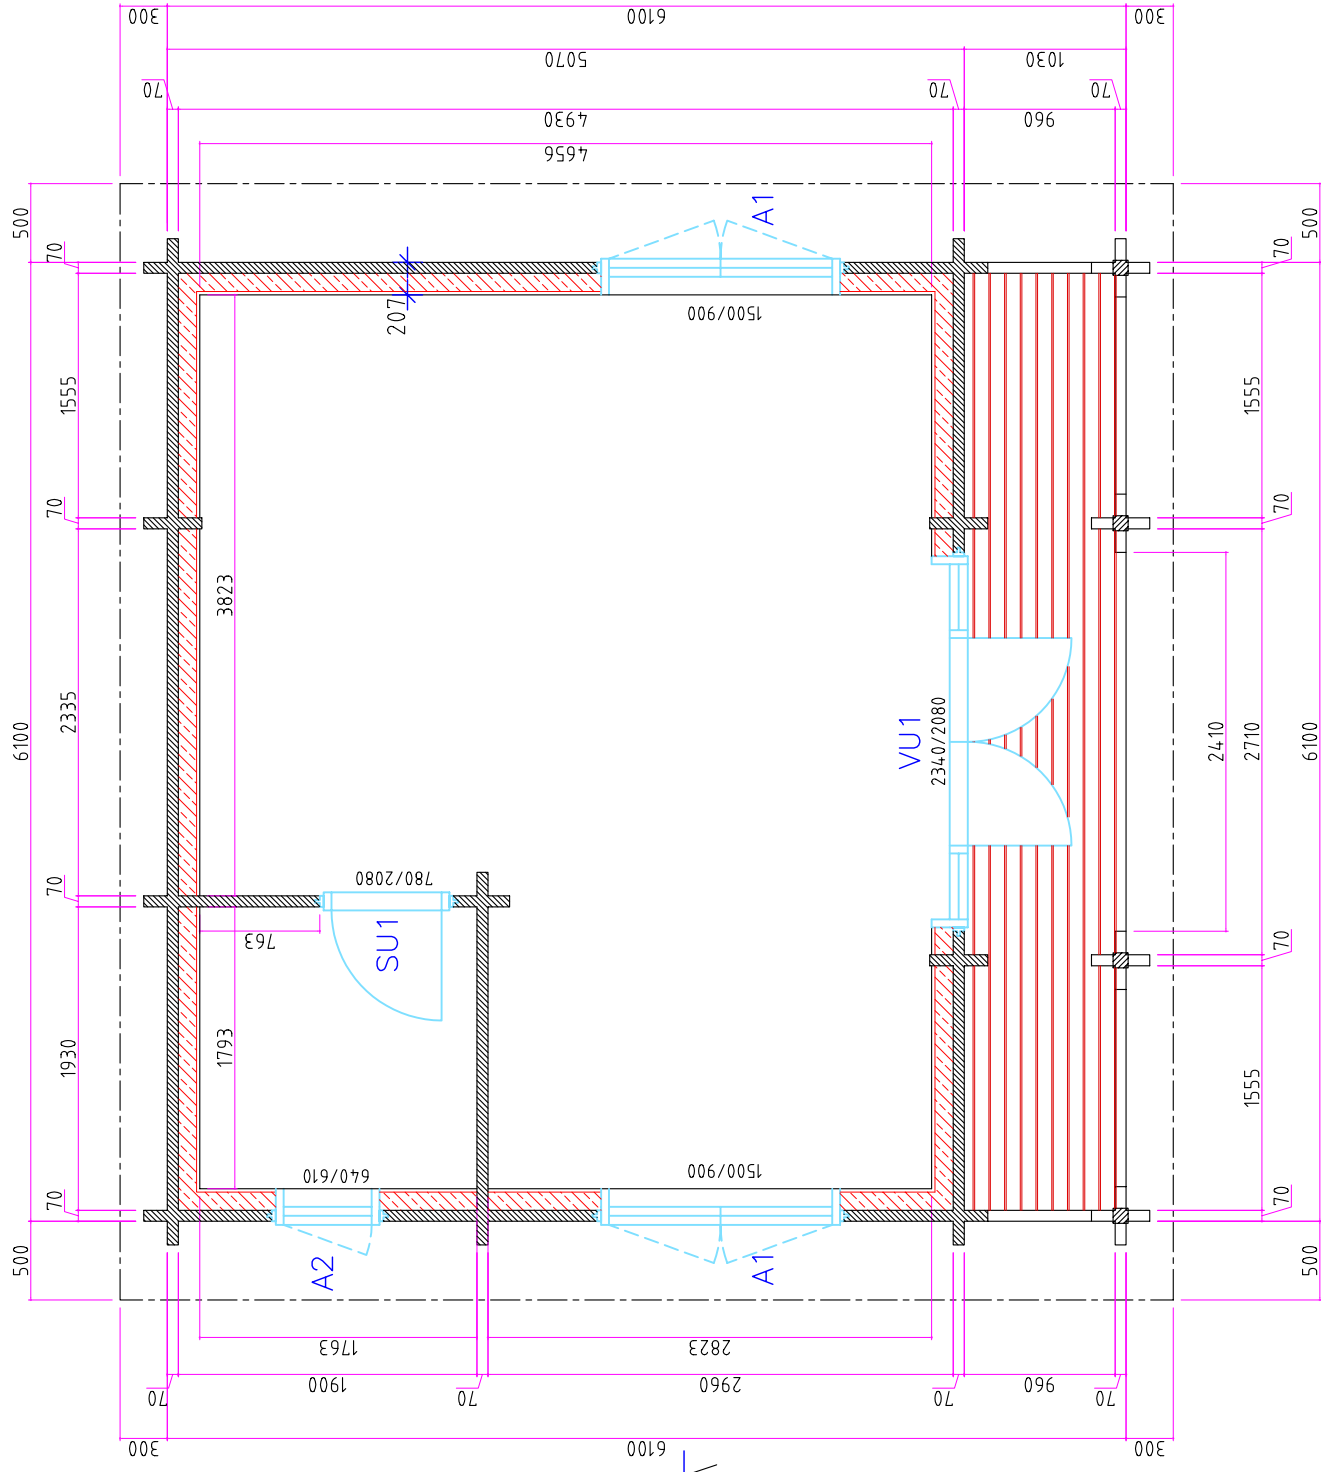

Section -C

Section -D

GROUND PLAN

AE.4.2

Measure: 1:50


BROWN 2 11-14-2006/03:30:31p

Drawn by: A.Rebane

Section -A

15°

Roof Shingle	
Roof board	18x87mm
Insulation	50mm
Insulation rafters	45x95mm
Ceiling board	18x87mm
Rafters	45x145mm

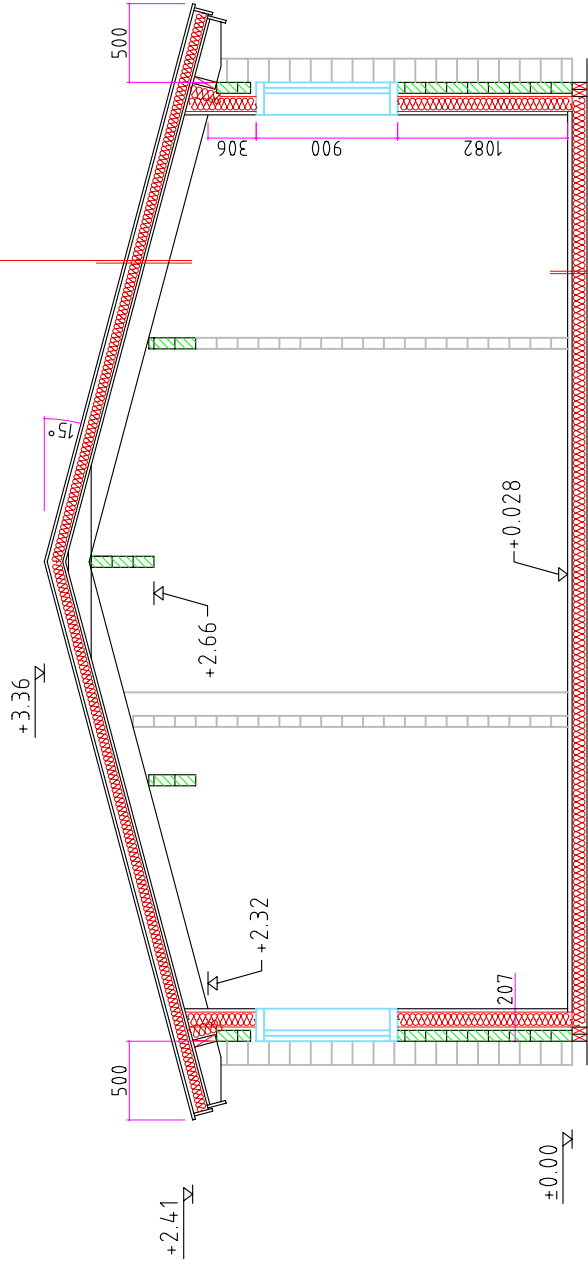

Floor board	28x87mm
Paper	
Insulation	100mm
Floor beam	45x95mm

Cross-section A-A

Drawn by:	A.Rebane	CROSS-SECTION	AE.4.4
	BROWN 2 11-14-2006/03:30:31p		Measure: