


Section -C

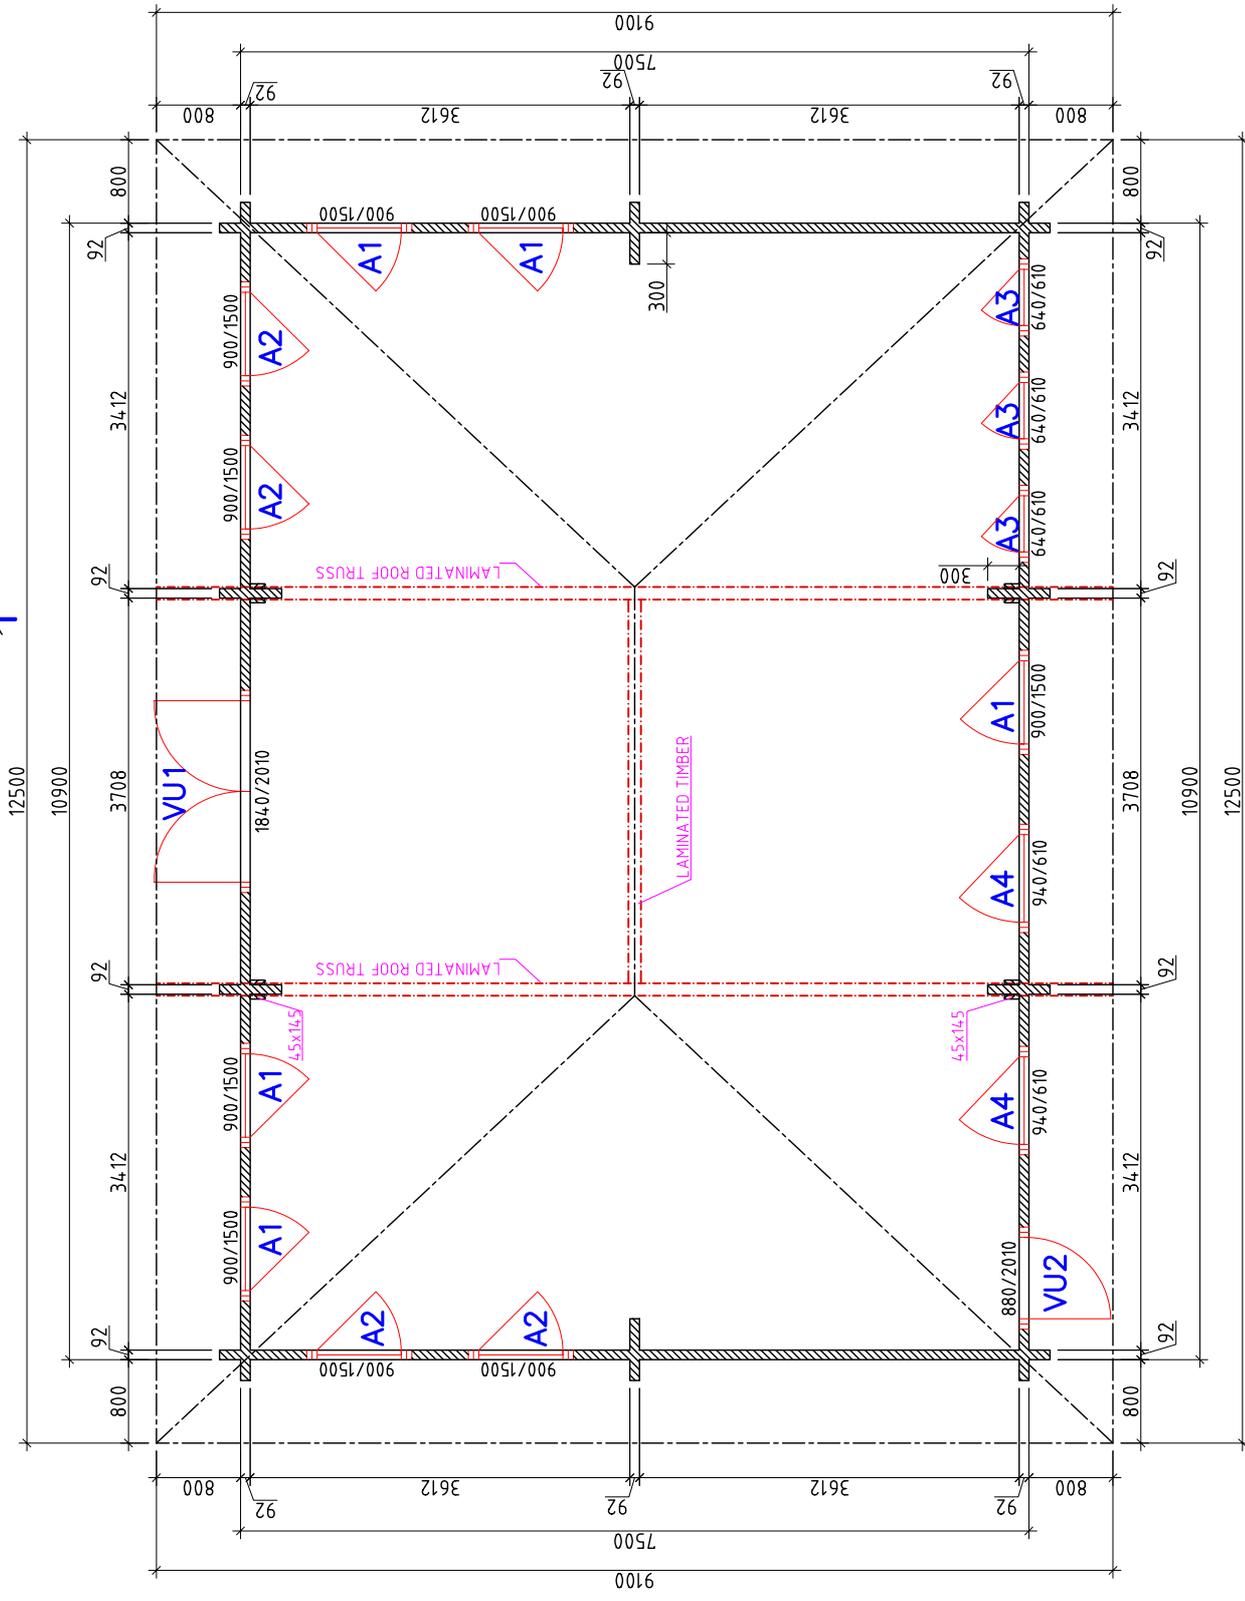


Section -A

Section -B


Section -D




GROUND PLAN		Page:4.2
Drawn by: Tarmo Tigane	LOG CAFE 7,5x10,8	Measure: 1:75

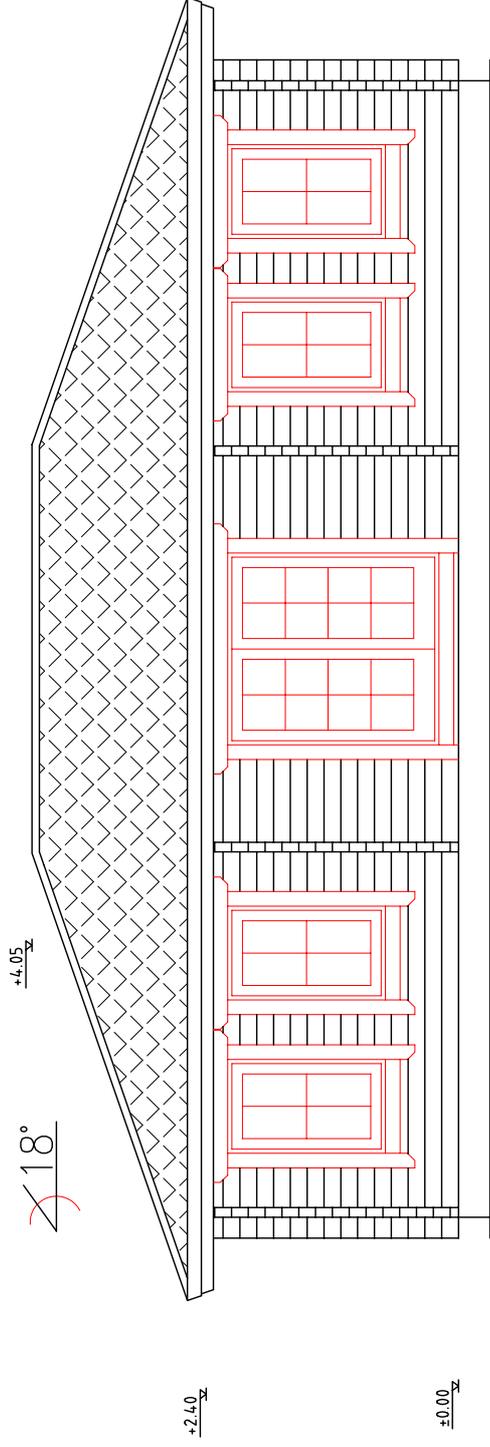


Section -C

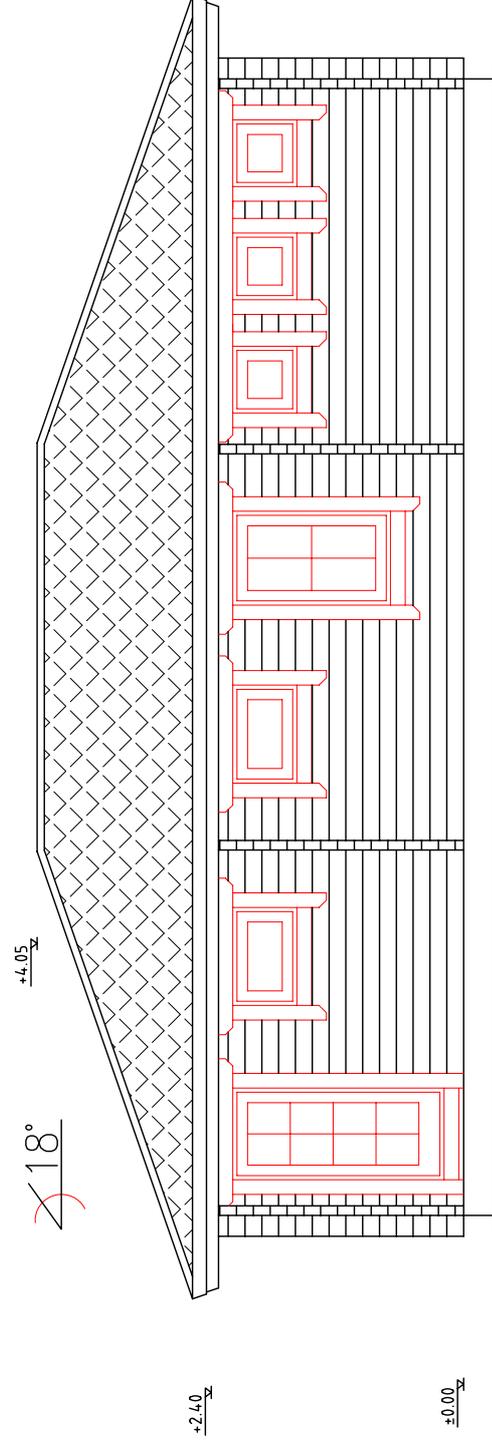

Section -D

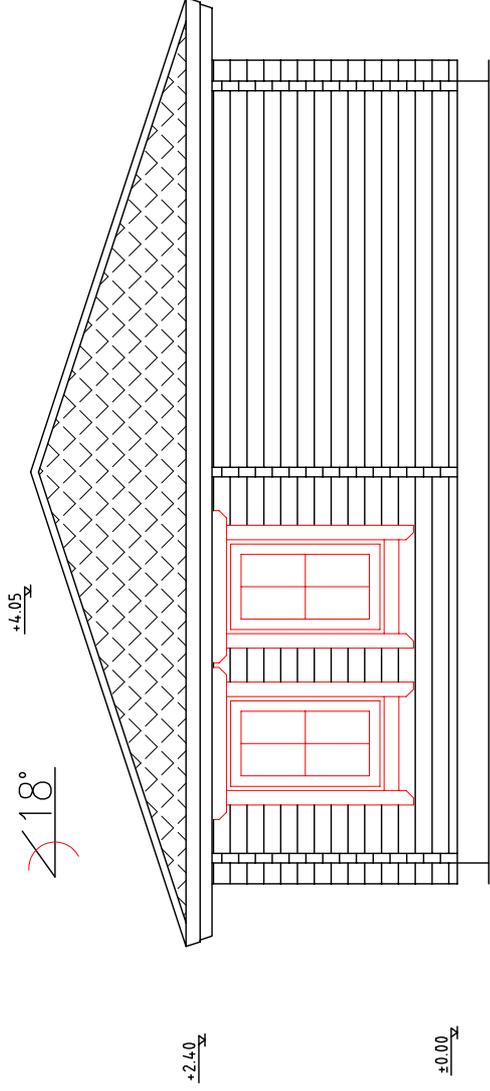

Section -A

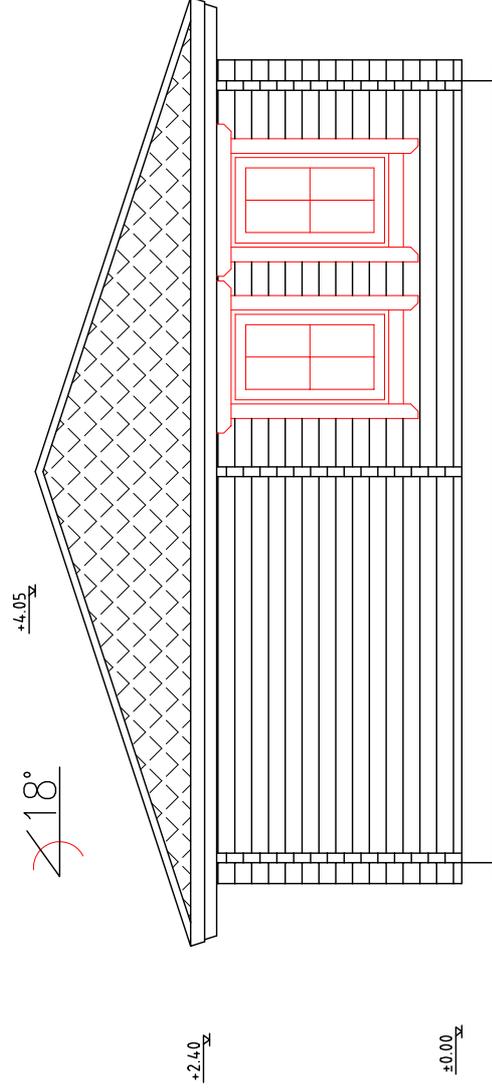

Section -B



Kaseküla 14 ✦ 61504 ELVA

Elva

21. juuni 2005. a..

## GUARANTEE CONDITIONS for RPM LOGHOUSES

Dear Client,

With our co-operation we succeeded to finish nice and elegant log house.

From long ago we know that the particularity of log construction is its settlement or "sitting" within two years. To keep the house in good condition and to have the house looking good after many years following regulation works have to be done by client:

- Vertically standing pillars have to be lowered by using regulating bolts (pos no. 141) until the log wall which is leaning on it is on plumb line (drawing RPM-TTE 17-03).
- The logs which are leaning on the brick (stone) wall have to be lowered using regulating bolts (pos. no. 141) until the log wall which is leaning on it is on plumb line (drawing RPM-TTE 17-04).
- Screw bars (pos. no. 149) in the log walls have to be tight. The bars have to be trim! (drawing RPM-TTE 17-02 do not brake the screw bars!!!).

The above-mentioned regulating works have to be done in following order:

- First month after the house is finished – every week.
- Second month after the house is finished – every second week.
- On third month and after – when needed.

Vertically standing walls have to be always on plumb line and screw bars have to be tight!!

The regulating works do not pertain under the guarantee. These works have to be done by a client!

---

The regulating of doors and windows does pertain under the guarantee.

By settlement of the house some doors or windows may move from its original spot. Together with doors and windows the client will get special regulating wrench. If You can not regulate the doors and windows yourself, the assembling company can do it for You.

**The guarantee is valid if the Customer, additionally to the above-mentioned works, is painting the house twice with special timber paint, within the guarantee time (five years).**

**For additional information please contact the producer.**

**A LIVING HOUSE**  
**LIVING HOUSES ✦ SAUNAS ✦ GARDEN HOUSES**


Kaseküla 14,  
61504 ELVA  
TARTU MAAKOND  
Reg. Nr: 10023445

Tel: 372-7-356-653  
Fax: 372-7-457-238  
E – mail: [rpm@rpm.ee](mailto:rpm@rpm.ee)  
<http://www.rpm.ee>

Aa 10102026788003  
Eesti Ühispank Tartu  
kood 401

## Architectural- constructional part (AE)


The technical drawings are based on customer's wishes and on technical possibilities of the producer!

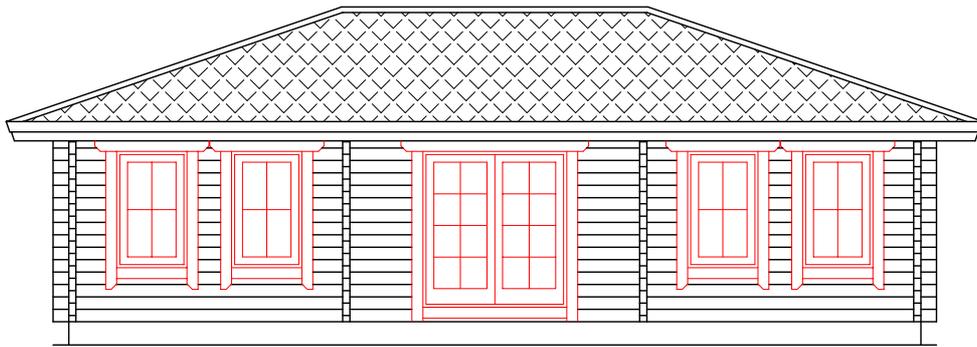

# AS RPM



Kaseküla 14, 61504 Elva  
Estonia  
Phone: +37 27 - 356 653  
Fax: +37 27 - 457 238  
E-mail: rpm@rpm.ee  
http: //www.rpm.ee

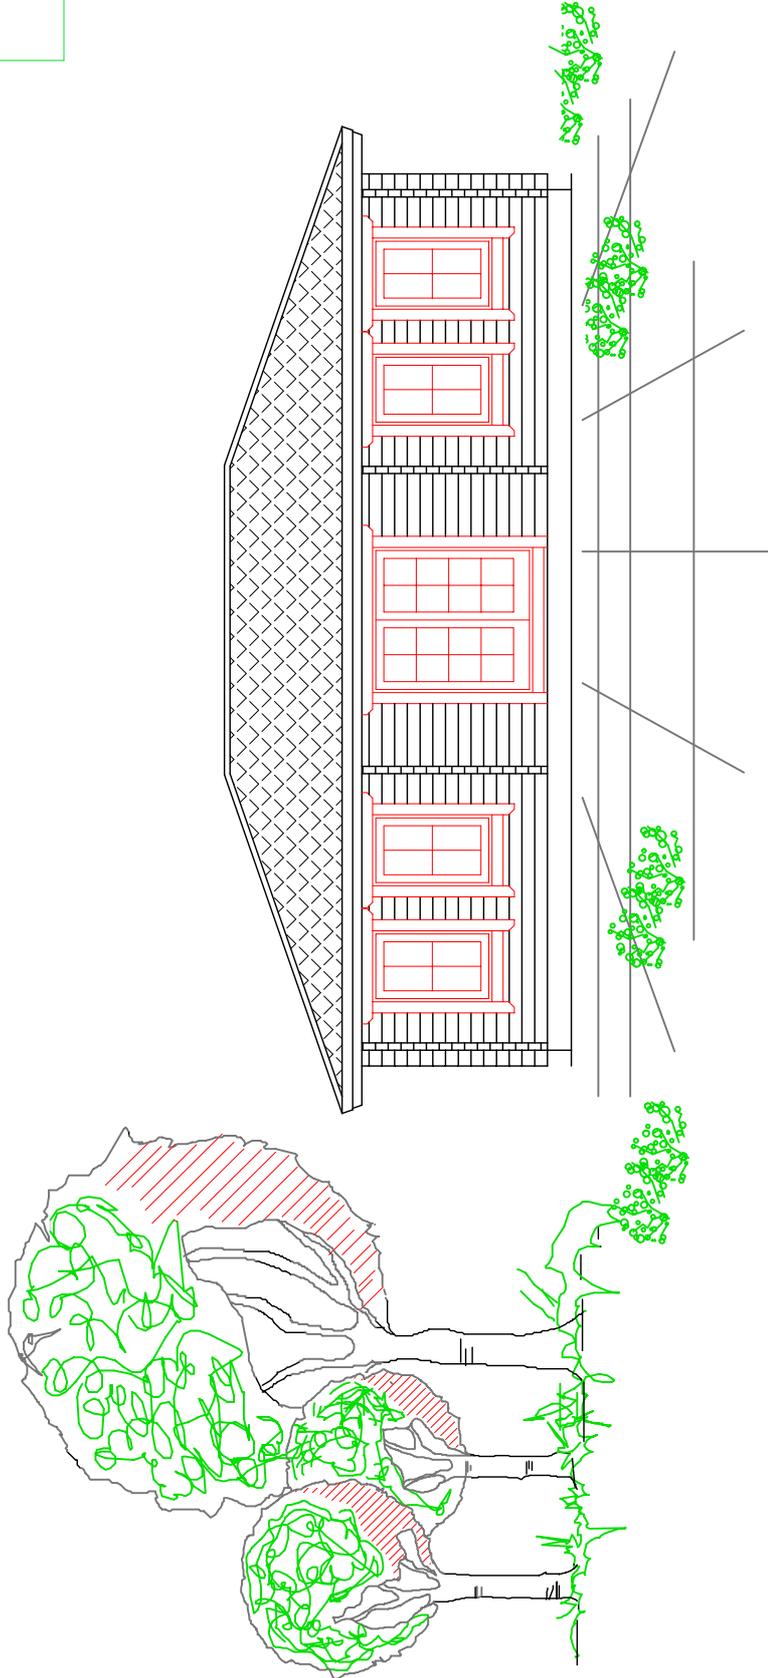

## LOG CAFE 7,5x10,8

Customer : ..... NFLC .....  
Manufacturer: RPM Ltd  
Contract Nr. : ..... #92x160 .....  
Wall beam (in ? mm): ..... 81.7 m<sup>2</sup> .....  
Total area (in m<sup>2</sup>) : .....

Chairman of RPM Ltd : Enno Kuldkepp .....  
" " .....2005a.

Customer: .....  
" " .....2005a.