




Elevation - A

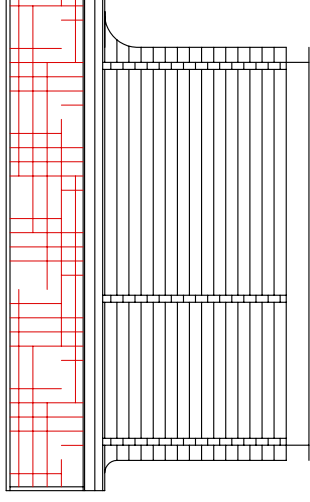

Elevation - C

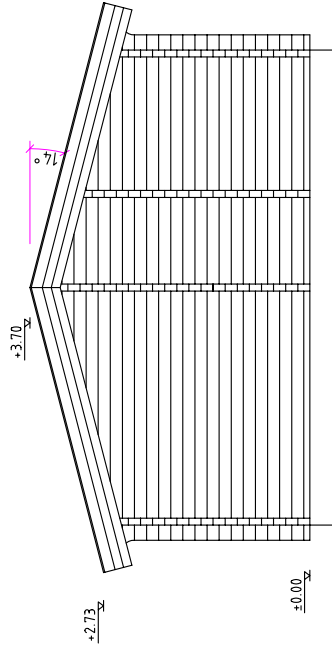

Elevation - B

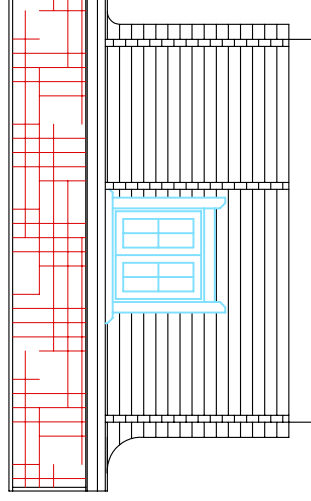

Elevation - D



Square log 92x160mm

HILL

Elevations

Drawn by: Alvar Rebane


Page:

AE: 4.1

scale: 1:100

RPM Ltd



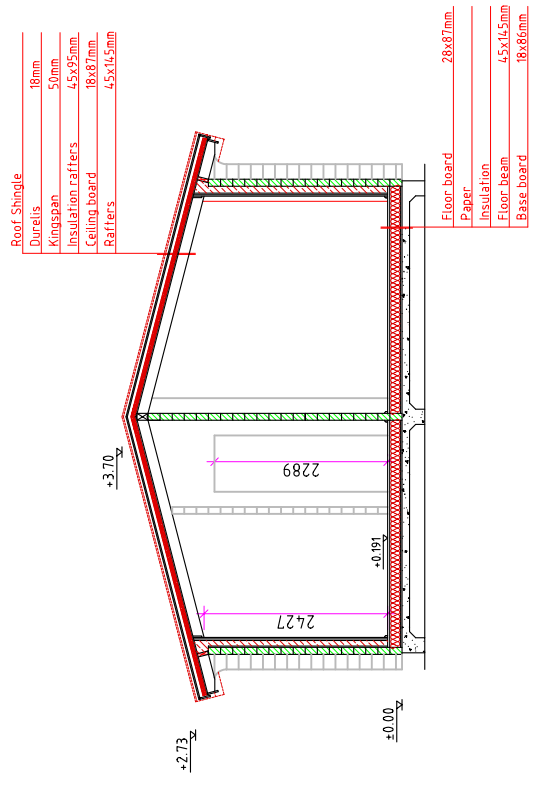

A - A

Square log 92x160mm

LINKS

Cross-section A-A

Drawn by: Alvar Rebane

RPM Ltd

Page: AE: 4.4

scale: 1:100