



+4.90

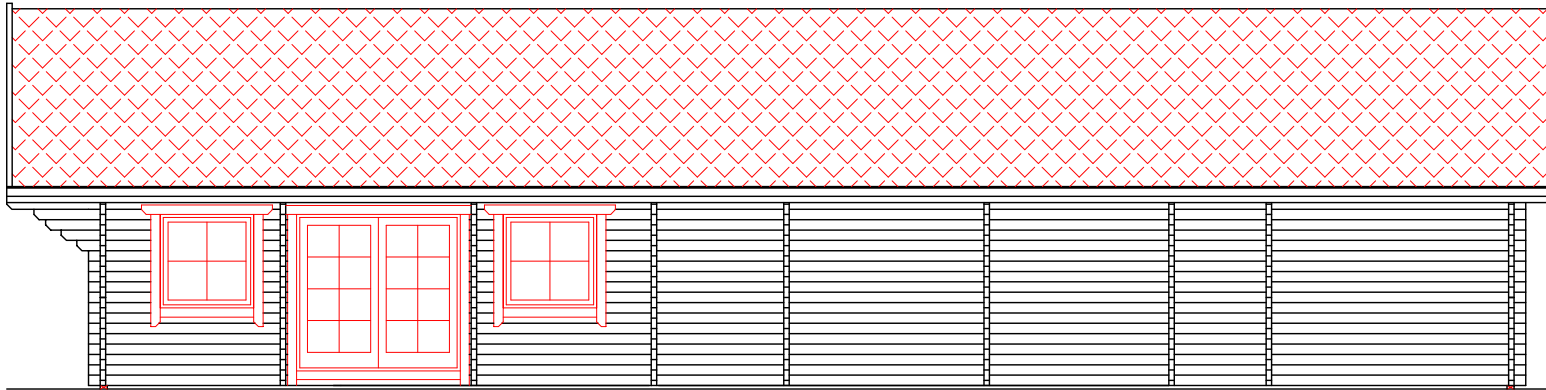

±0.00

Section -A

+4.90

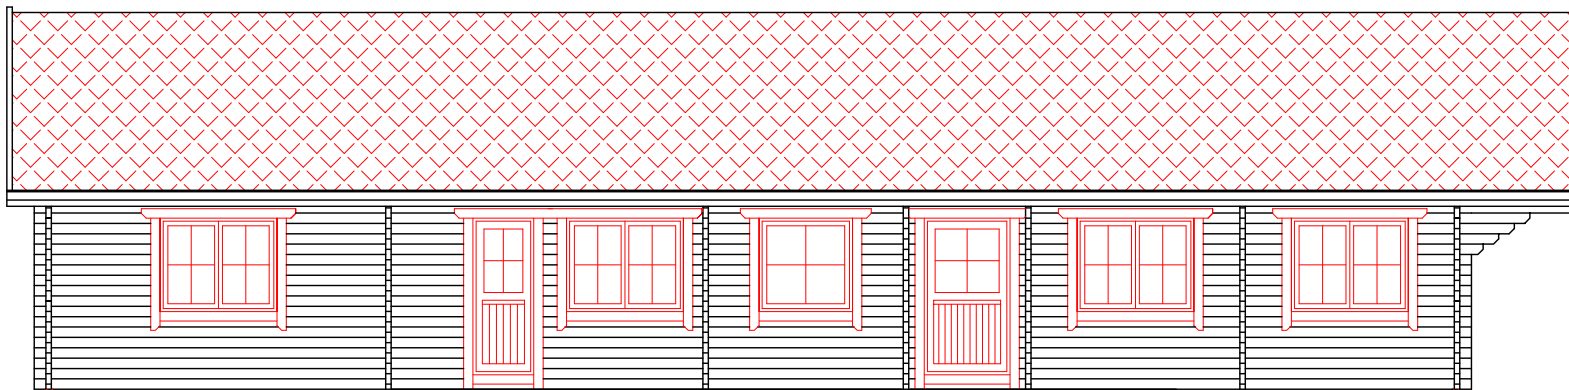

±0.00

Section -B


SECTIONS

Drawn by:
Tarmo Tigane


Hope Nature Centre

Page:4.1

Measure:
1:75

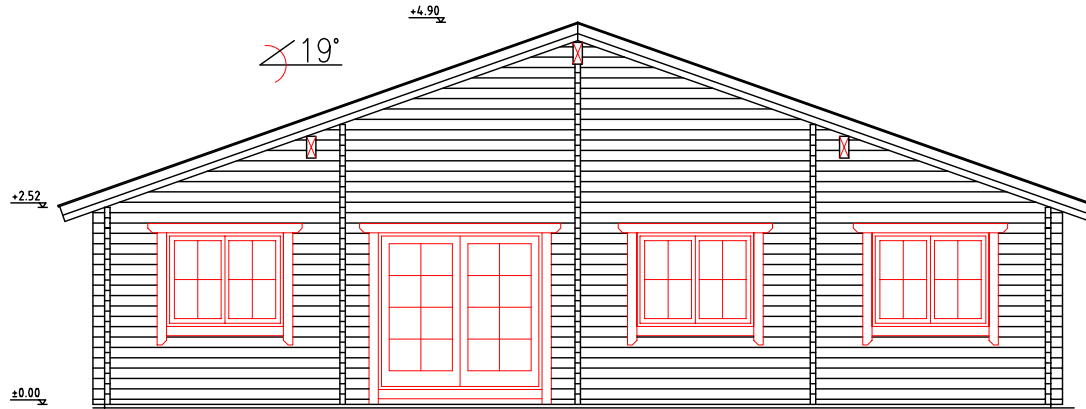

Section -C

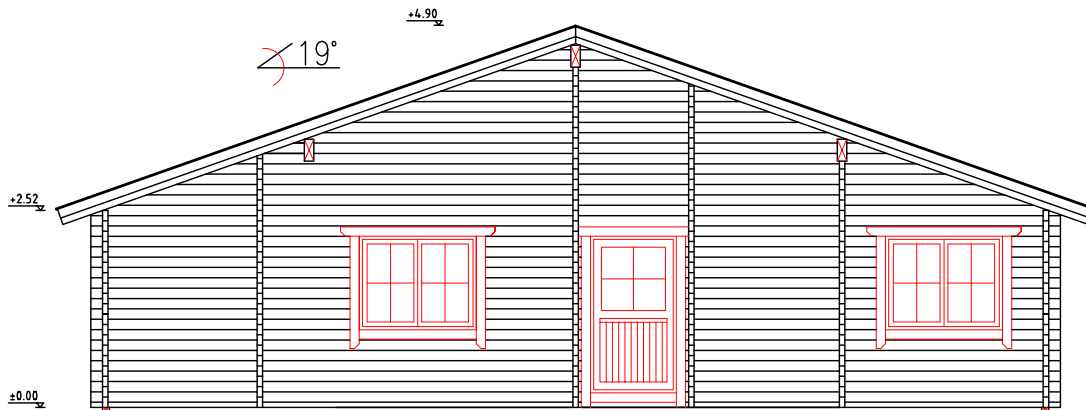

Section -D

SECTIONS

Page:4.1.1

Drawn by:
Tarmo Tigane

Hope Nature Centre

Measure:
1:75


Ground floor

Section -C

Section -B

19840

18140

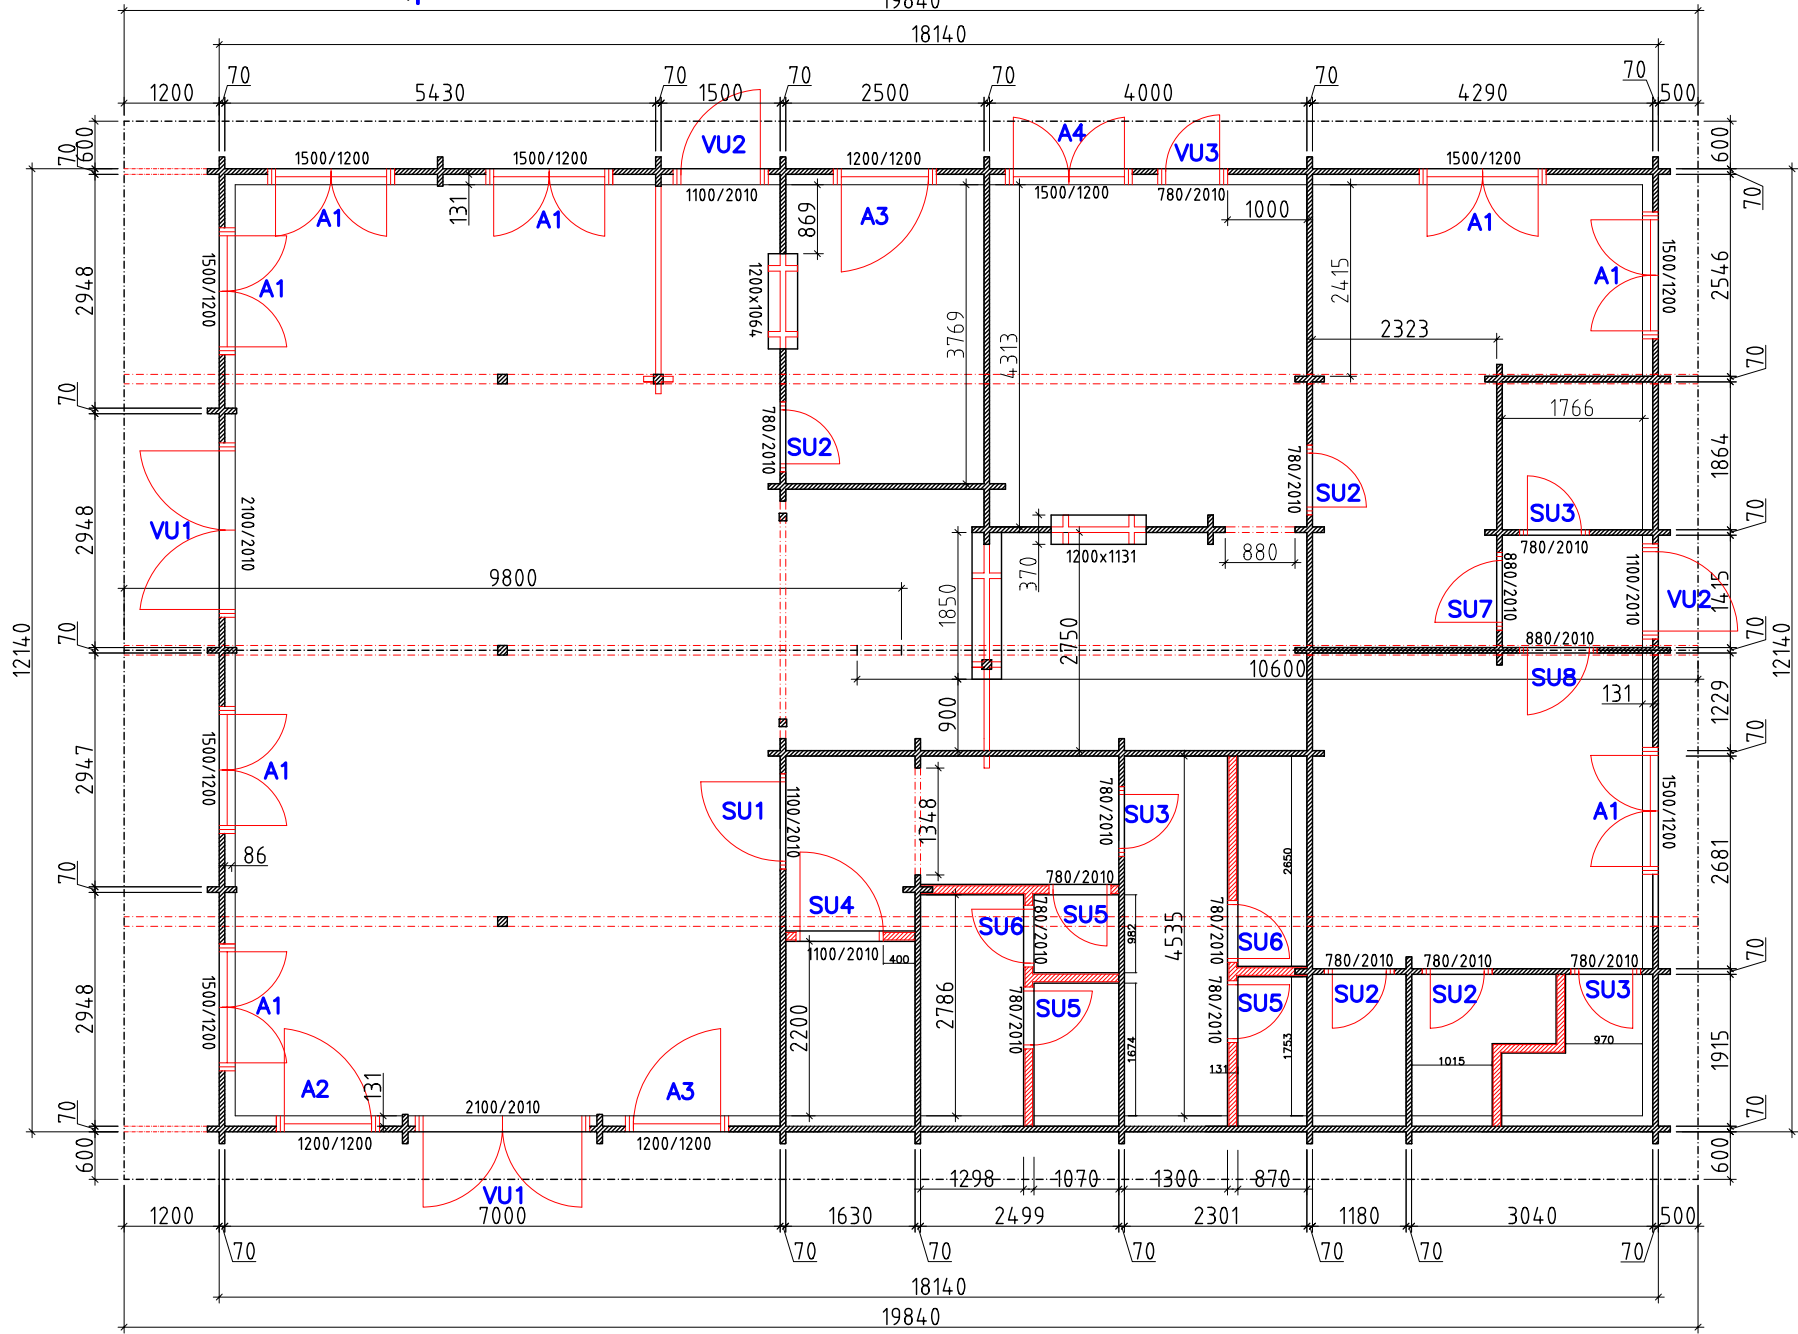

Section -A

19840

Section -D