


Section – A

Square log 92x160mm


Drawn by:	SECTION	AE:4.1
Rebane	IN EXCESS 09-08-2004/10:53:26a	1:100

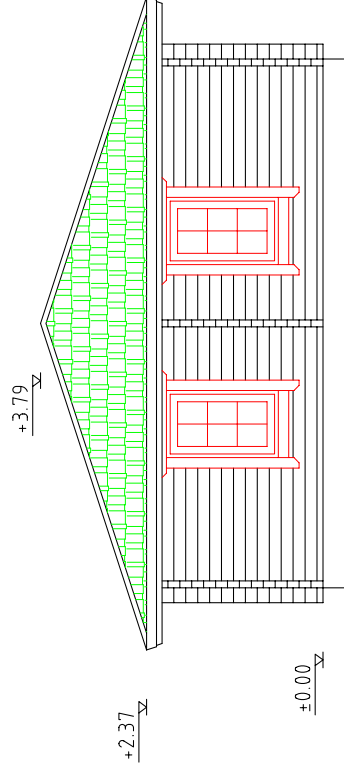

Section – B

Square log 92x160mm


Drawn by:	SECTION	AE:4.1.1
Rebane	IN EXCESS 09-08-2004/10:53:26a	1:100

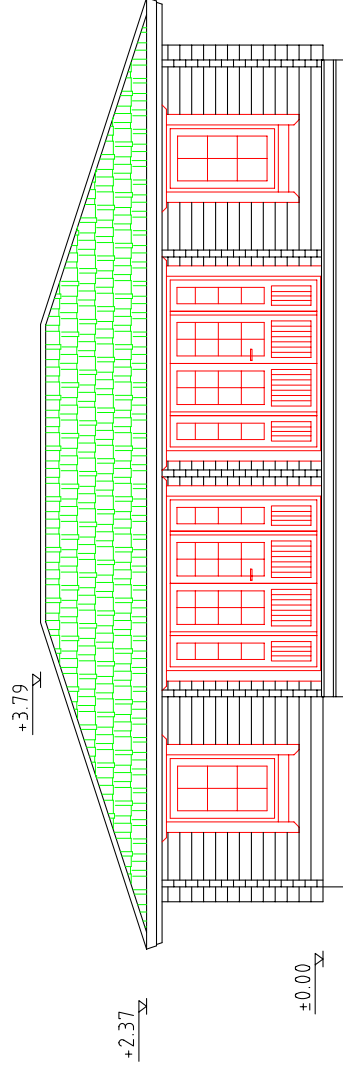

Section - C

Square log 92x160mm


SECTION		AE:4.1.2
Drawn by:	Rebane	IN EXCESS 09-08-2004/10:53:26a
		1:100

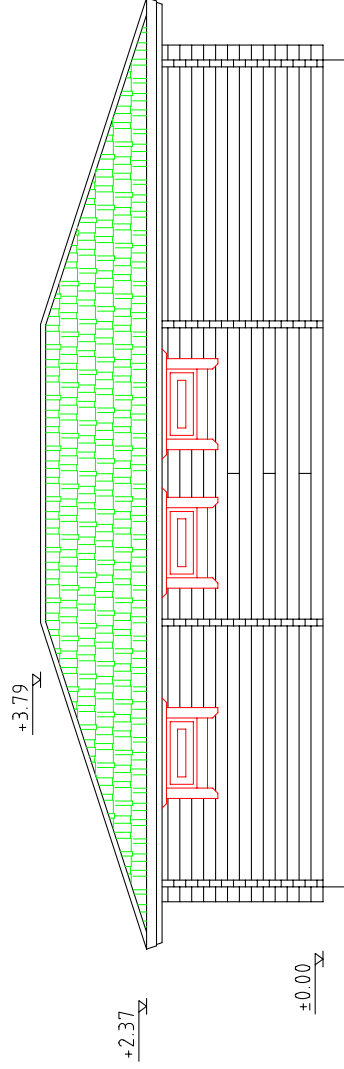

Section - D


Square log 92x160mm

SECTION		AE:4.13
Drawn by:	Rebane	IN EXCESS 09-08-2004/10:53:26a
		1:100

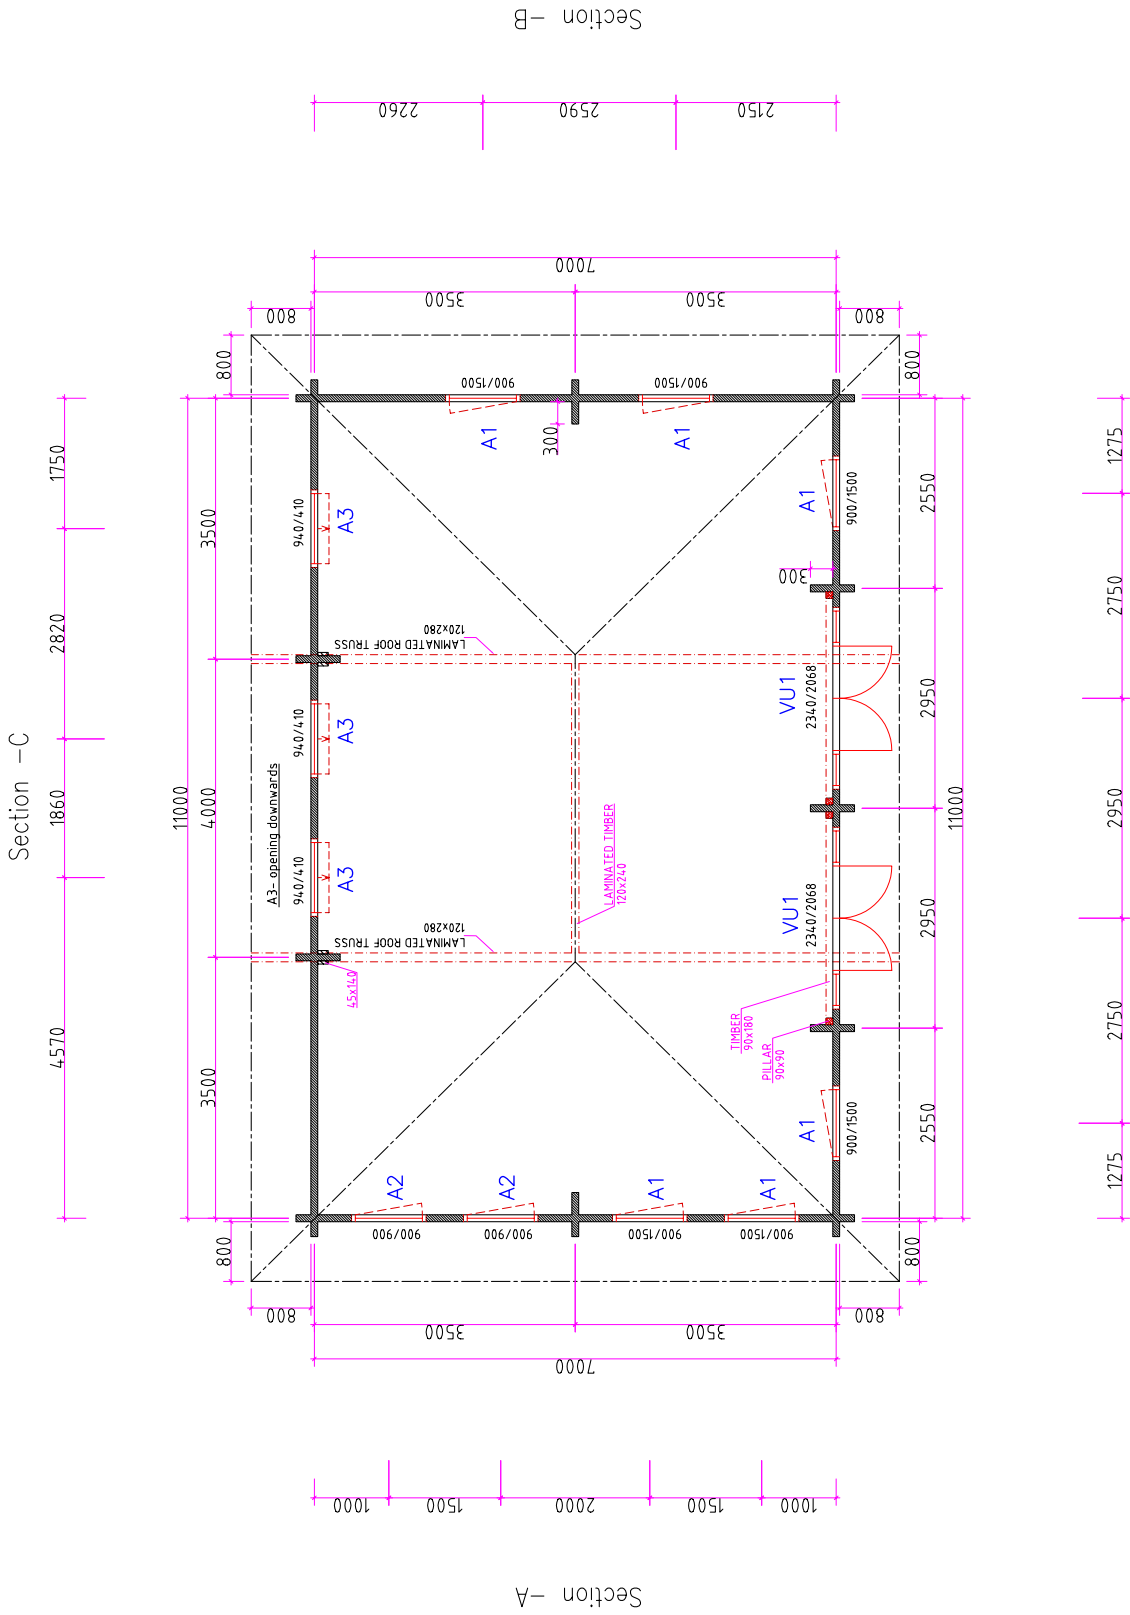

GROUND PLAN		AE:4.2
Drawn by:	Rebane	IN EXCESS 09-08-2004/10:53:26a
		1:100

Roof Shingle	18x85mm
Roof board	50mm
Insulation	50x55mm
Insulation rafters	12x85mm
Ceiling board	45x140mm
Rafters	

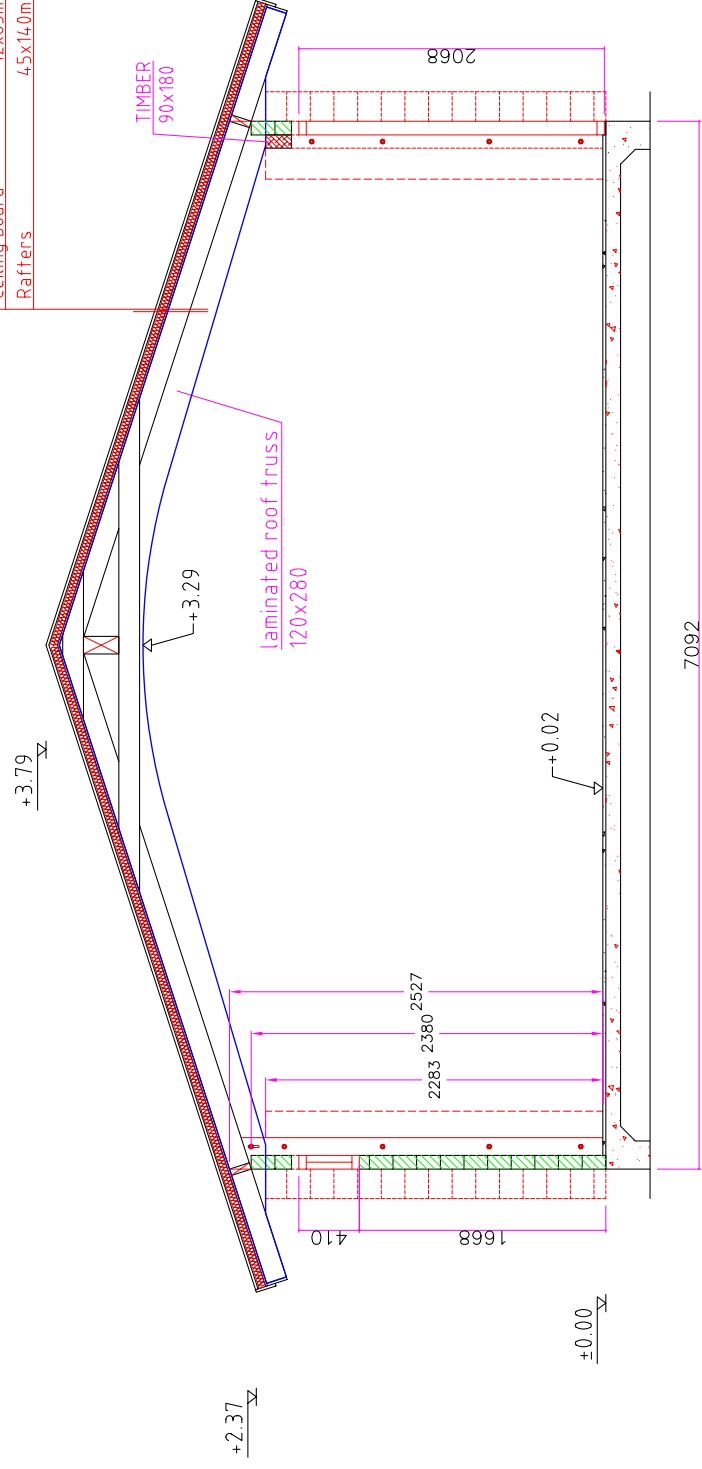

Cross-section A-A

Drawn by:	Rebane	CROSS-SECTION	AE.4.4
		IN EXCESS 09-08-2004/10:53:26a	Measure: 1:50

Explained on page 5.2.

±0.000

