



Section -A

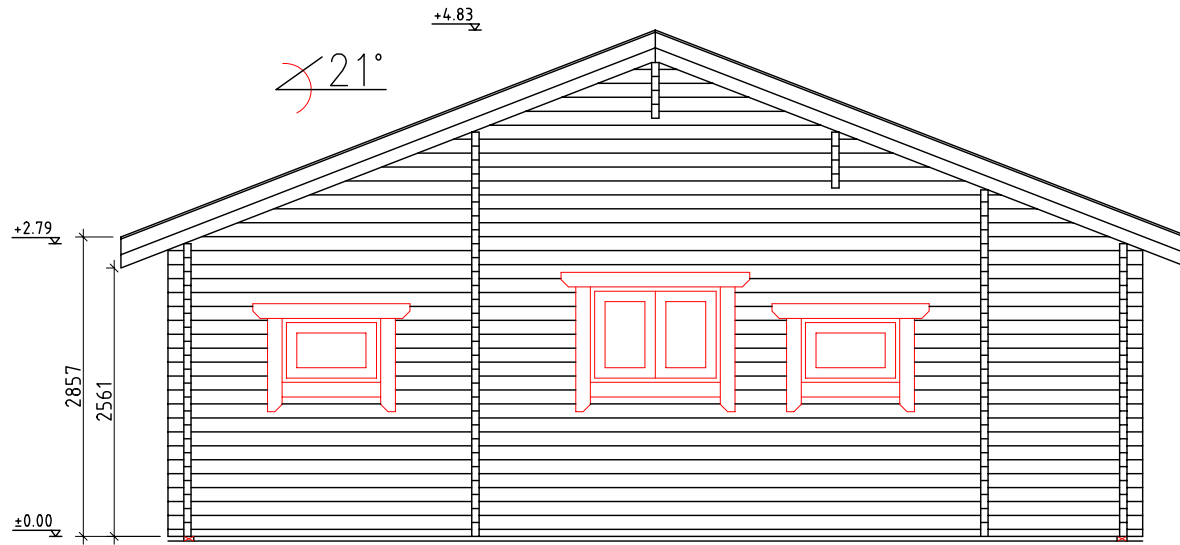

Section -B

SECTIONS		Page:4.1
Drawn by: Tarmo Tigane	NELL BANK	Measure: 1:75


+4.83

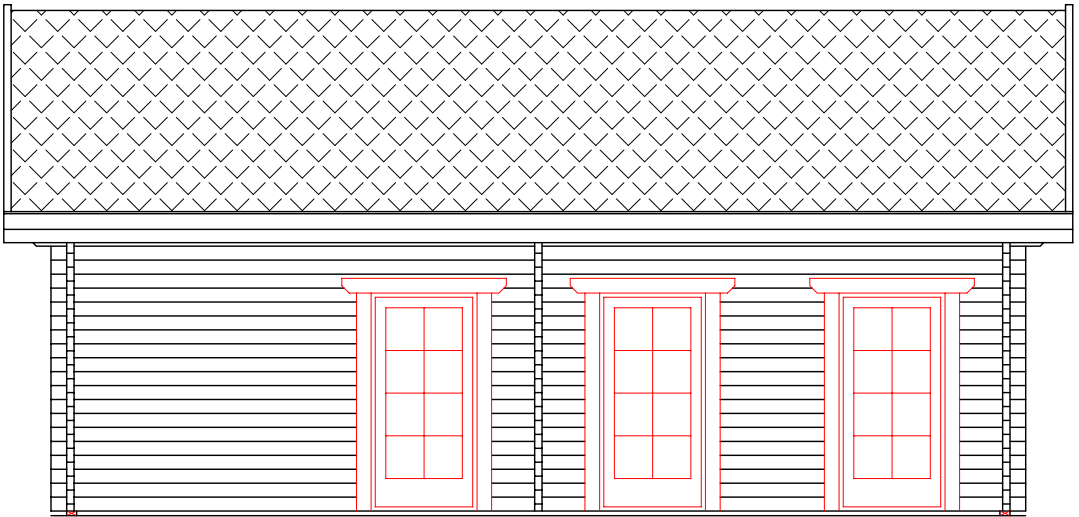

±0.00

Section -C

+4.83

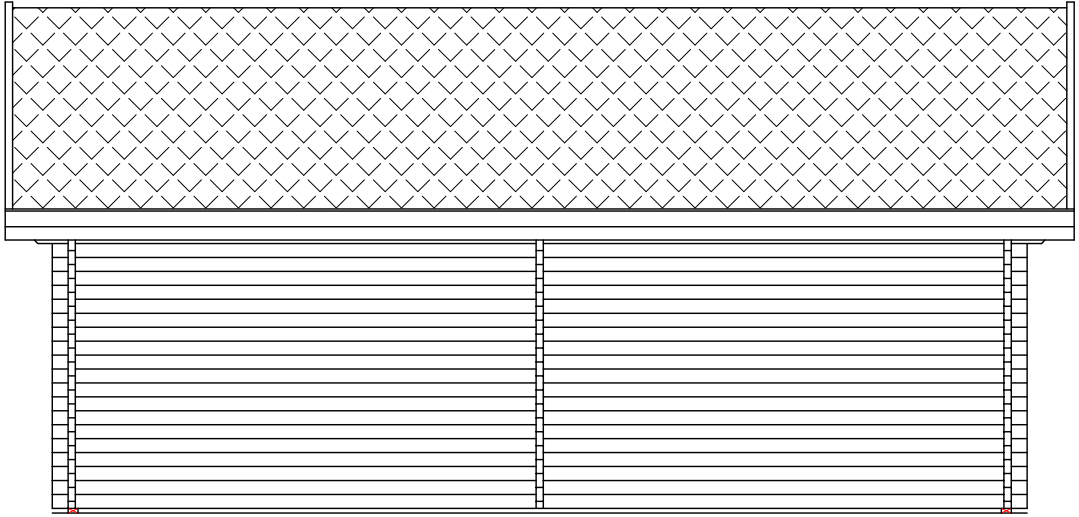

±0.00


Section -D

SECTIONS		Page:4.1.1
Drawn by: Tarmo Tigane	NELL BANK	Measure: 1:75

Section -B


Section -C

Section -D

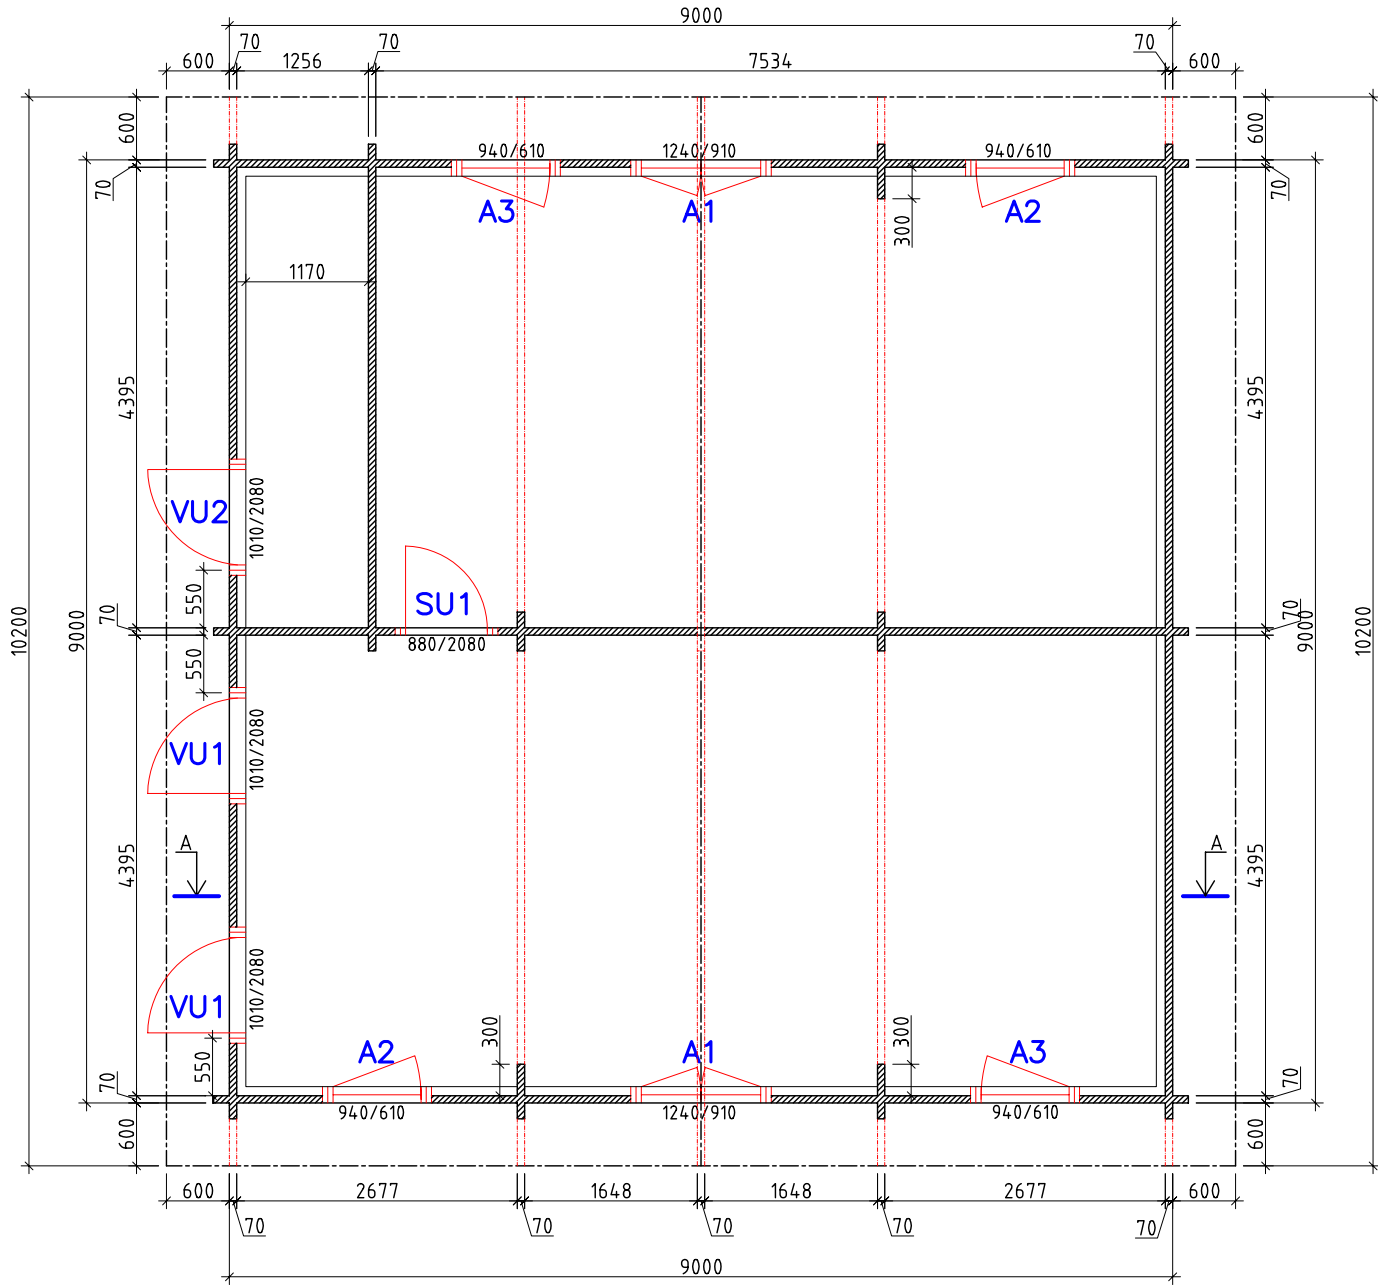

Section -A

GROUND PLAN		Page:4.2
Drawn by: Tarmo Tigane	NELL BANK	Measure: 1:75

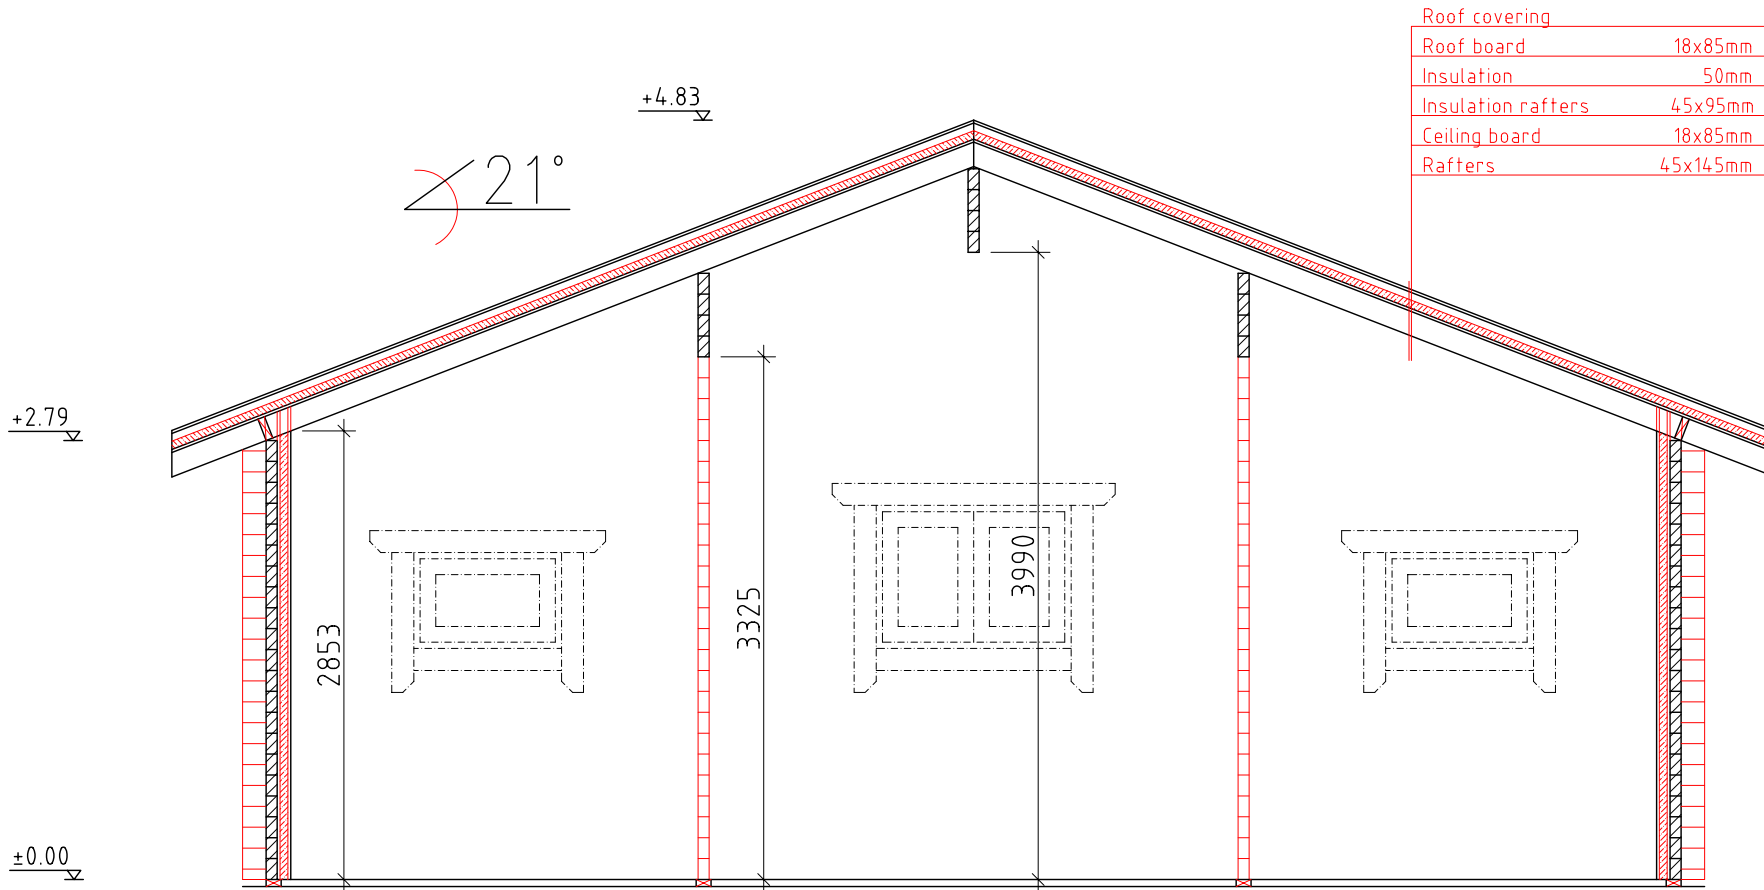

Roof covering	
Roof board	18x85mm
Insulation	50mm
Insulation rafters	45x95mm
Ceiling board	18x85mm
Rafters	45x145mm

Cross-section A-A

CROSS-SECTION		Page:4.4
Drawn by: Tarmo Tigane	NELL BANK	Measure: 1:50