




Section—A

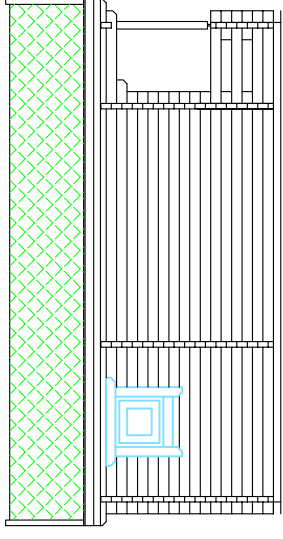

Section—C

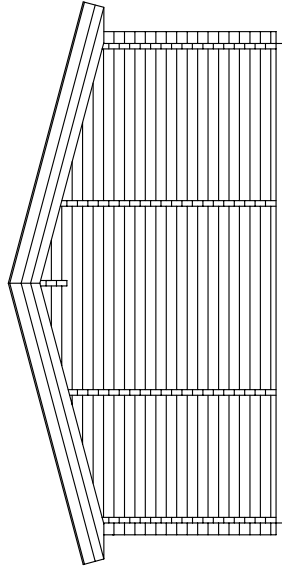

Section—B

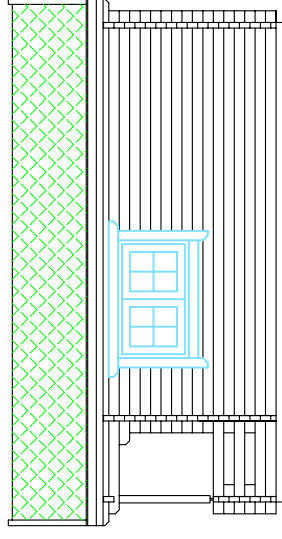

Section—D

Square log 45x133mm

SECTIONS


Drawn by:  
A.Rebane

TONY BROWN 07-25-2006/02-36-42p

AE:4.1

Measure:  
1:100

Section -B

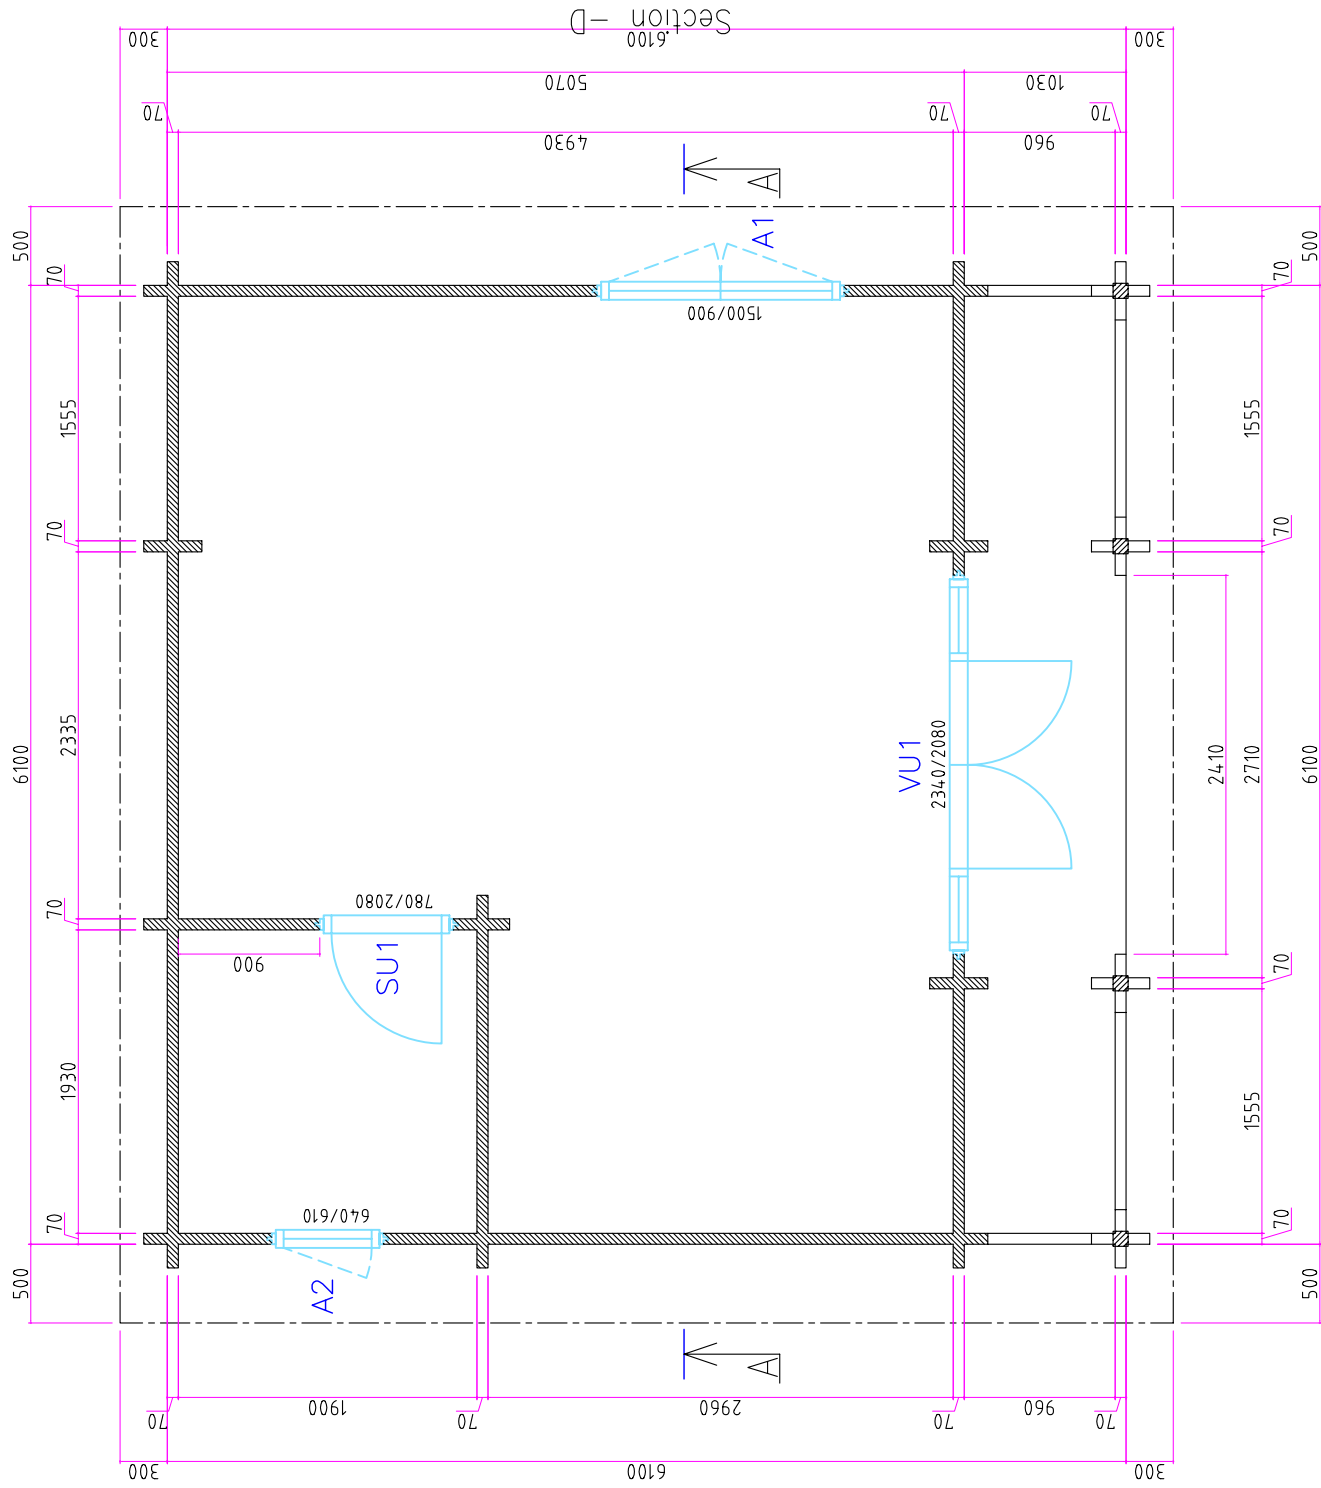

Section -C

Section -A

GROUND PLAN


AE:4.2

Measure: 1:50

Drawn by: A.Rebane  
TONY BROWN 07-25-2006/02:36-42p

15°

Roof Shingle	
Roof board	18x87mm
Insulation	50mm
Insulation rafters	45x95mm
Ceiling board	18x87mm
Rafters	45x145mm

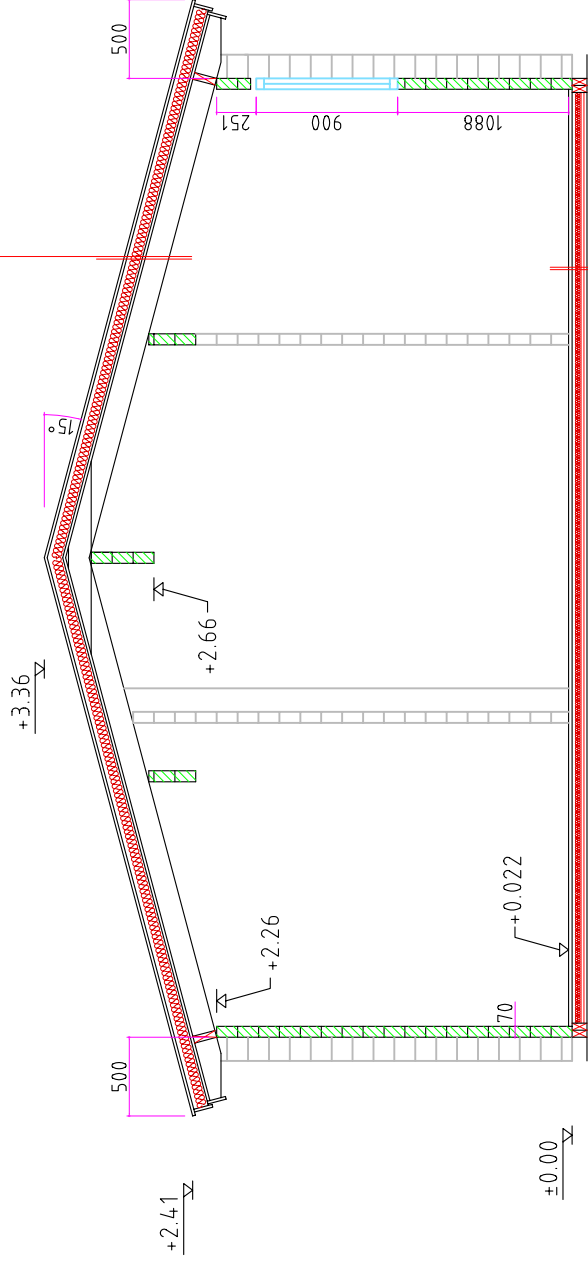

Floor board	22x85mm
Paper	
Insulation	50mm
Floor beam	45x95mm
Black floor	18x87mm
Black floor fixing slat	20x30mm

## Cross-section A-A

CROSS-SECTION		AE:4.4
Drawn by:	A.Rebane	Measure: 1:50
TONY BROWN 07-25-2006/02:36-42p		