


0.191
±0.000

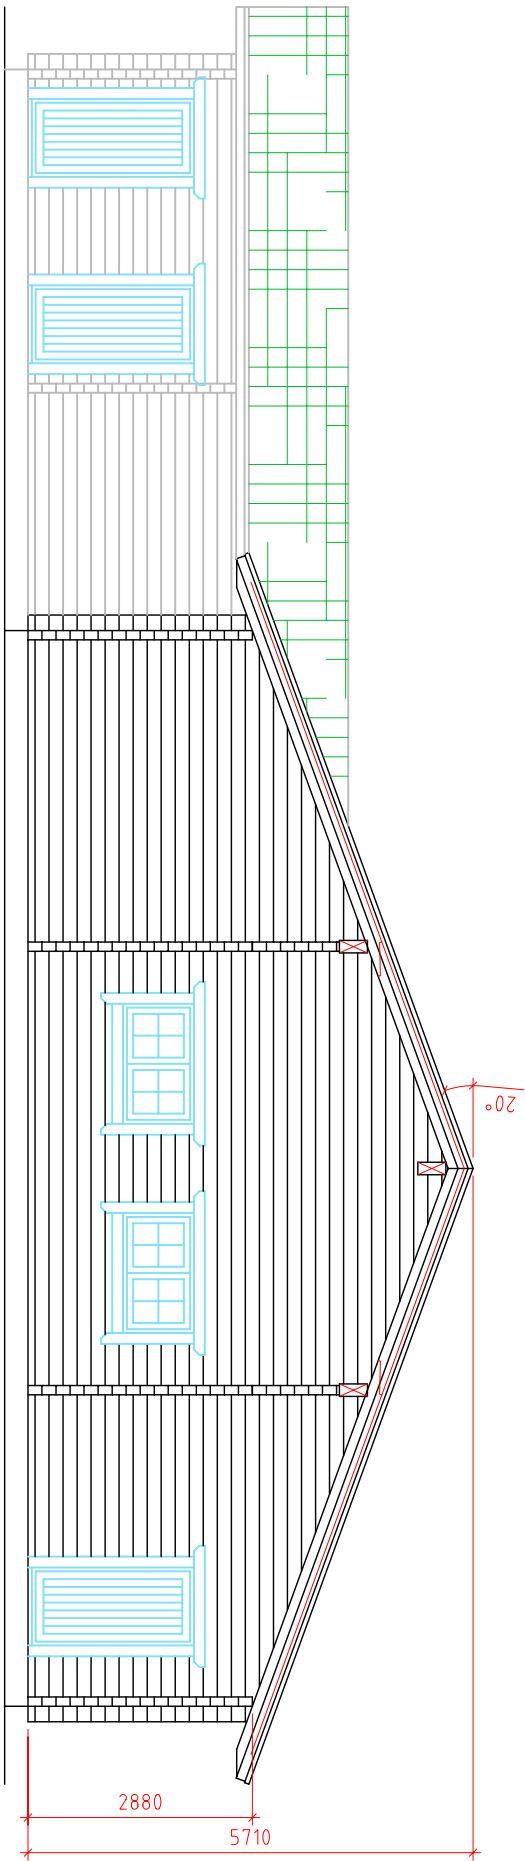

Redwings

Section - A

Drawn by:

Jaan Prost-Kängsepp


RPM Ltd

Page:

AE: 4.1

Scale:

1:100

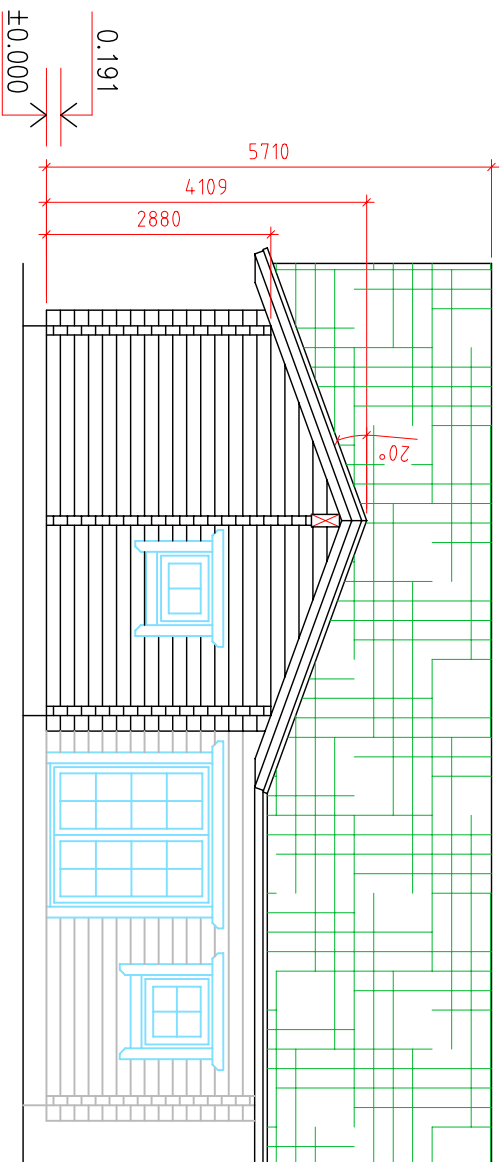

Redwings

Section - C

Drawn by:

Jaan Proost-Kängssepp


RPM Ltd

Page:

AE: 4.12

Scale:

1:100

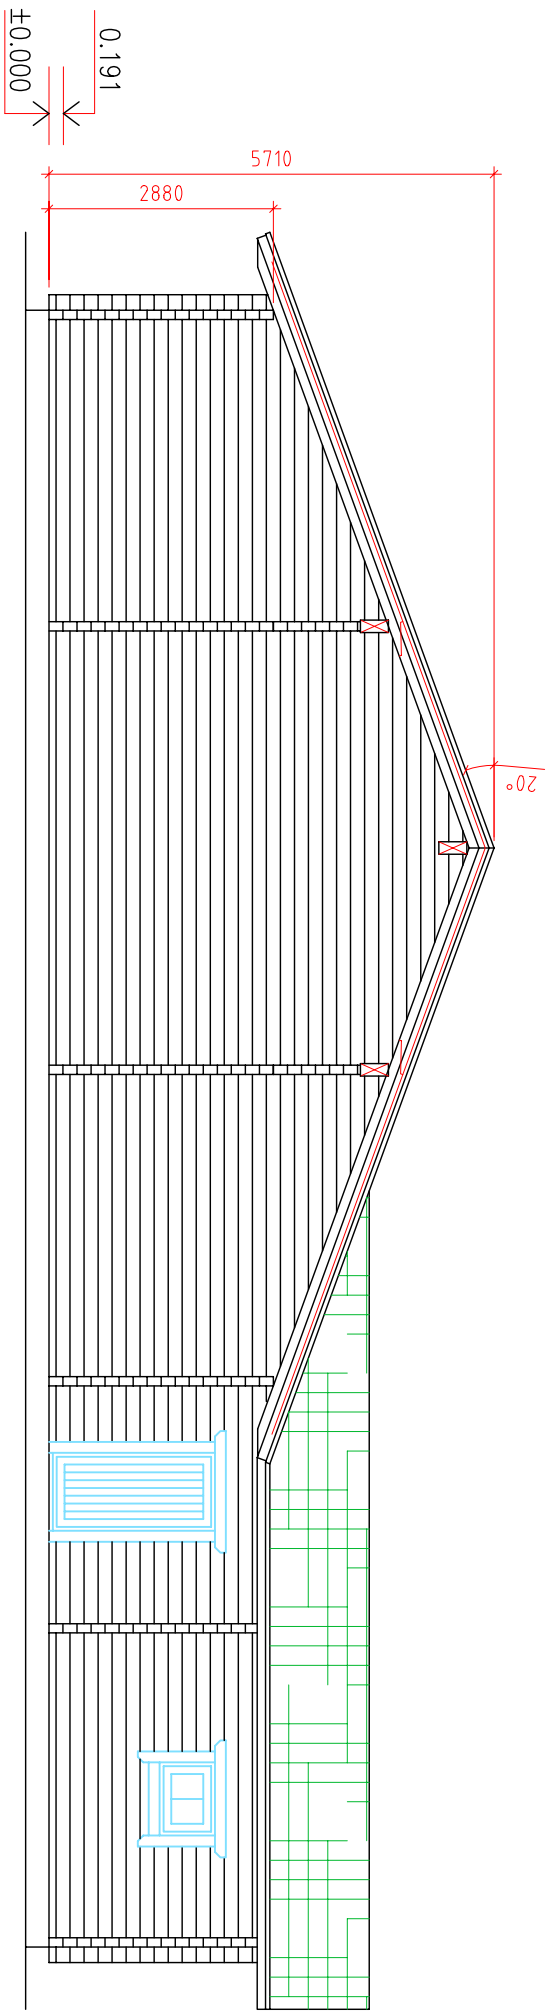

Redwings

Section - B

Drawn by:

Jaan Proost-Kängssepp


Page:

AE: 4.11

Scale:

1:100

RPM Ltd

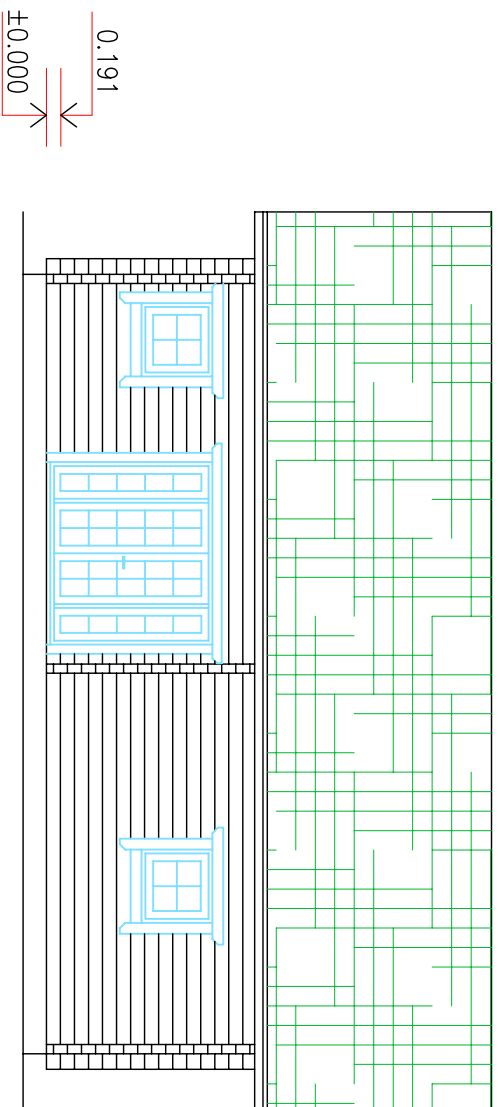

Redwings

Section - D

Drawn by:

Jaan Proost-Kängssepp

Page:


AE: 4.13

Scale:

1:100

RPM Ltd

Section -C

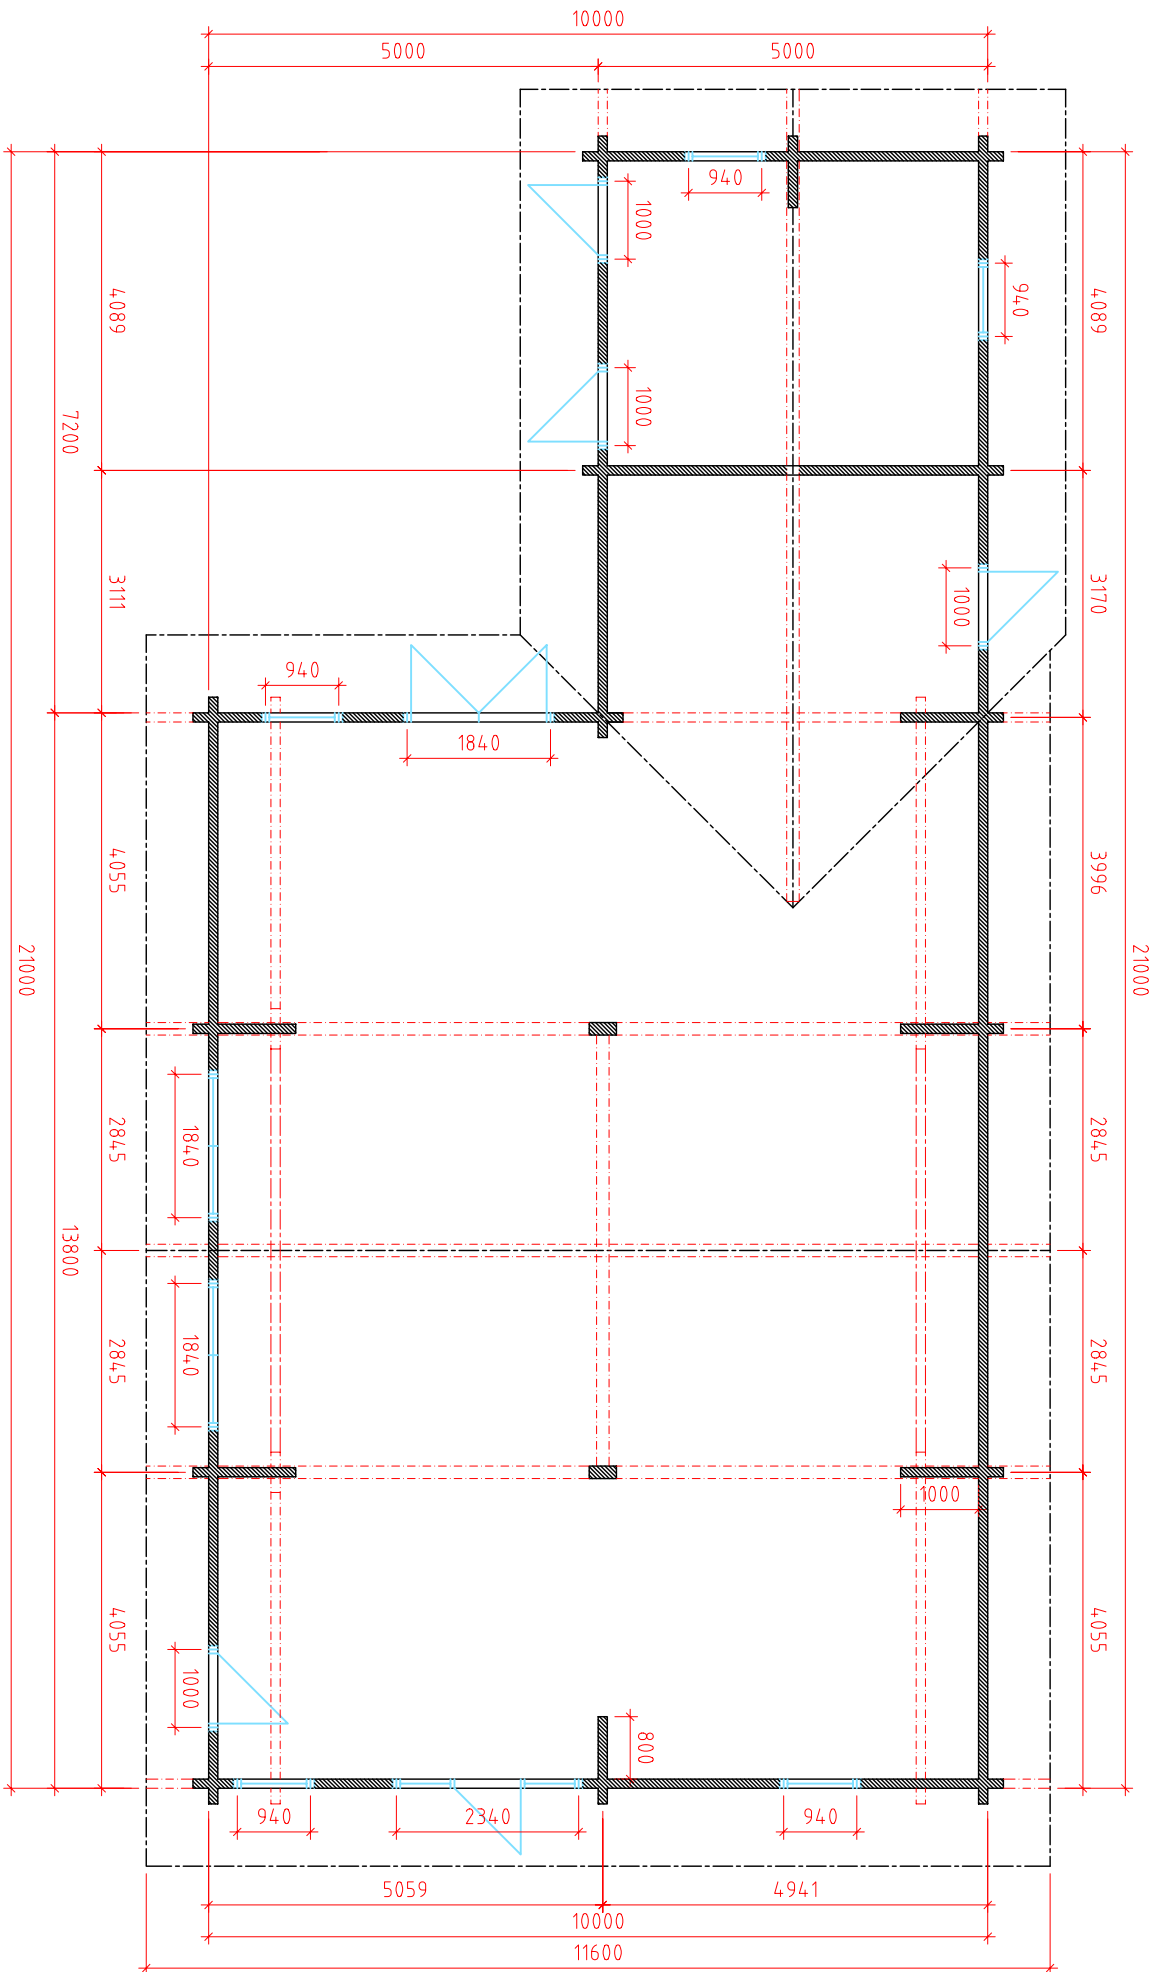

Section -B

Section -A

Section -D

(AL) - akndluuk - windowshutter

Redwings

Ground floor

Drawn by:

Jaana Proost-Kängsepp

RPM Ltd

Page:

AE: 4.2

Scale:

1:100