




Section-A

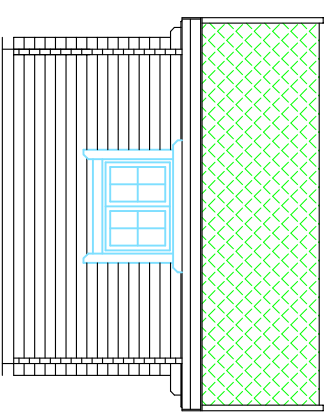

Section-C

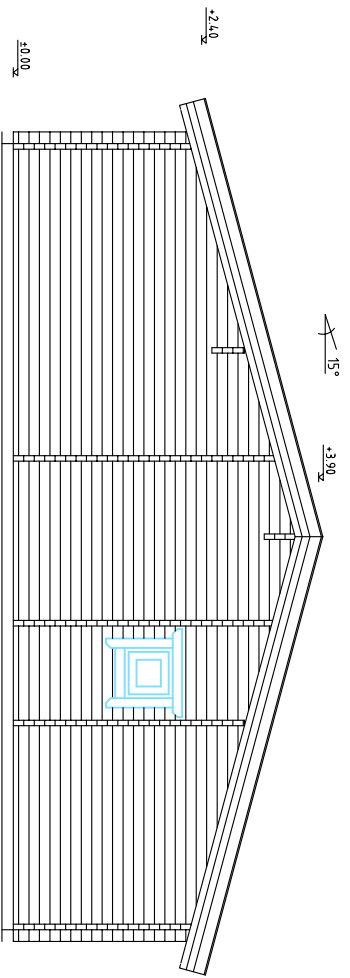

Section-B

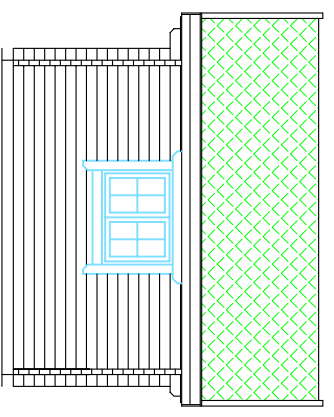


Section-D

Square log 70x133mm


SECTIONS		AE:4.1
Drawn by: Rebane	Andrew Fort 03-28-2005/08:55:06a	Measure: 1:100

Section -B

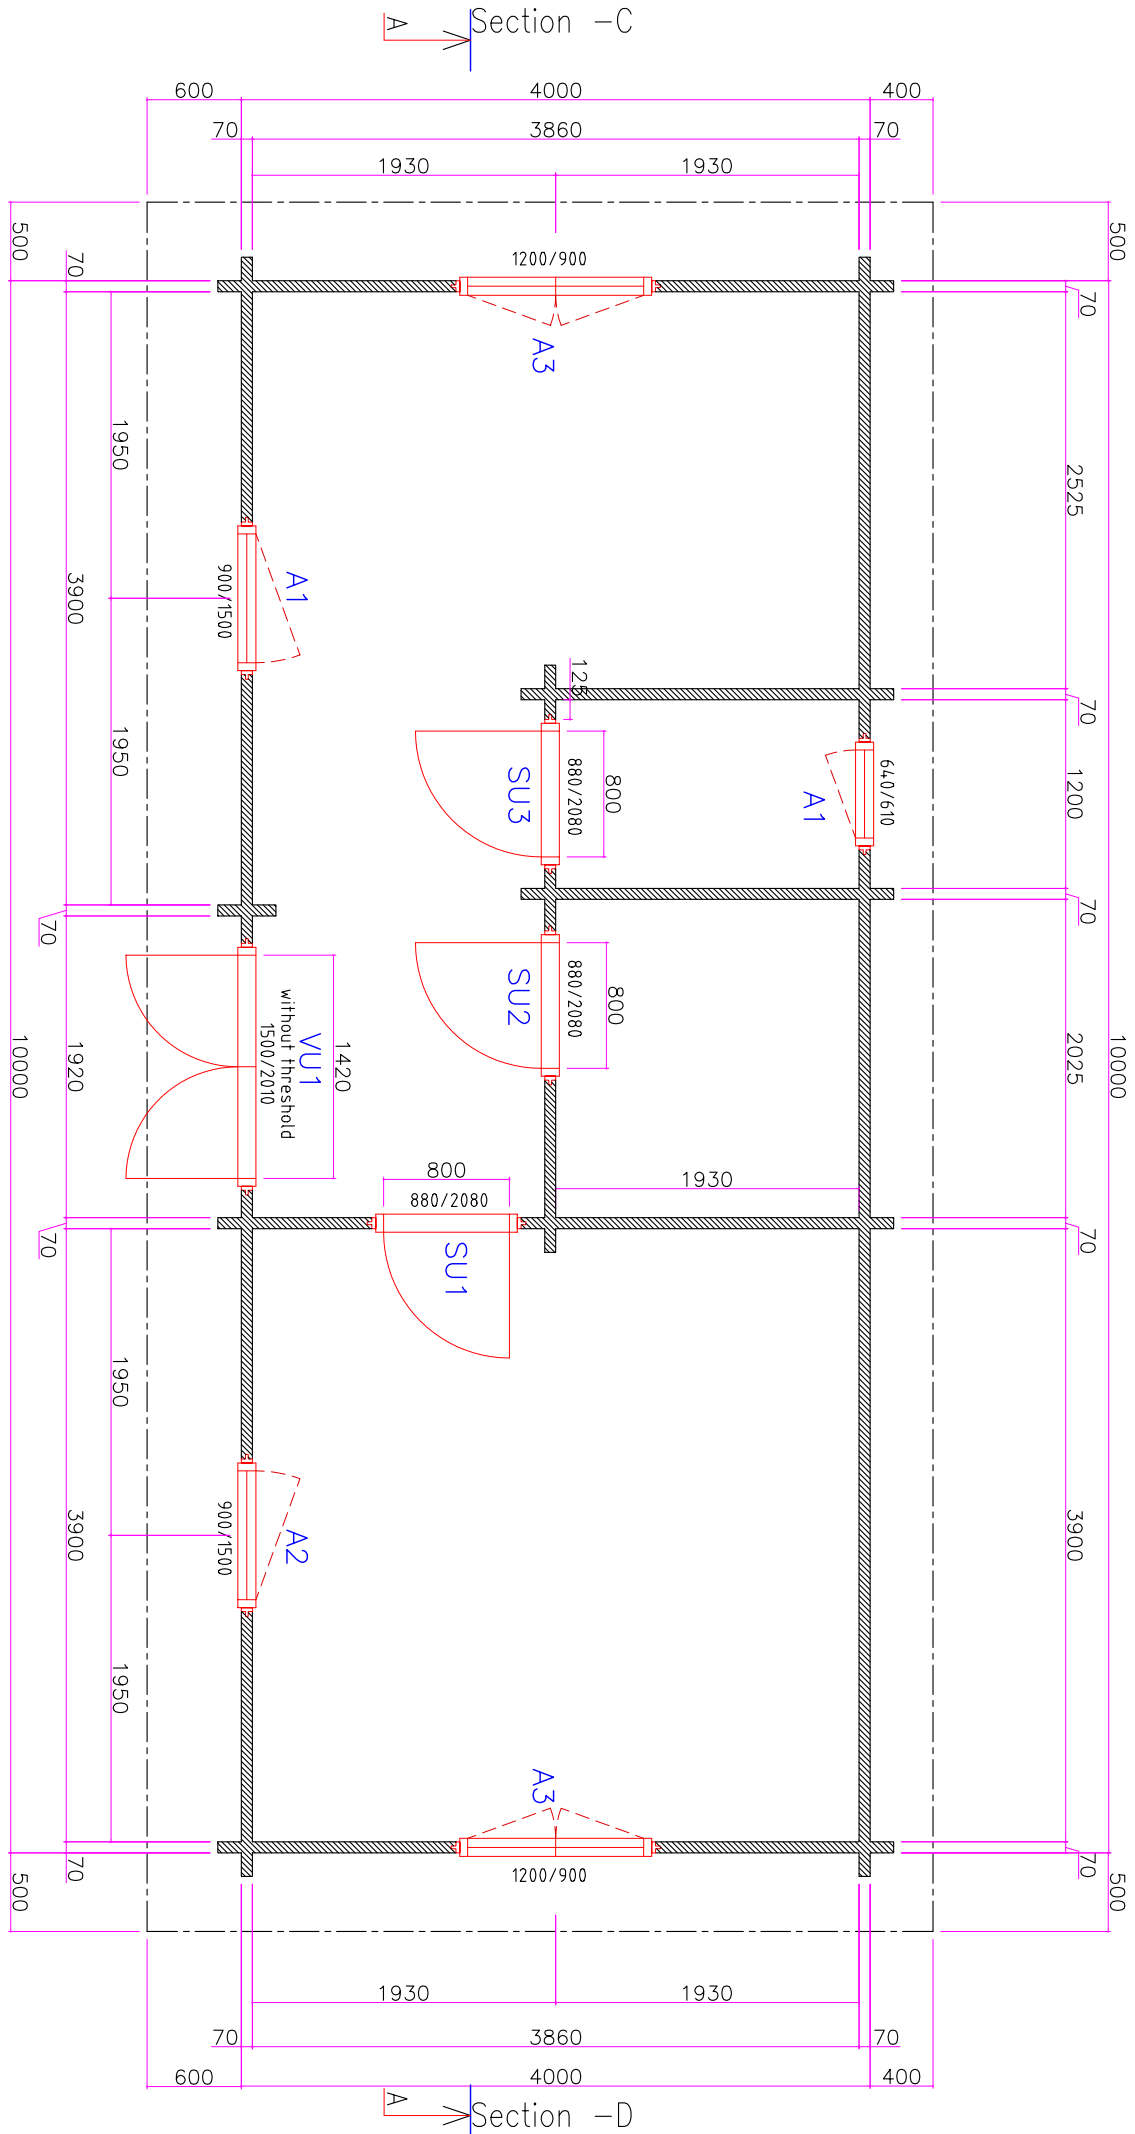

Section -A

GROUND PLAN		AE.4.2
Drawn by:	Andrew Fort	Measure:
Rebane	03-28-2005/08:55:06a	1:50

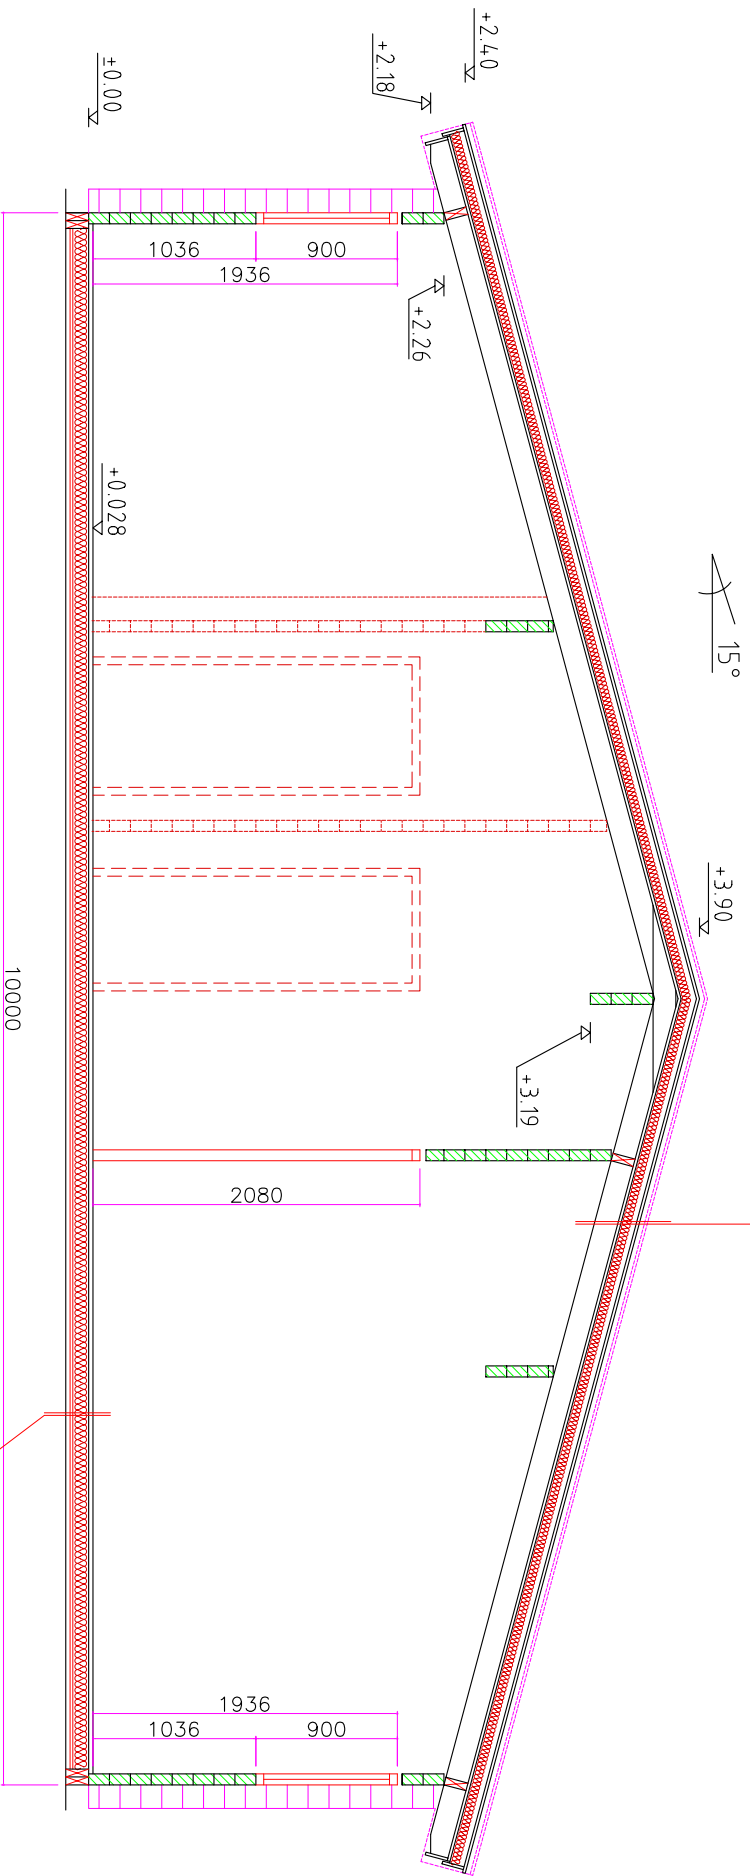

Roof Shingle	18x87mm
Roof board	18x87mm
Insulation	50mm
Insulation rafters	4.5x95mm
Ceiling board	18x87mm
Rafters	4.5x145mm

Floor board	28x87mm
Paper	100mm
Insulation	4.5x14.5mm
Floor beam	18x87mm
Black floor	20x30mm

Cross-section A-A

Drawn by:	Rebane	CROSS-SECTION	AE:4.4
			Measure: 1:50
		Andrew Fort 03-28-2005/08:55:06a	