


Section -A

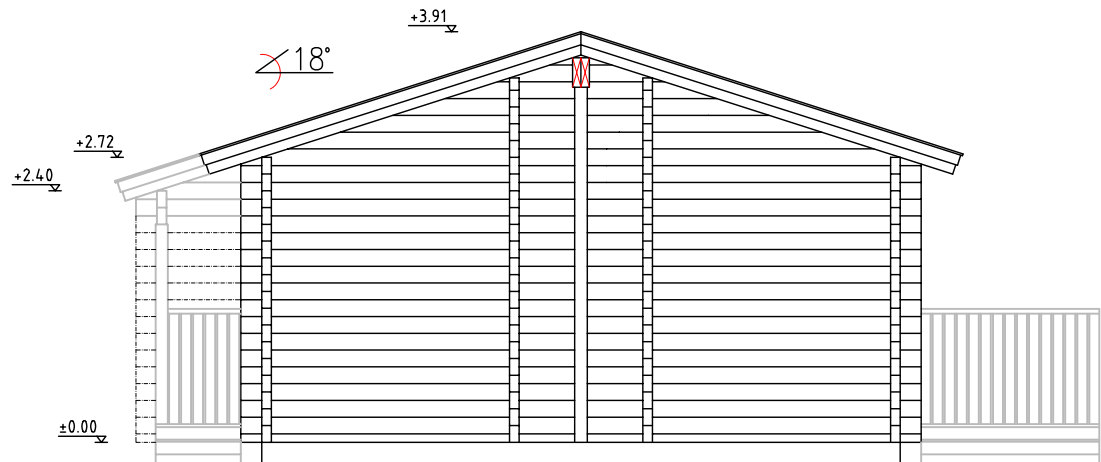


Section -B

SECTIONS		Page:4.1
Drawn by: Tarmo Tigane	JANE & MARK	Measure: 1:75

+3.91


±0.00

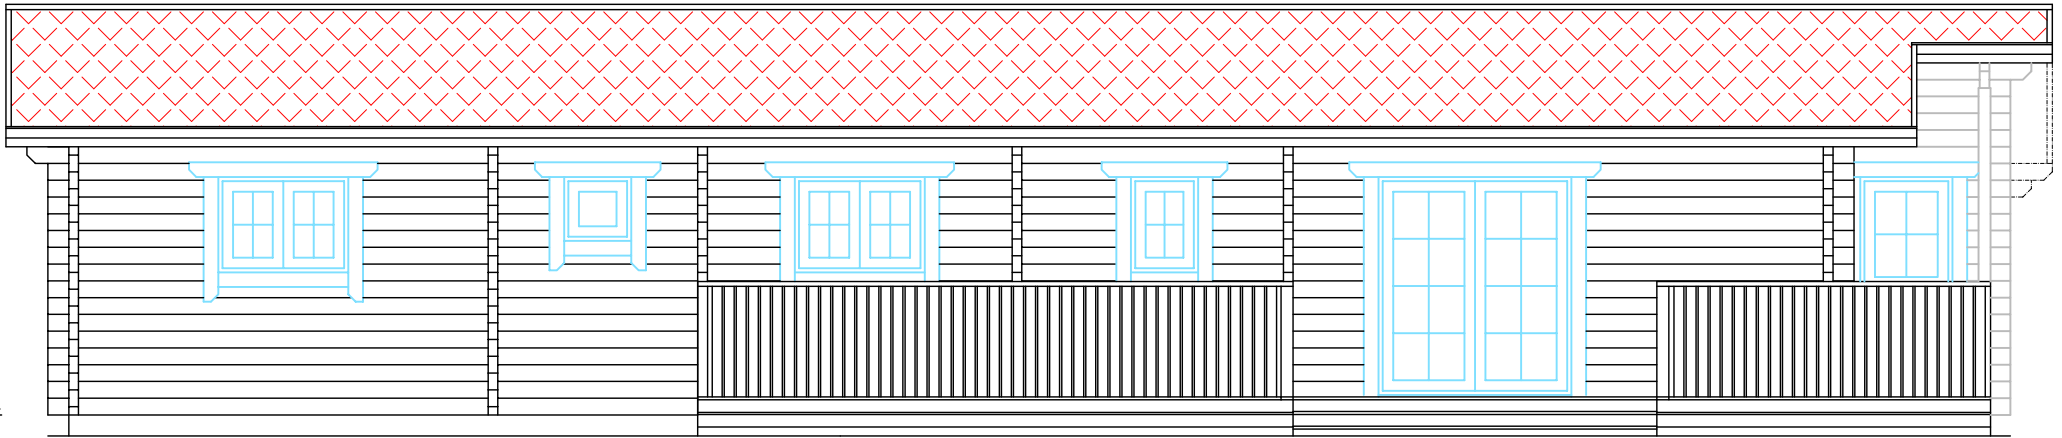

Section -C

+3.91

±0.00

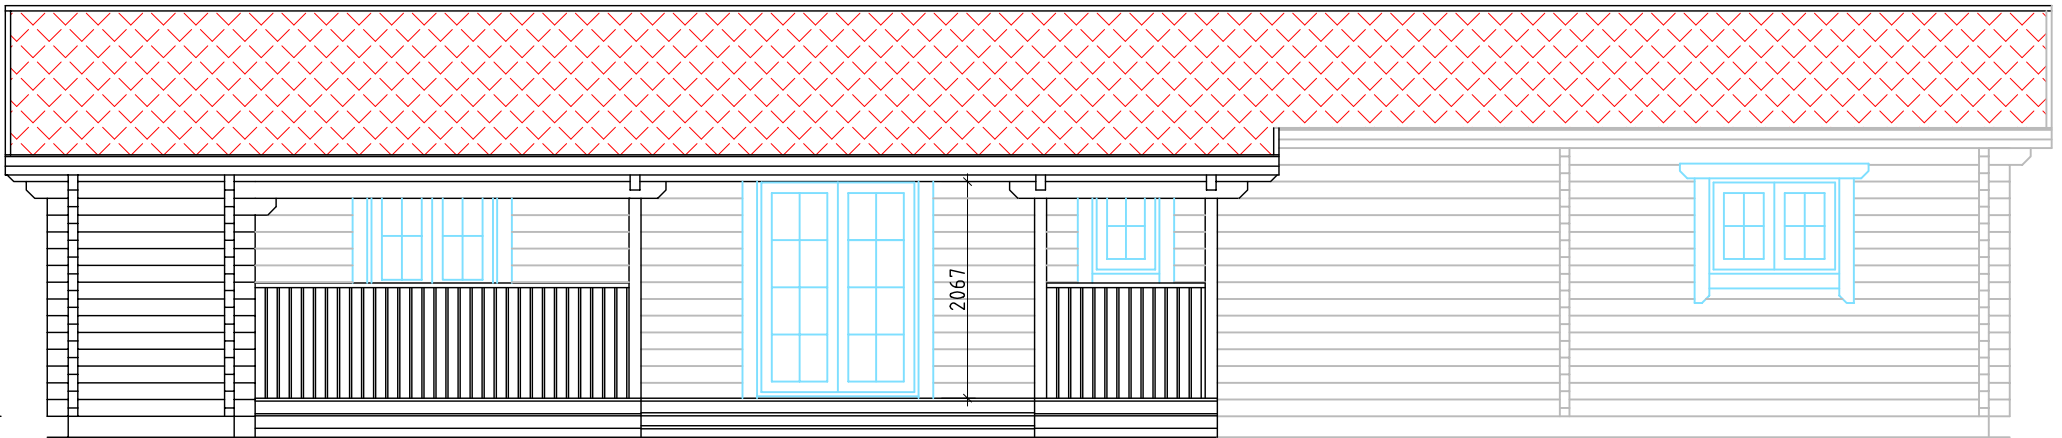


Section -D

SECTIONS		Page:4.1.1
Drawn by: Tarmo Tigane	JANE & MARK	Measure: 1:75

Section -C


Section -A

Section -B

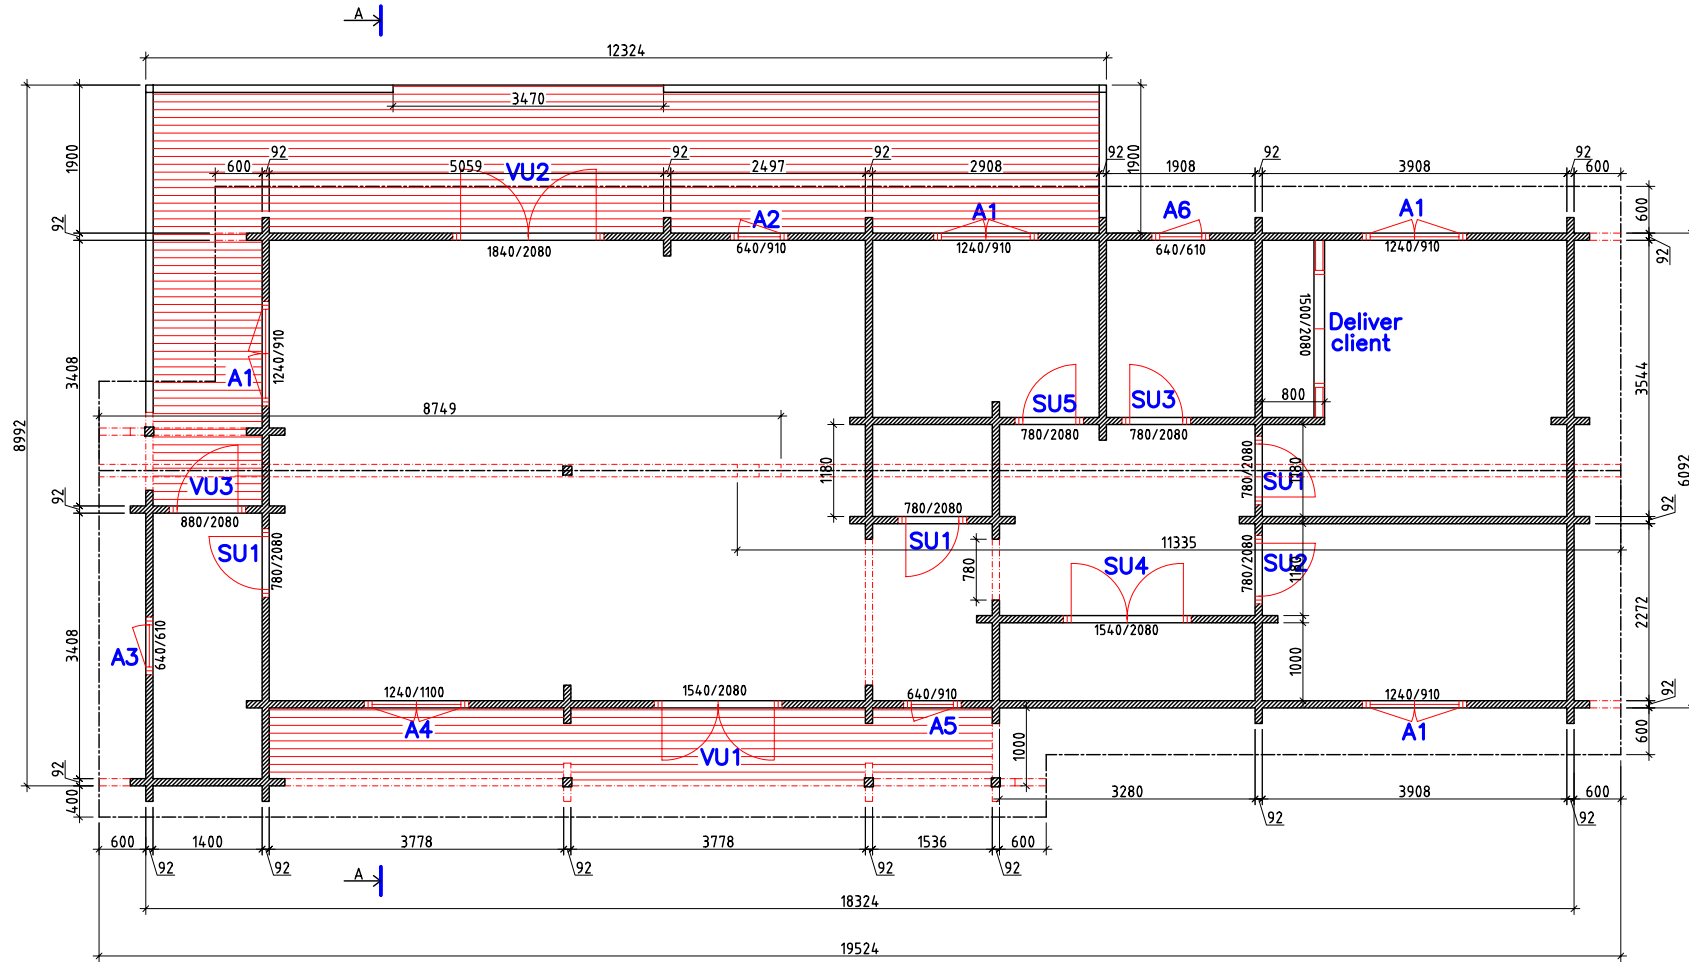

Section -D

GROUND PLAN		Page: 4.2
Drawn by: Tarmo Tigane	JANE & MARK	Scale: 1:100

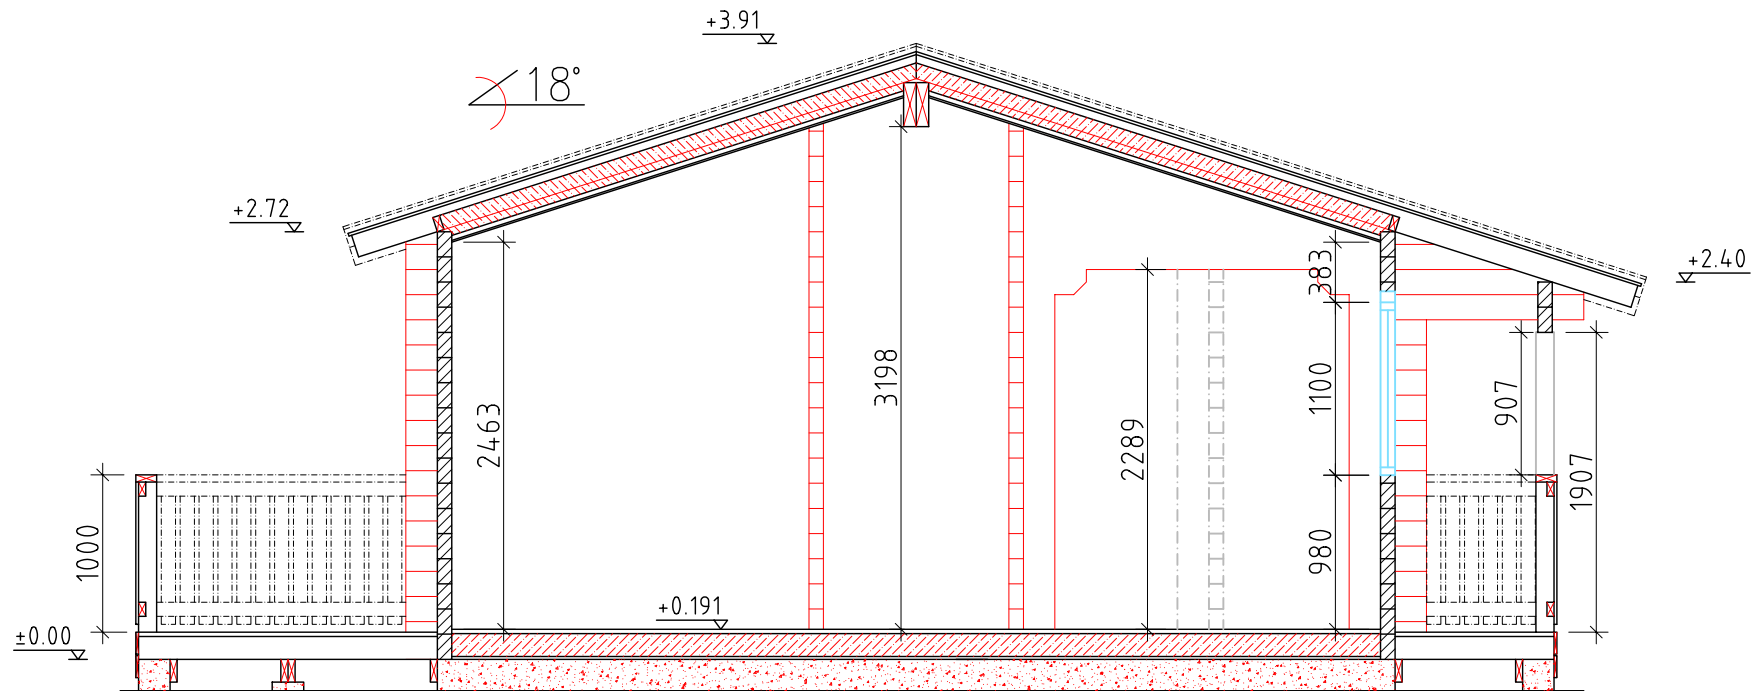

Cross-section A-A

CROSS-SECTION		Page:4.4
Drawn by: Tarmo Tigane	JANE & MARK	Measure: 1:50