


Elevation - A

Square log 92x160mm


ELEVATION		AE: 4.1
Drawn by: A.Rebane	COPAS FARM MANAGER LODGE 02-07-2012	1:75

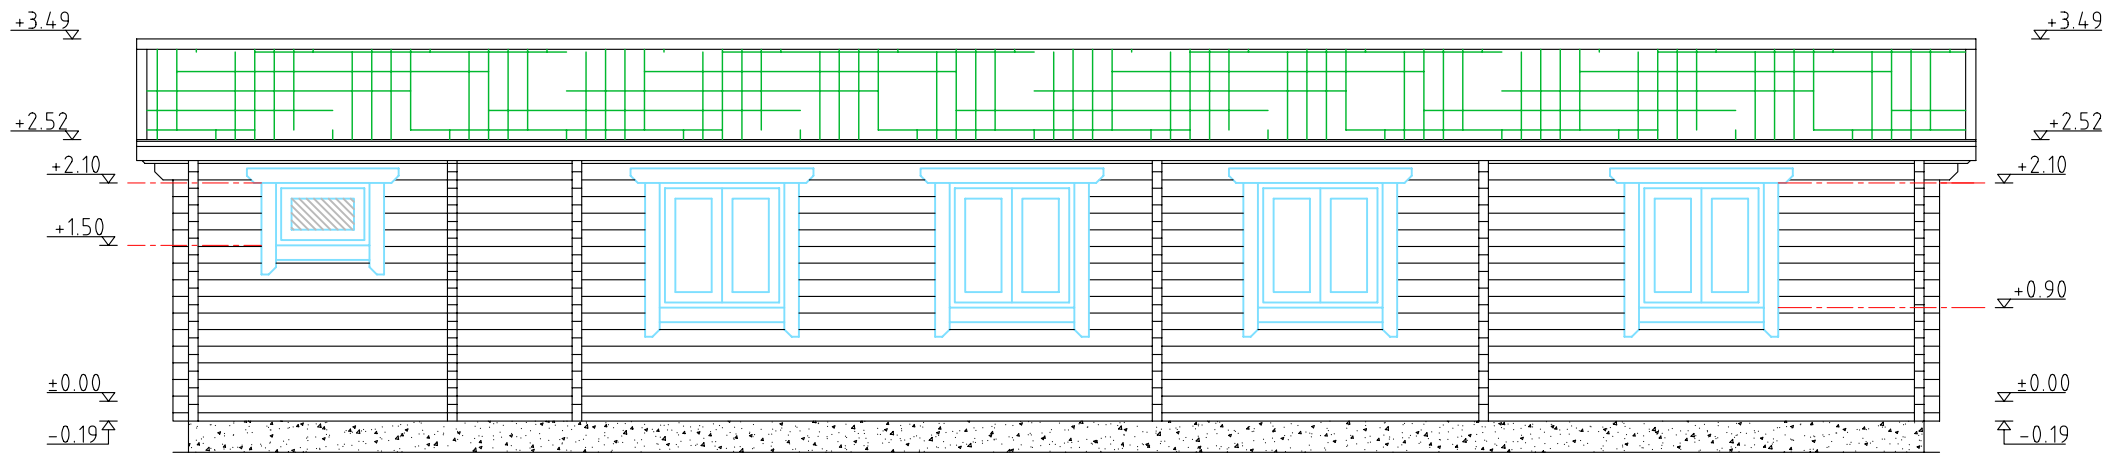

Elevation – B

Square log 92x160mm


ELEVATION		AE: 4.1.1
Drawn by:	A.Rebane	COPAS FARM MANAGER LODGE 02-07-2012
		1:75

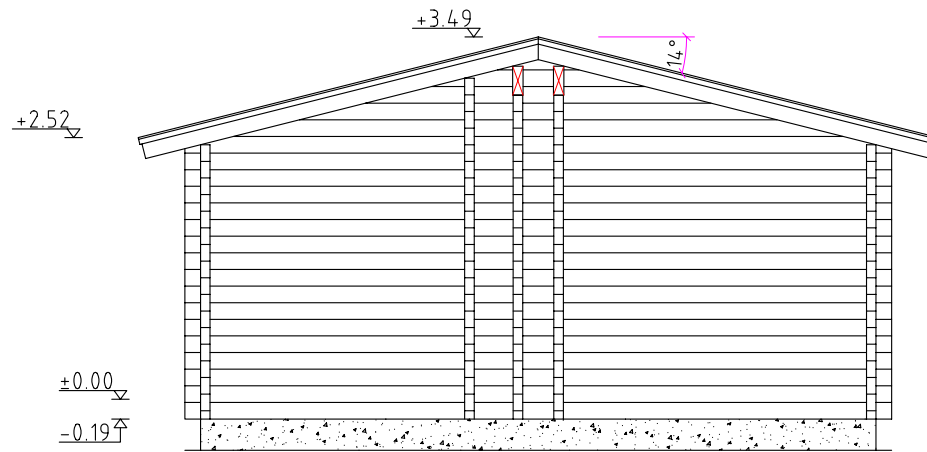

Elevation – C

Square log 92x160mm

ELEVATION		AE: 4.1.2
Drawn by: A.Rebane	COPAS FARM MANAGER LODGE 02-07-2012	1:75

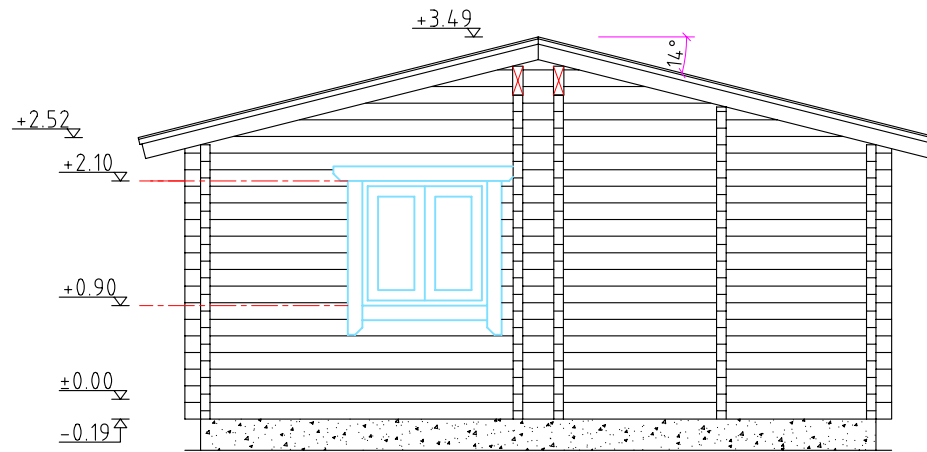

Elevation – D


Square log 92x160mm

ELEVATION		AE: 4.1.3
Drawn by:	COPAS FARM MANAGER LODGE 02-07-2012	1:75

Elevation-B

Elevation-C


Elevation-D

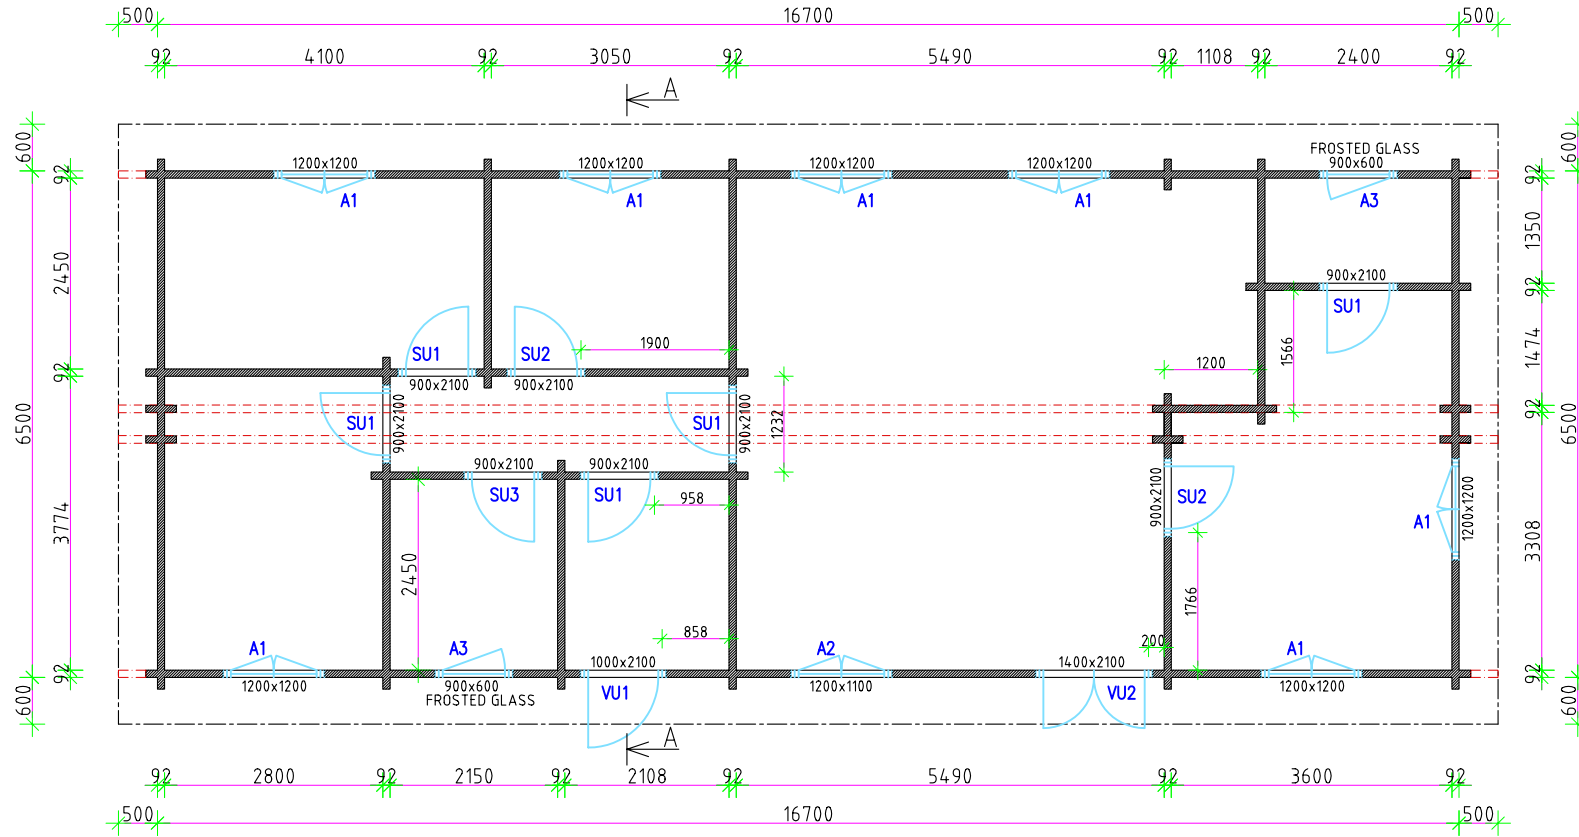

Elevation-A

Square log 92x160mm

GROUND PLAN		AE: 4.2
Drawn by: A.Rebane	COPAS FARM MANAGER LODGE 02-07-2012	1:100

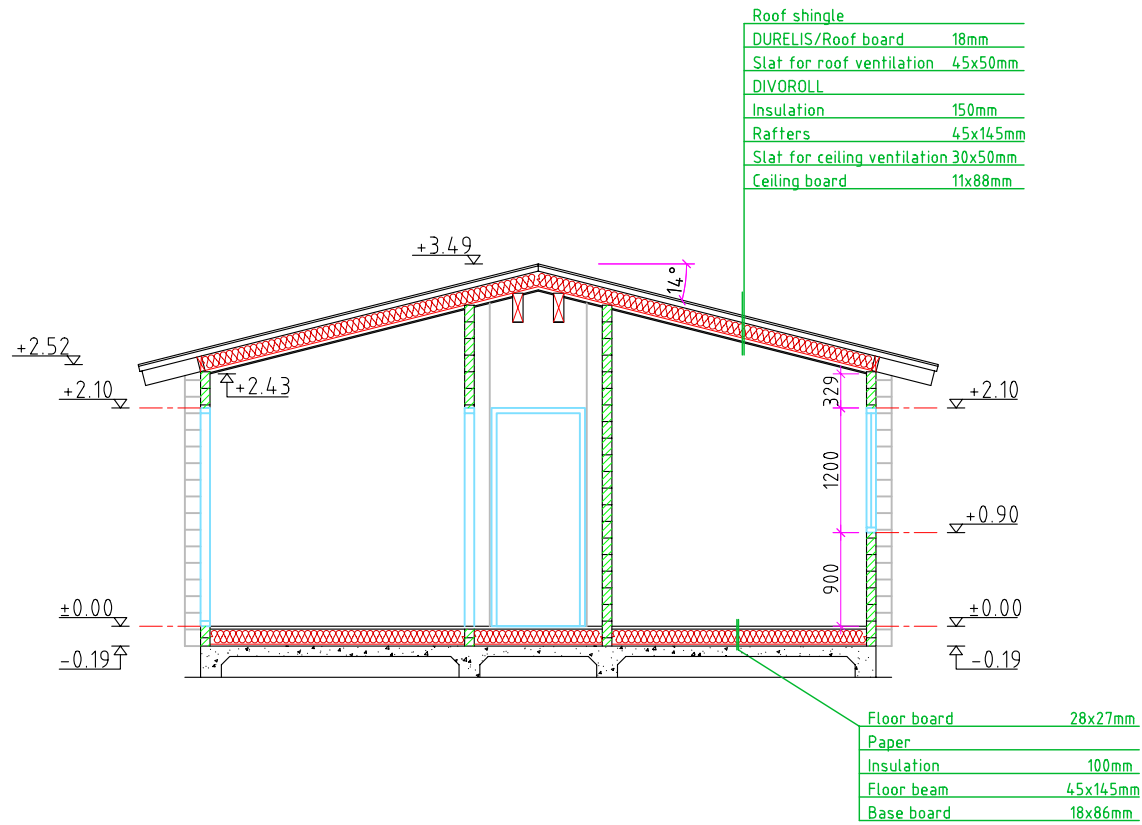

Square log 92x160mm

CROSS-SECTION A-A

AE: 4.4

Drawn by:

A.Rebane

COPAS FARM MANAGER LODGE 02-07-2012

1:75