




Section-A

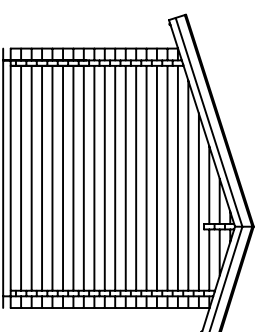

Section-C

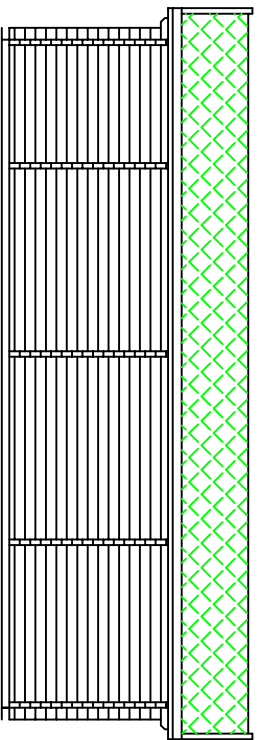

Section-B

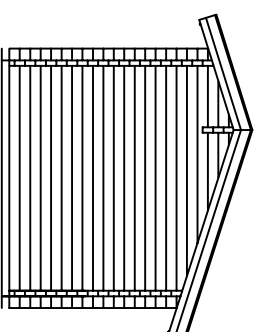

Section-D

70x133 square log

SECTIONS


Drawn by:
Alvar Rebana

C:NEWMAN 03-22-2004/10:59:49a

Page: 1

Measure:
1:100

Section - B

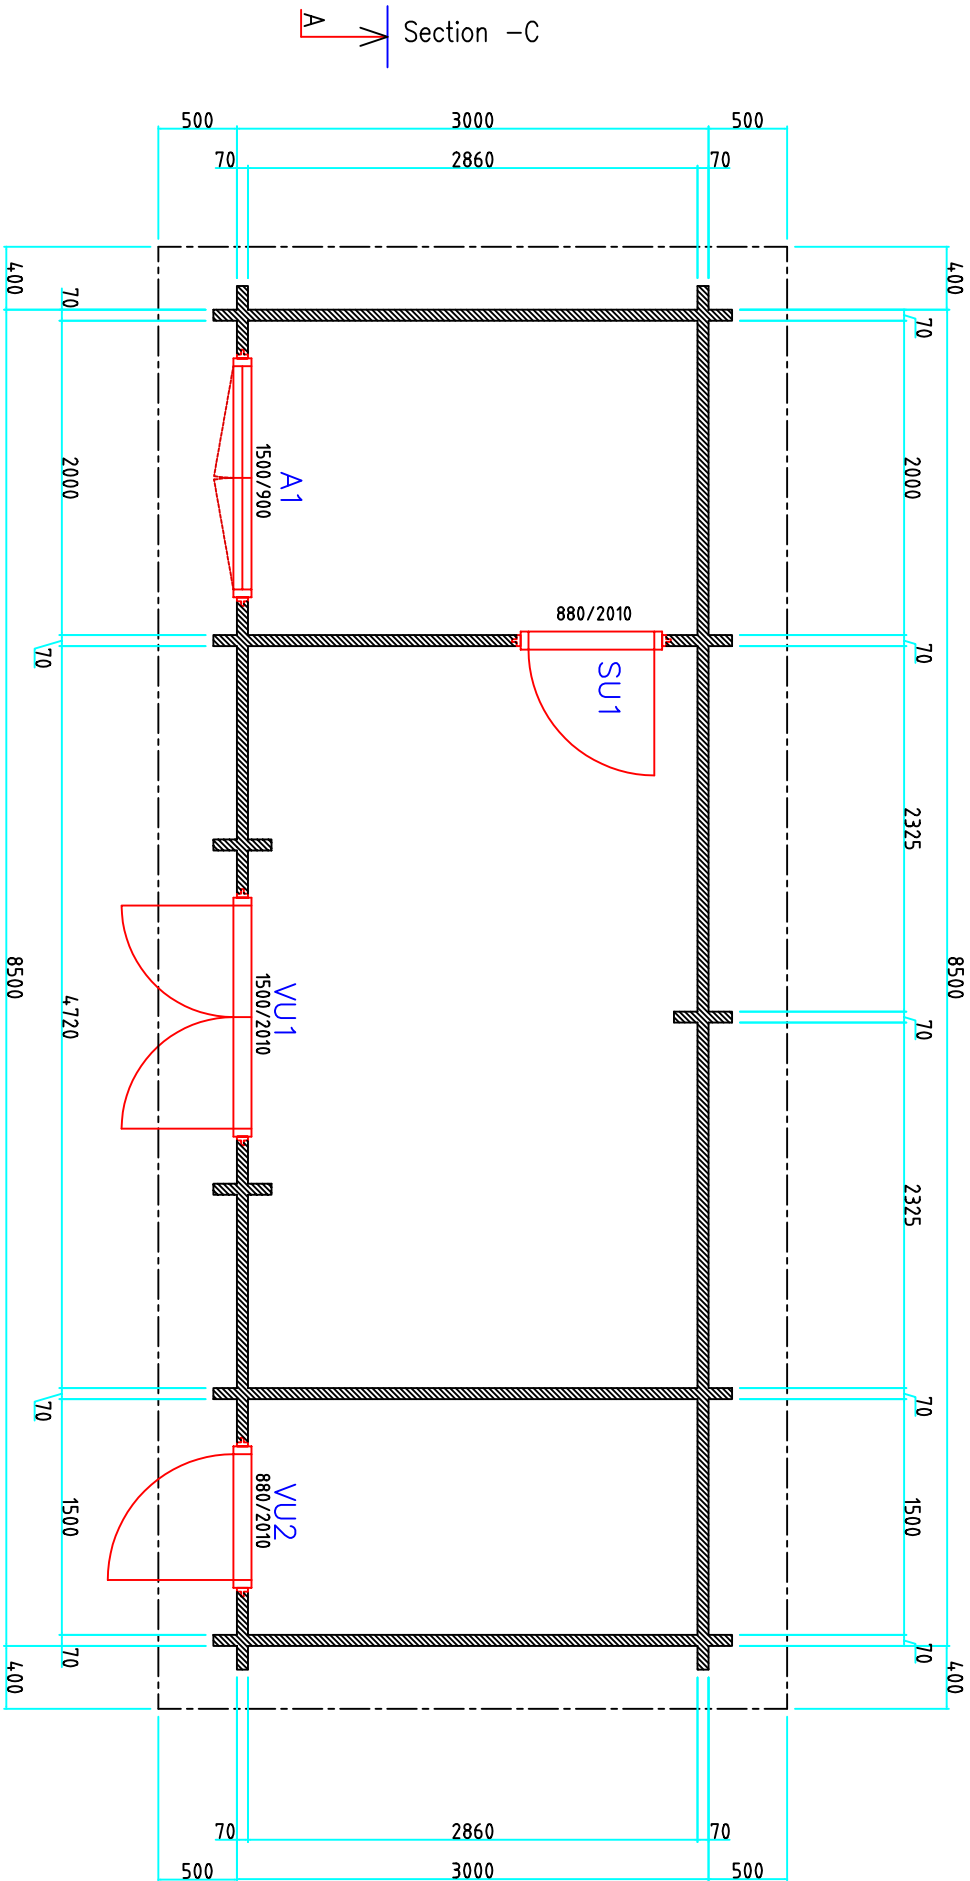

Section - D

Section - A




Section - C

GROUND PLAN

Drawn by:
Alvar Rebana

C.NEWMAN 03--22--2004/10:59:49a

Page: 2
Measure:
1:50

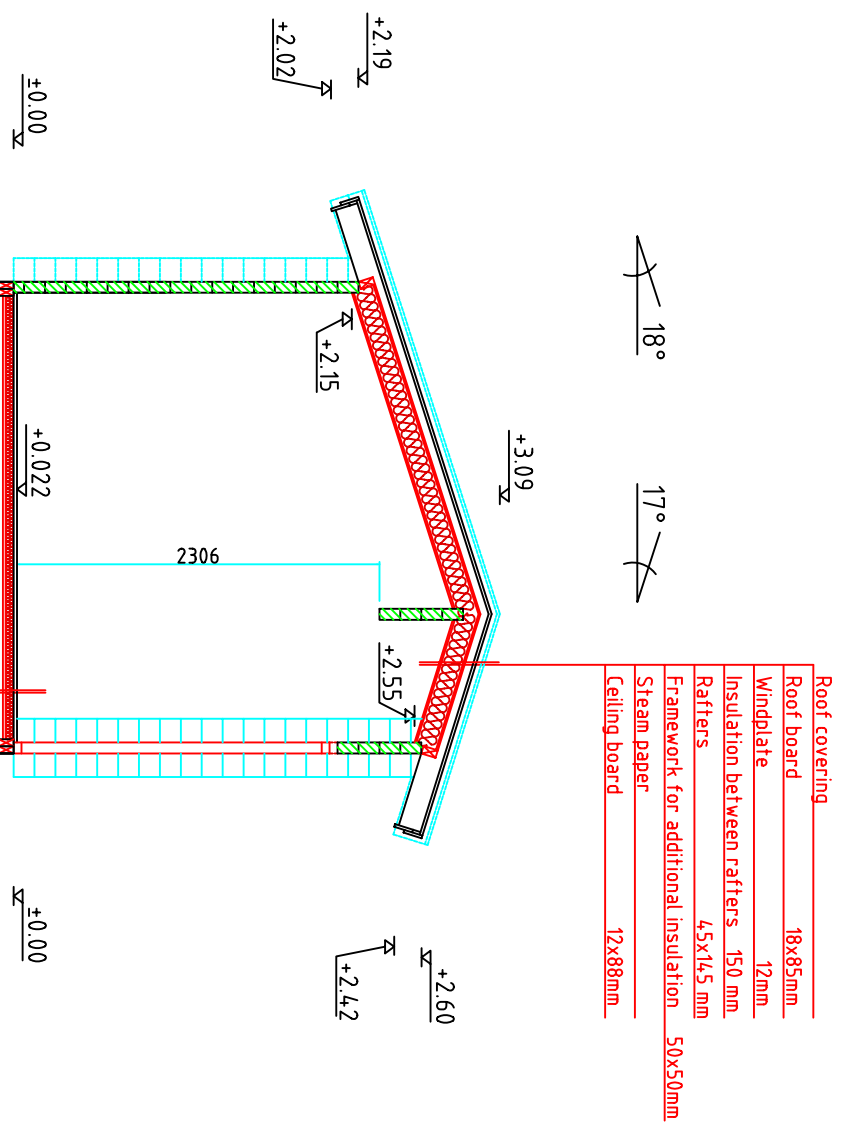

Roof covering	
Roof board	18x85mm
Windplate	12mm
Insulation between rafters	150 mm
Rafters	45x145 mm
Framework for additional insulation	50x50mm
Steam paper	
Ceiling board	12x88mm

Floor board	22x85mm
Paper	
Insulation	50mm
Floor beam	45x95mm
Floor floor	18x85mm
Black floor fixing board	27x32mm

Cross-section A-A

CROSS-SECTION

Drawn by: Alvar Rebana	C.NEWMAN 03-22-2004/10:59:49a	Page: 5
		Measure: 1:50