


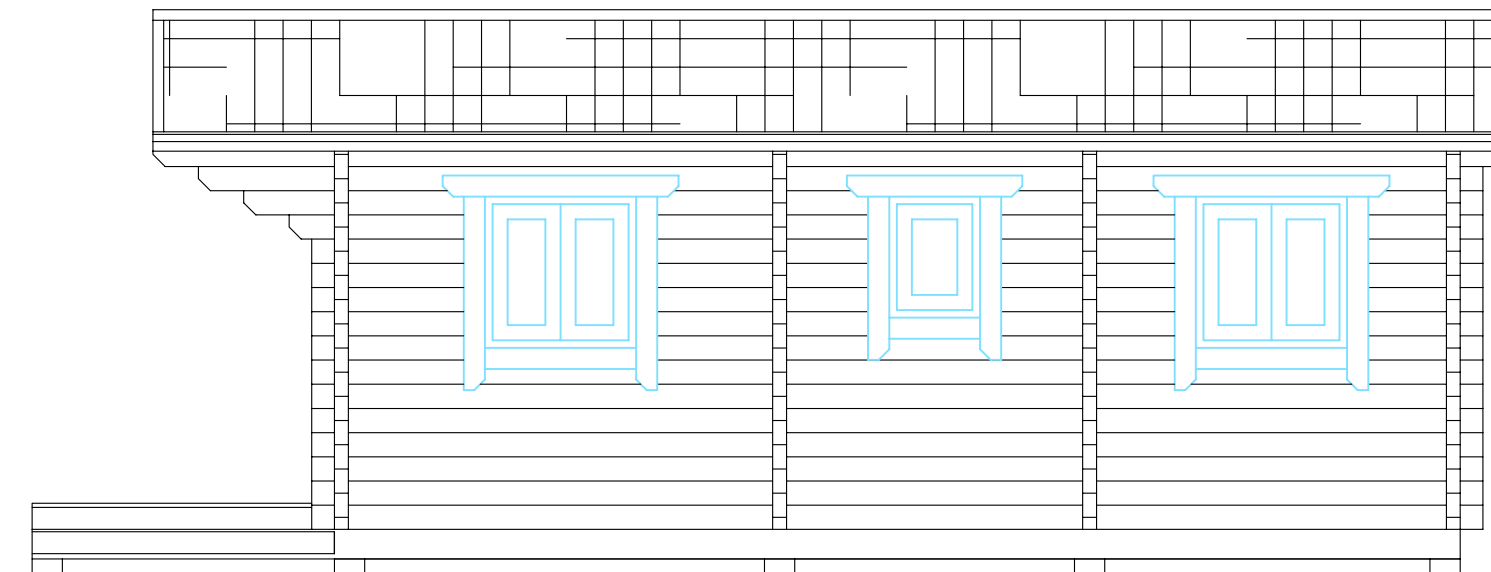

Square log 92x160mm

ANGELA WHITE


Elevation -A

Drawn by:
Alvar Rebane

RPM Ltd

Page:
AE: 4.1

scale:
1:50

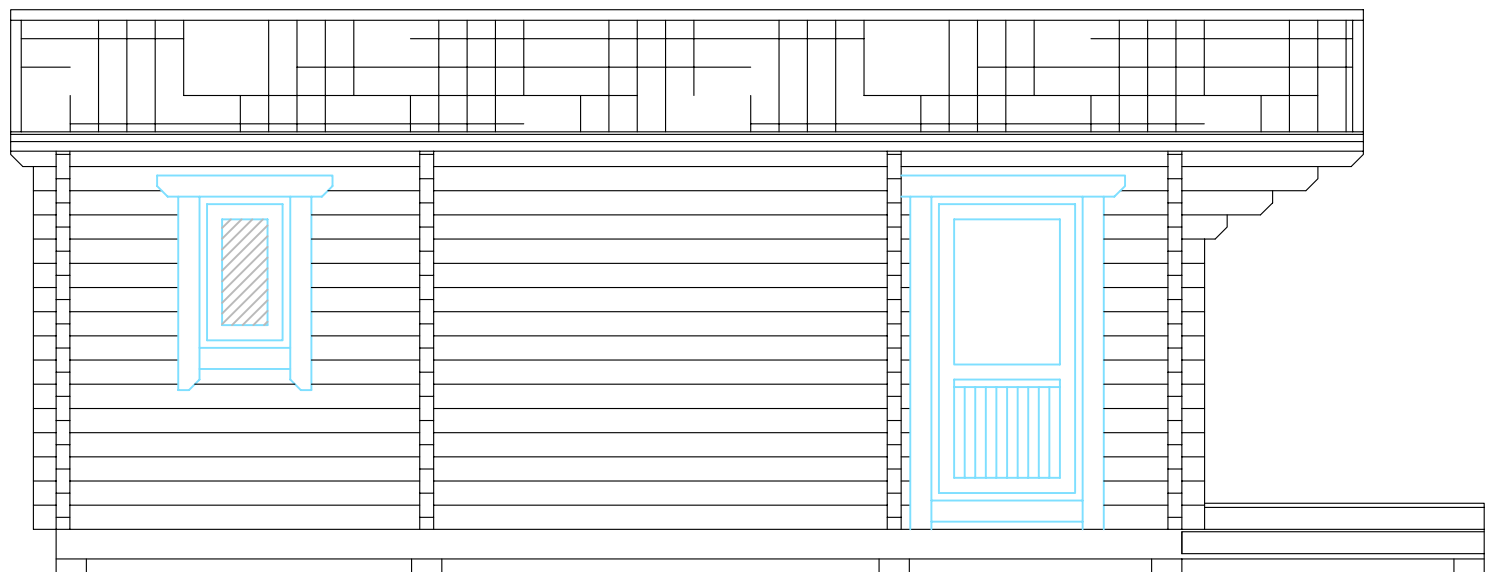

Square log 92x160mm

ANGELA WHITE

Elevation - B

Drawn by:

Alvar Rebane


RPM Ltd

Page:

AE: 4.1.1

scale:

1:50

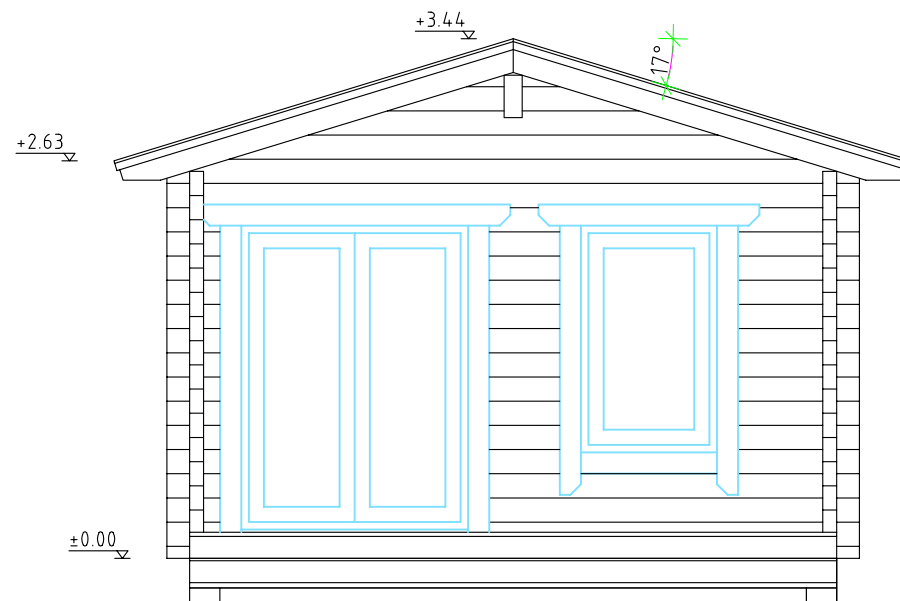

Square log 92x160mm

ANGELA WHITE

Elevation - C


Drawn by:

Alvar Rebane

RPM Ltd

Page:
AE: 4.1.2

scale:
1:50

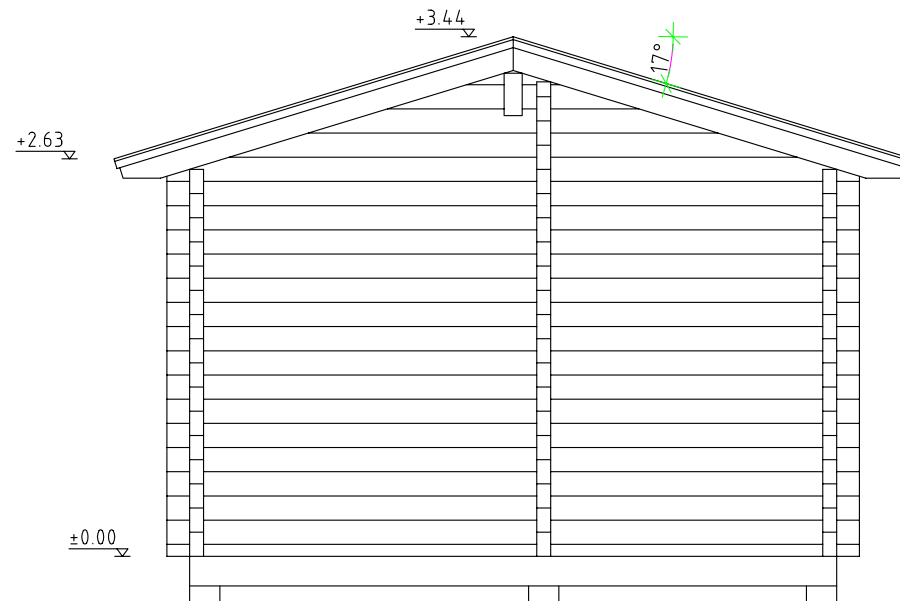

Square log 92x160mm

ANGELA WHITE

Elevation - D


Drawn by:
Alvar Rebane

RPM Ltd

Page:
AE: 4.1.3

scale:
1:50

Elevation-C

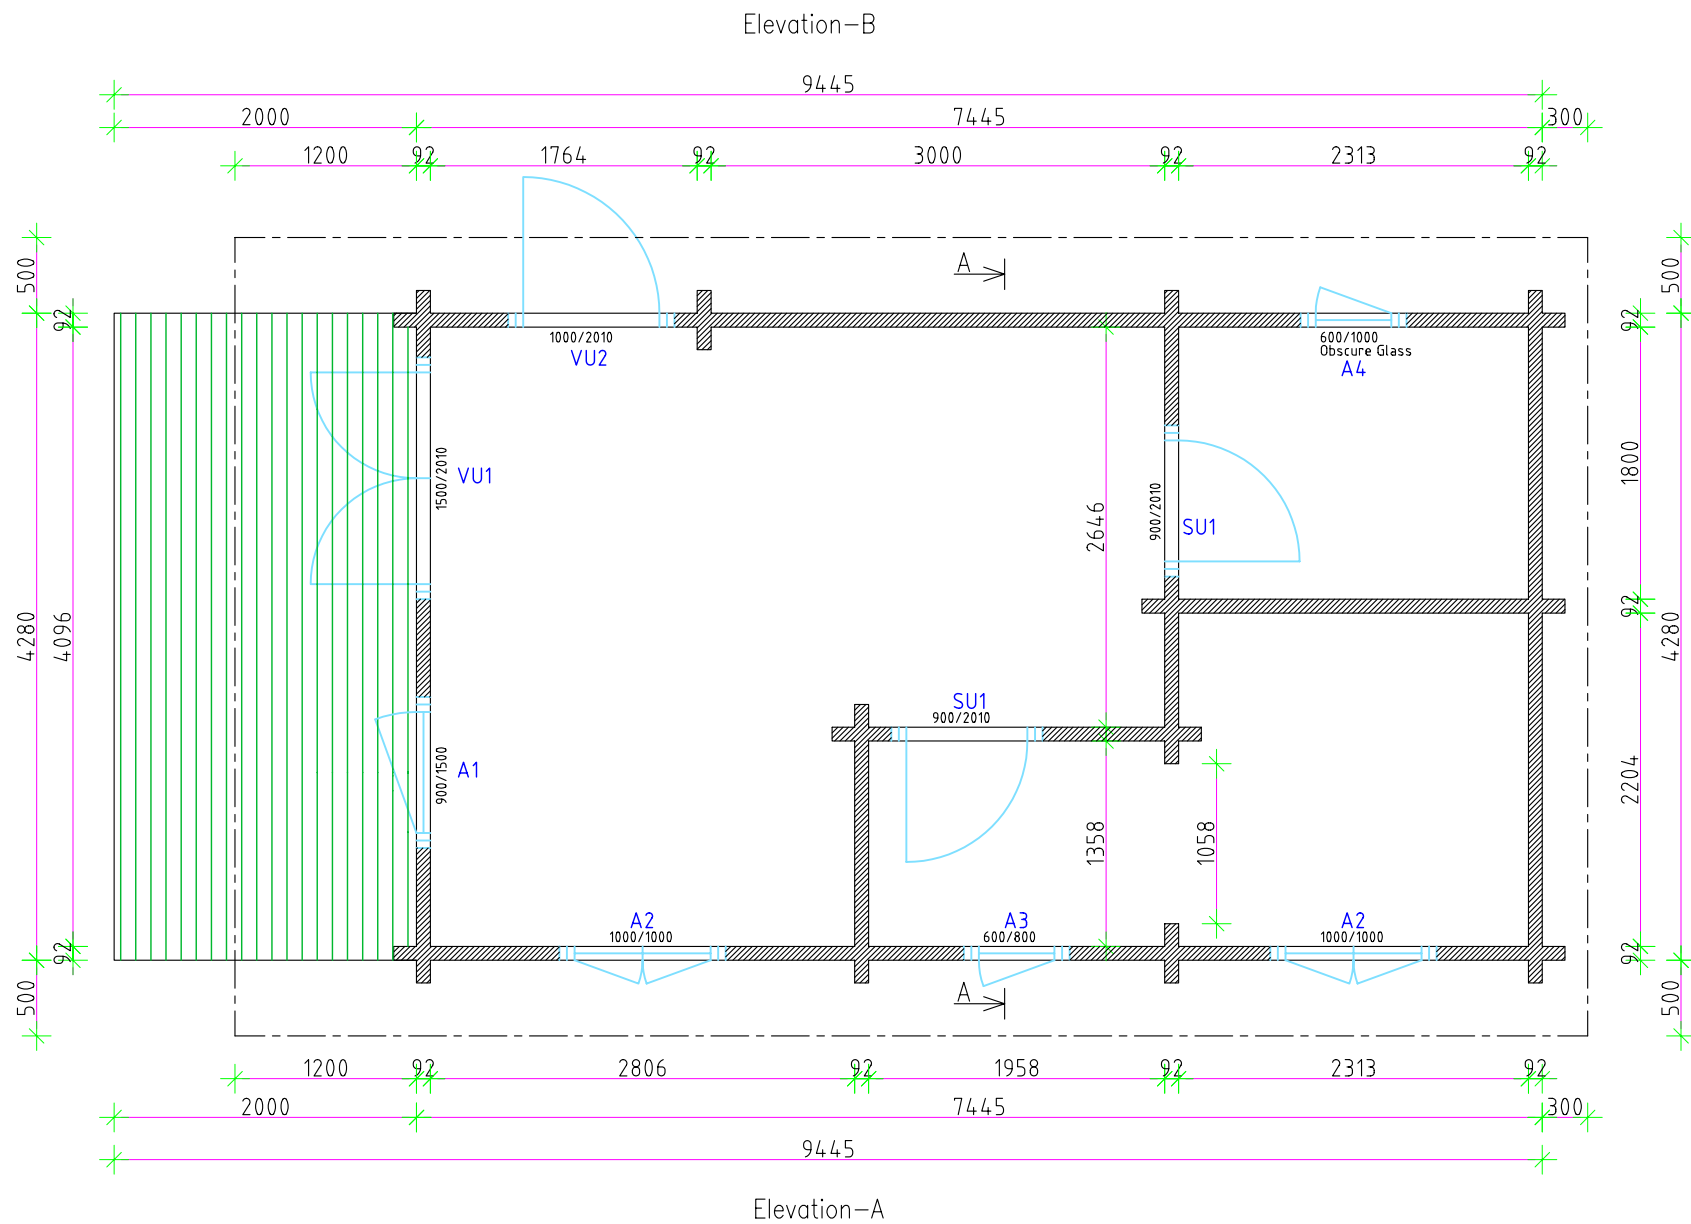

Elevation-D

Square log 92x160mm

ANGELA WHITE

Ground floor

Drawn by:

Alvar Rebane


RPM Ltd

Page:

AE: 4.2

scale:

1:50

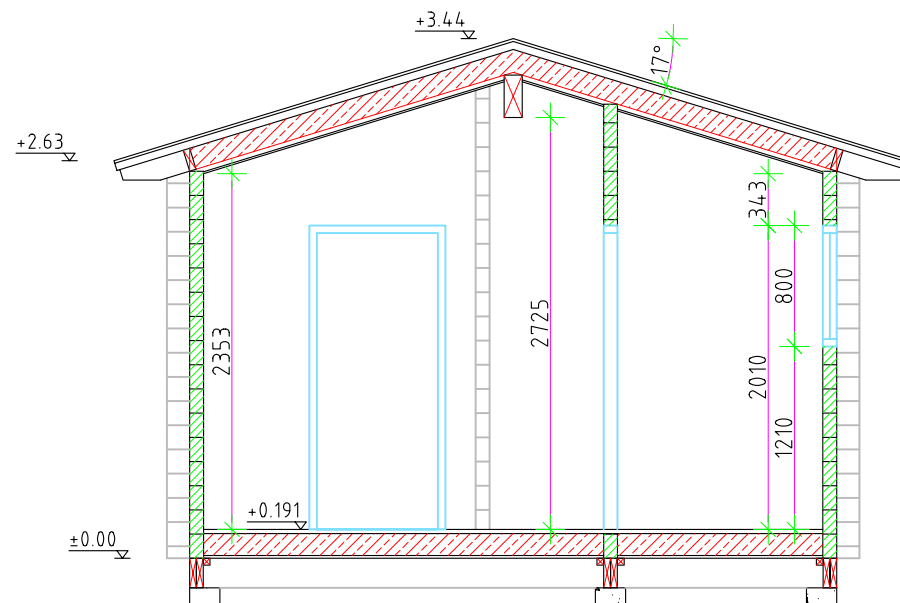

Square log 92x160mm

ANGELA WHITE

Cross-section A-A

Drawn by:

Alvar Rebane

RPM Ltd

Page:

AE: 4.4

scale:
1:50