



Section -A

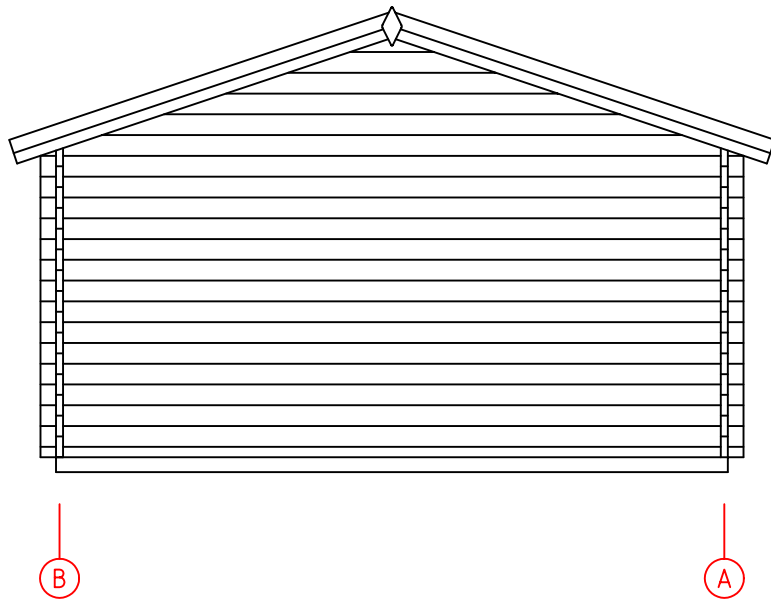


Section -B

SECTIONS
M 1:50

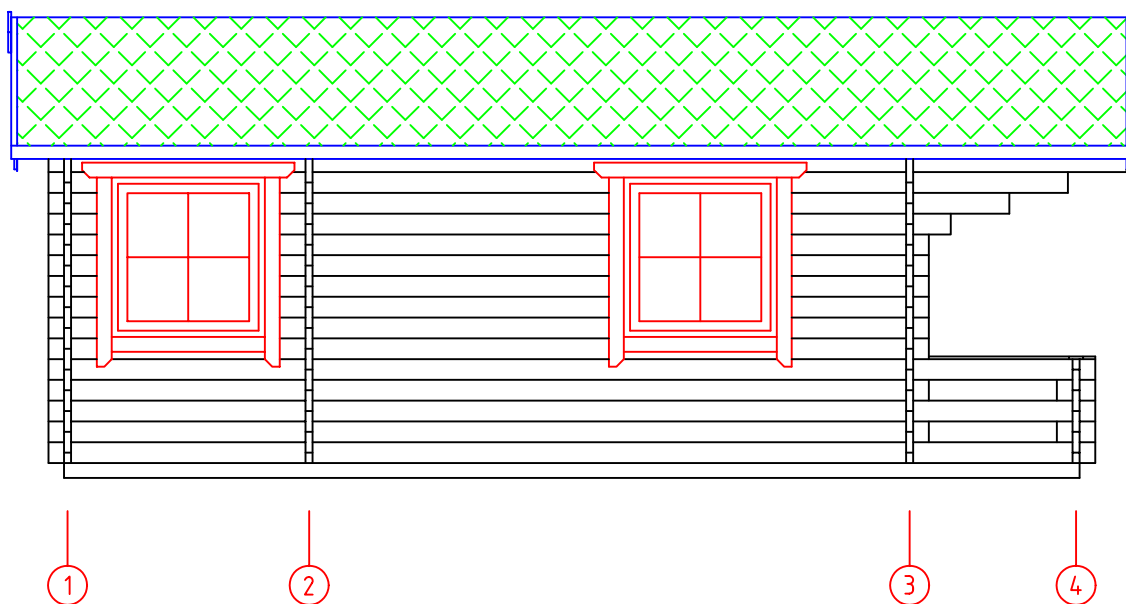


Section -C

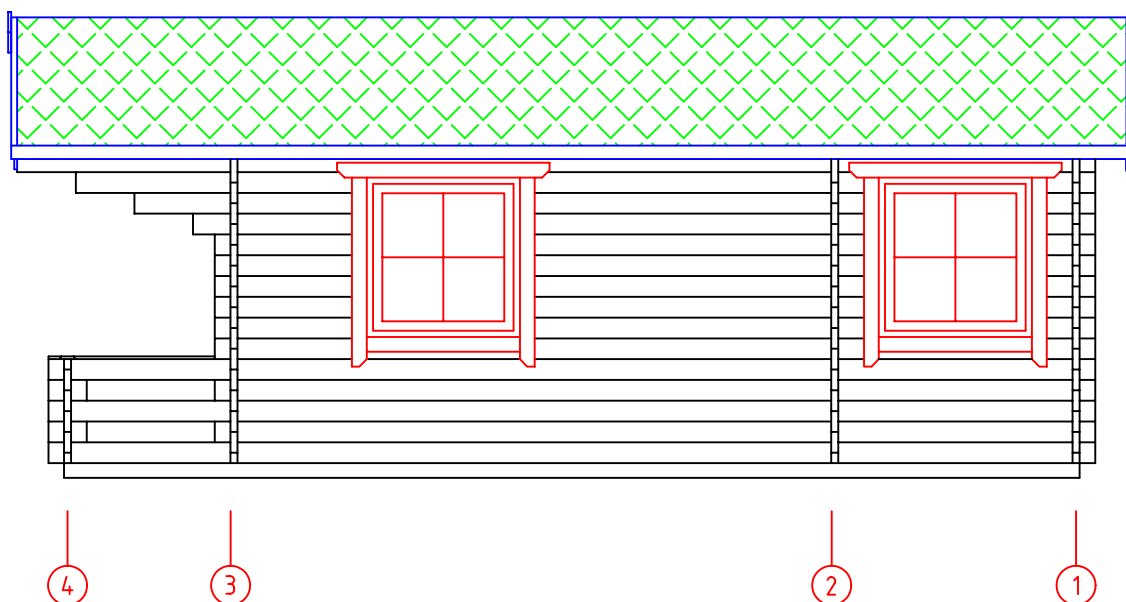


Section -D

SECTIONS
M 1:50

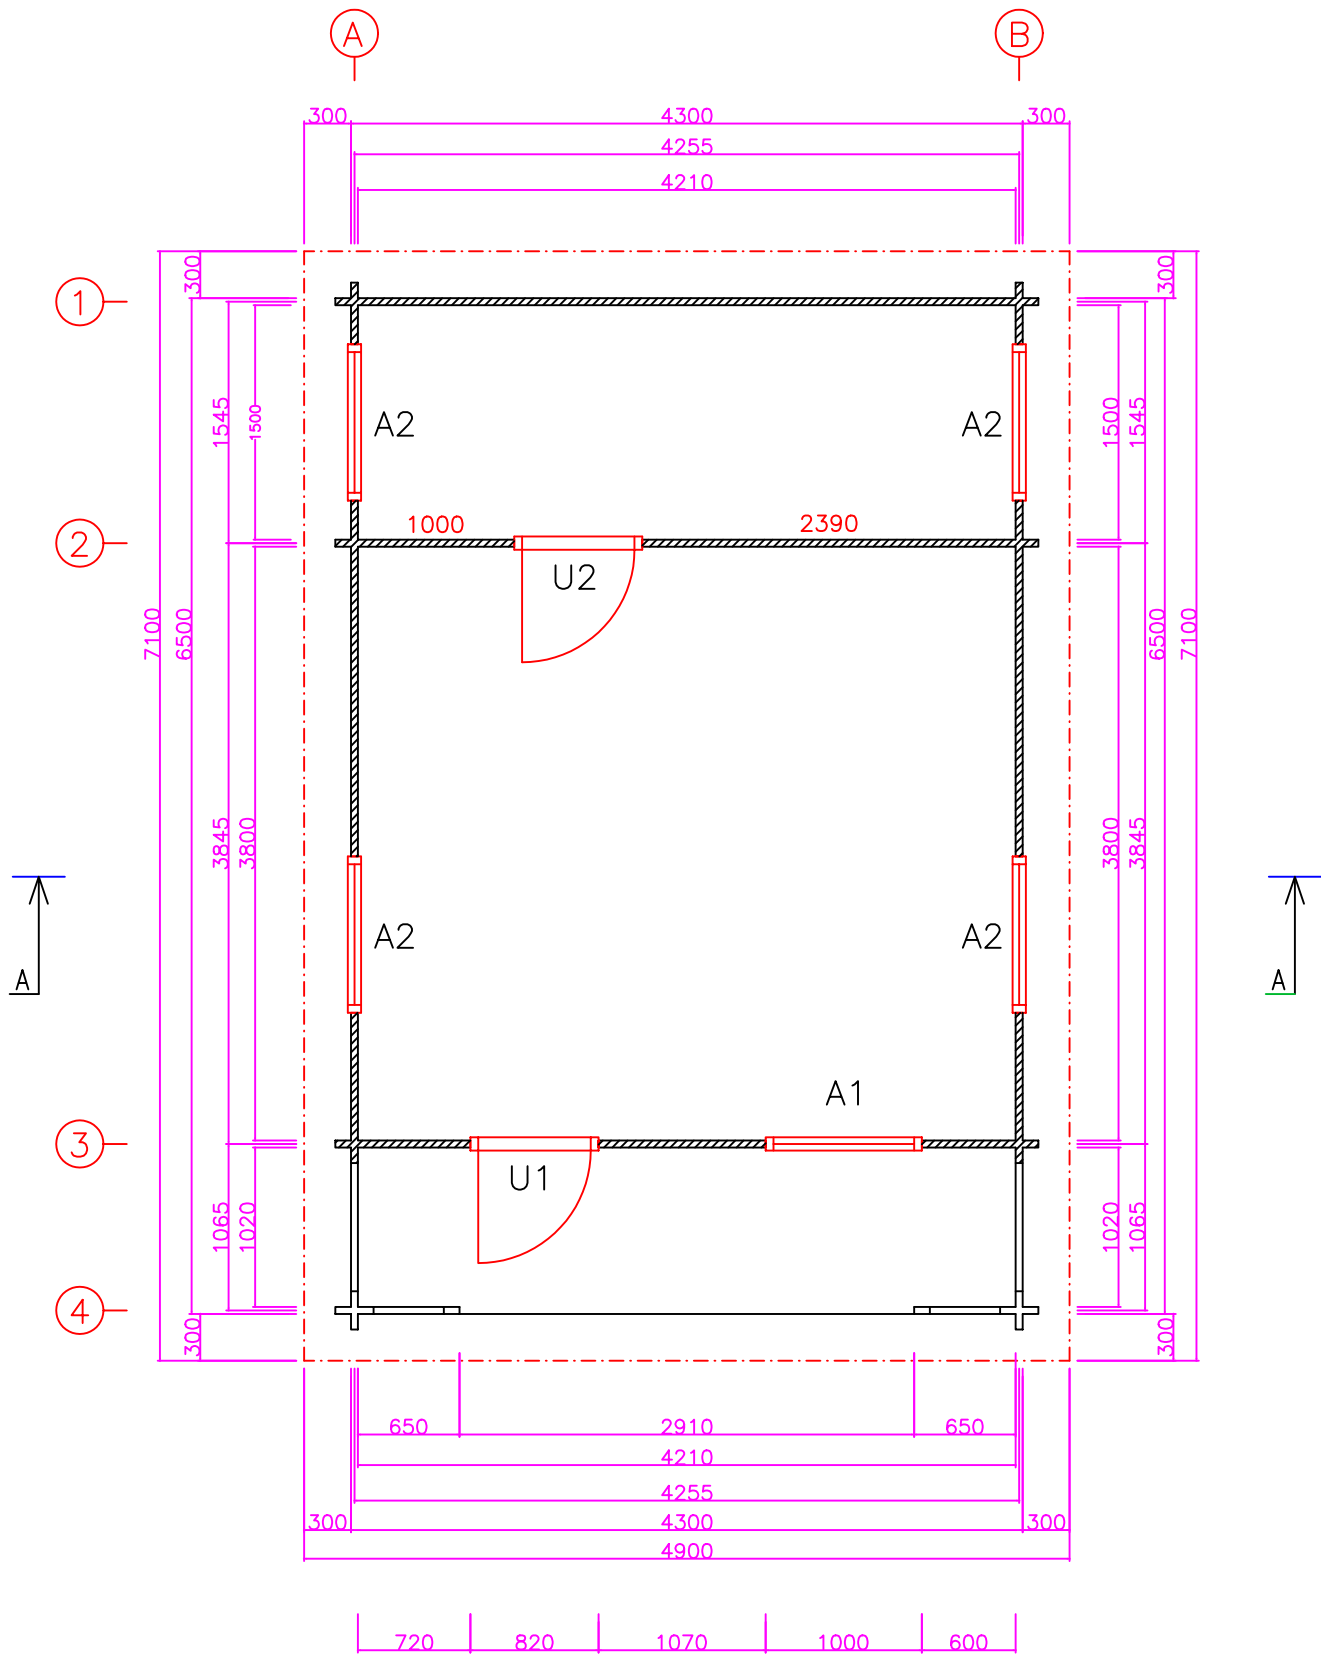

- A1 - 980x1020mm
- A2 - 980x1020mm
- U1 - 800x2010mm
- U2 - 800x2010mm

Ground plan		Page: 2
Drawn by: JPK	File: Tim Weston	Measure: 1:50

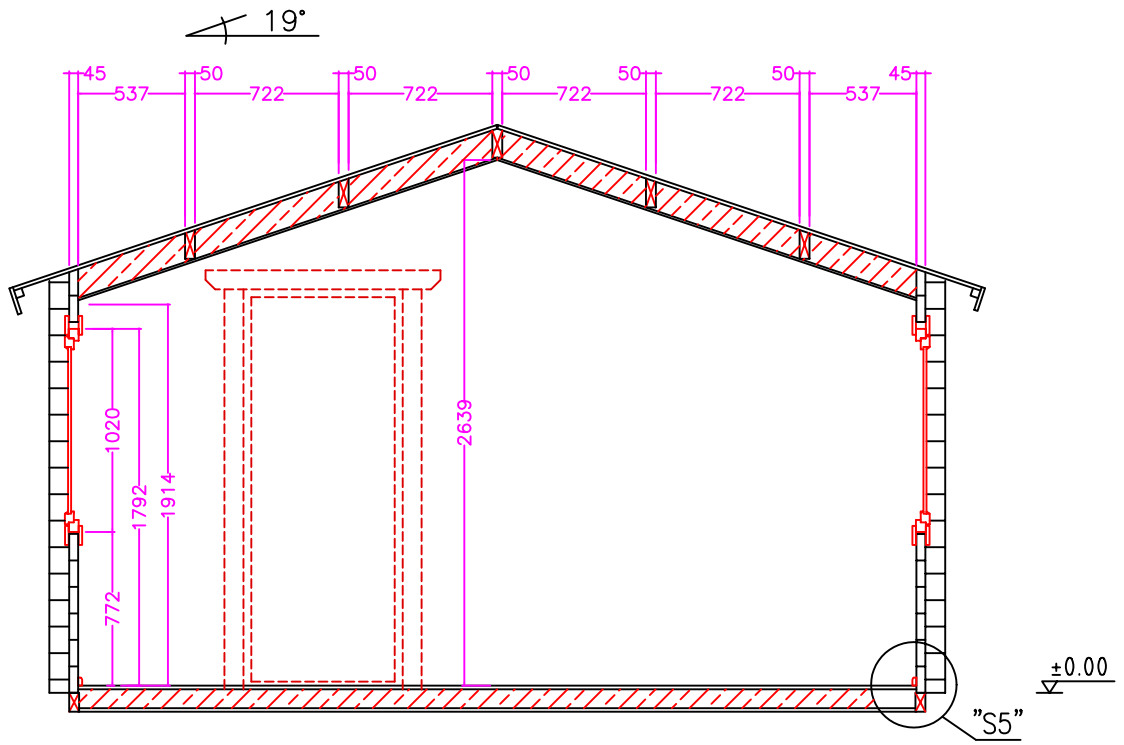

Schnitt A-A