




Section—A

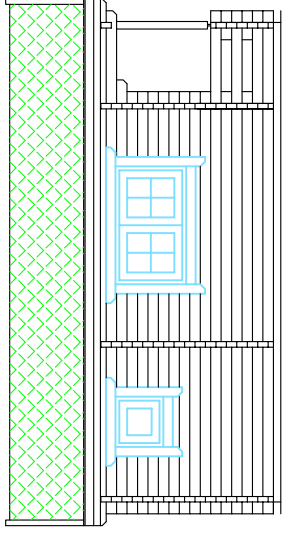

Section—C

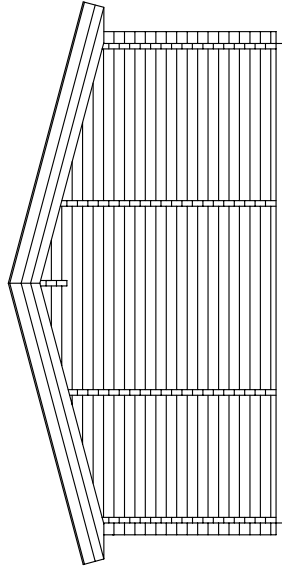

Section—B

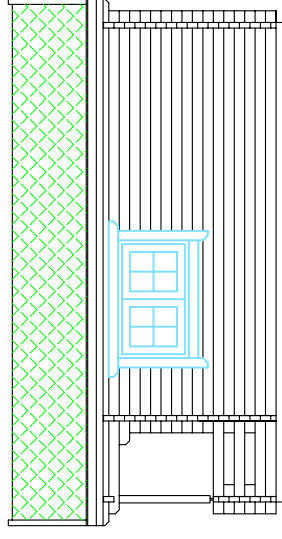

Section—D

Square log 45x133mm

SECTIONS


Drawn by:
A.Rebane

BROWN 2 11-14-2006/03:30:31p

AE:4.1

Measure:
1:100

Section -B

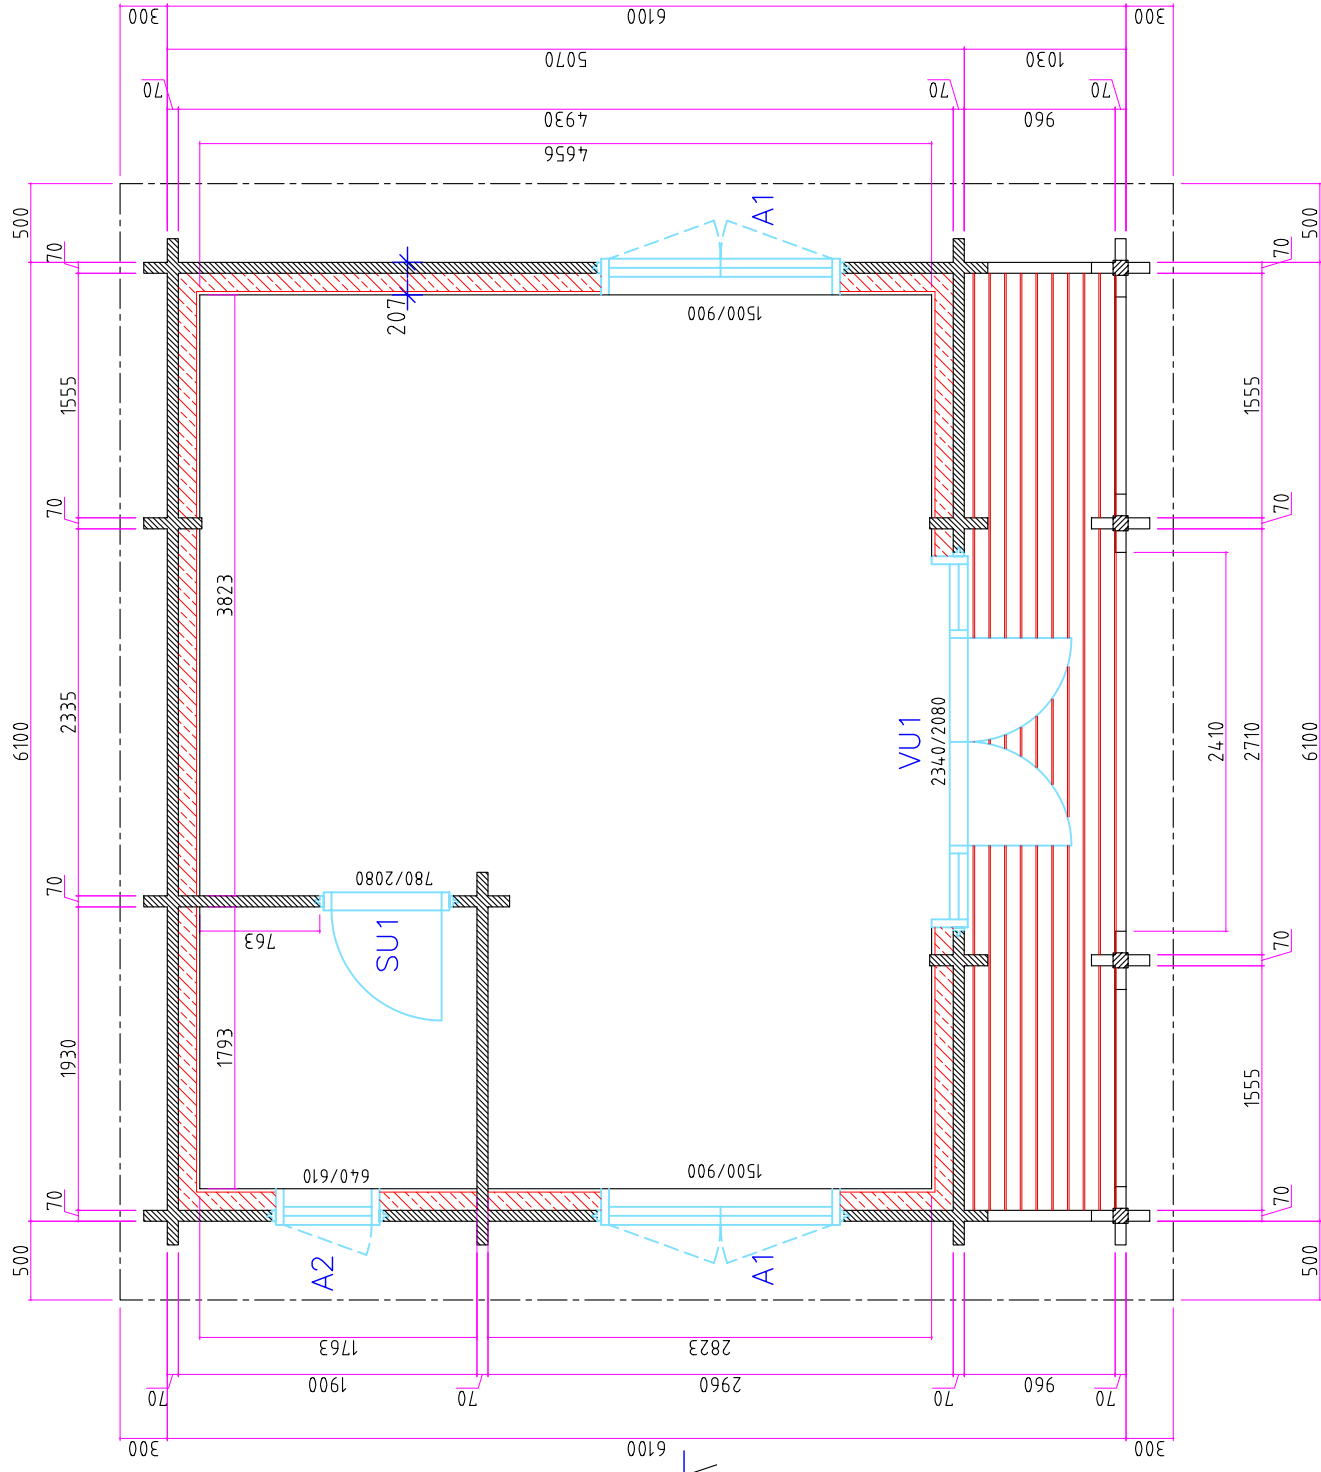

Section -C

Section -D

GROUND PLAN


Drawn by: A.Rebane
BROWN 2 11-14-2006/03:30:31p

Section -A

AE:4.2
Measure: 1:50

15°

Roof Shingle	
Roof board	18x87mm
Insulation	50mm
Insulation rafters	45x95mm
Ceiling board	18x87mm
Rafters	45x145mm

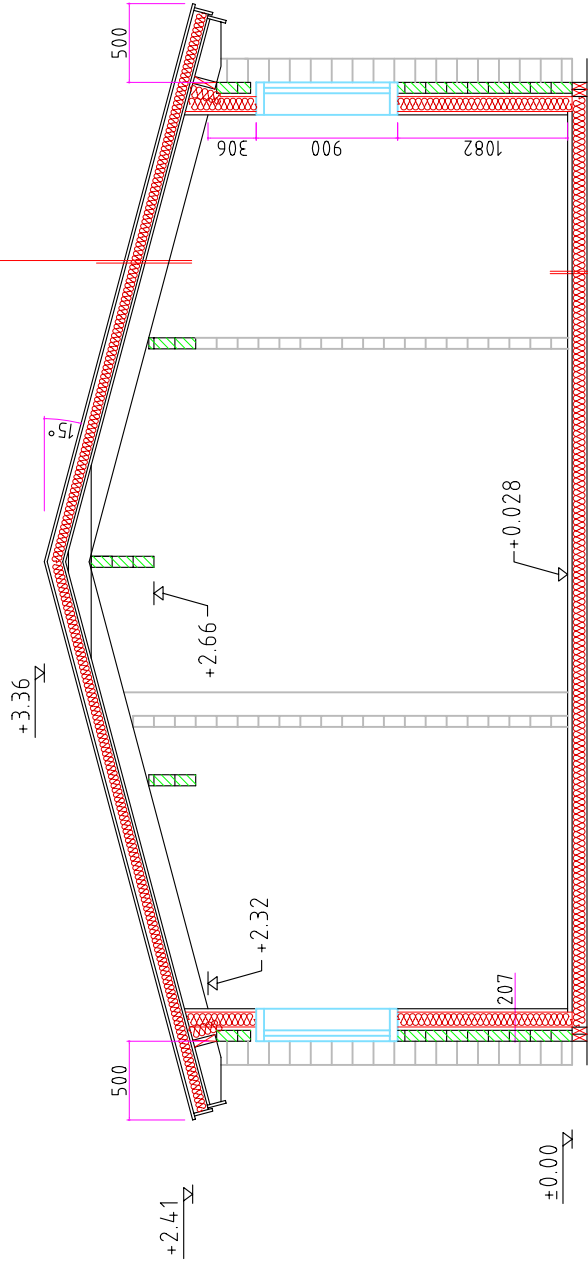

Floor board	28x87mm
Paper	
Insulation	100mm
Floor beam	45x95mm

Cross-section A-A

Drawn by:	A.Rebane	CROSS-SECTION	AE.4.4
	BROWN 2 11-14-2006/03:30:31p		Measure: