

Square log 92x160mm

AVON TYRELL


# Elevation - A

Drawn by:  
Alvar Rebane

RPM Ltd

Page:  
AE: 4.1

scale:  
1:100

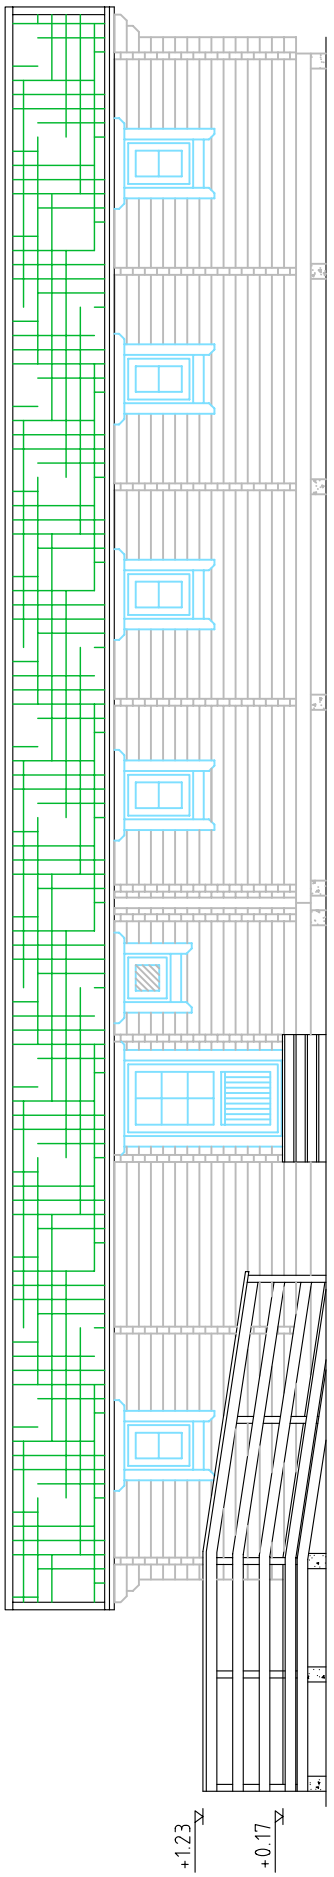

Square log 92x160mm

AVON TYRELL


Elevation - B

Drawn by:  
Alvar Rebane

RPM Ltd

Page:  
AE: 4.1.1

scale:  
1:100

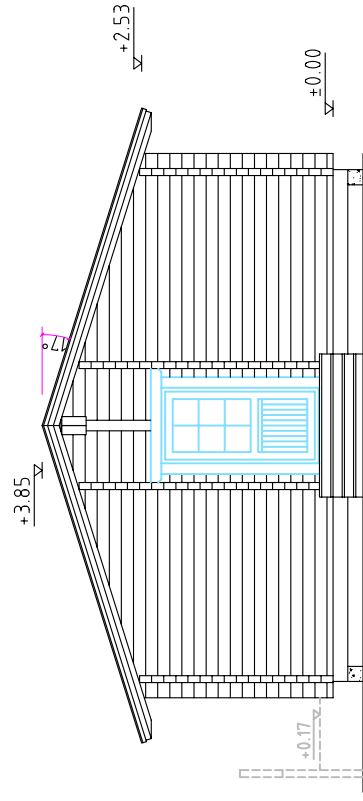

Square log 92x160mm

AVON TYRELL


Elevation - C

Drawn by:  
Alvar Rebane

RPM Ltd

Page:  
AE: 4.1.2

scale:  
1:100

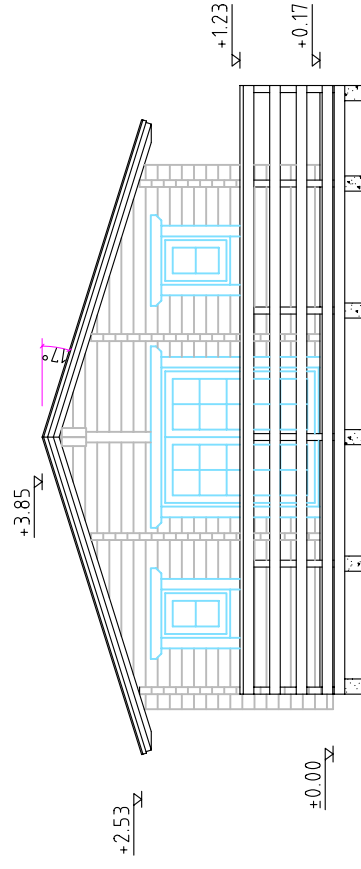

Square log 92x160mm

AVON TYRELL

Elevation - D



Drawn by:  
Alvar Rebane

RPM Ltd

Page:  
AE: 4.1.3

scale:  
1:100

Elevation -B

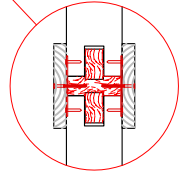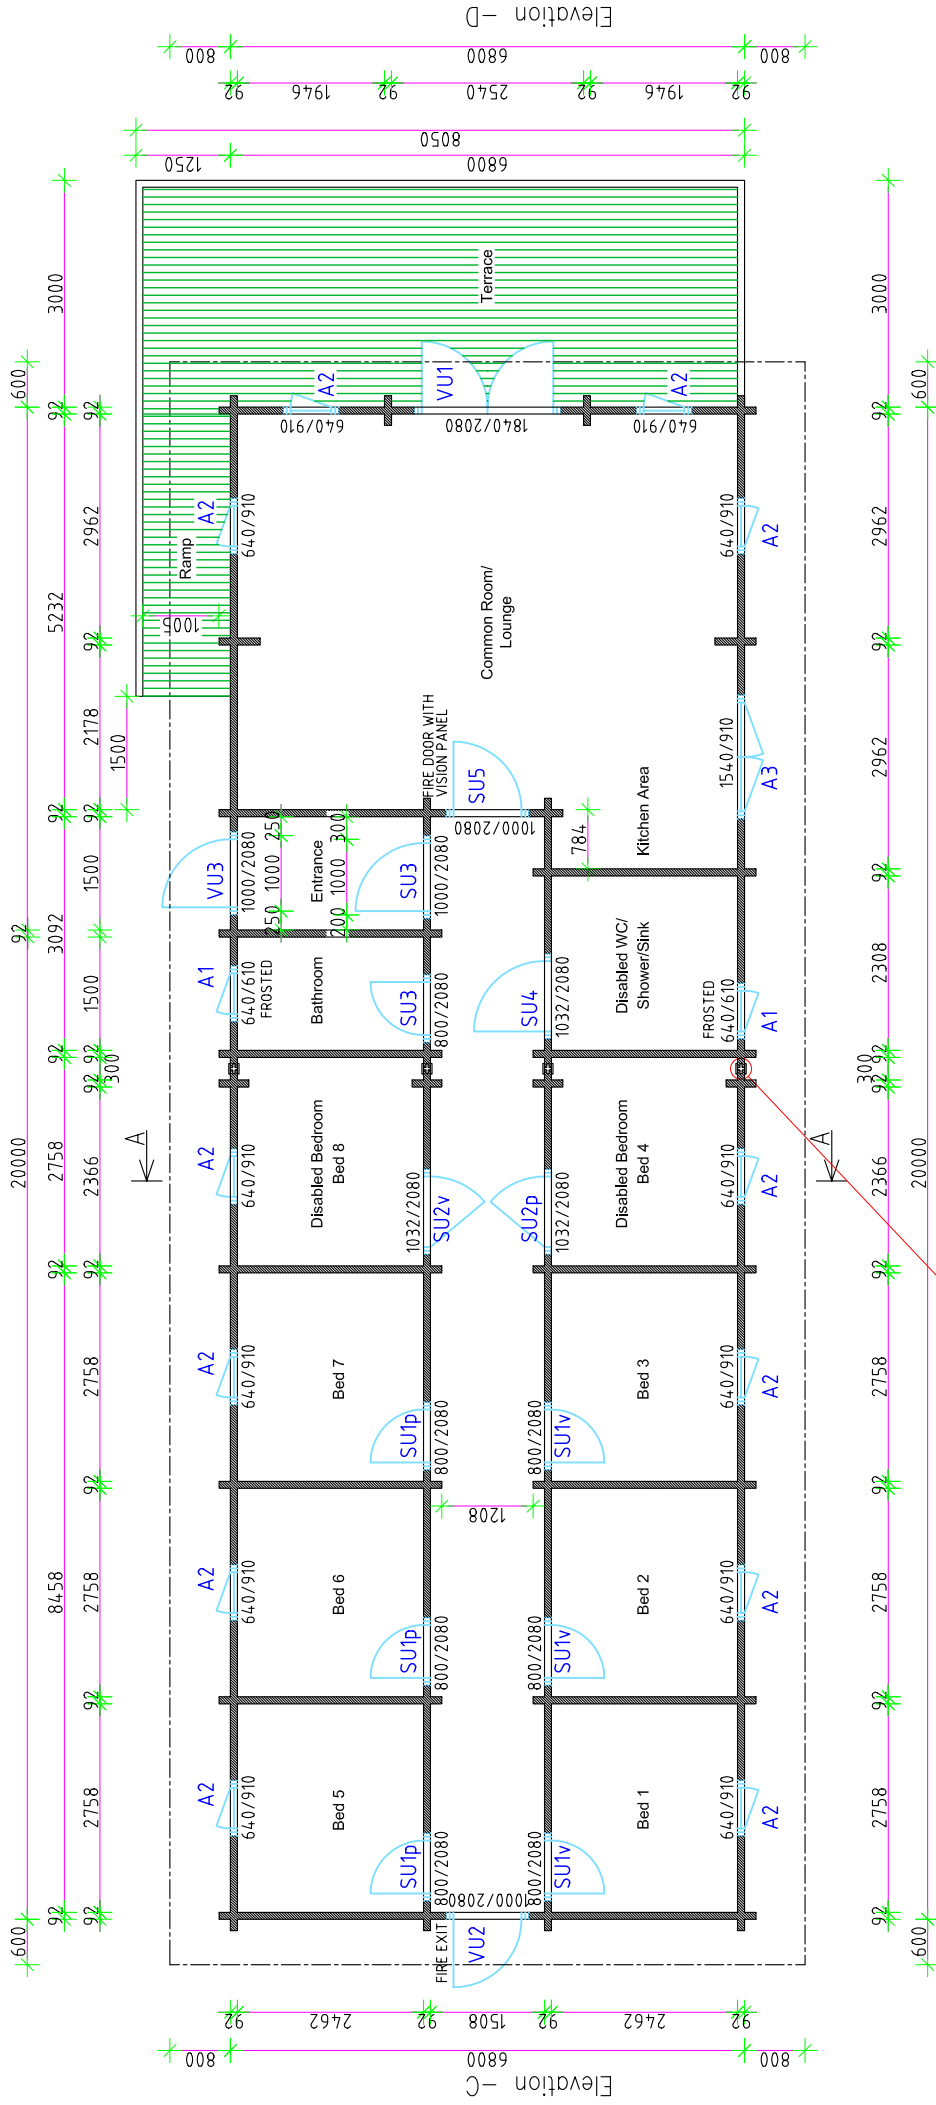

Elevation -A

Square log 92x160mm


AVON TYRELL

Ground floor

Drawn by: Alvar Rebana

Page: RPM Ltd AE: 4.2

scale: 1:100

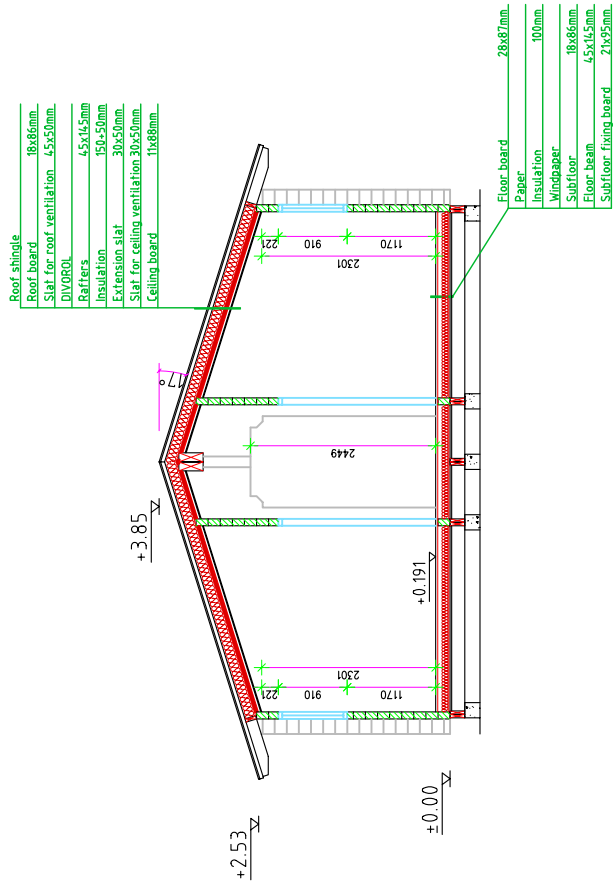

Square log 92x160mm

AVON TYRELL


Cross-section A-A

Drawn by: Alvar Rebane

RPM Ltd

Page: AE: 4.4

scale: 1:100

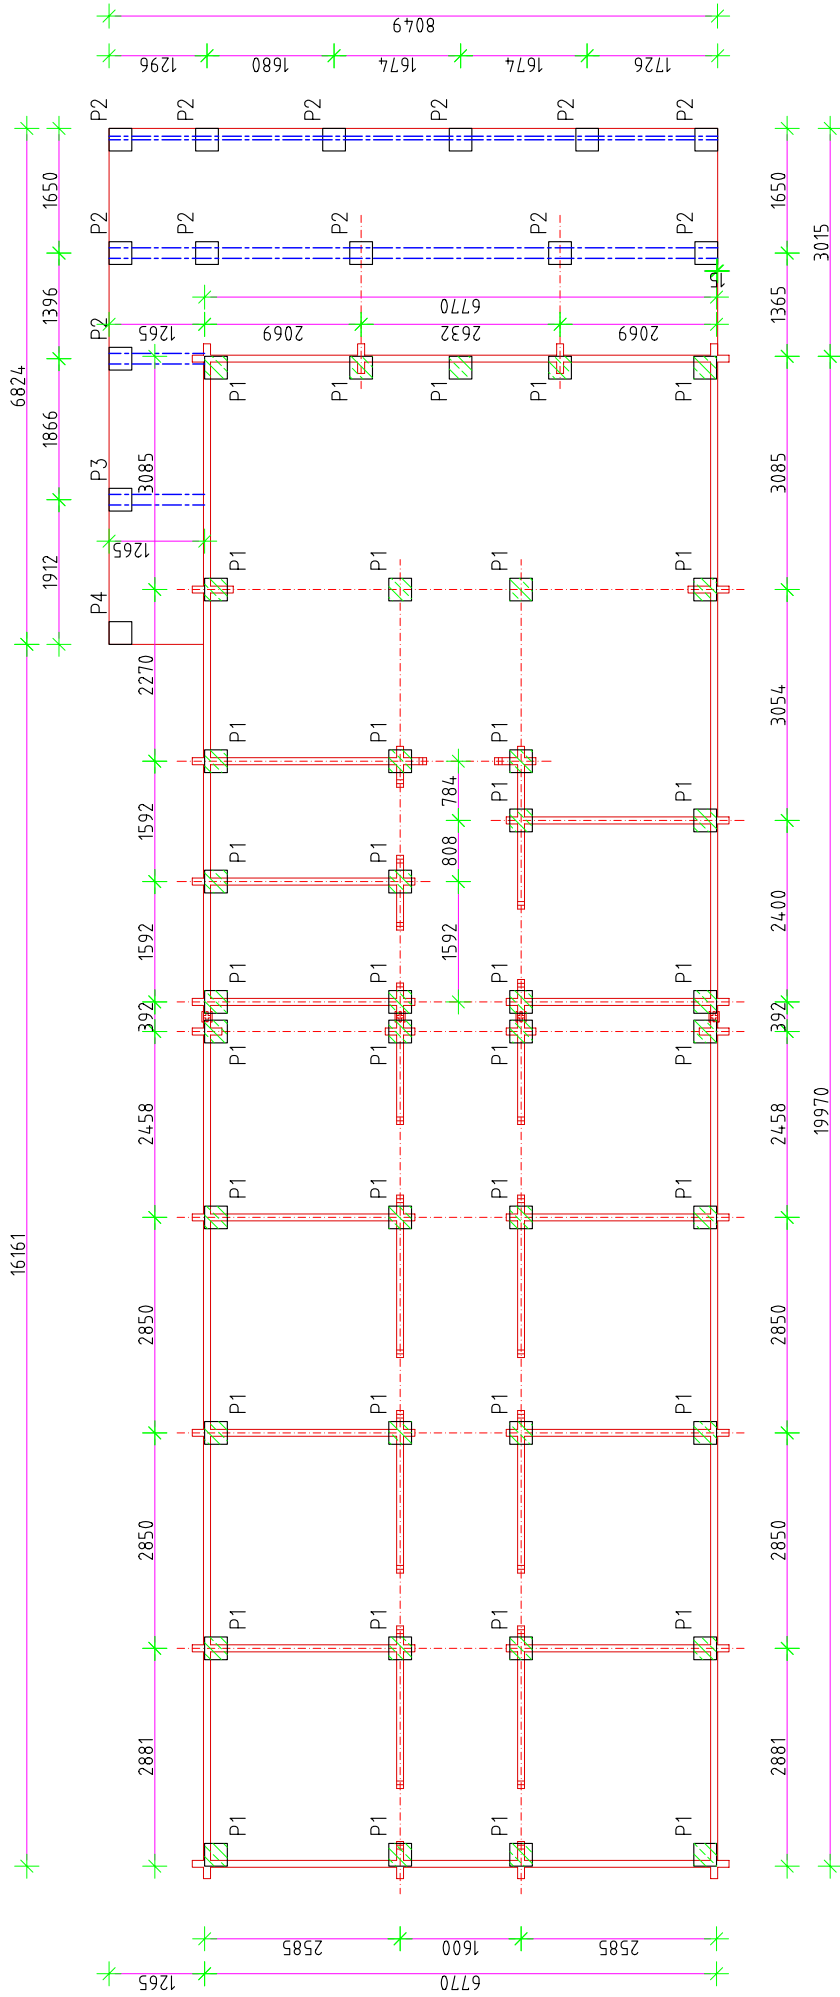

P1 = - 0.195 (39pcs)  
P2 = - 0.145 (12pcs)

AVON TYRELL

# Foundation

Drawn by: Alvar Rebane

RPM Ltd

Page: AE: 4.5

scale: 1:100