



Section -A

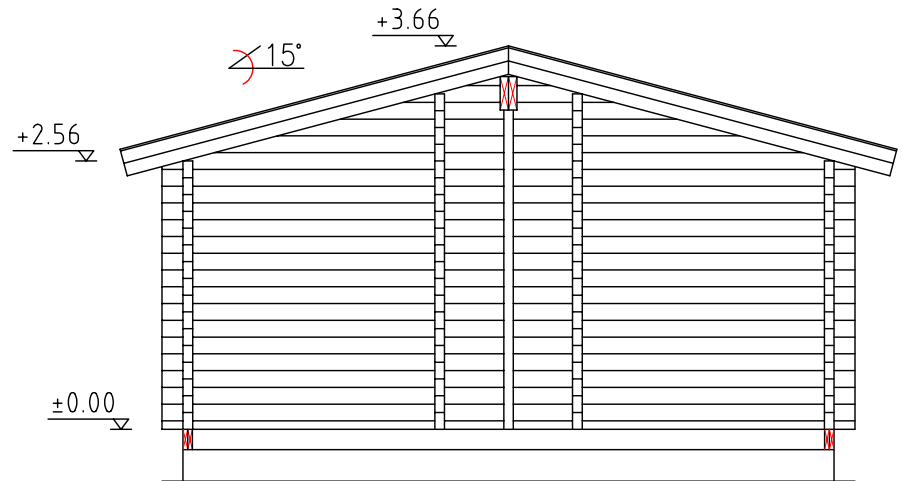


Section -B

SECTIONS		Page::4.1
Drawn by: Tarmo Tigane	HERTFORD	Scale: 1:75

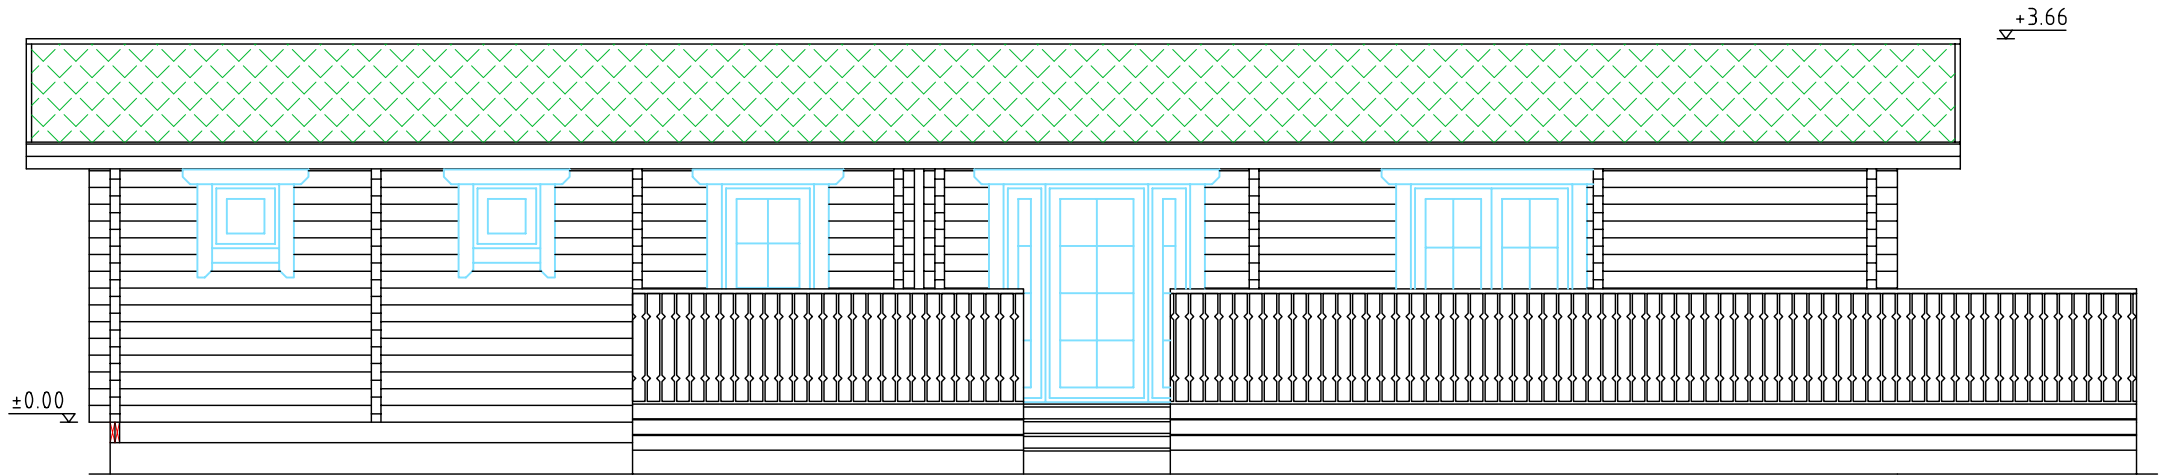

Section -C

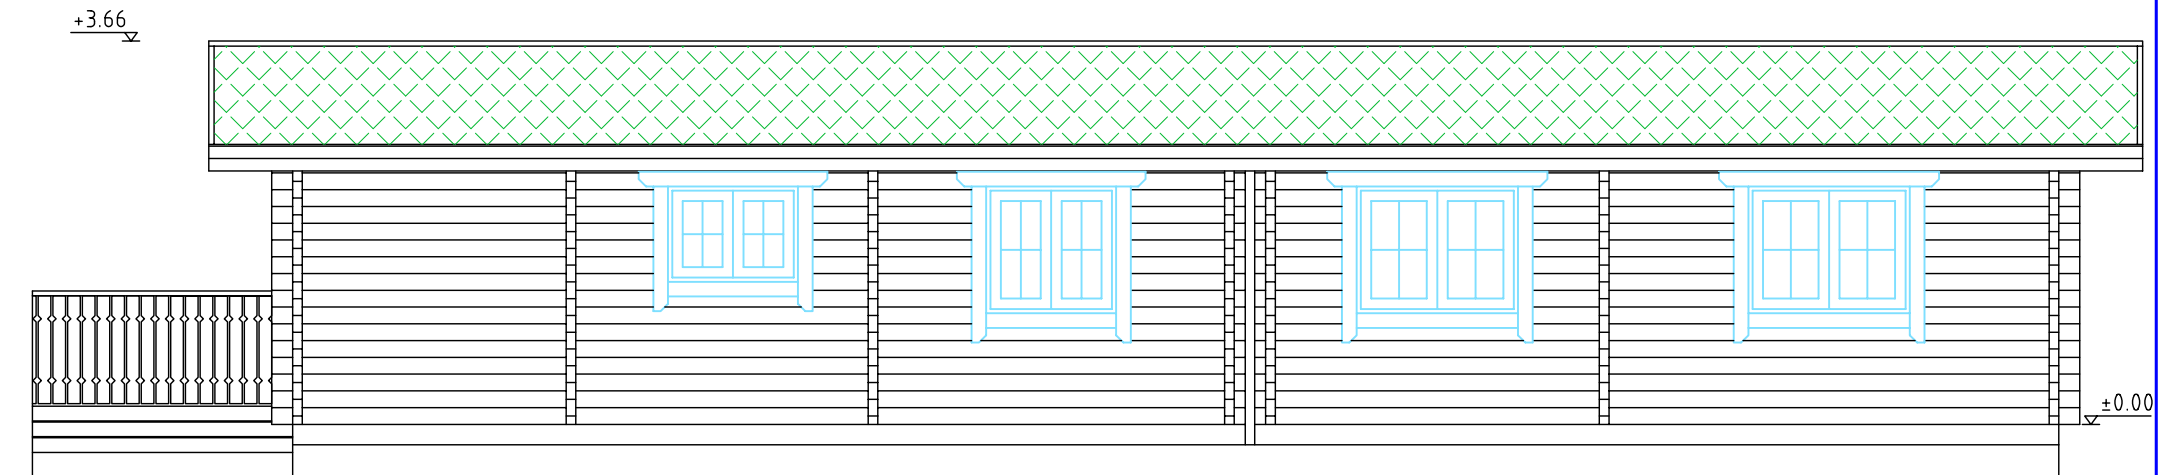

Section -D


SECTIONS		Page:4.11
Drawn by: Tarmo Tigane	HERTFORD	Scale: 1:75

Section -C


Section -A

Section -B

Section -D

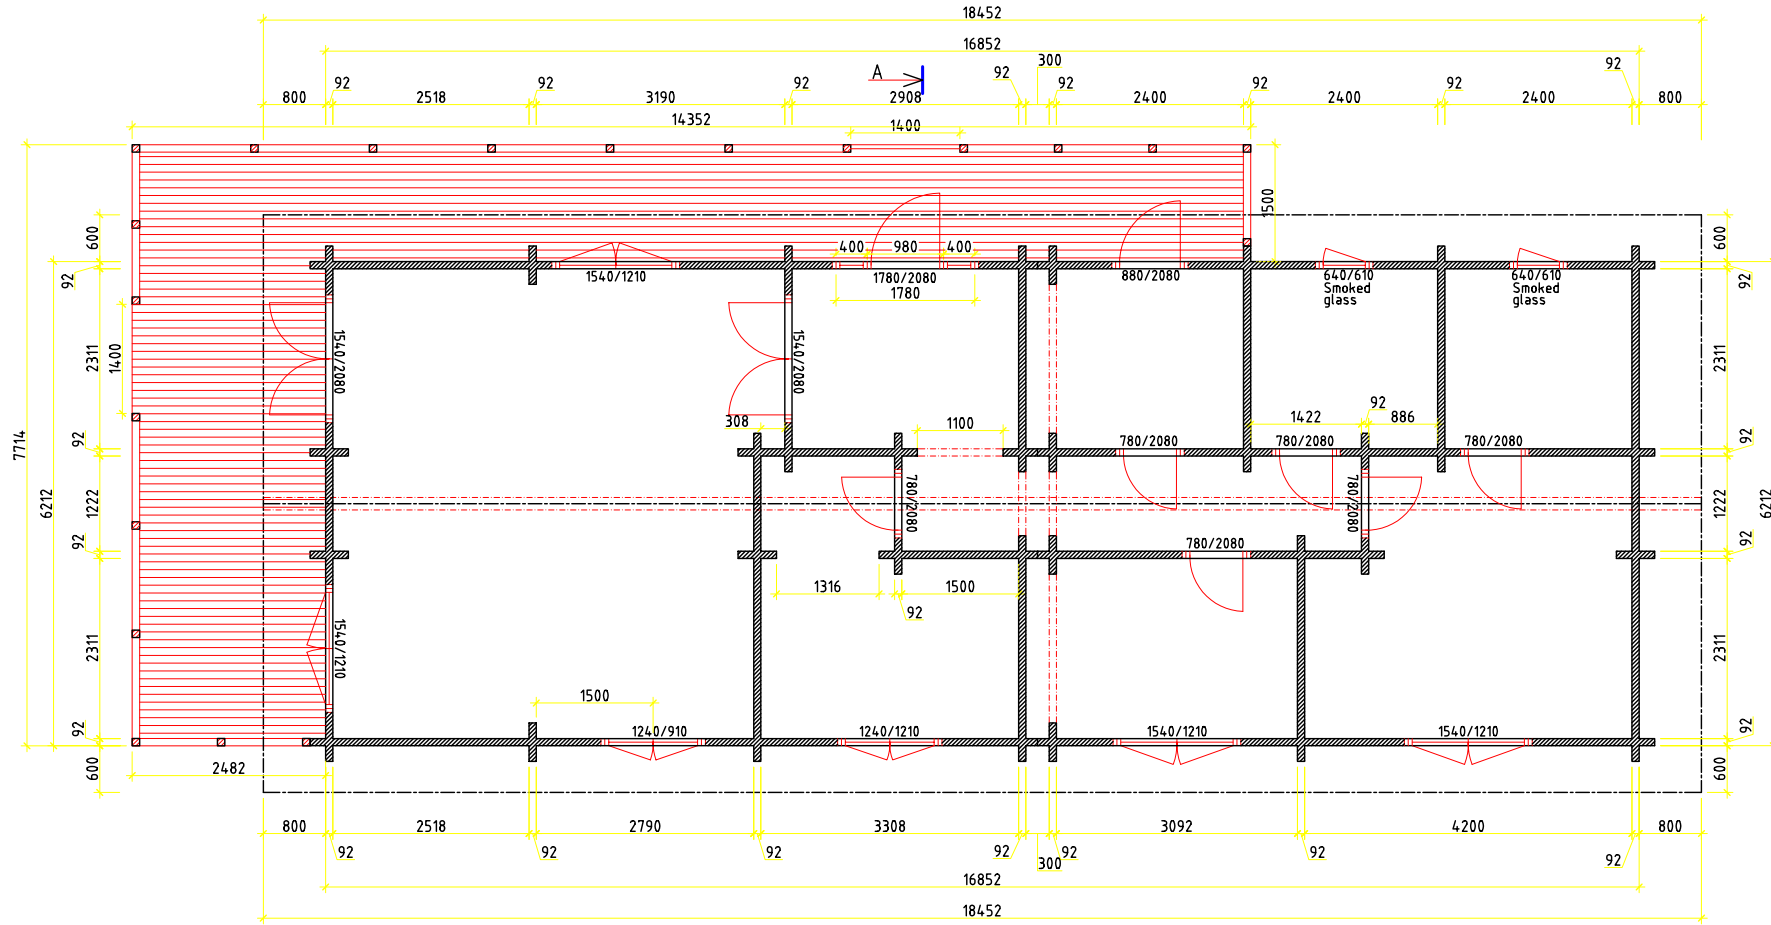

GROUND PLAN		Page: 4.2
Drawn by: Tarmo Tigane	HERTFORD	Scale: 1:100

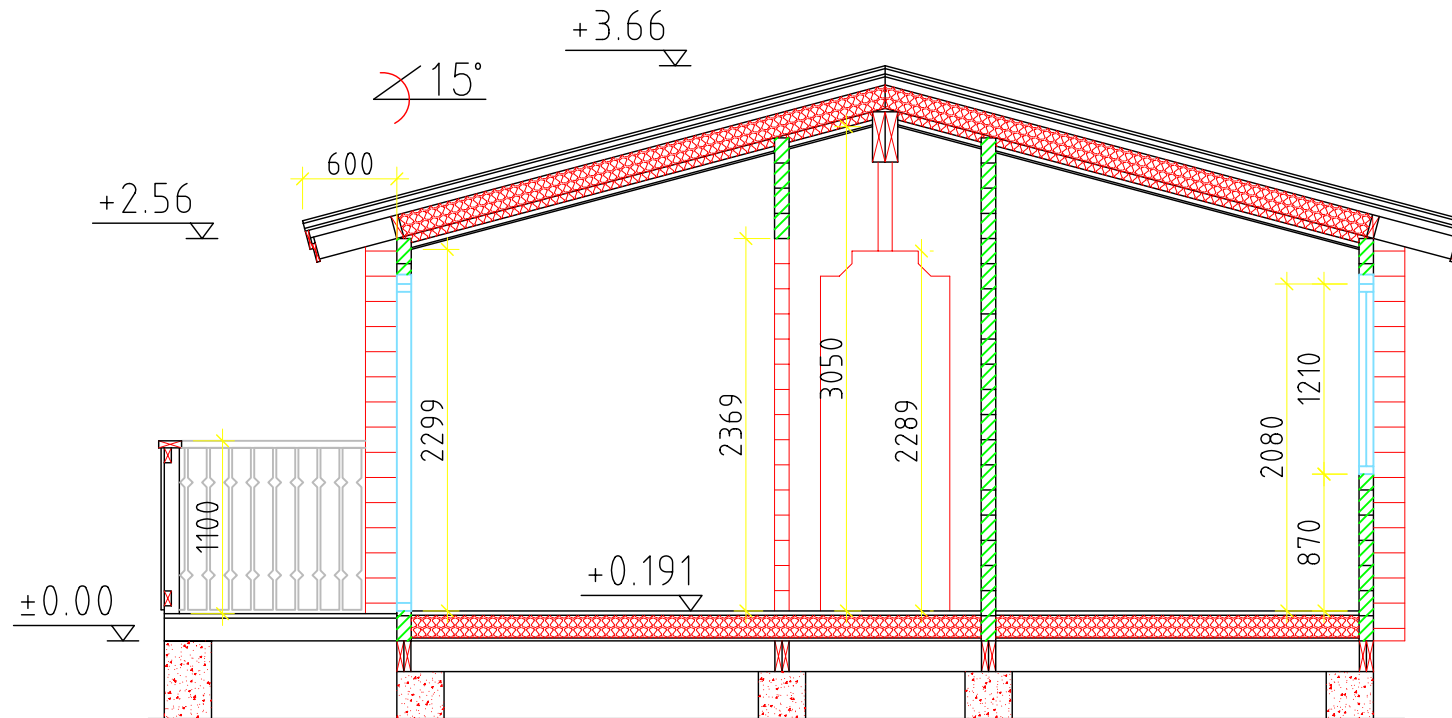

Cross-section A-A

CROSS-SECTION		Page:4.4
Drawn by: Tarmo Tigane	HERTFORD	Measure: 1:50