


Section -A

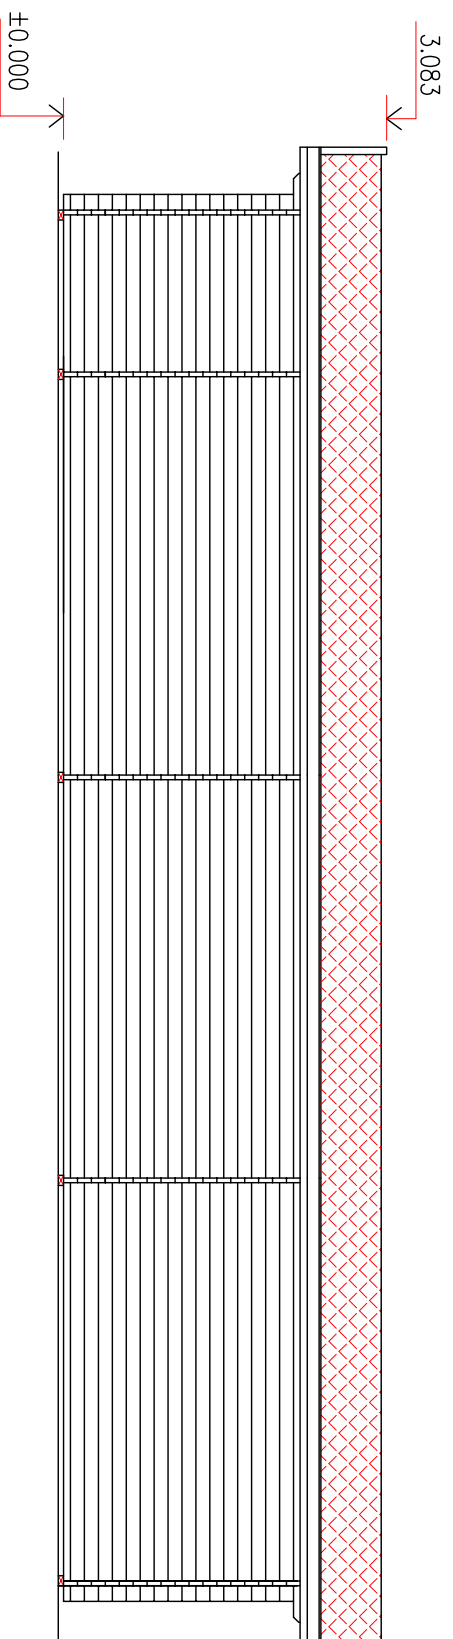


Section -B

Architect: Tarmo Tiigane	PLAN	Sheet:1
	HORSE STABLES 4	Scale: 1:100

↗ 13°

3.083

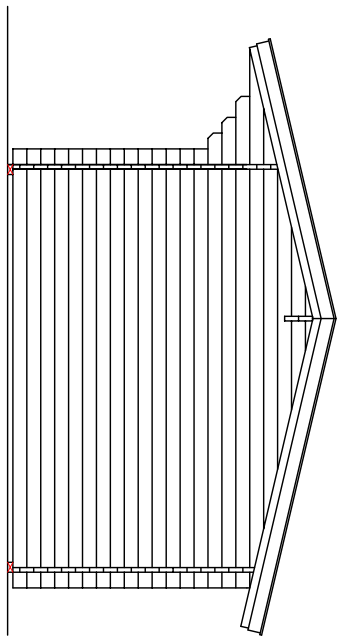


±0.000

Section -D

↗ 13°

3.083

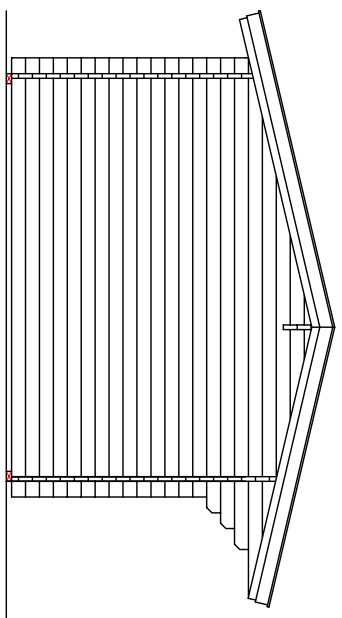


±0.000

Section -C

Architect: Tarmo Tigane	PLAN	Sheet:1:1
	HORSE STABLES 4	Scale: 1:100

Section -C

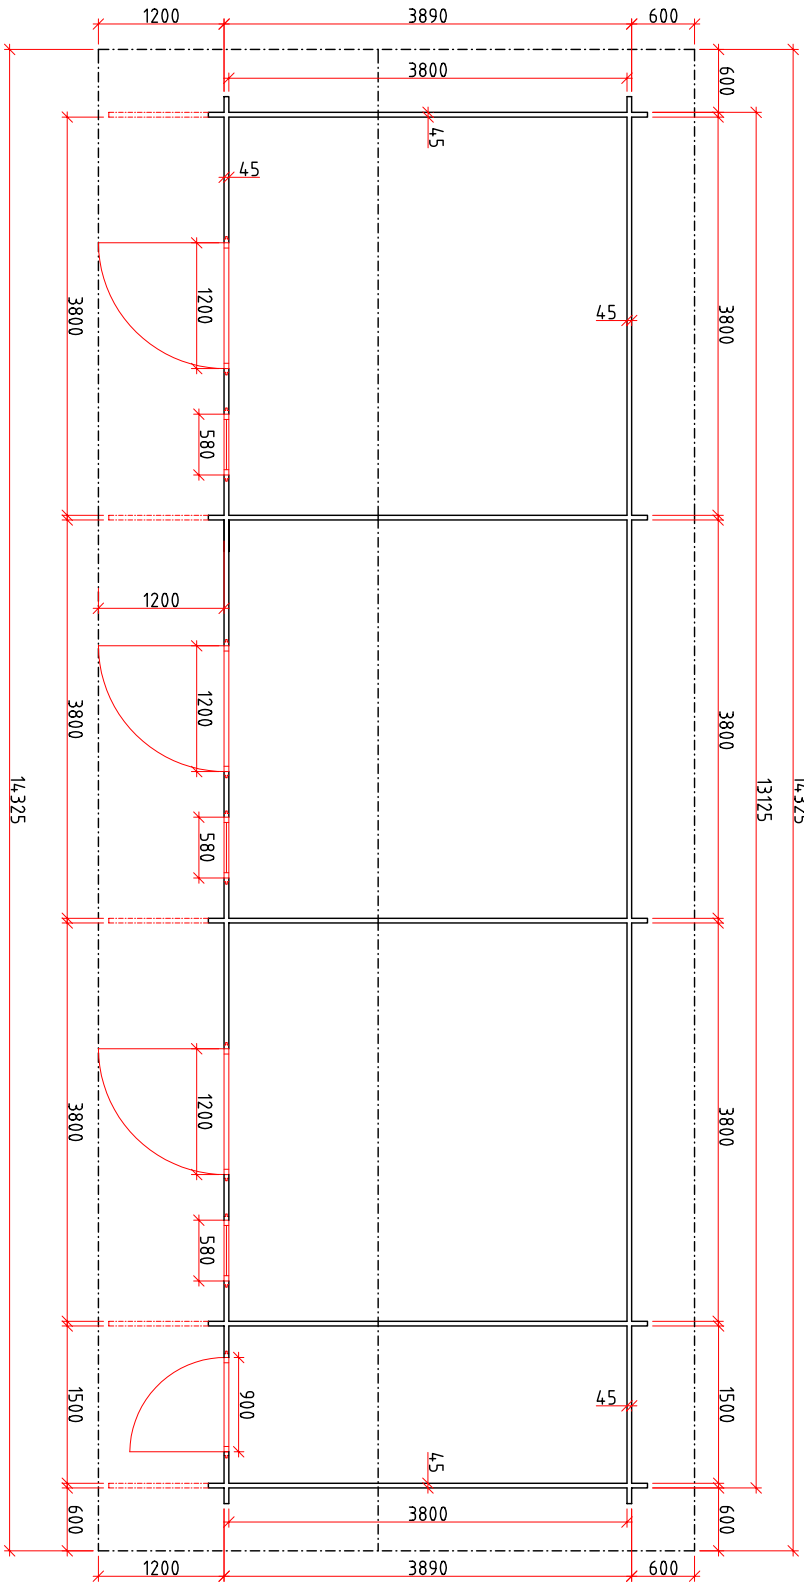

Section -B

Section -A

Section -D

GROUND PLAN

Architect:  
Tarmo Tigane

HORSE STABLES 4

Page: 2

Scale:  
1:100