



Section - A

SECTION	Page: 2
Drawn by: Tigane	Measure: M 1:75
ABBOTS MOSS	

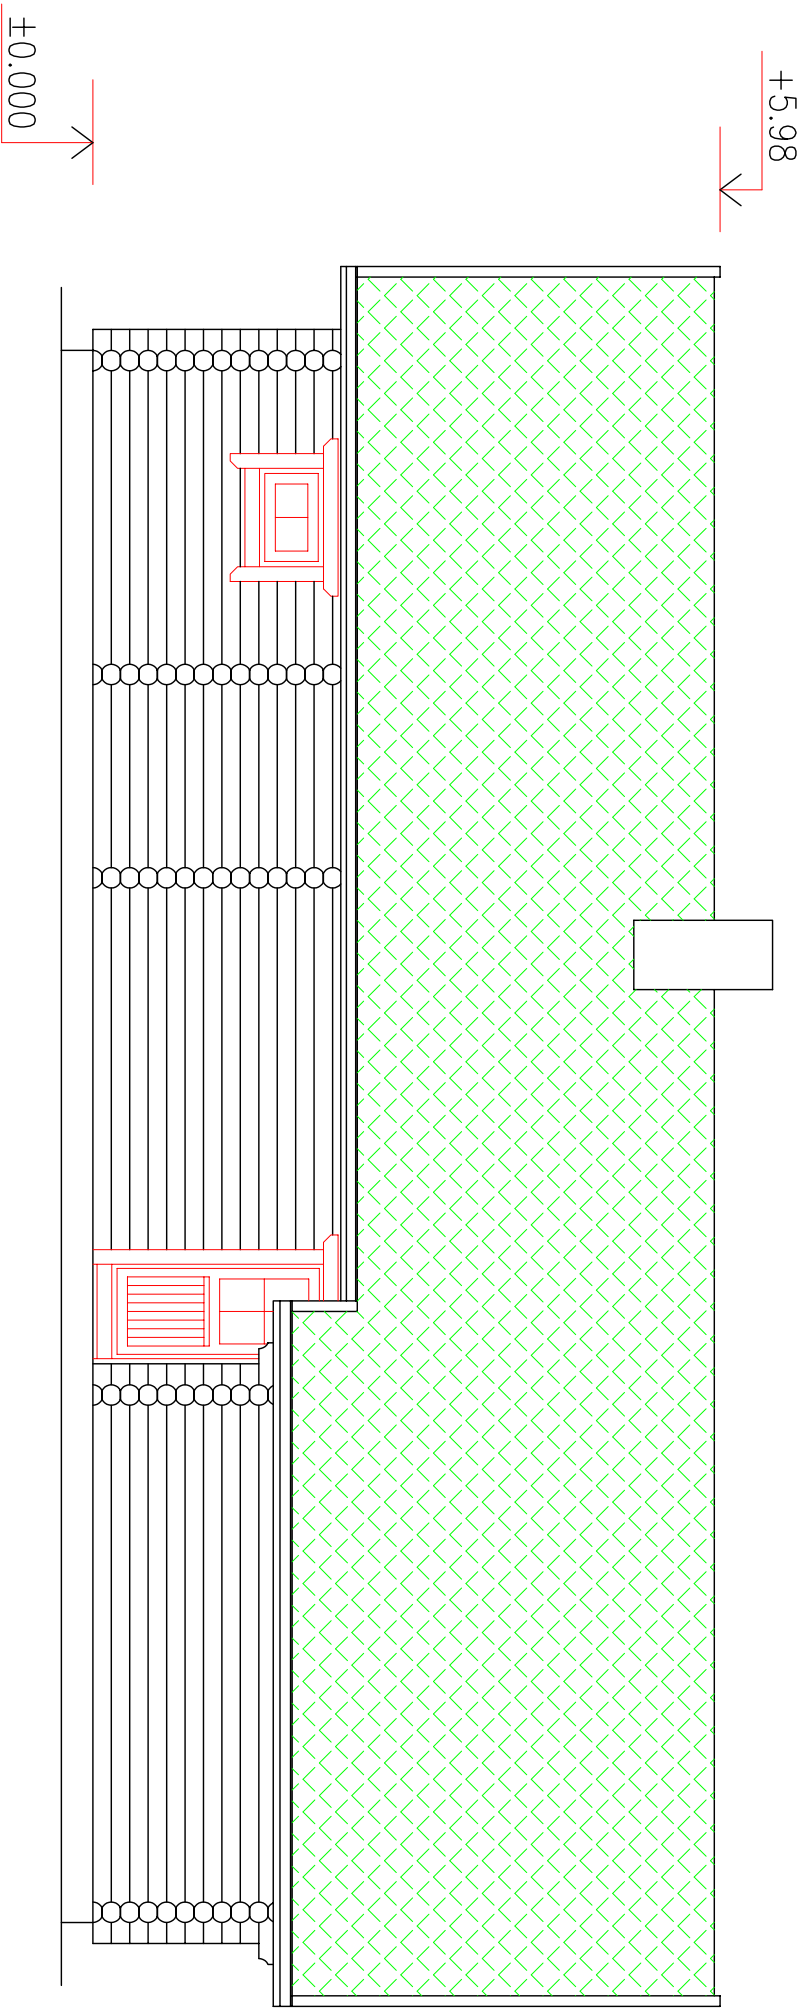


Section - B

SECTION	Page: 2.1
ABBOTS MOSS	Measure: M 1:75
Drawn by: Tigane	

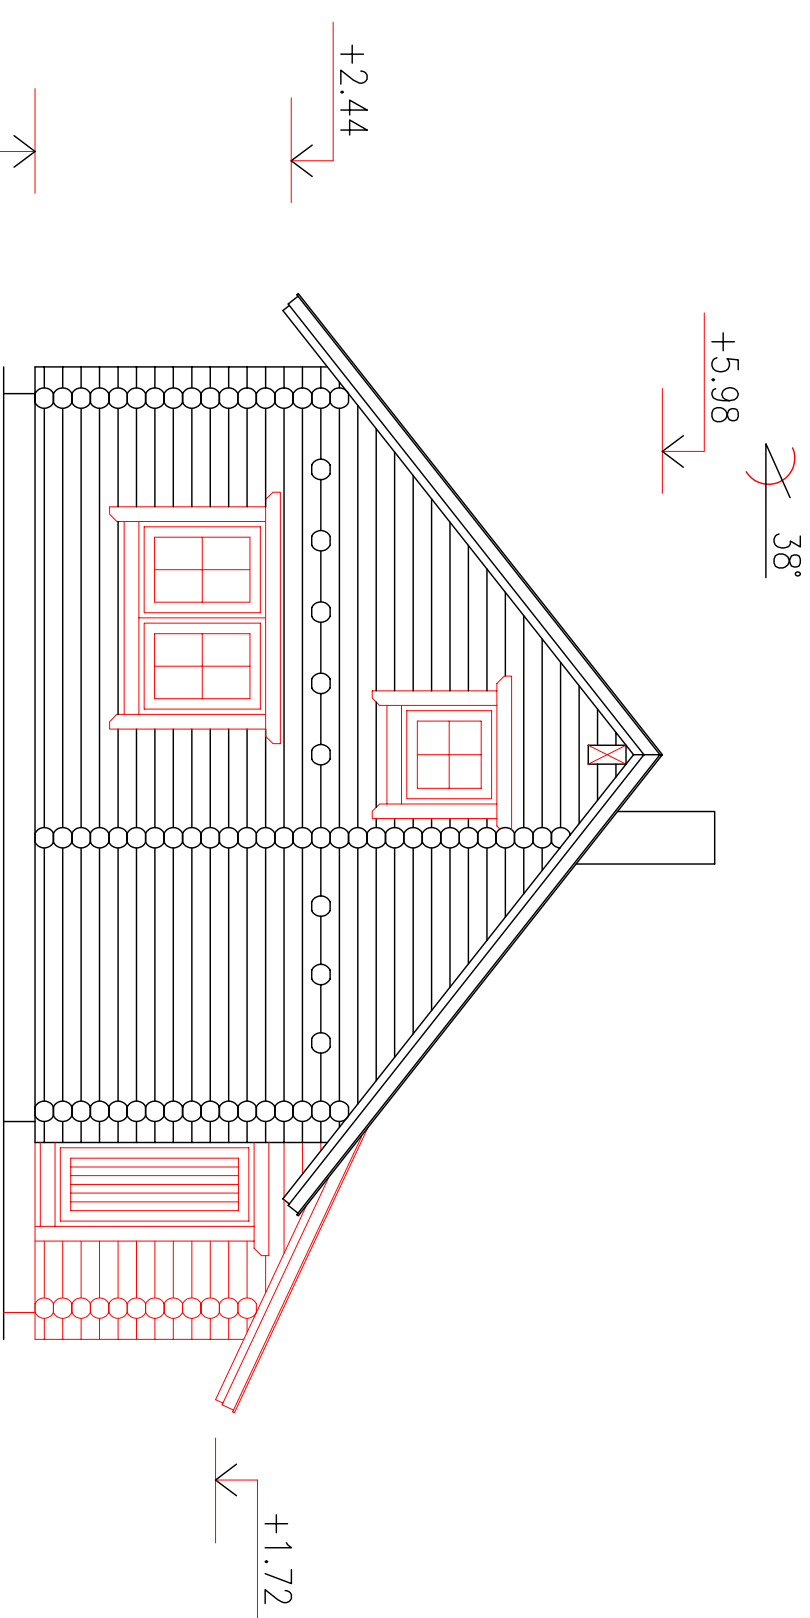

Section - C


SECTION	Page: 2.2
ABBOTS MOSS	Measure: M 1:75
Drawn by: Tigane	

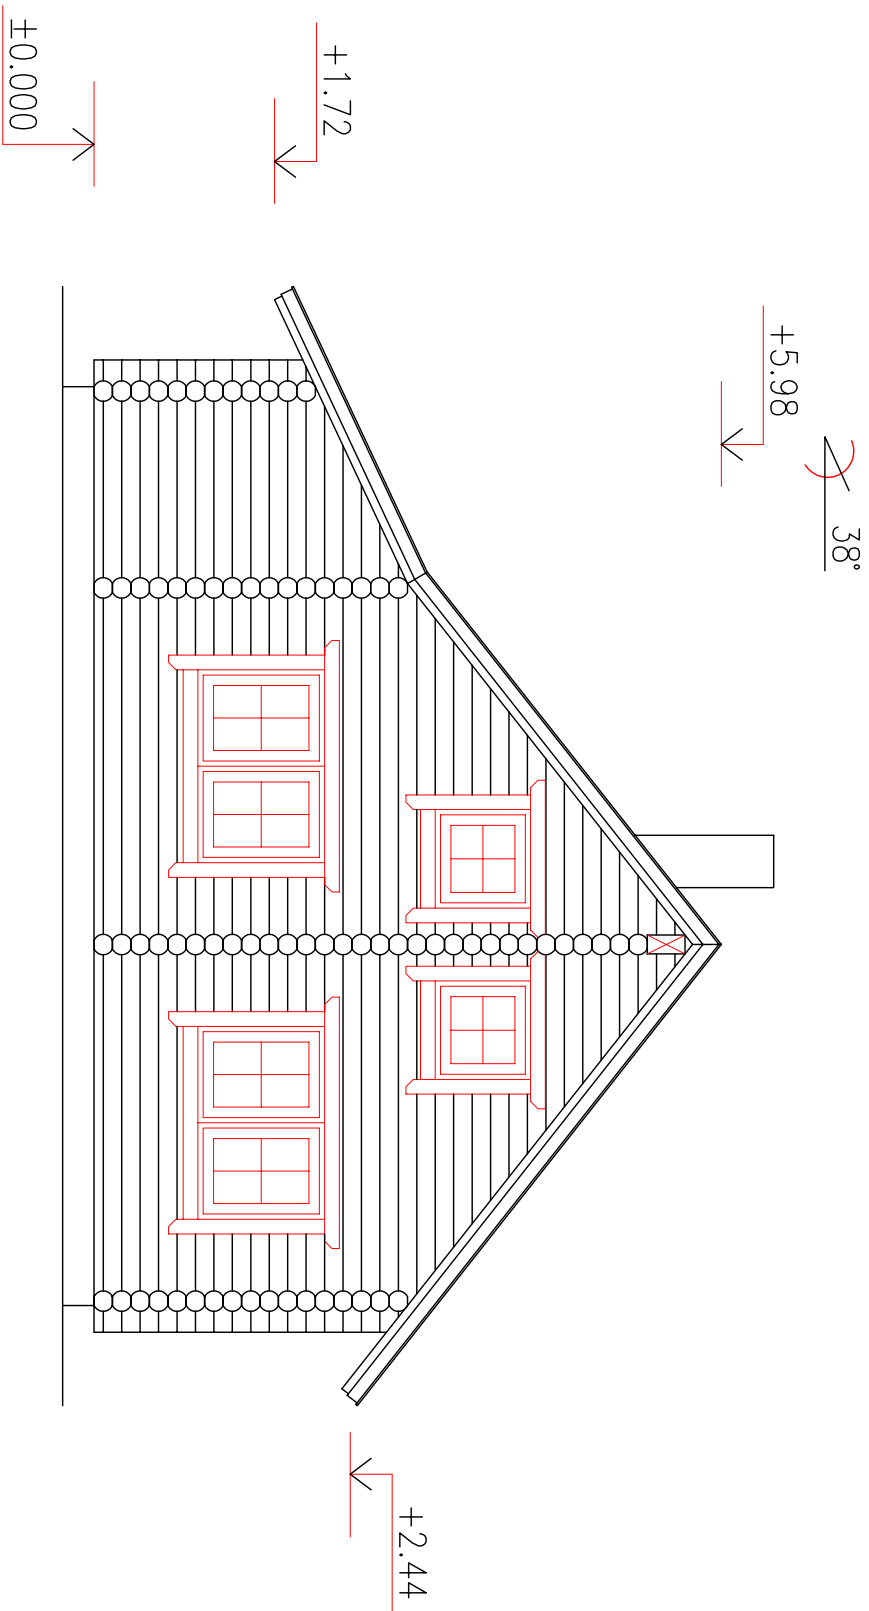

Section - D

SECTION	Page: 2.3
ABBOTS MOSS	Measure: M 1:75
Drawn by: Tigane	

Section -C

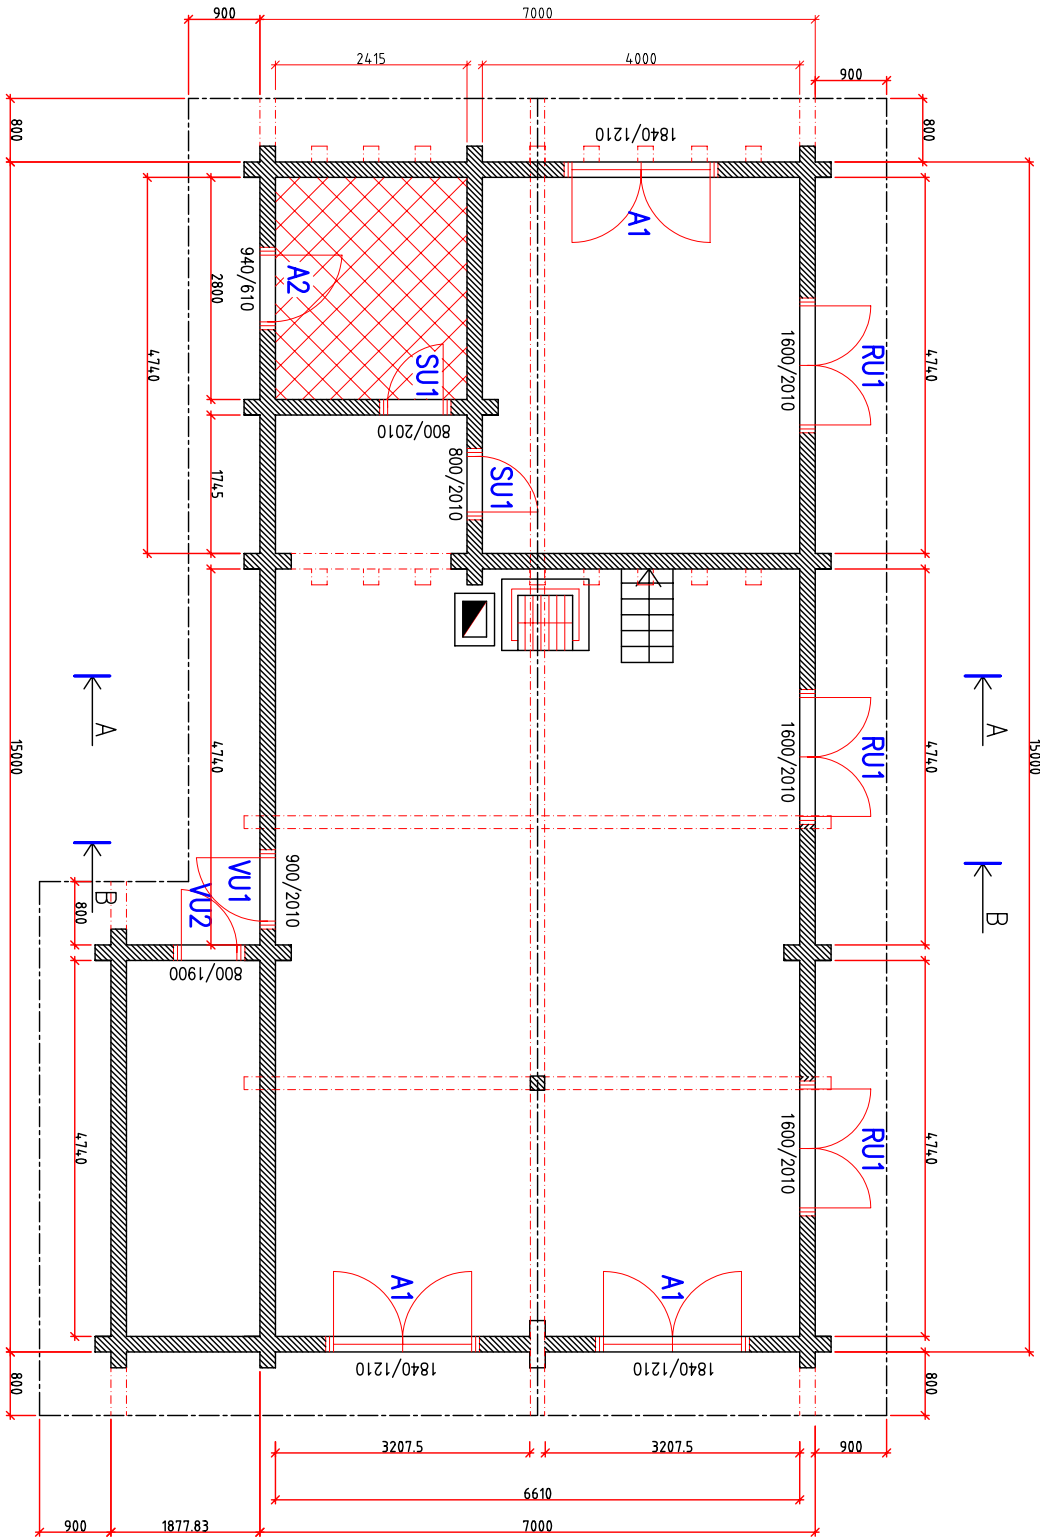

Section -A

Section -B

Section -D

GROUND PLAN

Drawn by:

Tigane


ABBOTS MOSS

Page: 3

Measure:

M 1:100

Section -C

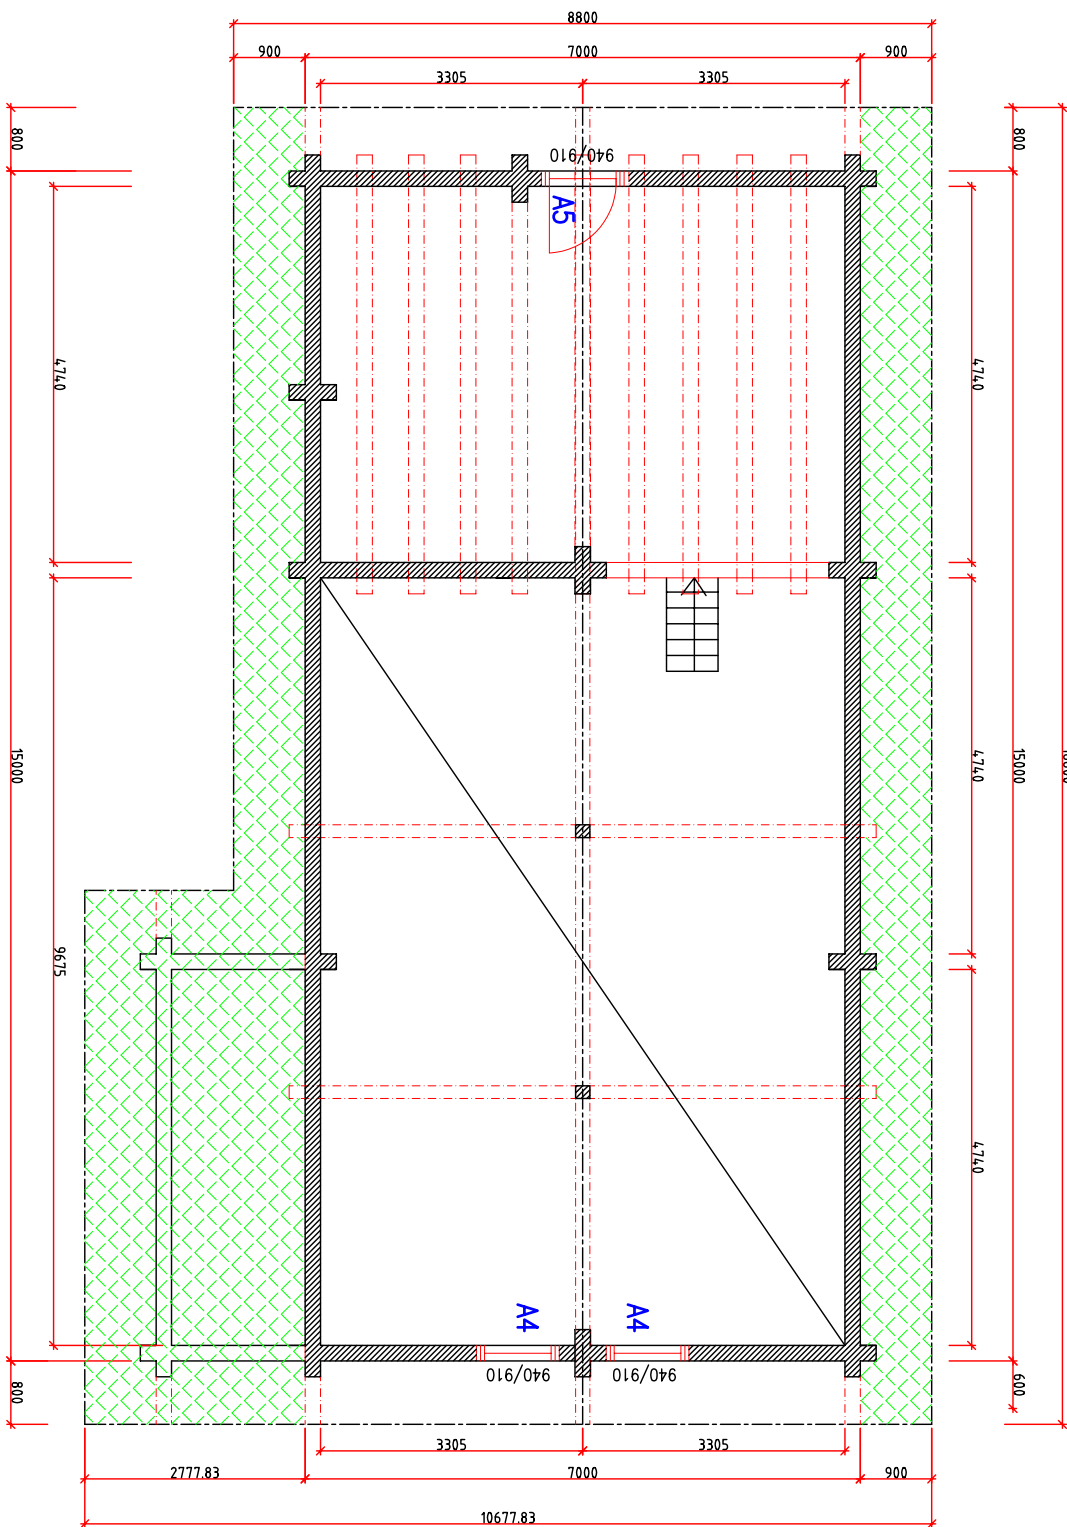


Section -A

Section -B

Section -D

Drawn by: Tigane	FIRST FLOOR	Page: 3/1
	ABBOTS MOSS	Measure: M 1:100

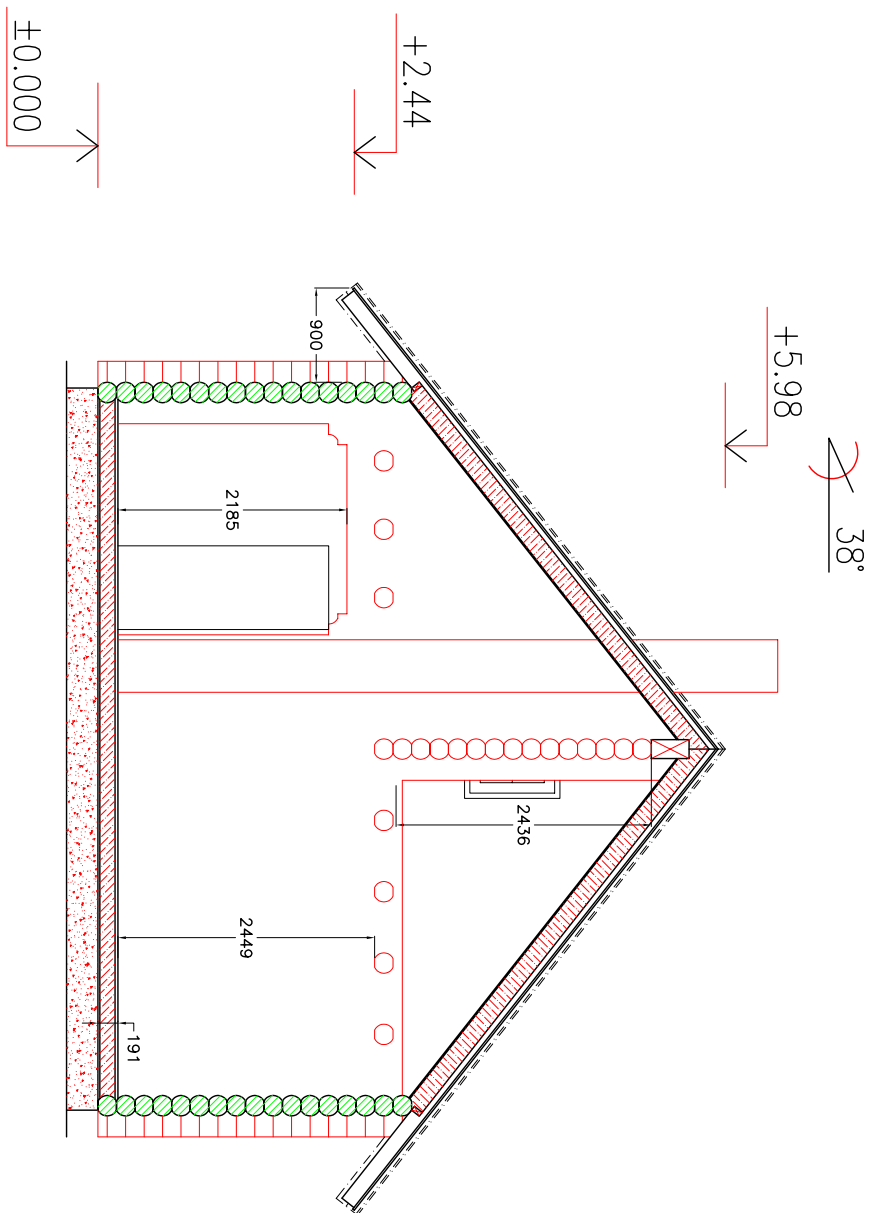

Cross-section A-A

Drawn by: Tigane	CROSS-SECTION	Page: 4
	ABBOTS MOSS	Measure: M 1:75