




Section -B

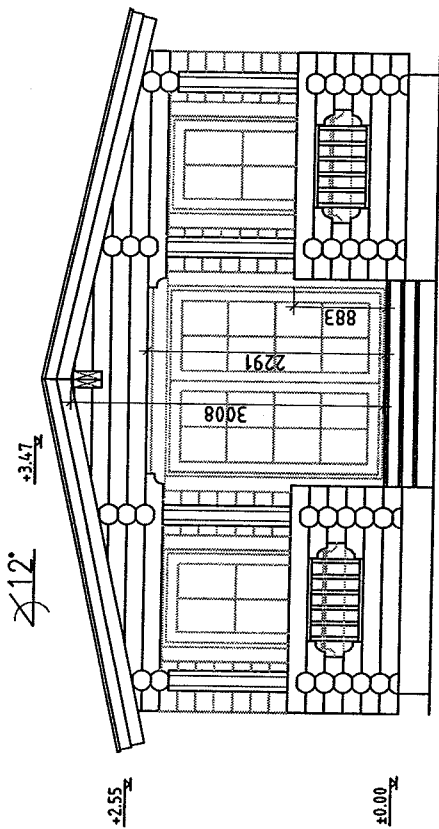

Section -A

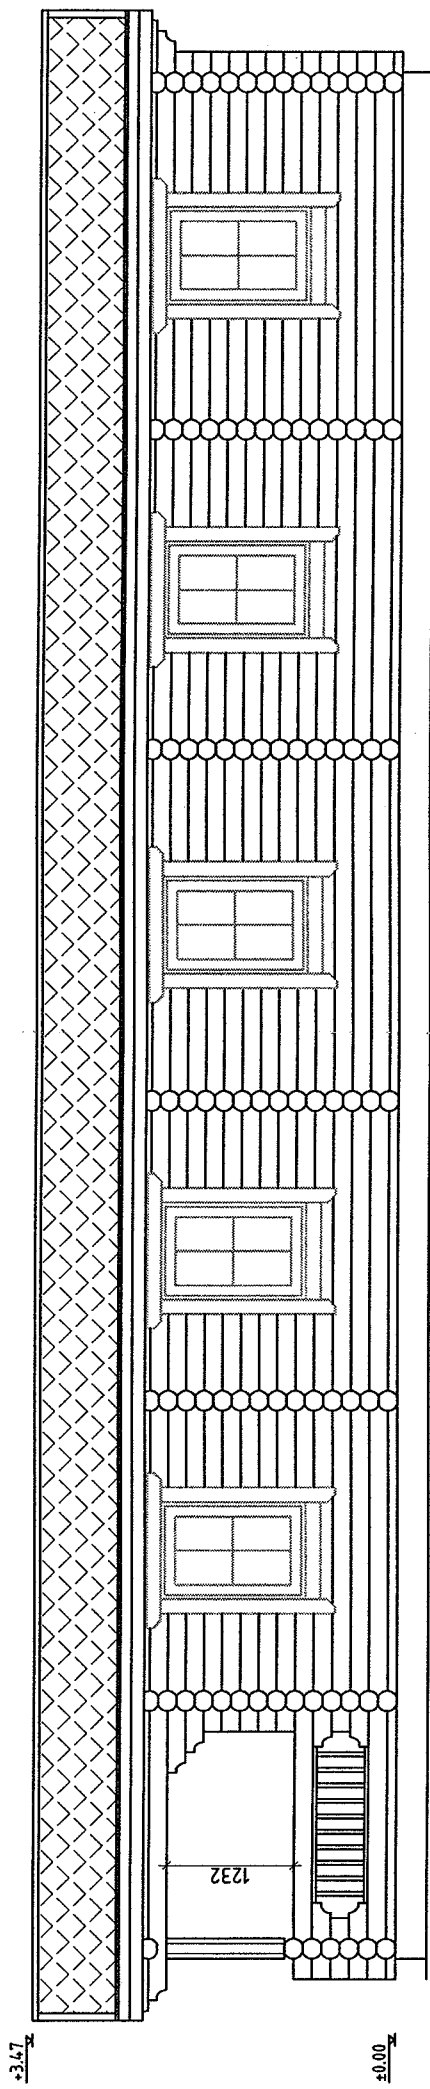


Section -C

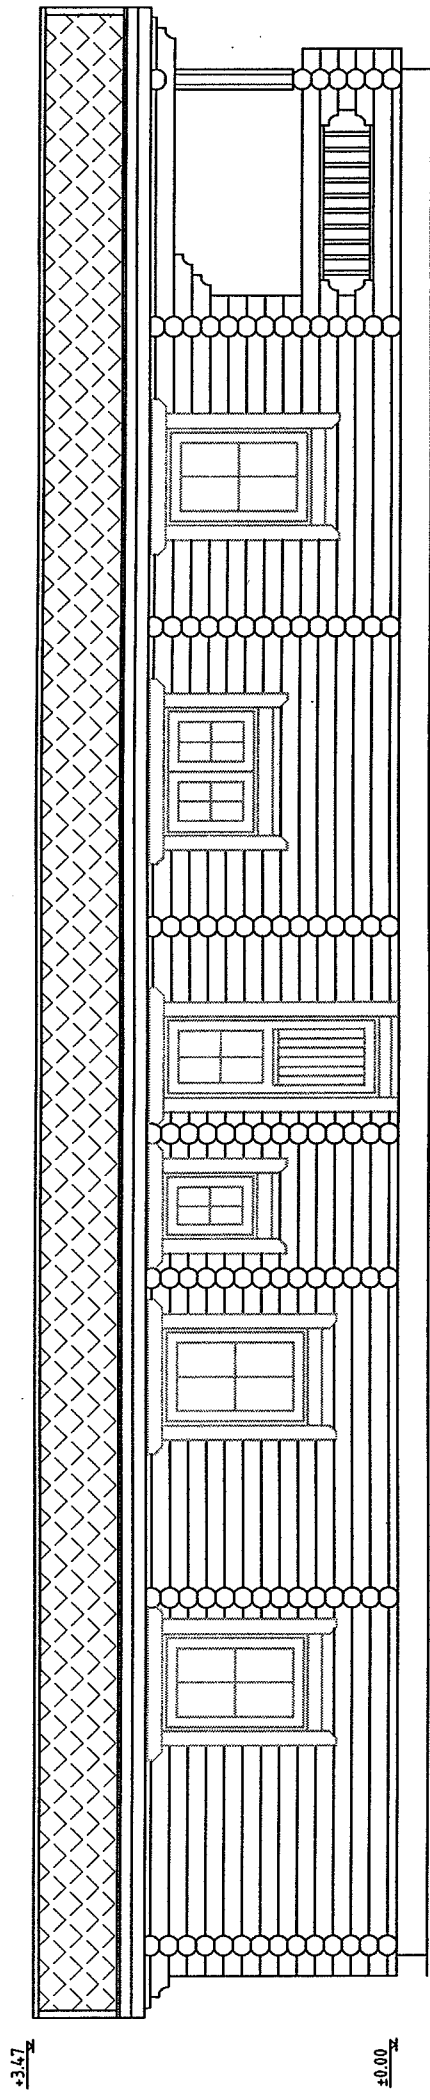

Section -D


Section -C

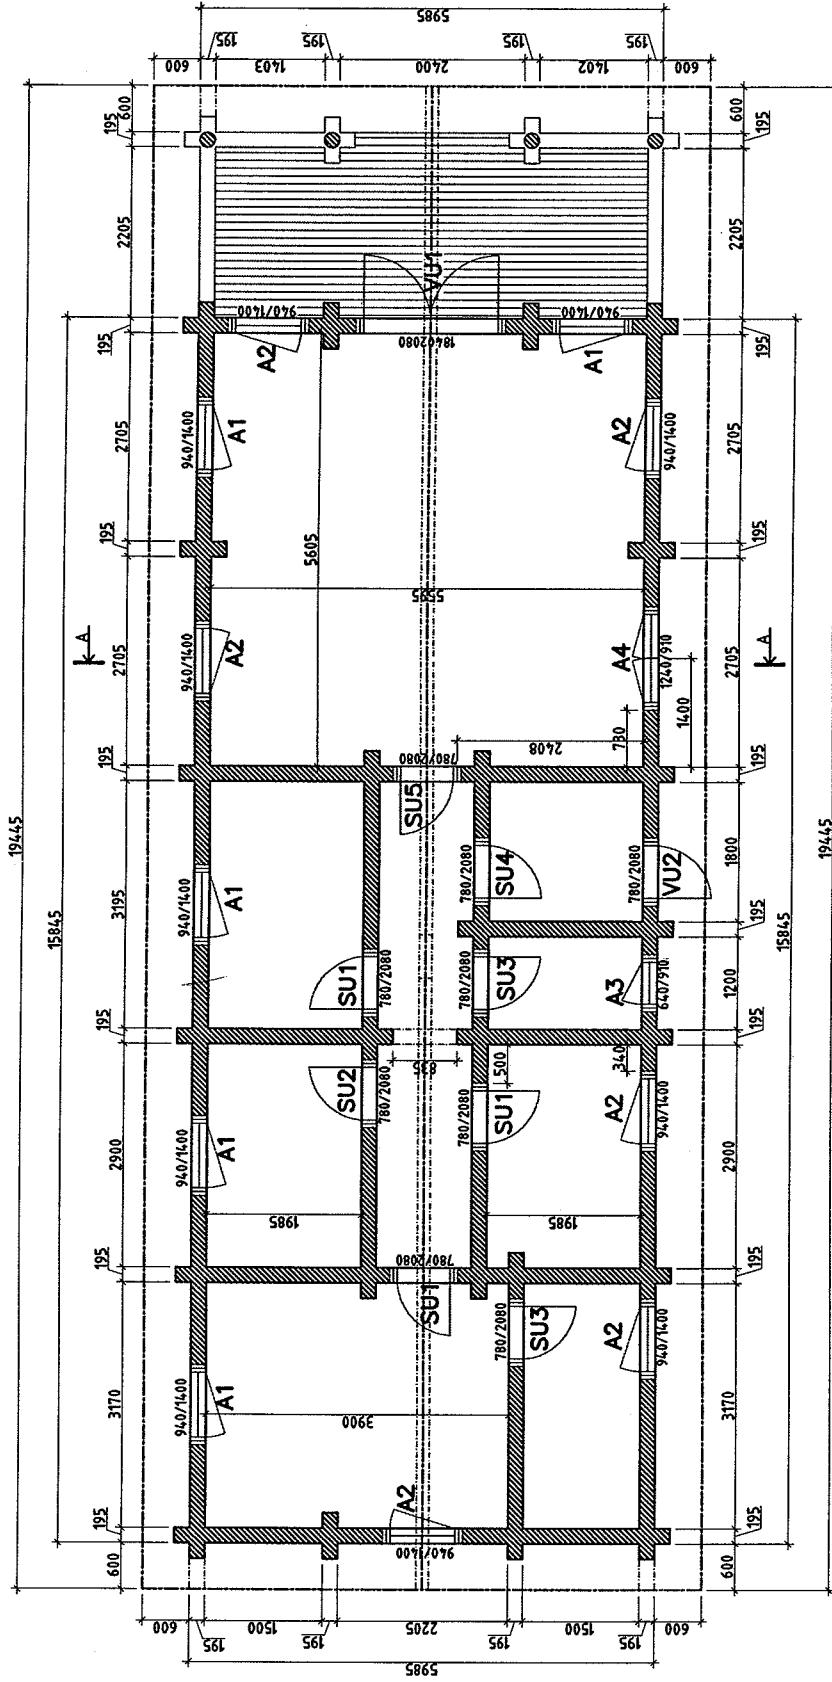

Section -B

Section -A

Section -D

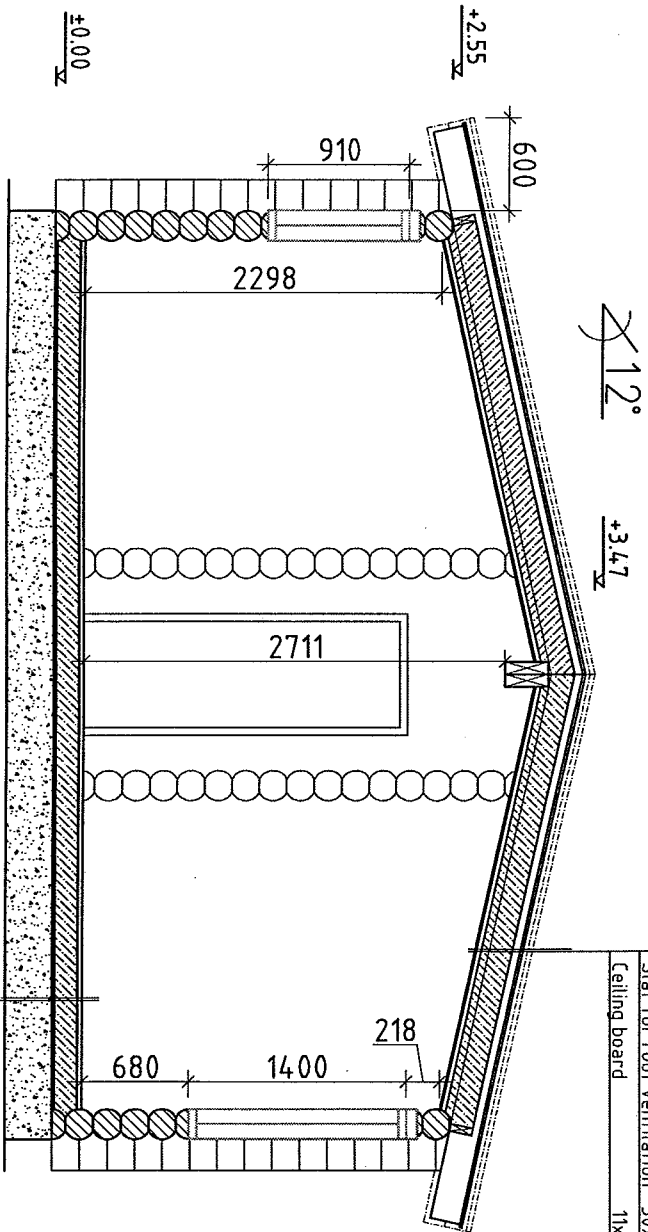

Roof covering	
Roofing slats	30x50mm
Ventilation space slat	30x50mm
Roof board	18x88mm
Rafters	45x195mm
Insulation	150+50mm
Extension slats	30x50mm
Paper	
Slat for roof ventilation	30x50mm
Ceiling board	11x88mm

Floor board	28x87mm
Paper	
Insulation	45x145mm
Floor beam	18x85mm
Base board	

Cross-section A-A

CROSS-SECTION		Page: 4.4
Drawn by:	Tarmo Tigane	Measure:
LITTLE EDEN		1:50