



Section -A

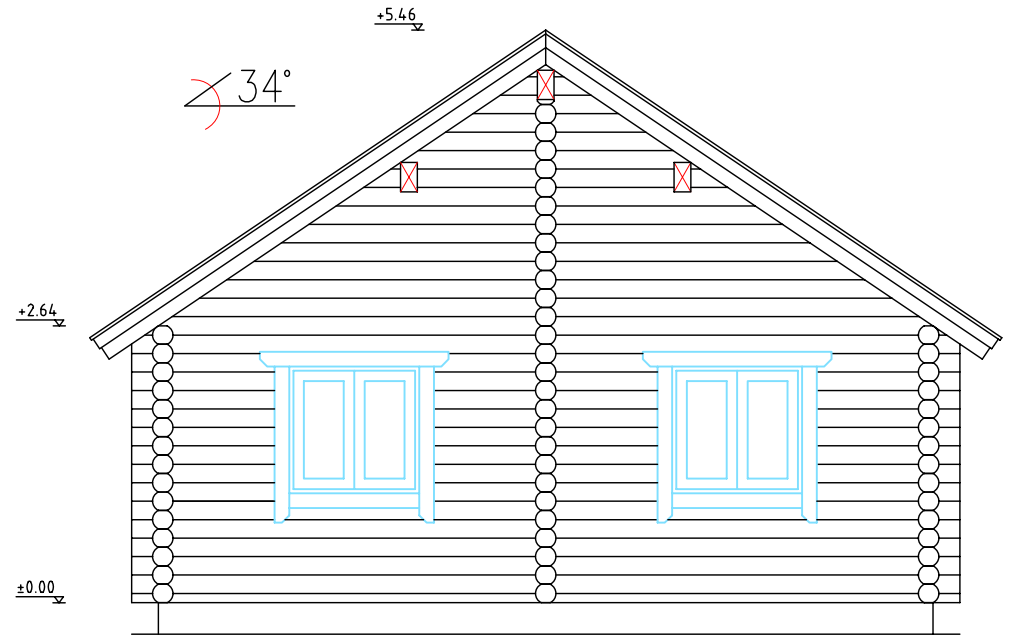

Section -B

SECTIONS		Page:4.1
Drawn by: Tarmo Tigane	BARRY-1	Measure: 1:75


+5.46

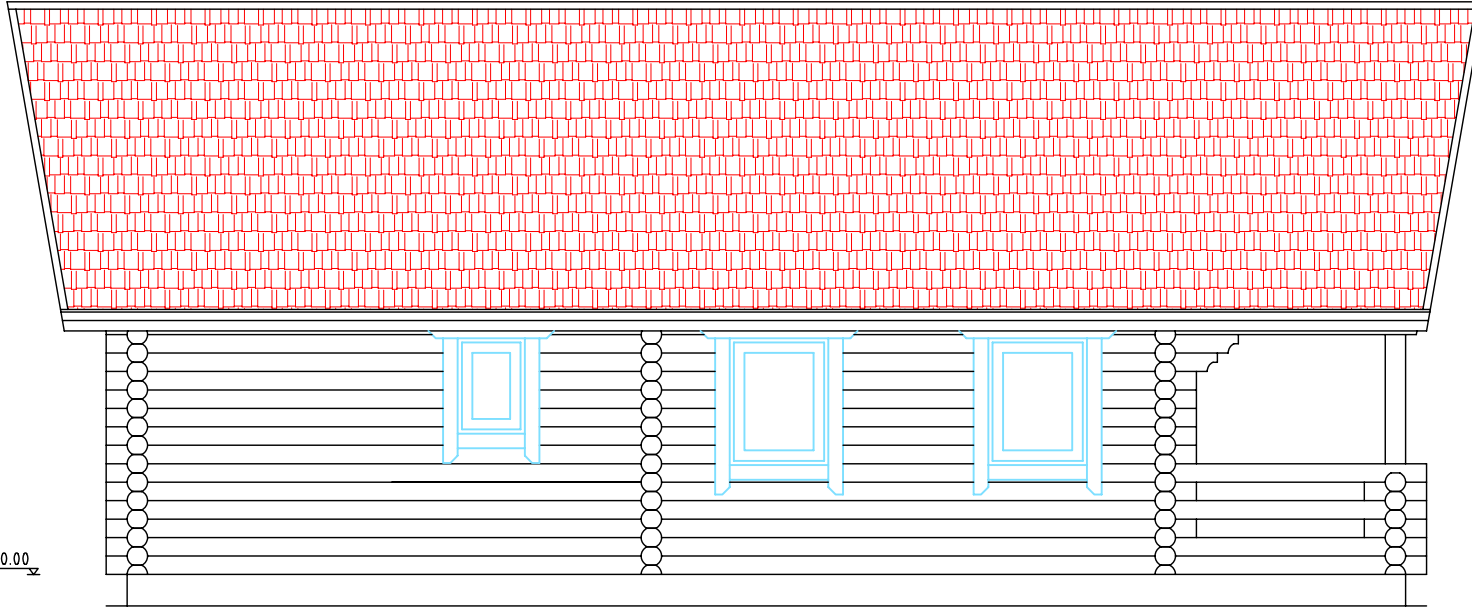

±0.00

Section -C

+5.46

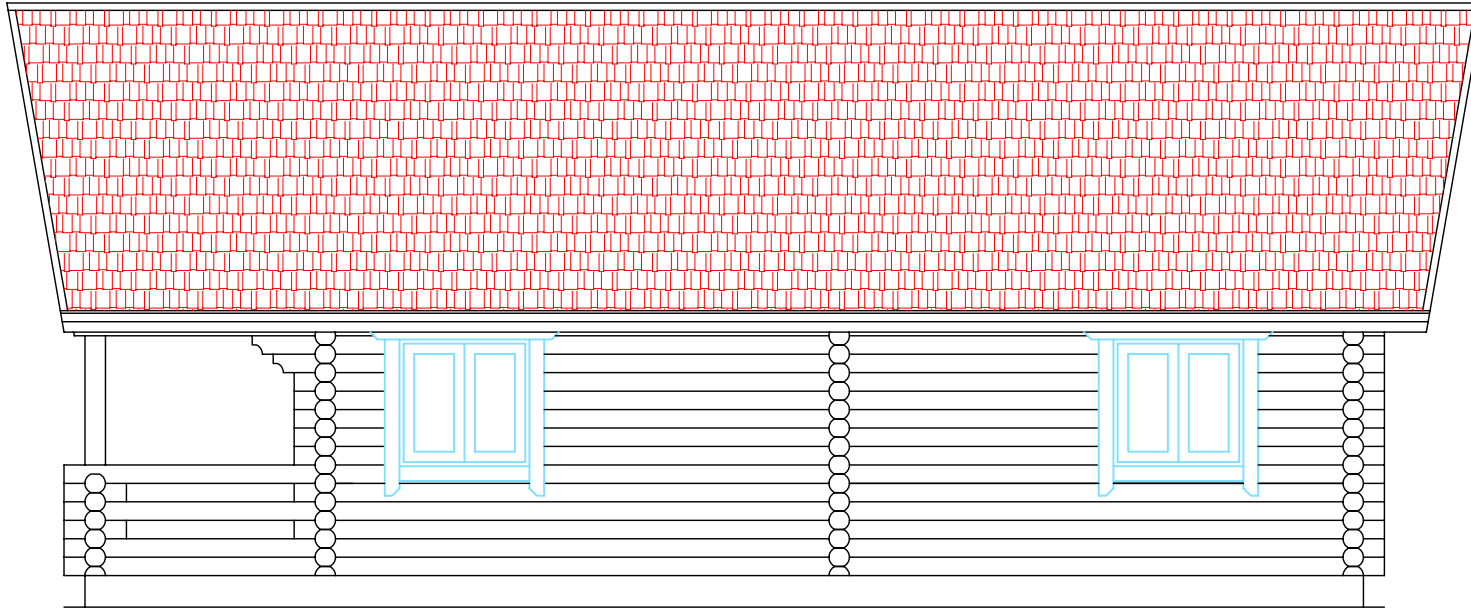


±0.00

Section -D

SECTIONS		Page:4.1.1
Drawn by: Tarmo Tigane	BARRY-1	Measure: 1:75

Section -C

Section -A

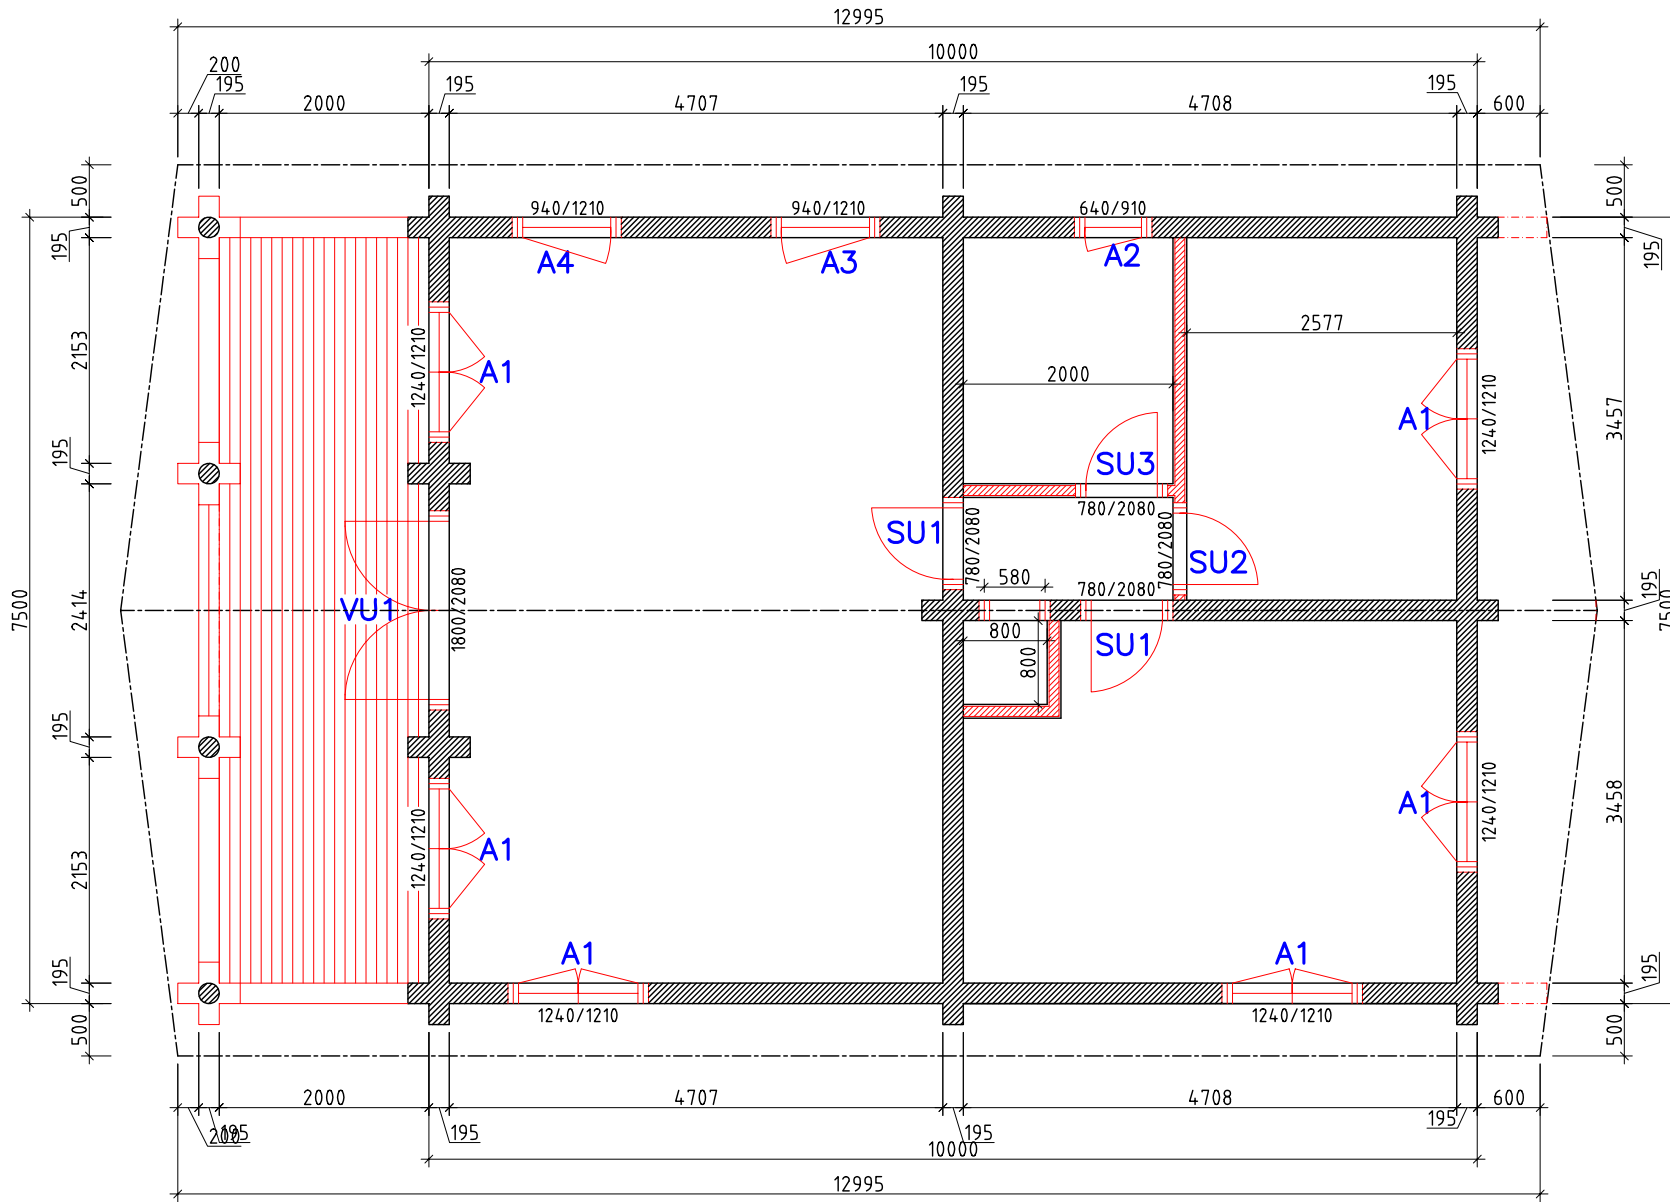

Section -B

Section -D

GROUND PLAN		Page:4.2
Drawn by: Tarmo Tigane	BARRY-1	Measure: 1:75