




Section-A

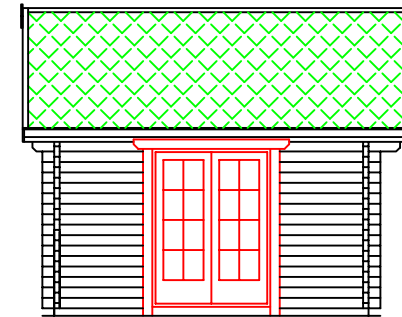

Section-C

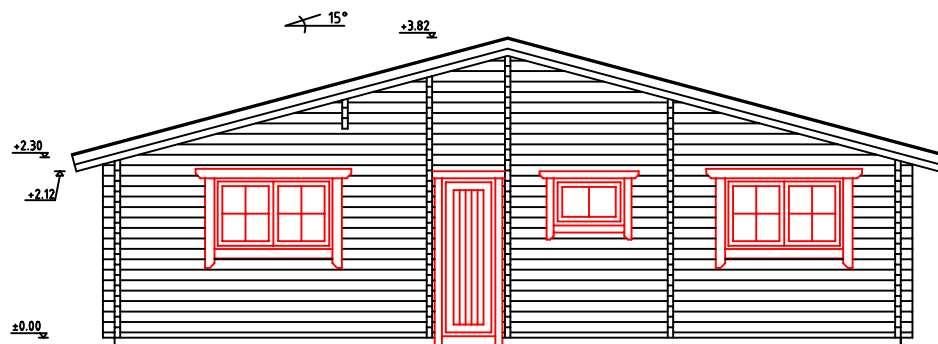

Section-B

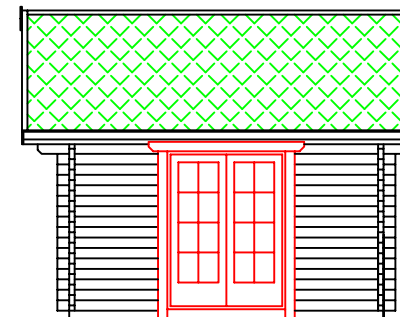


Section-D

70x133 square log


SECTIONS			Page: 1
Drawn by: Alvar Rebane	CHRISTOPHER HOOPER 12-10-2003		Measure: 1:100

Section -B

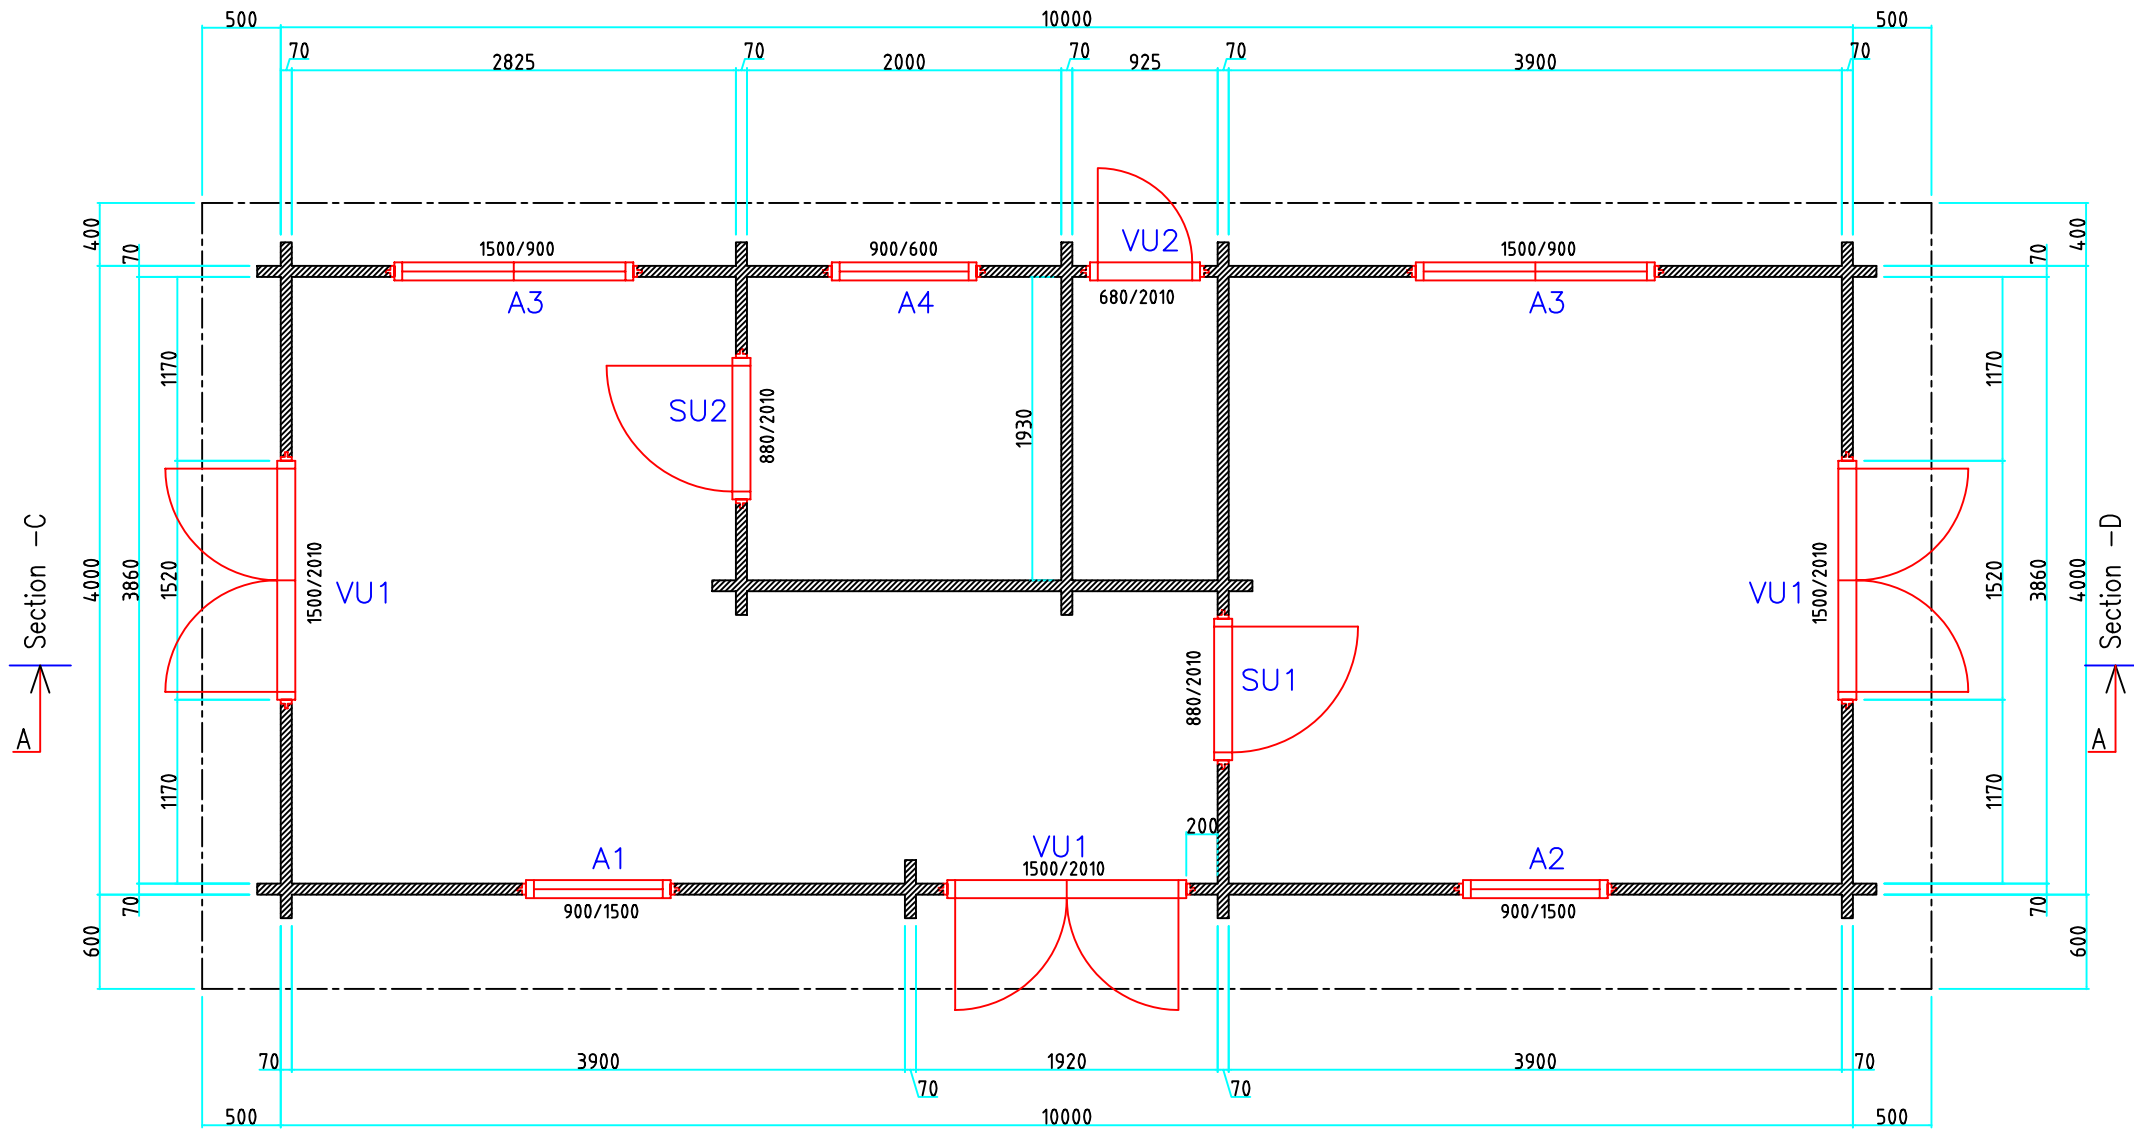

Section -A

GROUND PLAN		Page: 2
Drawn by: Alvar Rebane	CHRISTOPHER HOOPER 12-10-2003	Measure: 1:50

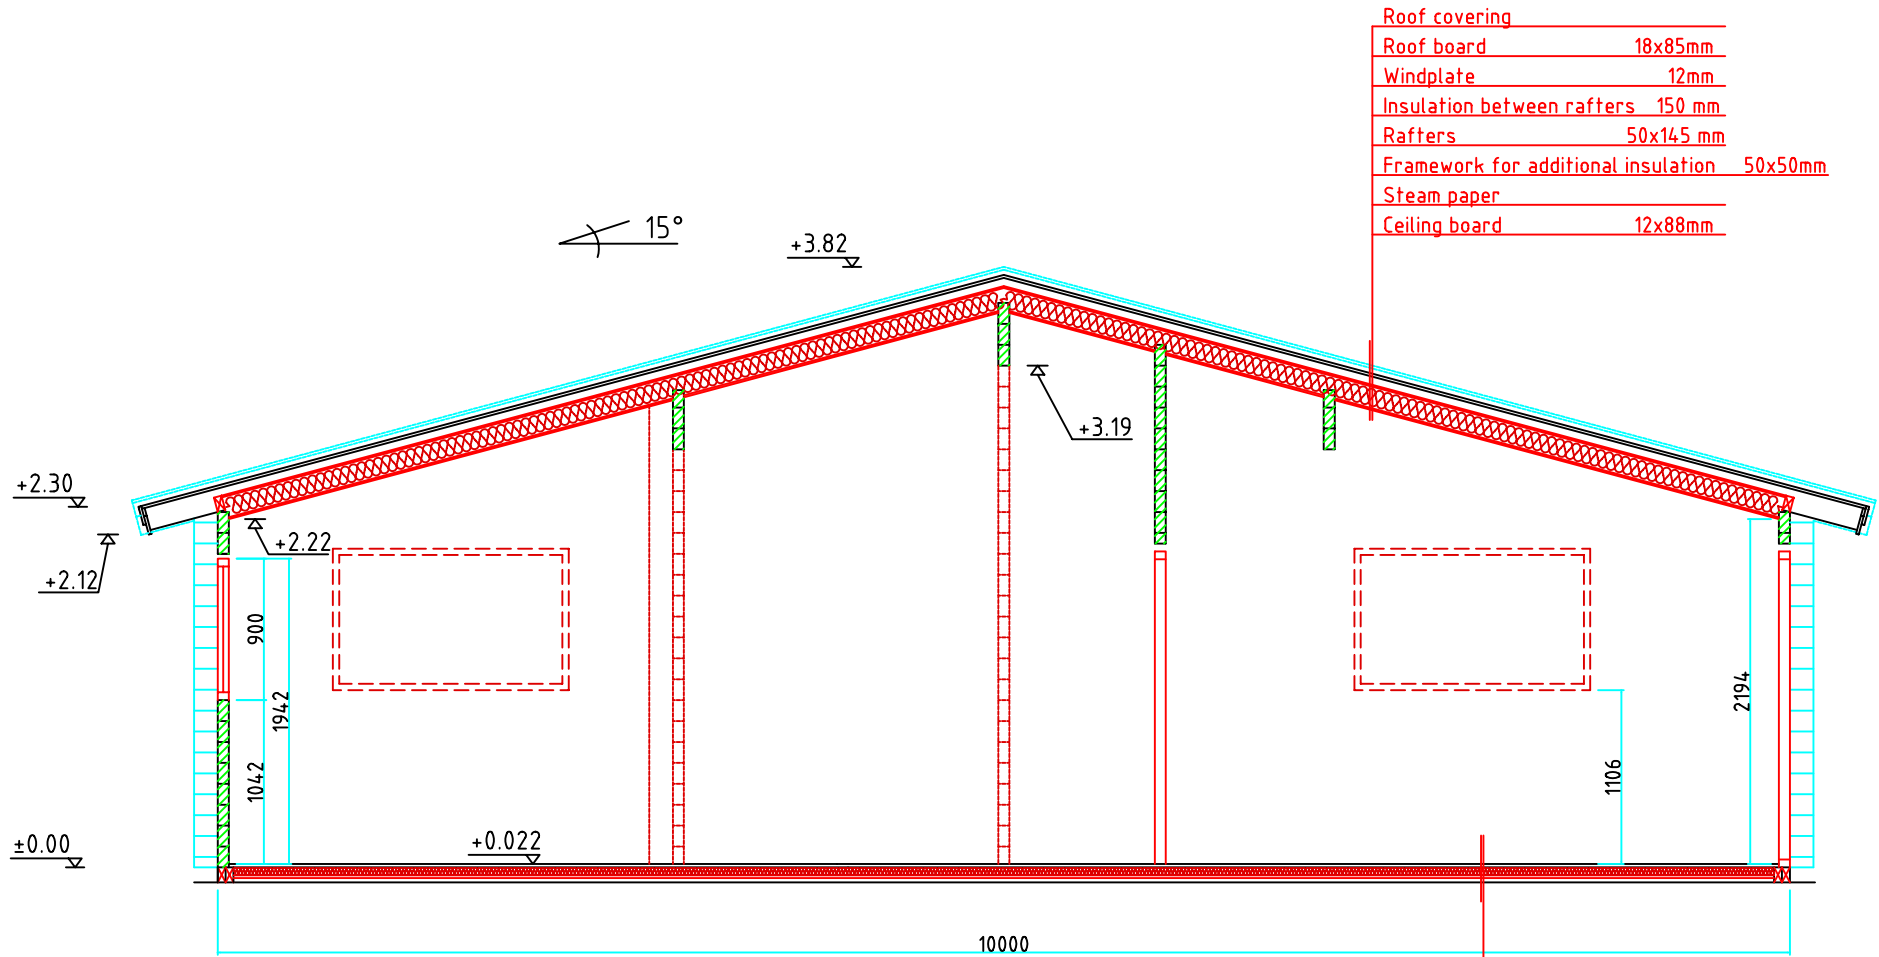

Roof covering	
Roof board	18x85mm
Windplate	12mm
Insulation between rafters	150 mm
Rafters	50x145 mm
Framework for additional insulation	50x50mm
Steam paper	
Ceiling board	12x88mm

Cross-section A-A

Floor board	22x85mm
Paper	
Insulation	50mm
Floor beam	50x95mm
Black floor	18x85mm
Black floor fixing board	27x32mm