




Elevation-A

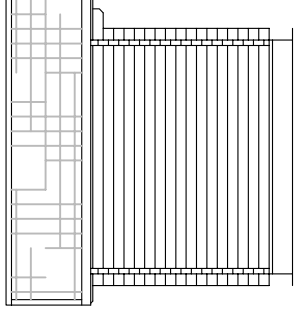

Elevation-C

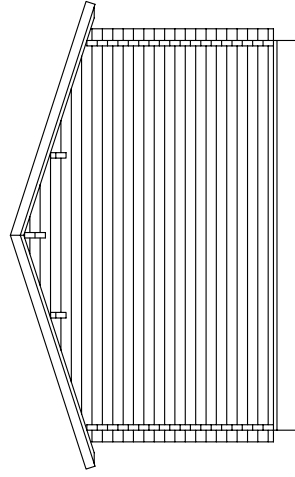


Elevation-B

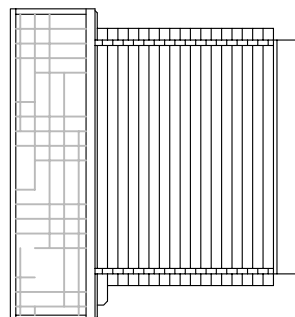

Elevation-D

Elevation-B

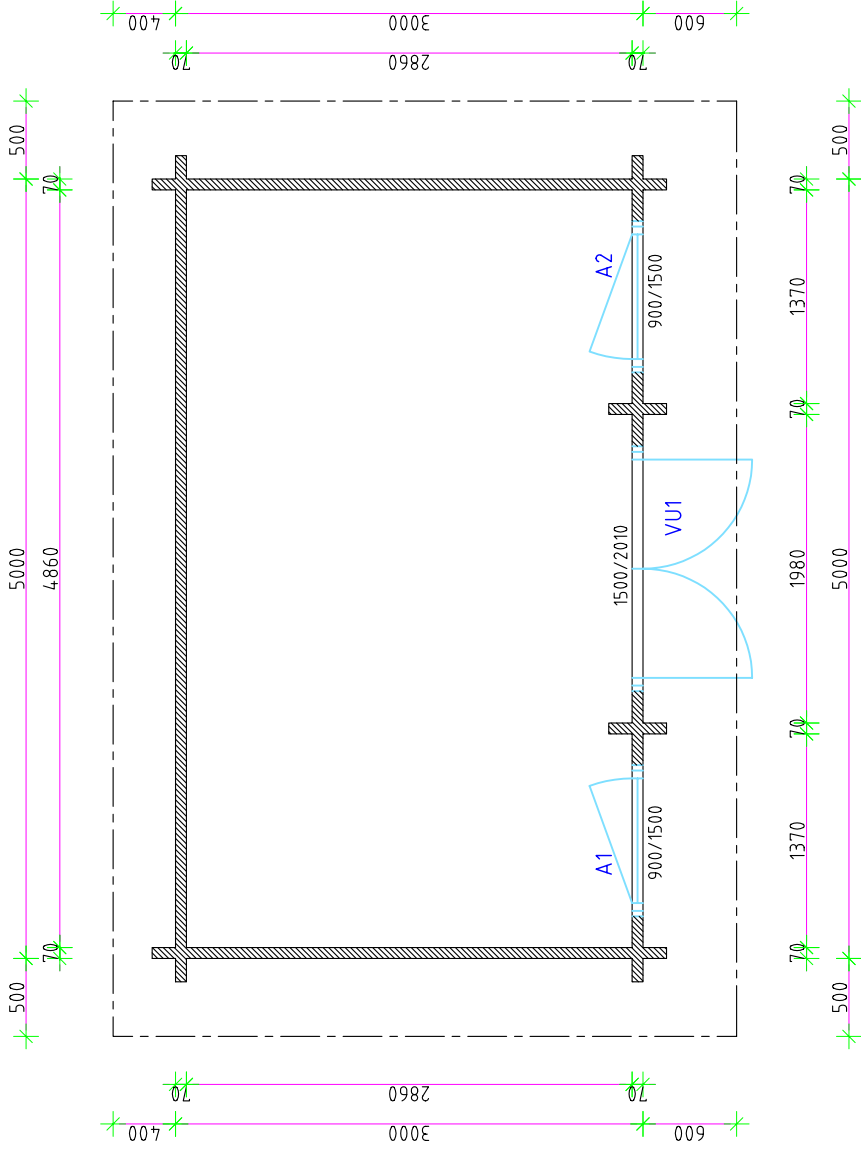

Elevation-D

Elevation-A

Square log 70x133mm

RYAN 5x3

Ground floor

Drawn by:

Alvar Rebane


RPM Ltd

Page:

AE: 4.2

scale:

1:50

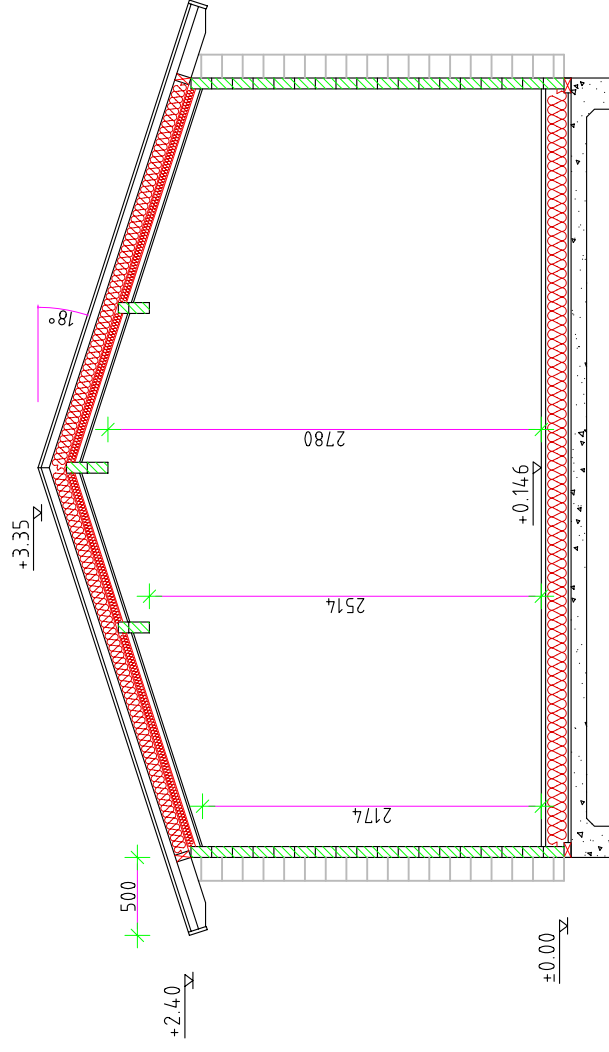

A — A

Square log 70x133mm

RYAN 5x3

Cross-section A-A

Drawn by:

Alvar Rebane

RPM Ltd

Page: AE: 4.4

scale: 1:50