


Section-A


SECTIONS		Page: 4.1
Drawn by: Tigane	EDBROOK	Measure: 1:50

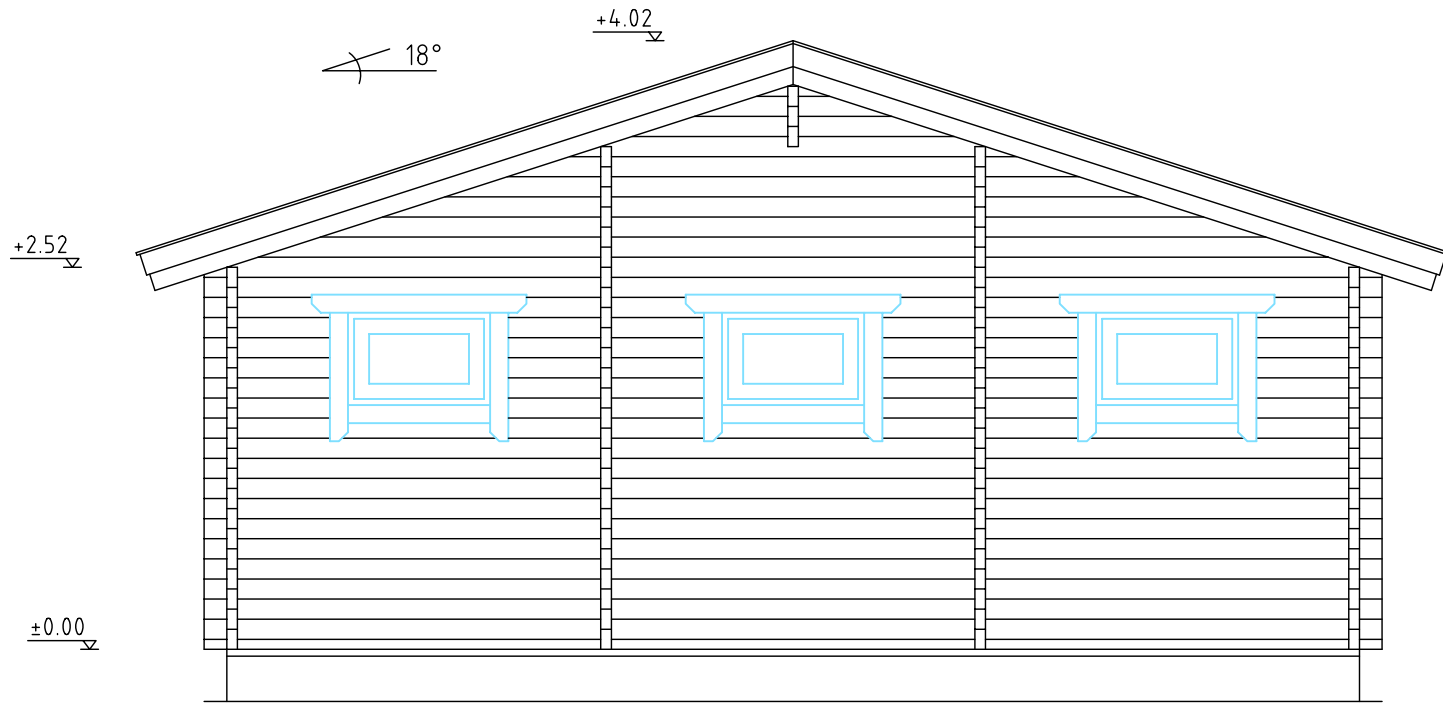

Section-B

SECTIONS		Page:4.1.1
Drawn by: Tigane	EDBROOK	Measure: 1:50


+4.02

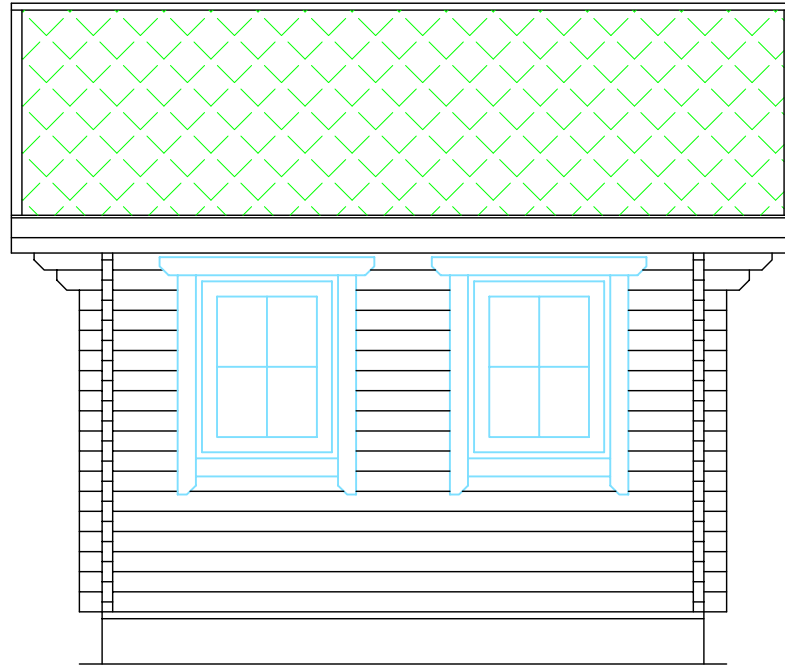

±0.00

Section-C


SECTIONS		Page:4.12
Drawn by: Tigane	EDBROOK	Measure: 1:50

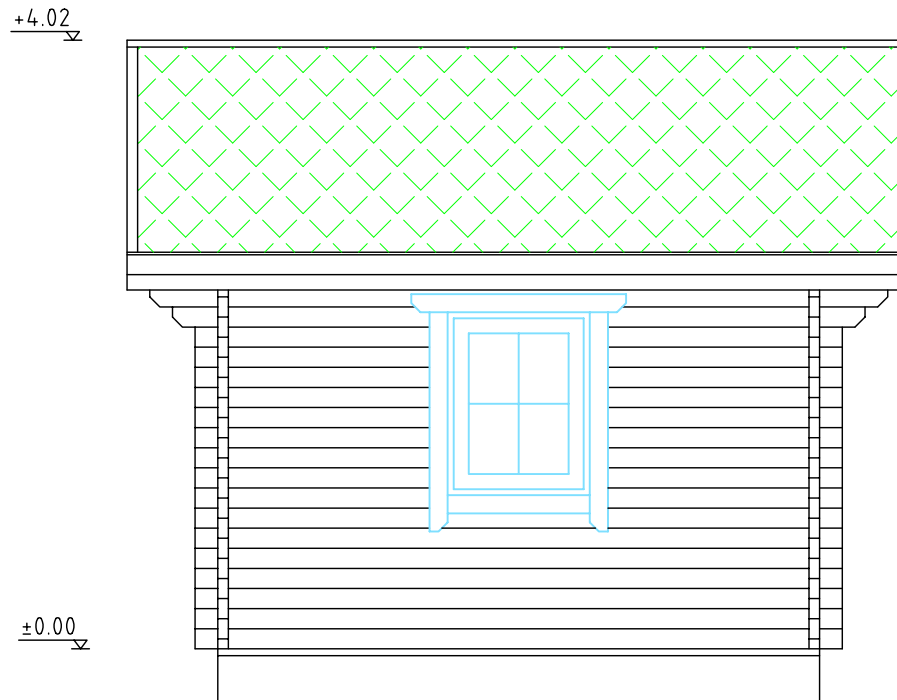

Section-D


SECTIONS		Page:4.1.3
Drawn by: Tigane	EDBROOK	Measure: 1:50

Section -B

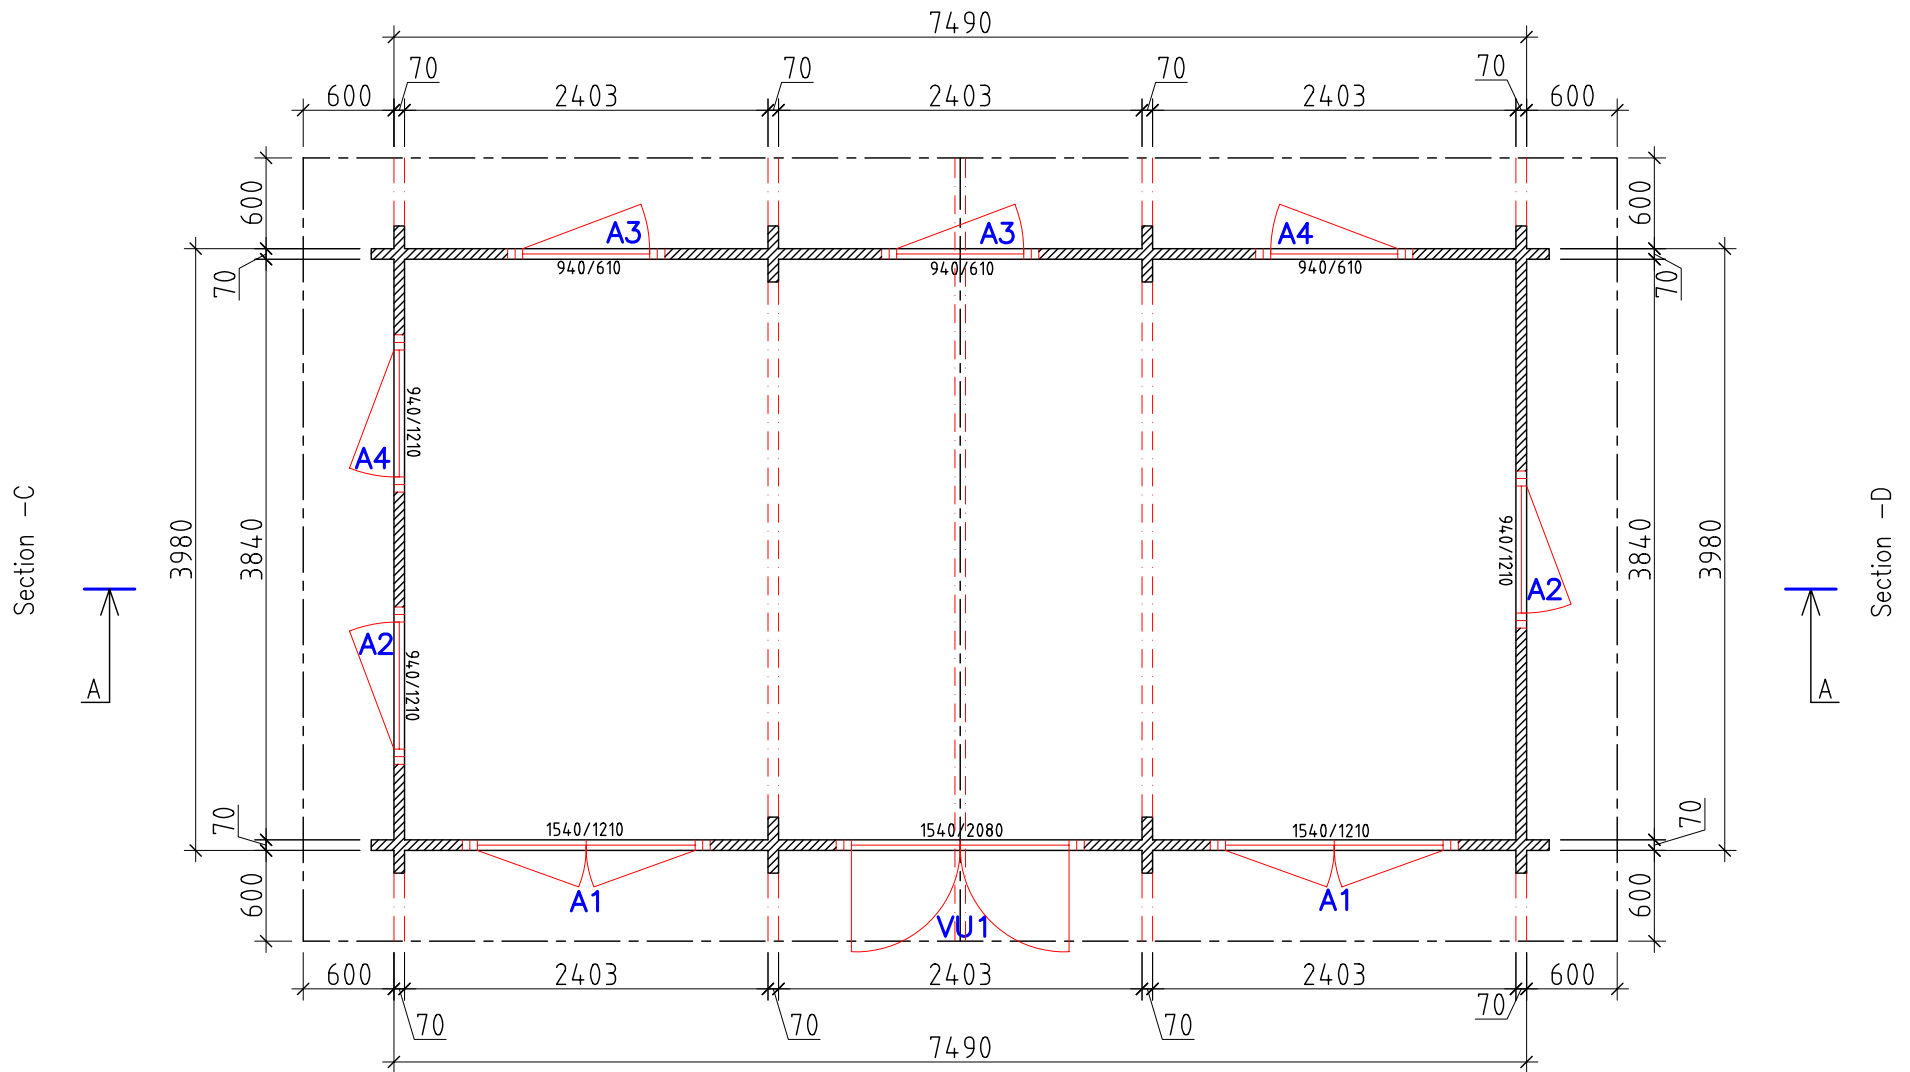

Section -A

GROUND PLAN		Page:4.2
Drawn by: Tigane	EDBROOK	Measure: 1:50

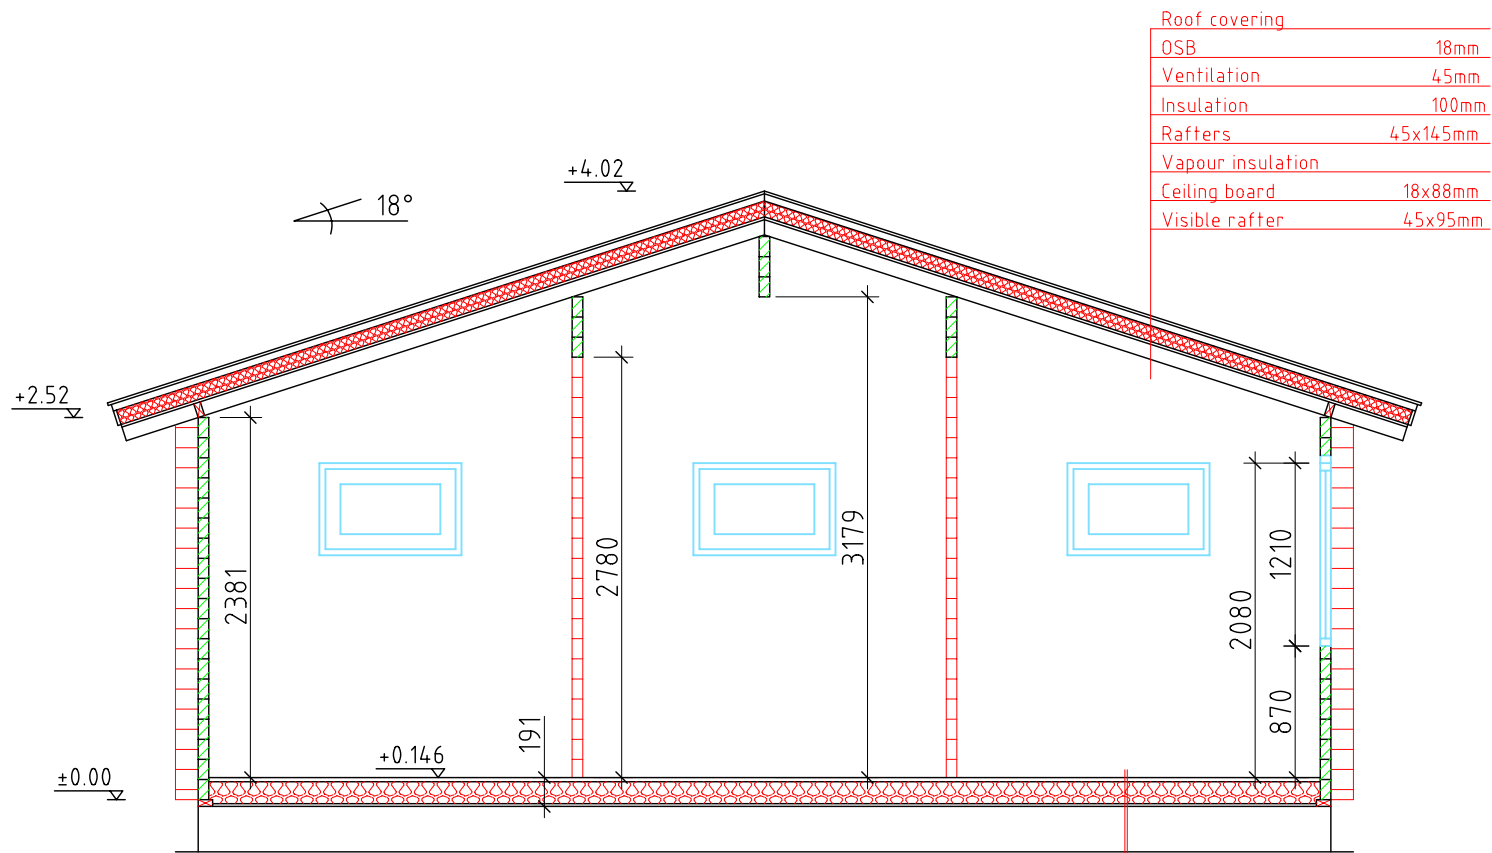

Roof covering	
OSB	18mm
Ventilation	45mm
Insulation	100mm
Rafters	45x145mm
Vapour insulation	
Ceiling board	18x88mm
Visible rafter	45x95mm

Floor board	28x87mm
Paper	
Insulation	150mm
Floor beam	45x145mm
Base board	18x86mm

Cross-section A-A

CROSS-SECTION		Page: 4.4
Drawn by: Tigane	EDBROOK	Measure: 1:50