




Elevation-A

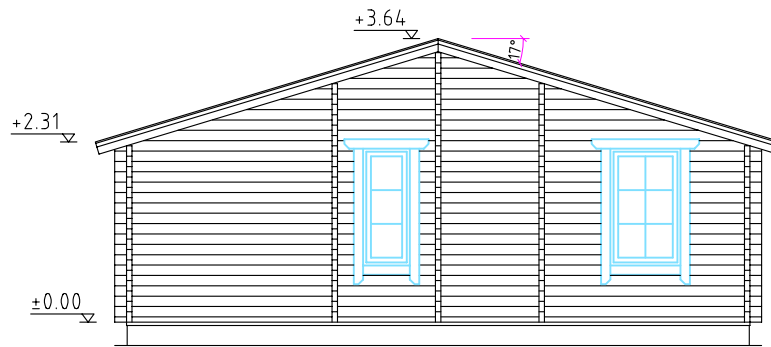

Elevation-B

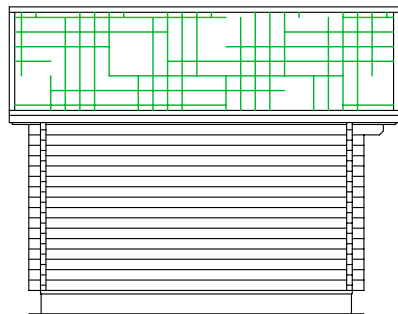

Elevation-C

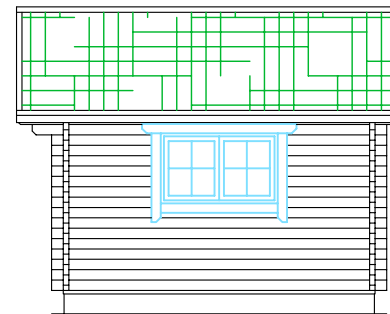

Elevation-D

Square log 70x133mm

ANDREW POWELL


Elevations

Drawn by:  
Alvar Rebane

|         |                  |                 |
|---------|------------------|-----------------|
| RPM Ltd | Page:<br>AE: 4.1 | scale:<br>1:100 |
|---------|------------------|-----------------|

Elevation-B

Elevation-C

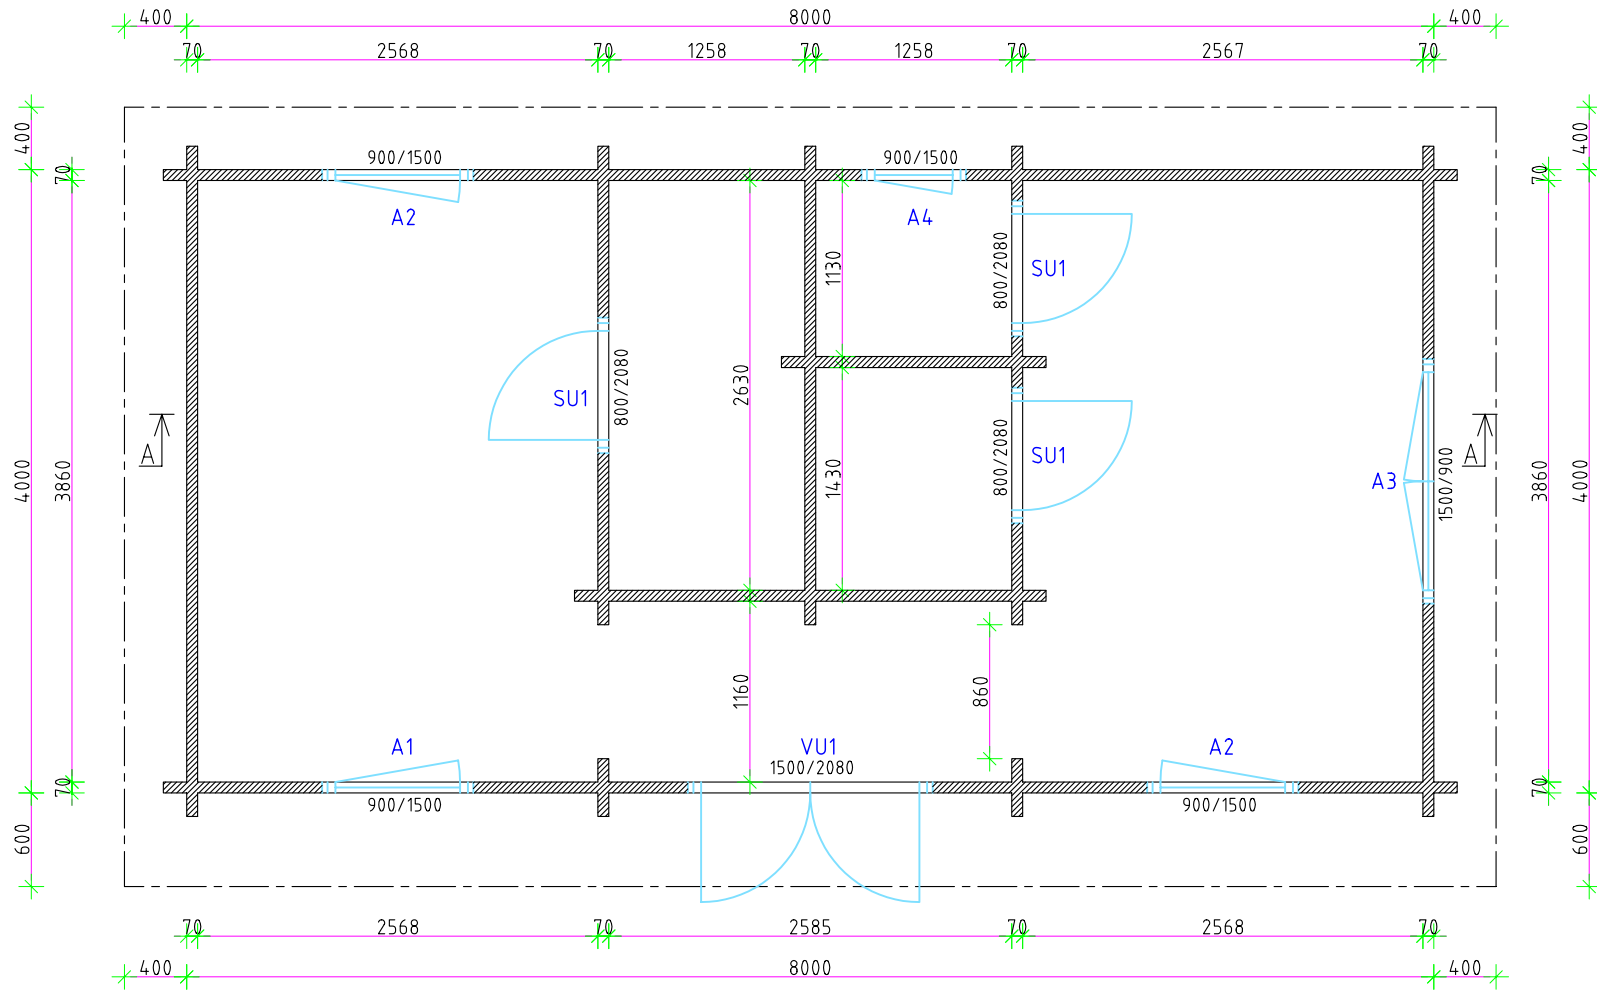

Elevation-D

Elevation-A

Square log 70x133mm

ANDREW POWELL

Ground floor

Drawn by:

Alvar Rebane


RPM Ltd

Page:

AE: 4.2

scale:

1:50

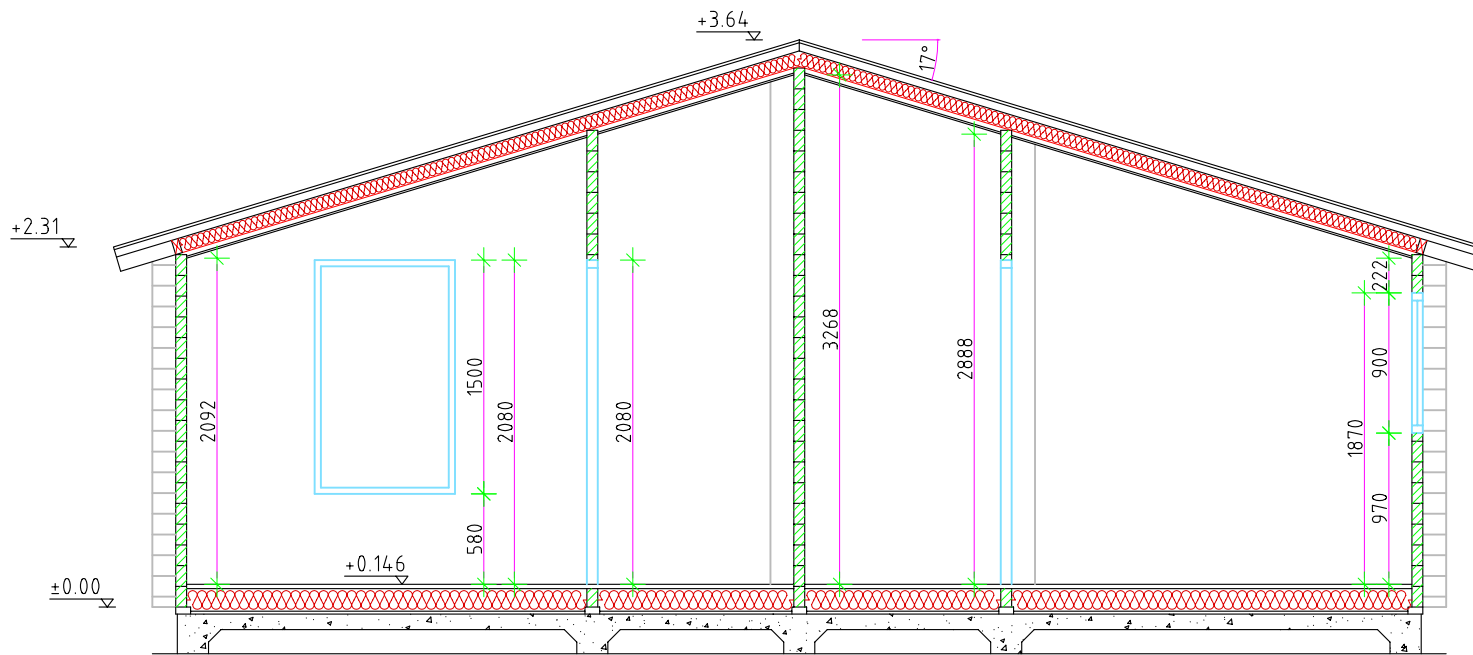

A - A

Square log 70x133mm

ANDREW POWELL

Cross-section A-A

Drawn by:

Alvar Rebane

RPM Ltd

Page:

AE: 4.4

scale:

1:50