


Square log 70x133mm

RYAN MAGNA

Elevation - A

Drawn by:
Alvar Rebane

RPM Ltd	Page: AE: 4.1	scale: 1:50
---------	------------------	----------------

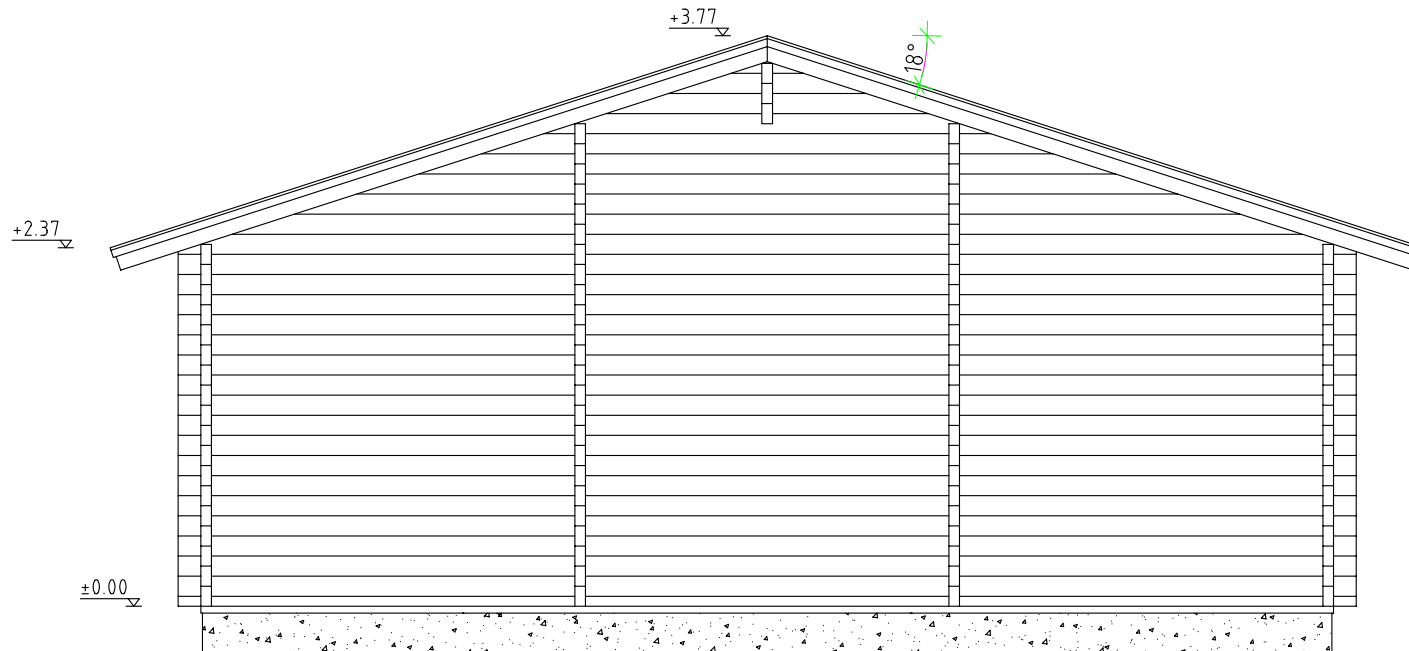

Square log 70x133mm

RYAN MAGNA

Elevation - B


Drawn by:

Alvar Rebane

RPM Ltd

Page:
AE: 4.1.1

scale:
1:50

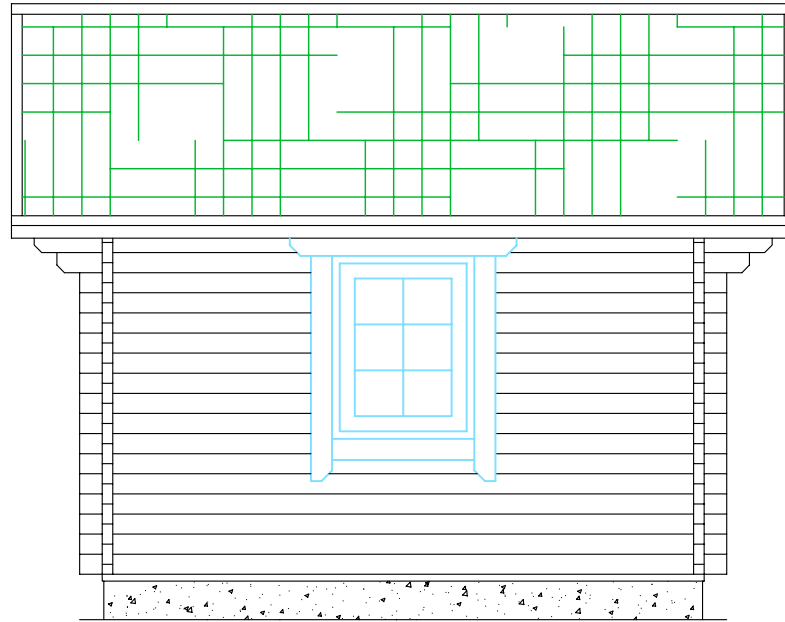


Square log 70x133mm

RYAN MAGNA

Elevation - C

Drawn by:
Alvar Rebane

RPM Ltd	Page: AE: 4.1.2	scale: 1:50
---------	--------------------	----------------

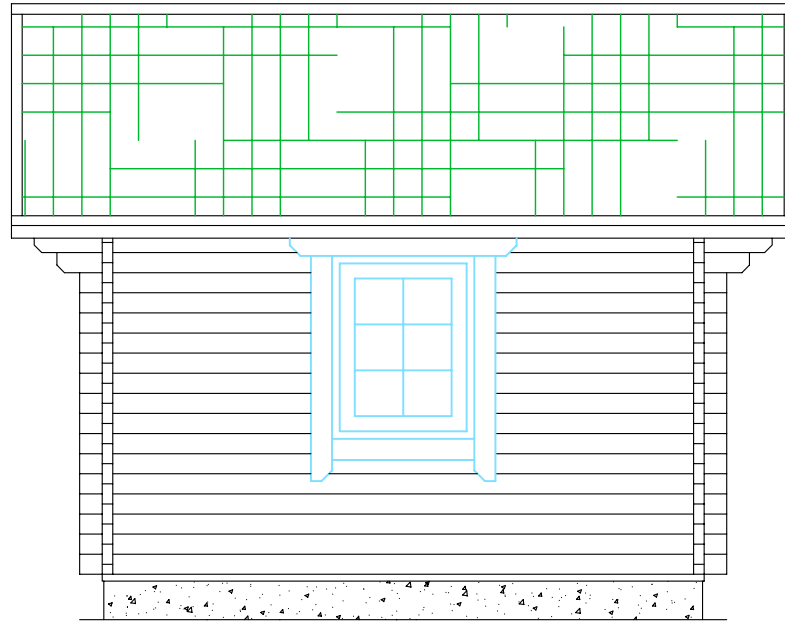

Square log 70x133mm

RYAN MAGNA

Elevation - D

Drawn by:
Alvar Rebane

RPM Ltd


Page:
AE: 4.1.3

scale:
1:50

Elevation-B

Elevation-C

Elevation-D

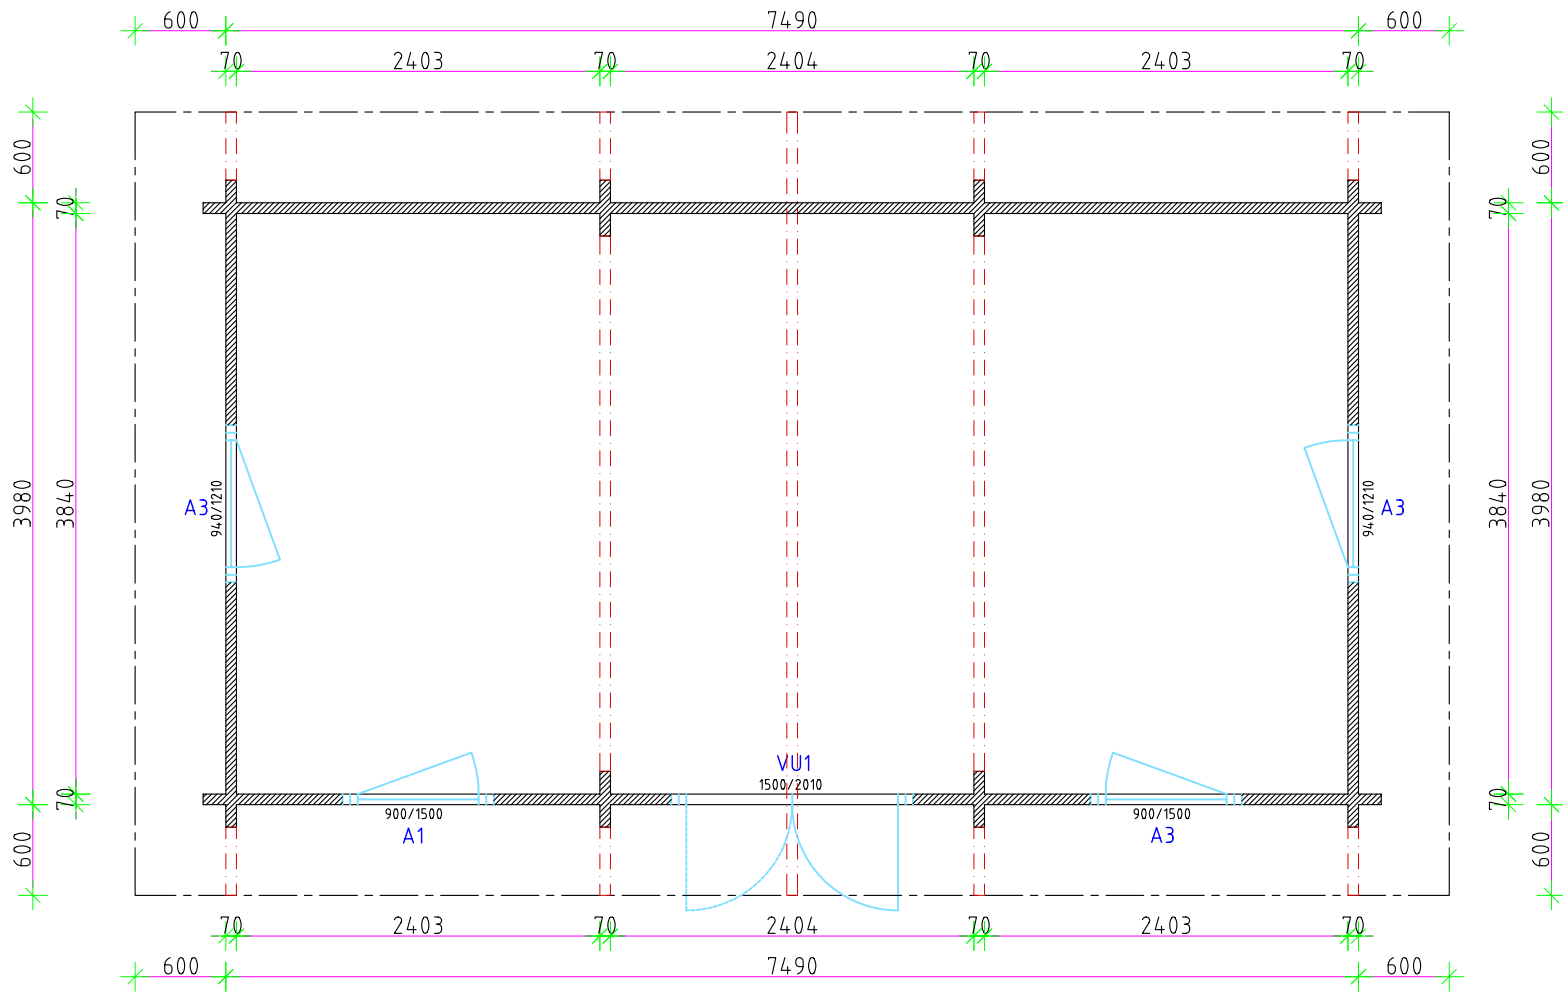

Elevation-A


Square log 70x133mm

RYAN MAGNA

Ground floor

Drawn by:
Alvar Rebane

RPM Ltd	Page: AE: 4.2	scale: 1:50
---------	------------------	----------------

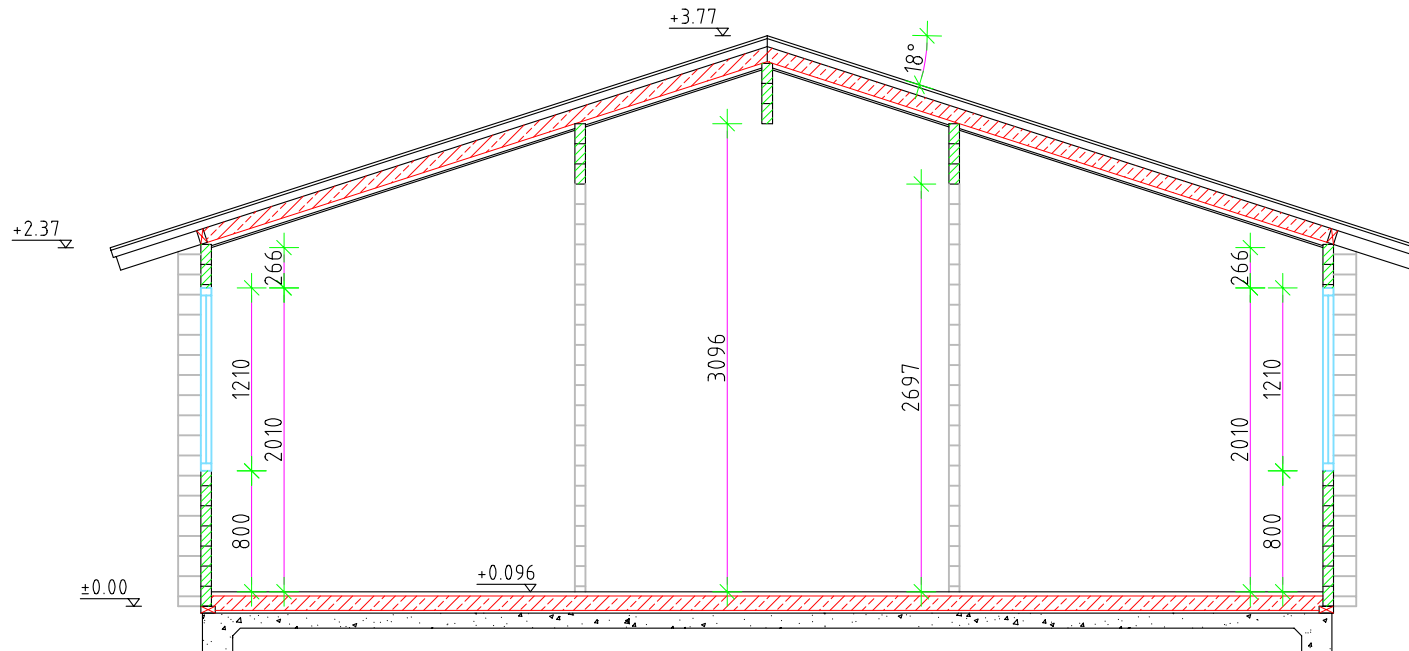

Square log 70x133mm

RYAN MAGNA

Cross-section A-A

Drawn by:

Alvar Rebane

RPM Ltd

Page: AE: 4.4

scale: 1:50