


Square log 92x160mm

SEAL COUNTY  
PRIMARY SCHOOL

Elevation - A

Drawn by:  
Alvar Rebane

RPM Ltd	Page: AE: 4.1	scale: 1:100
---------	------------------	-----------------

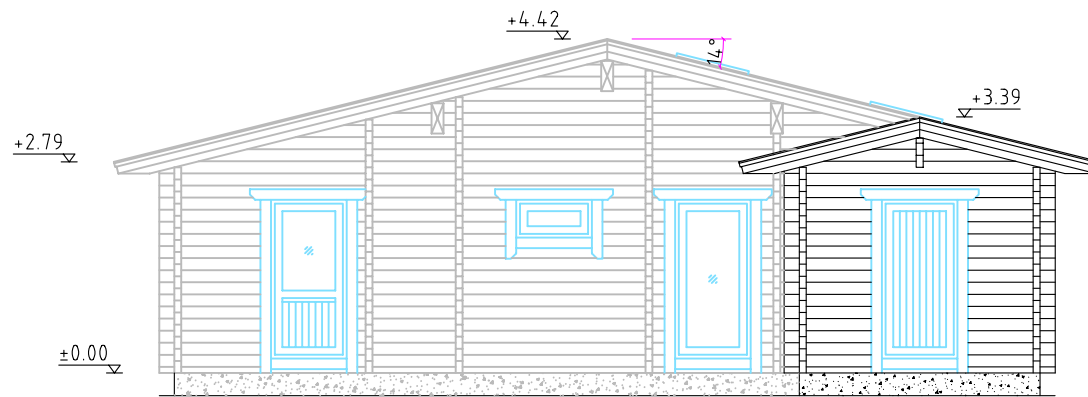


Square log 92x160mm

SEAL COUNTY  
PRIMARY SCHOOL

Elevation - B

Drawn by:  
Alvar Rebane

RPM Ltd	Page: AE: 4.1.1	scale: 1:100
---------	--------------------	-----------------

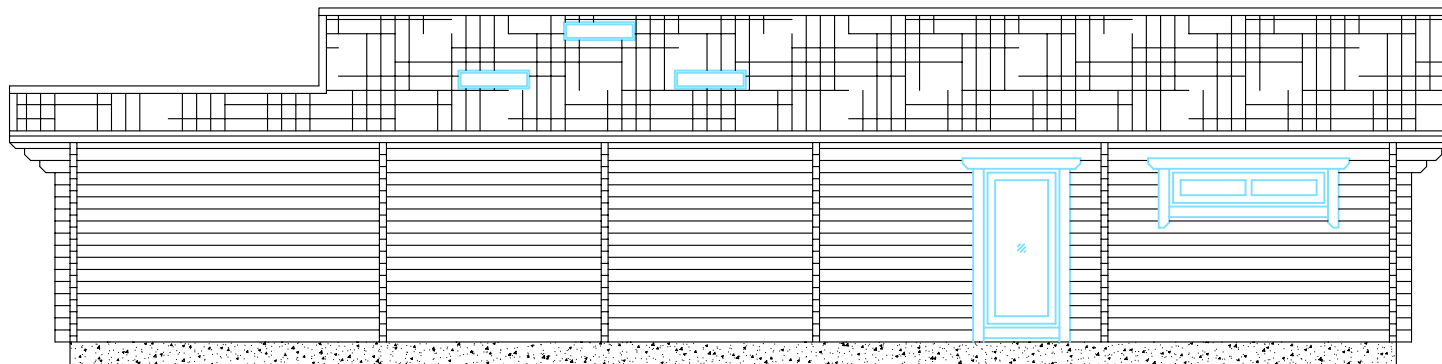


Square log 92x160mm

SEAL COUNTY  
PRIMARY SCHOOL

Elevation - C

Drawn by:  
Alvar Rebane

RPM Ltd	Page: AE: 4.1.2	scale: 1:100
---------	--------------------	-----------------

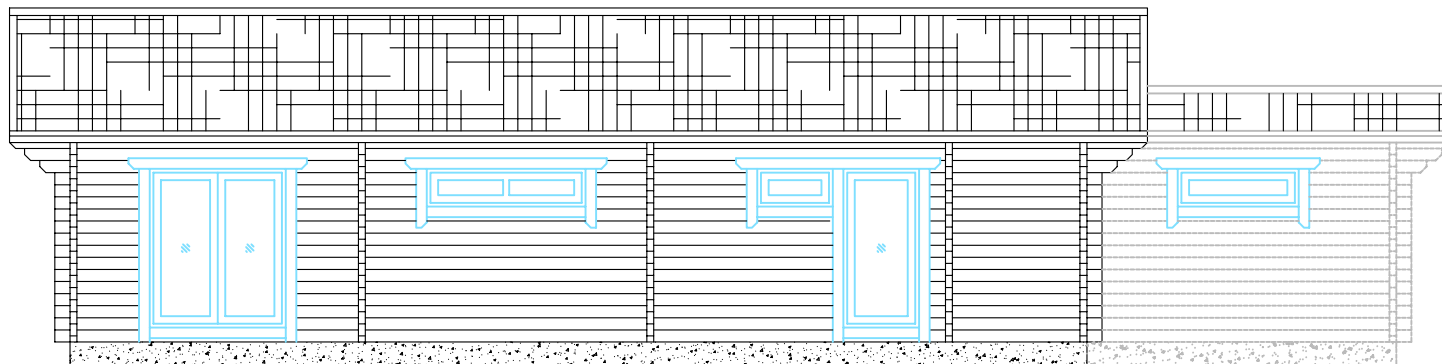

Square log 92x160mm

SEAL COUNTY  
PRIMARY SCHOOL

Elevation - D


Drawn by:  
Alvar Rebane

RPM Ltd	Page: AE: 4.1.3	scale: 1:100
---------	--------------------	-----------------

ELEVATION-B

ELEVATION-C

ELEVATION-D

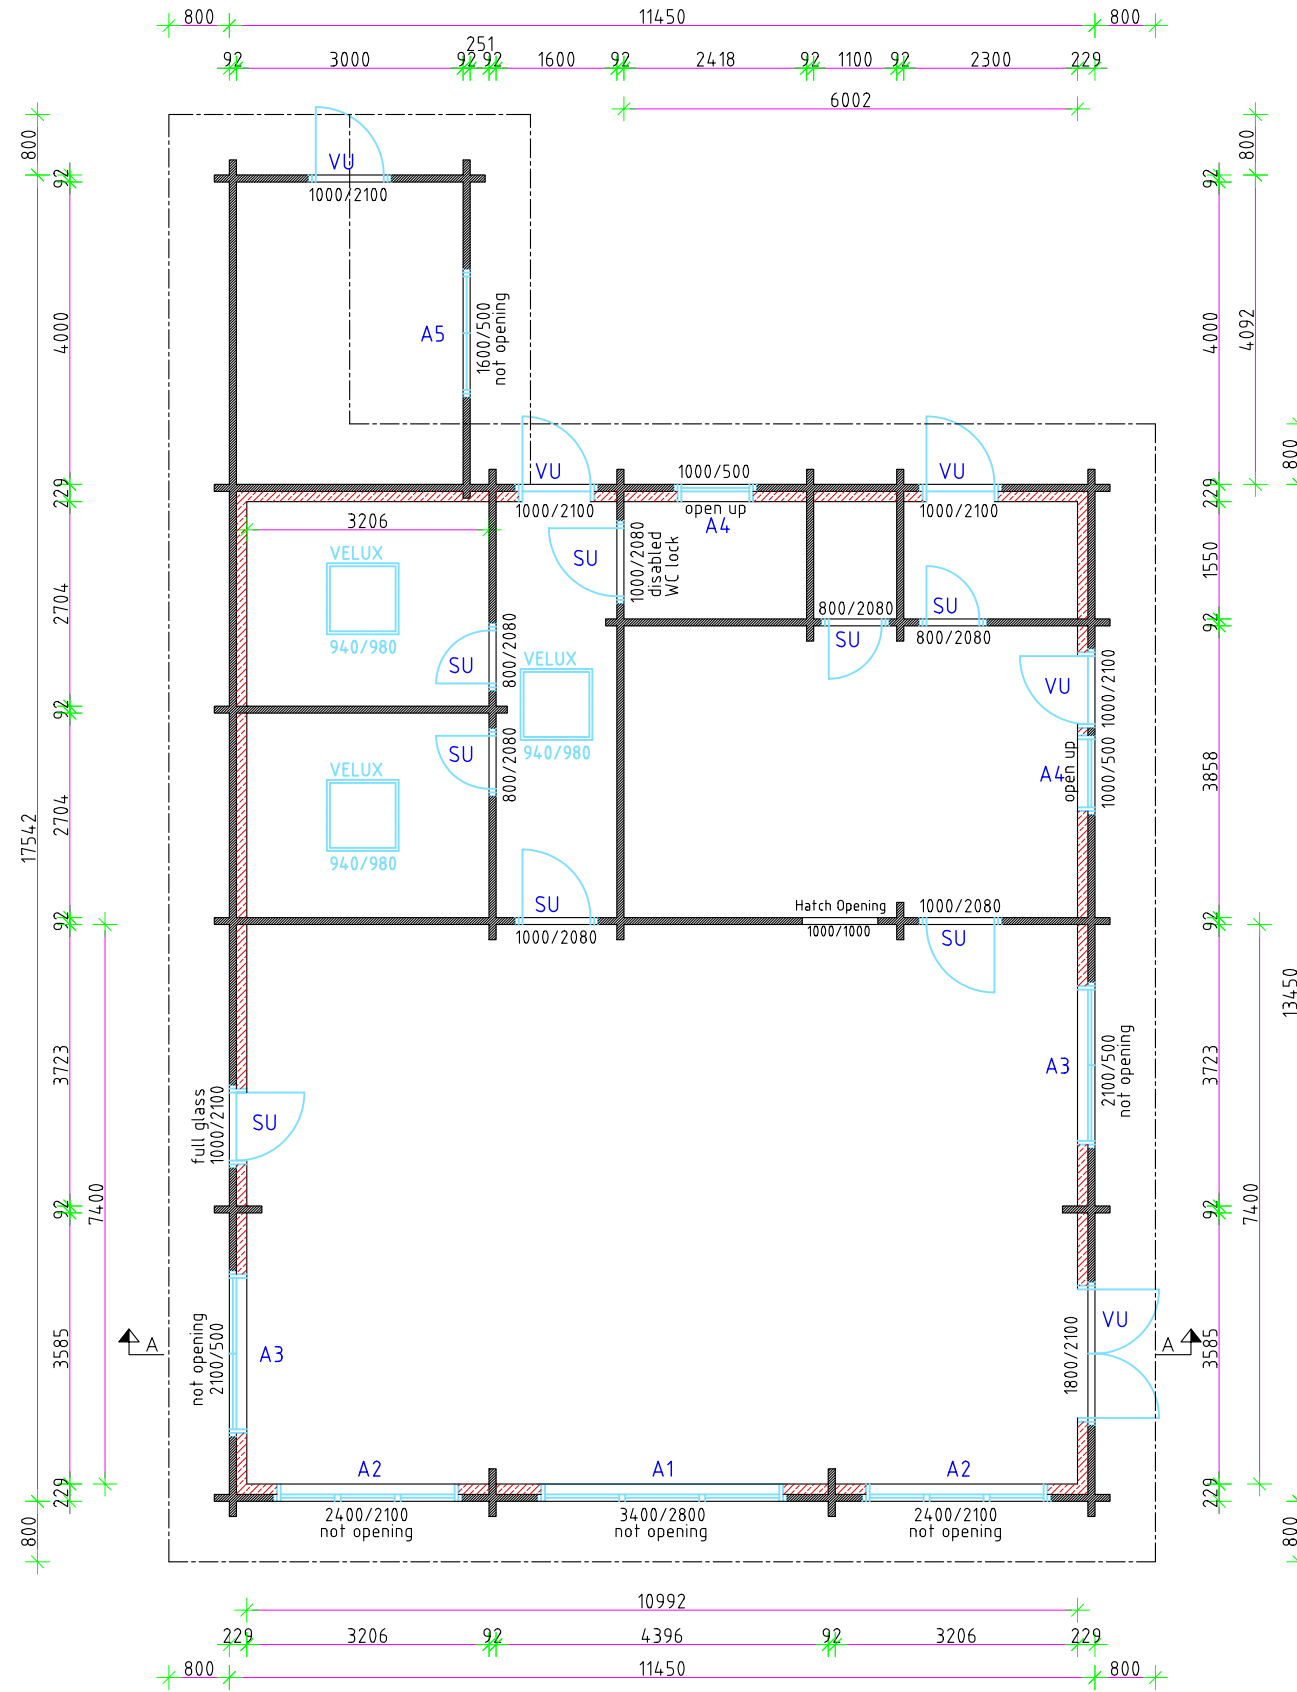


ELEVATION-A

Square log 142x180mm

SEAL COUNTY  
PRIMARY SCHOOL

Ground floor

Drawn by:		Alvar Rebane	
RPM Ltd	Page:	AE: 4.2	scale:
			1:100

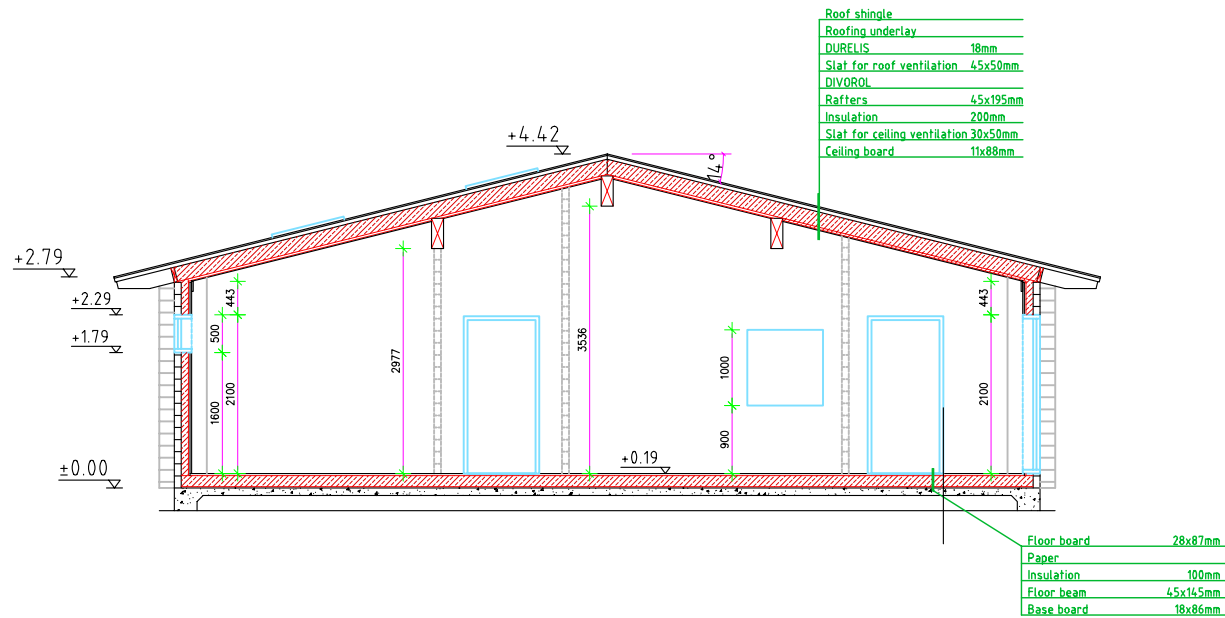

Square log 92x160mm

SEAL COUNTY  
PRIMARY SCHOOL

Cross-section A-A

Drawn by:  
Alvar Rebane

RPM Ltd

Page:  
AE: 4.4

scale:  
1:100