


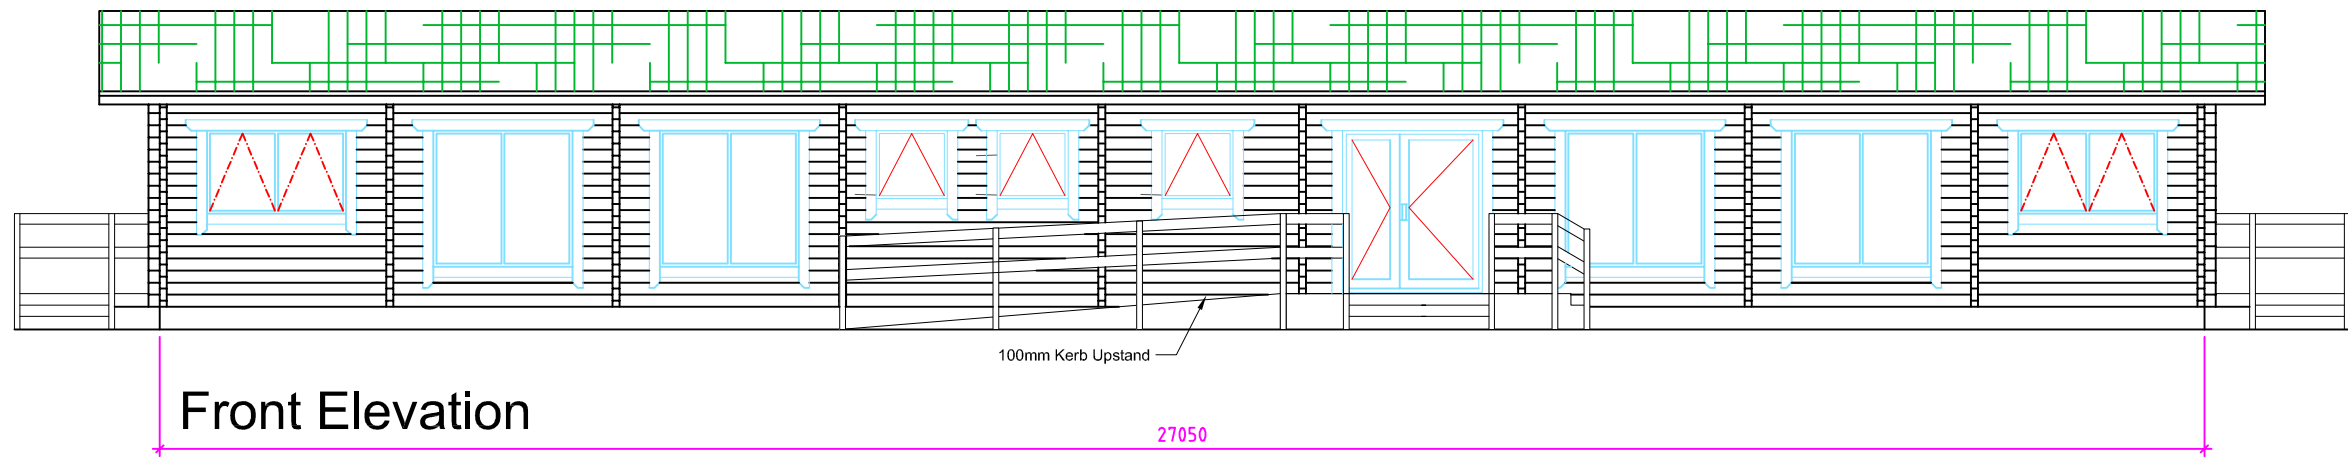


 Obscure glazing

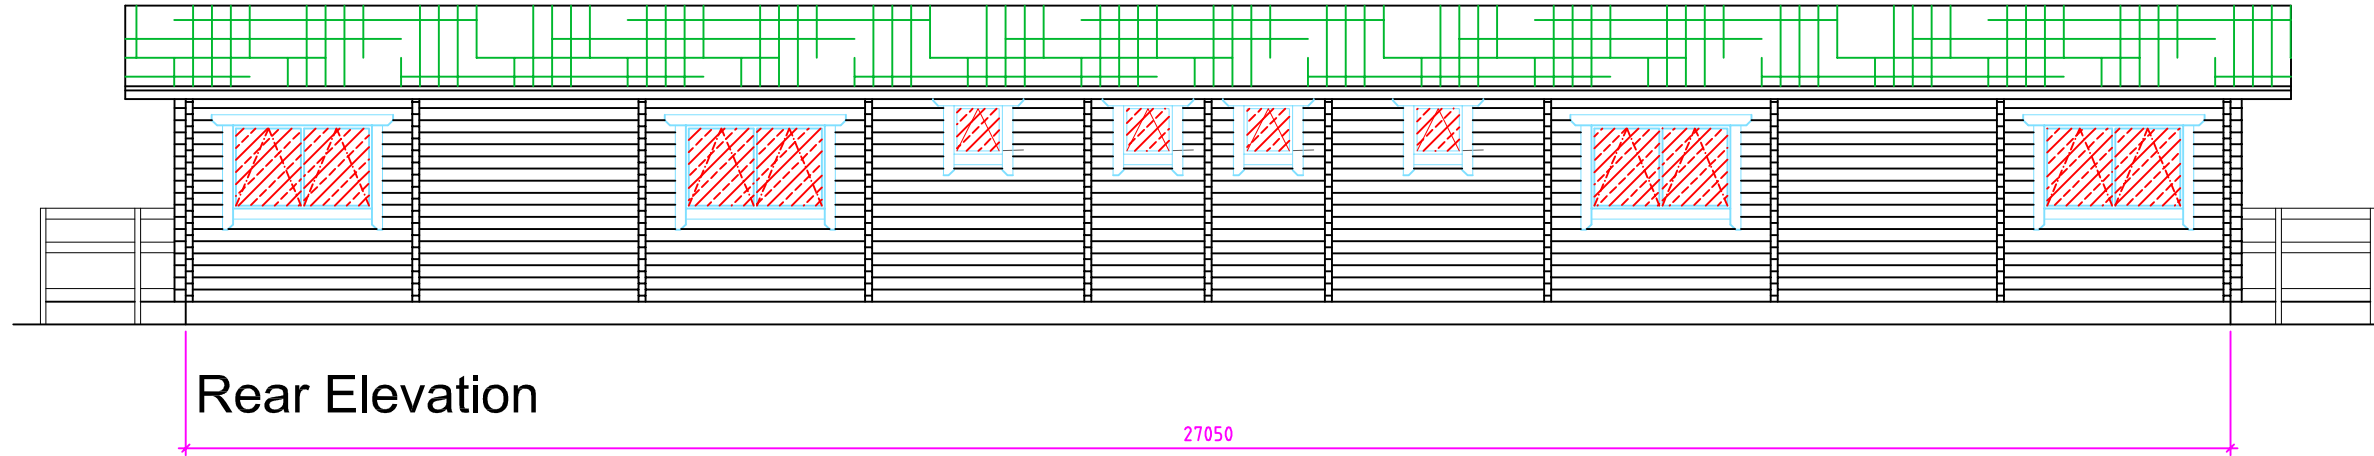


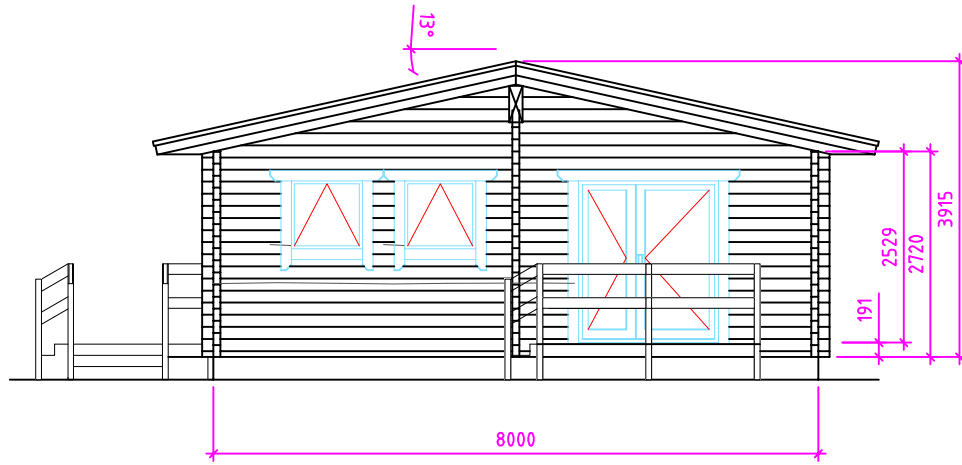

Side Elevation

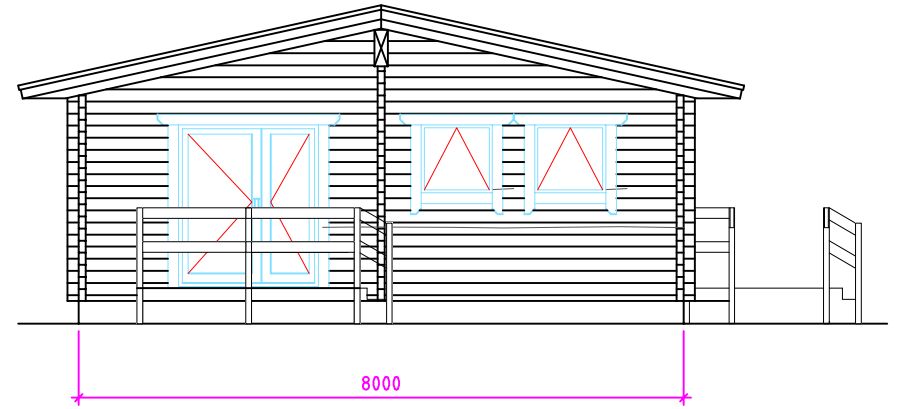

Side Elevation

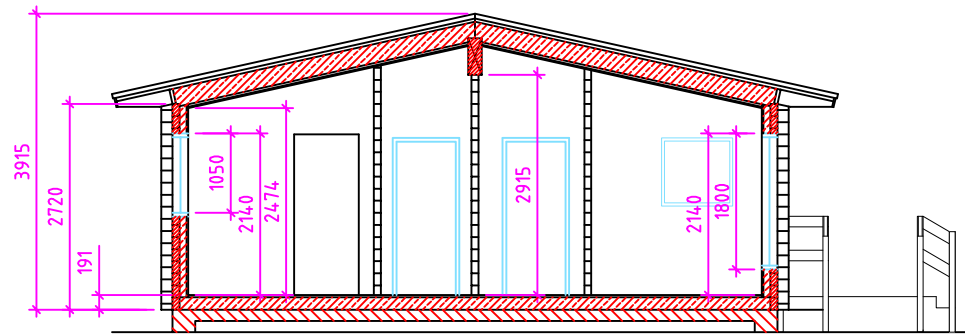

Cross-section A-A

Somers Park


Elevation

Drawn by:  
Jaan Prost-Kängsepp

RPM Ltd

Page:  
AE: 4.1.1

scale:  
1:100

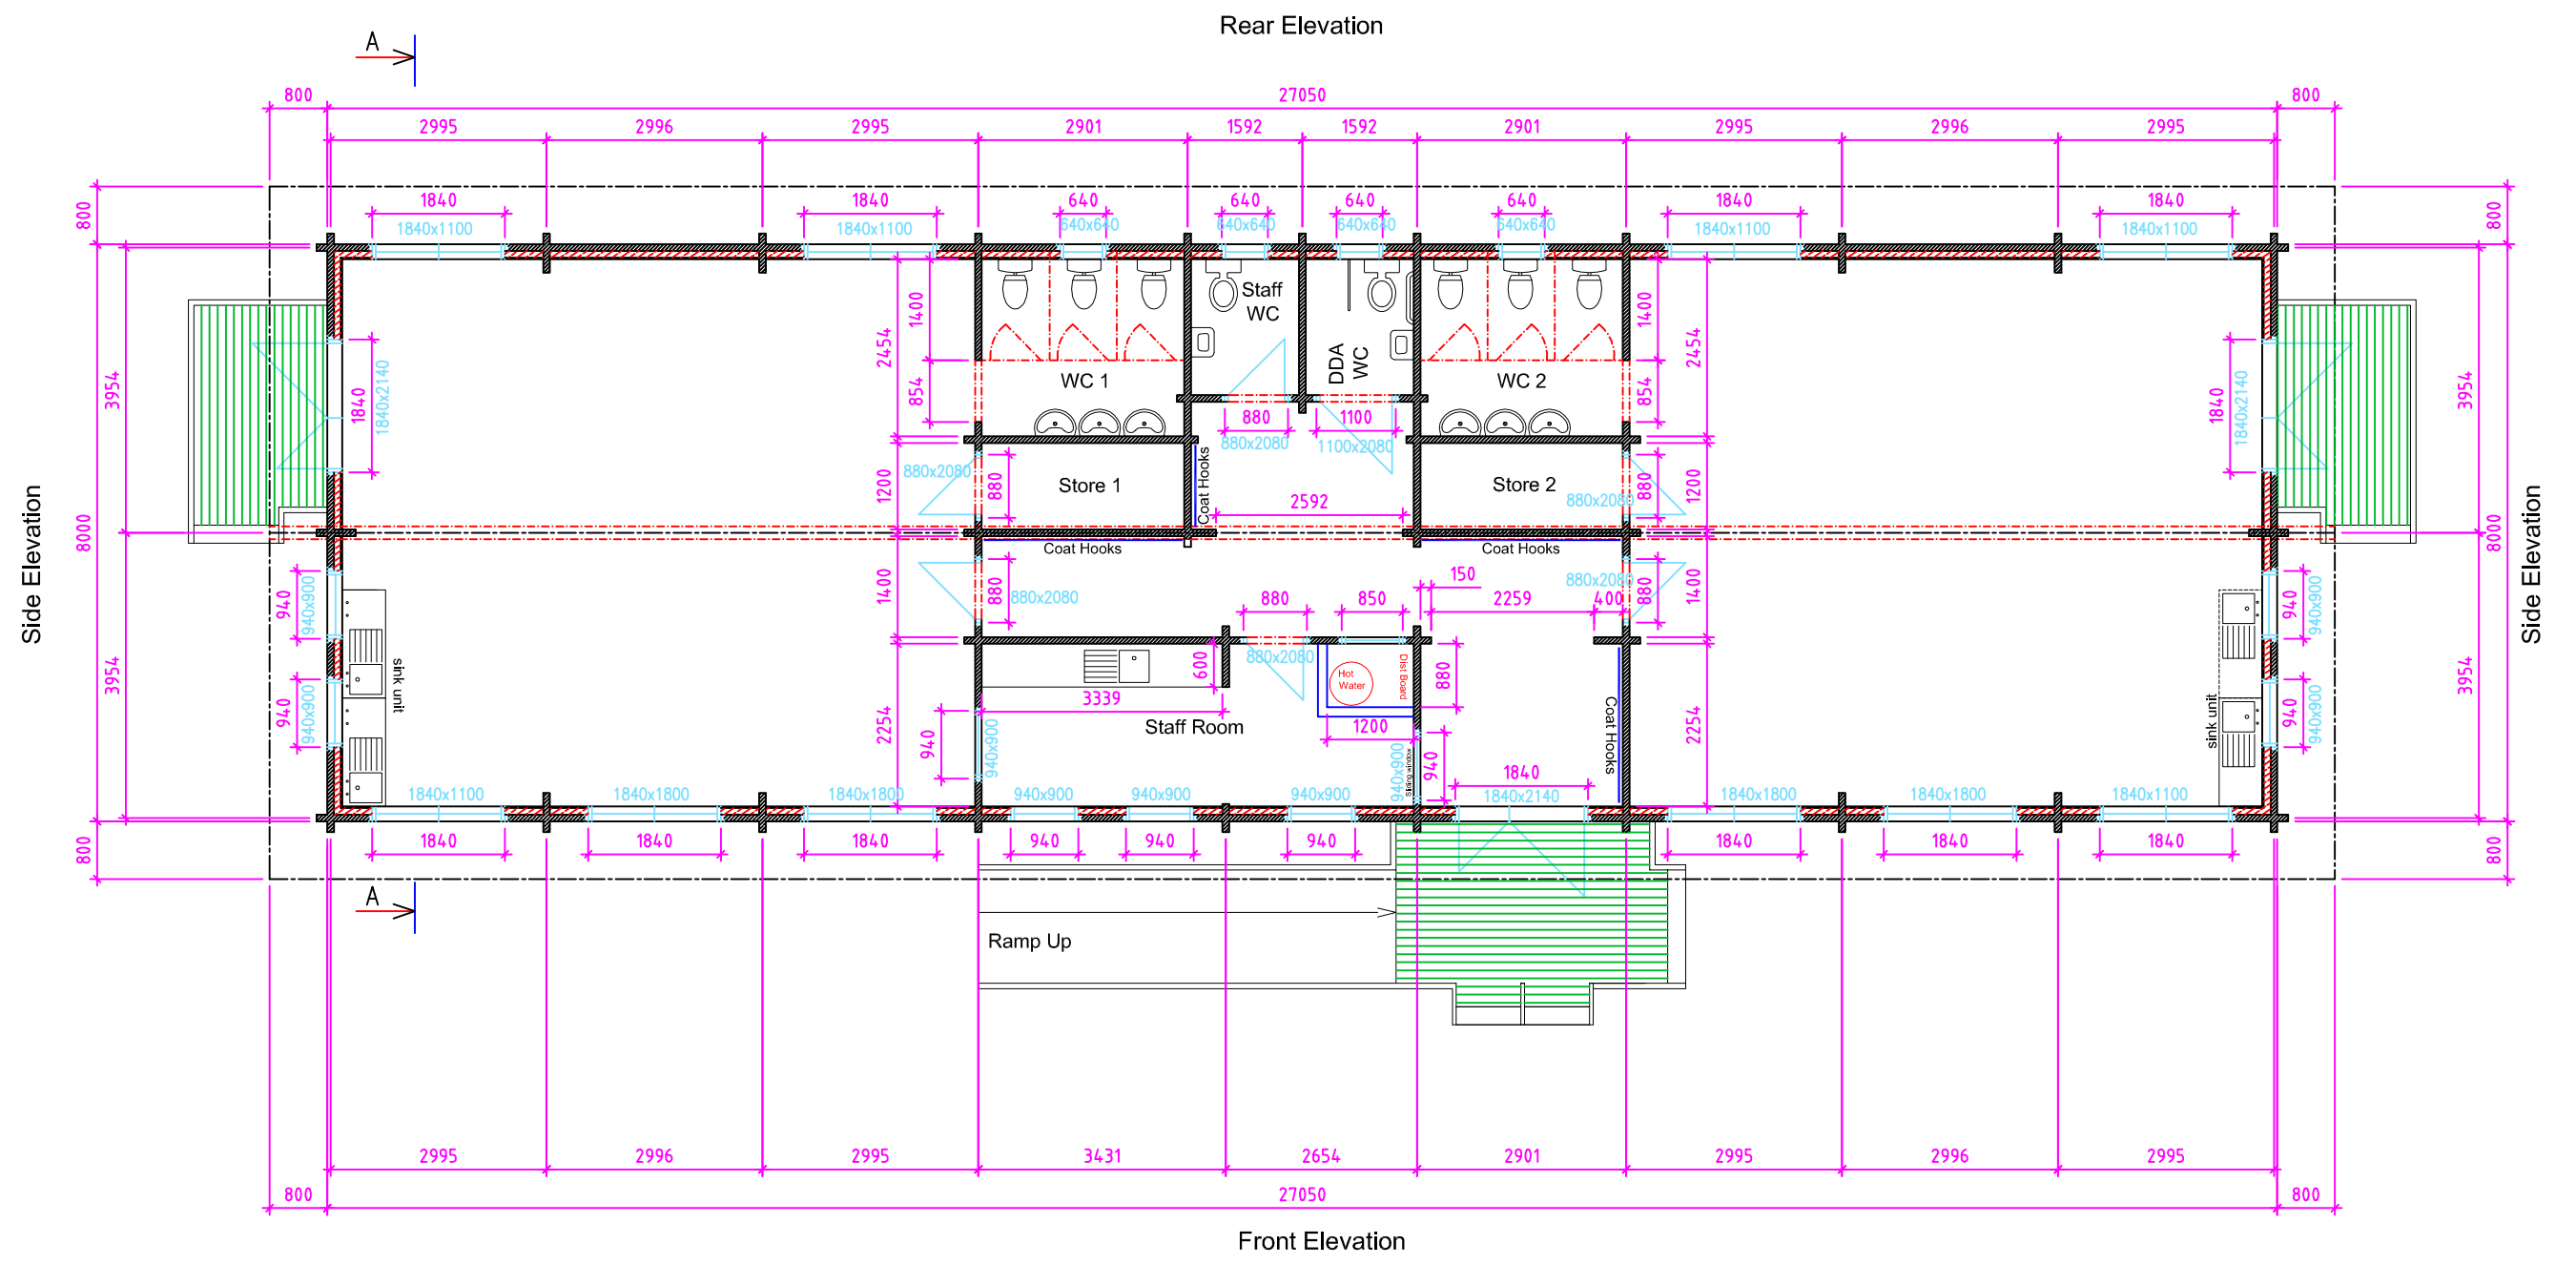

Somers Park	<u>Ground floor</u>		Drawn by:	Jaan Prost-Kängsepp	
			RPM Ltd	Page:	AE: 4.2