




Section-A

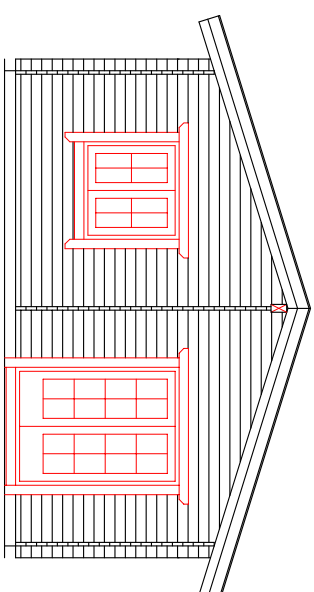

Section-C

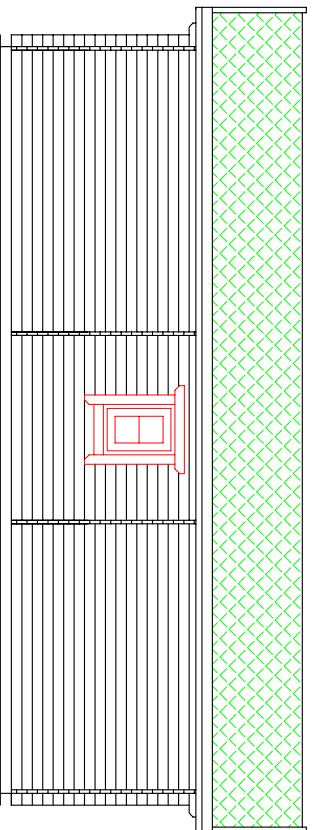

Section-B

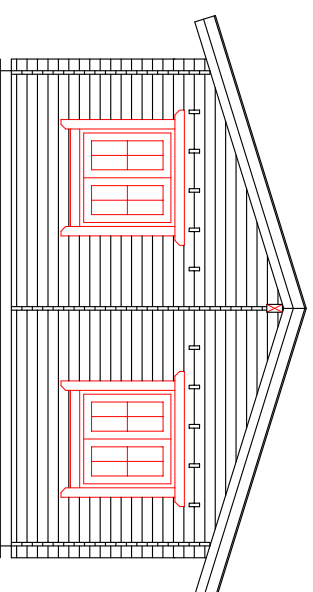

Section-D

Square Log 45x133mm


SECTIONS

Drawn by:
Rebane

WILL MACGILL 09-03-2004/01:08:27p

Page: 1
Measure:
1:100


Section -C

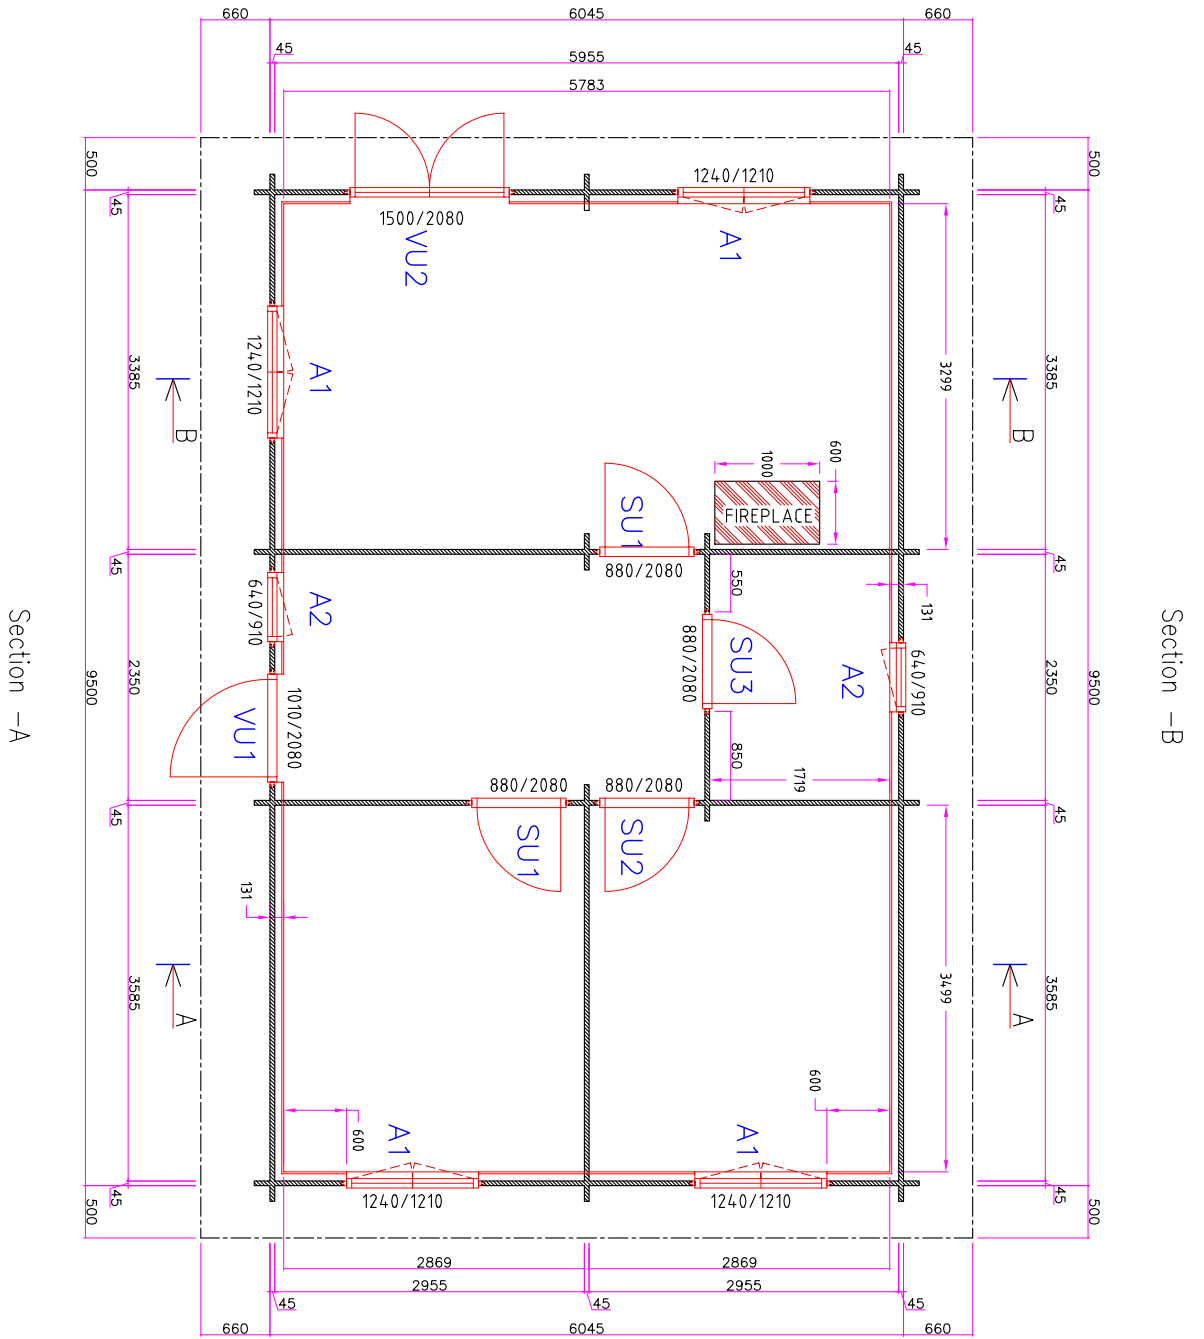

Section -D


GROUND PLAN

Section -C

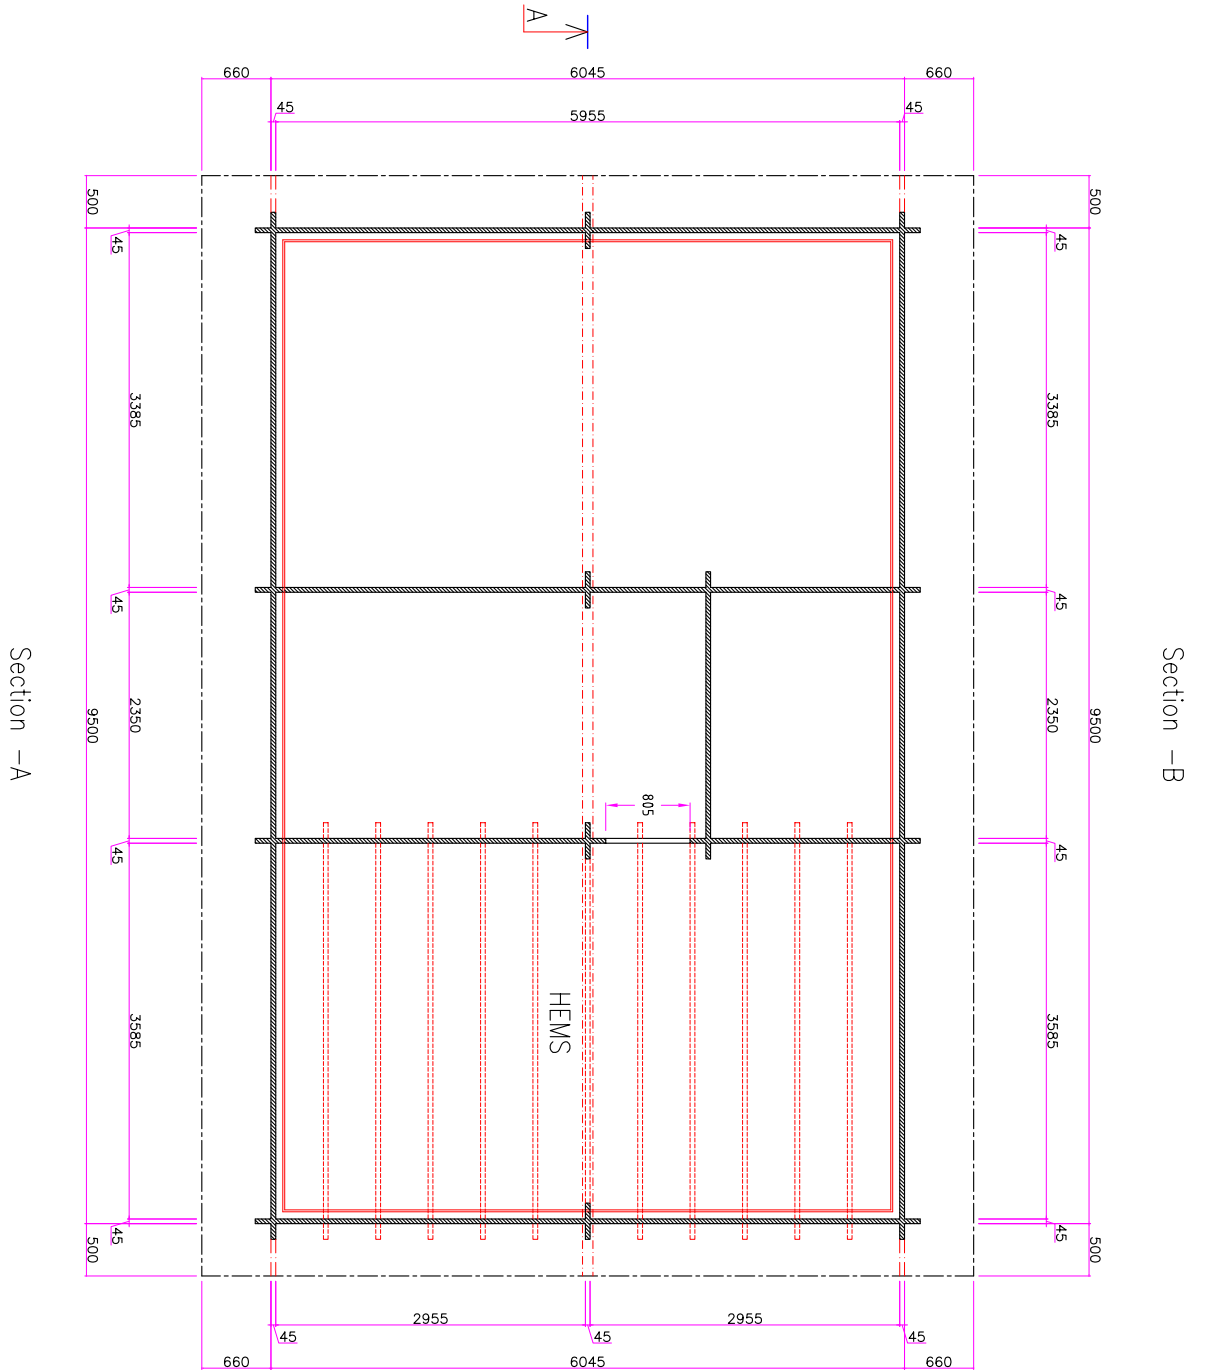

Section -D

Drawn by: Rebane	HEMS PLAN	Page: 2.1
WILL MACGILL 09-03-2004/01:08:27p		Measure: 1:75

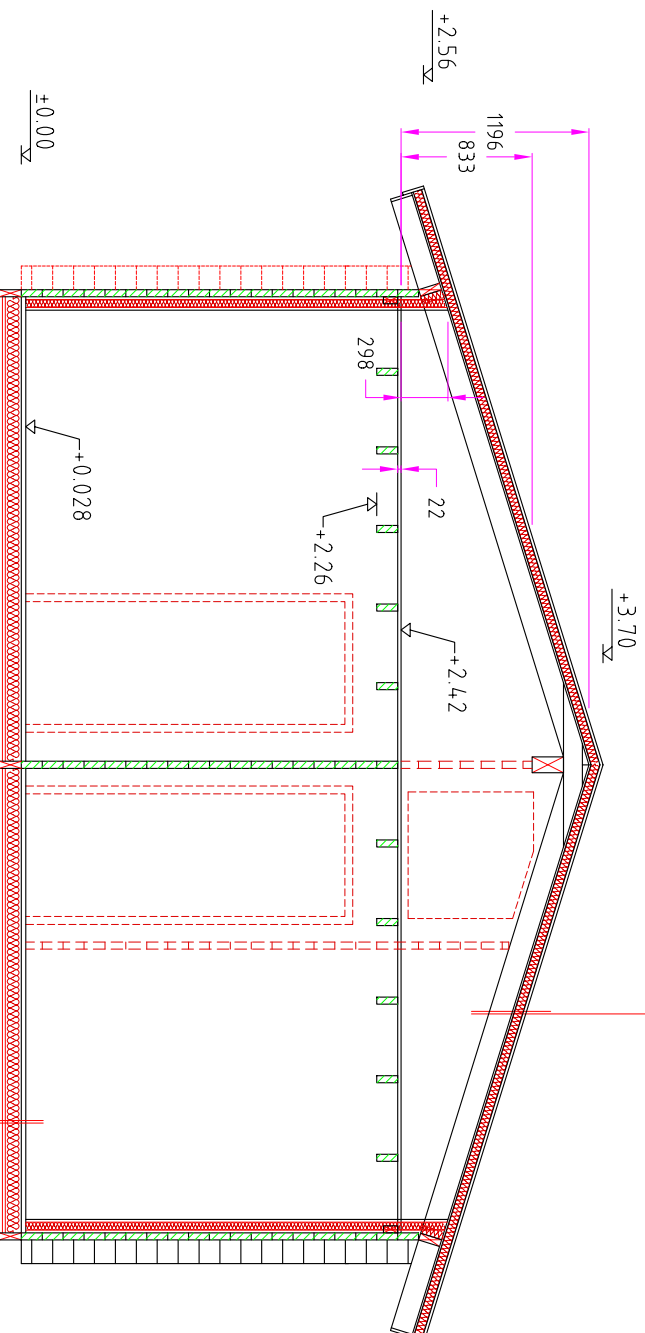

Roof Shingle	
Roof board	18x85mm
Insulation	50mm
Insulation rafters	50x55mm
Ceiling board	12x85mm
Rafters	4.5x14.0mm

Floor board	28x85mm
Paper	
Insulation	100mm
Floor beam	45x14.0mm
Black floor	18x85mm
Black floor fixing slat	20x30mm

Cross-section A-A

CROSS-SECTION

Page: 4


Drawn by:

Rebane

WILL MACGILL 09-03-2004/01:08:27p

Measure:

1:50

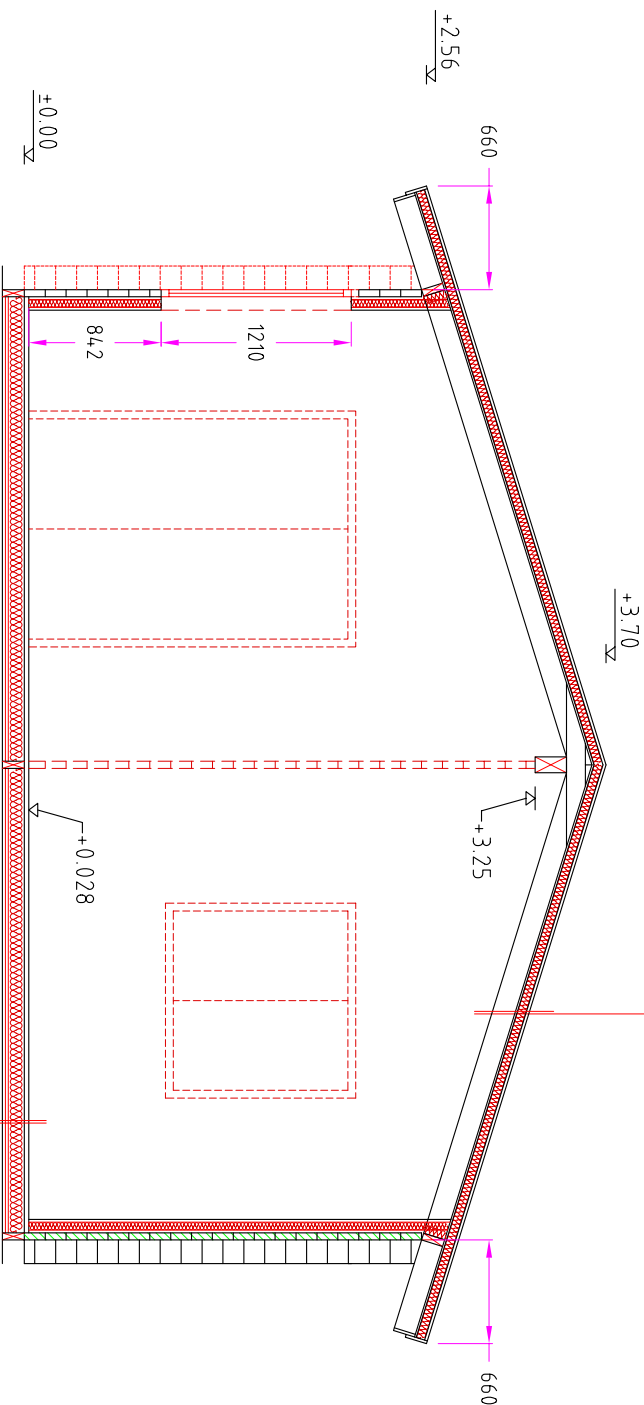

Roof Shingle	
Roof board	18x85mm
Insulation	50mm
Insulation rafters	50x55mm
Ceiling board	12x85mm
Rafters	4.5x14.0mm

Floor board	28x85mm
Paper	100mm
Insulation	4.5x14.0mm
Floor beam	18x85mm
Black floor	20x30mm
Black floor fixing slat	

Cross-section B-B