

Derek Cooper

Section -A

Drawn by:

Alvar Rebane


RPM Ltd

Page:

AE: 4.1

scale:

1:100

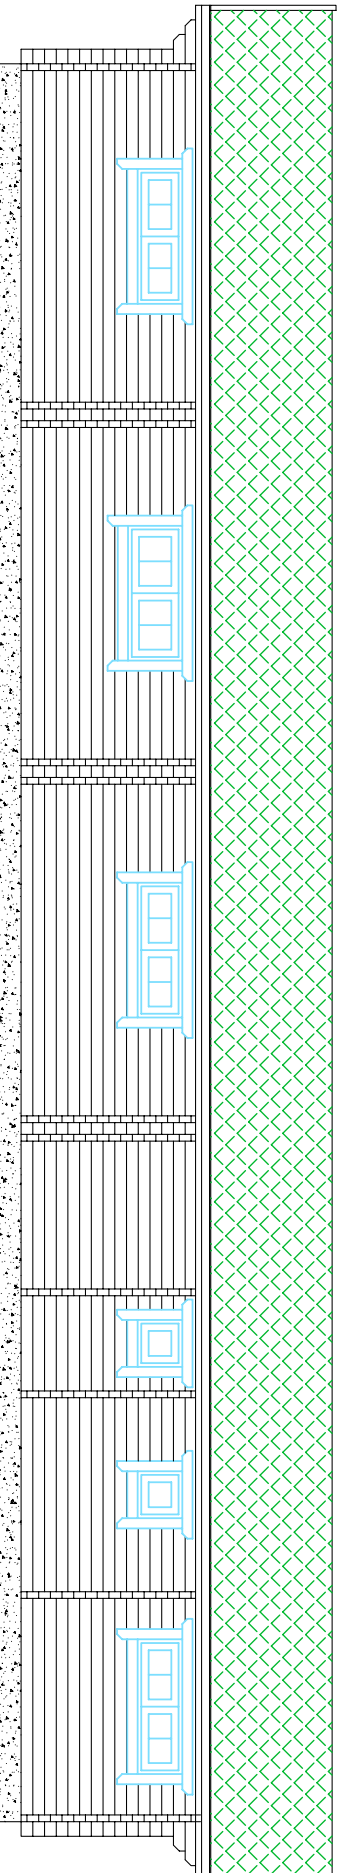

Derek Cooper

Section - B

Drawn by:

Alvar Rebane


RPM Ltd

Page:

AE: 4.11

Scale:

1:100

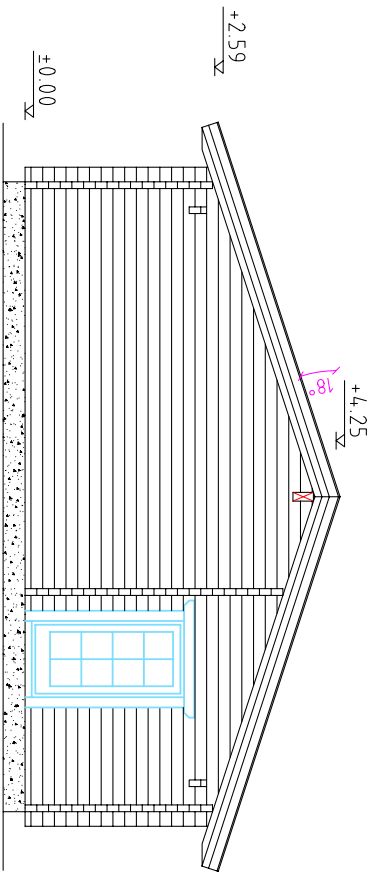

Derek Cooper


Section - C

Drawn by:
Alvar Rebane

RPM Ltd

Page:
AE: 4.1.2

scale:
1:100

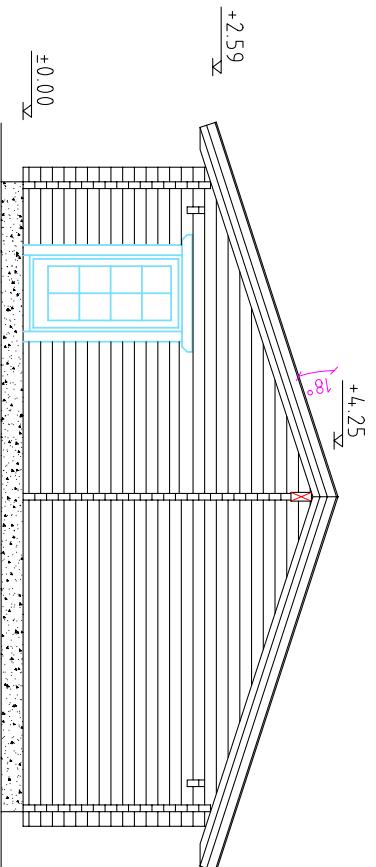

Derek Cooper

Section - D

Drawn by:

Alvar Rebane


RPM Ltd

Page:

AE: 4.13

scale:

1:100

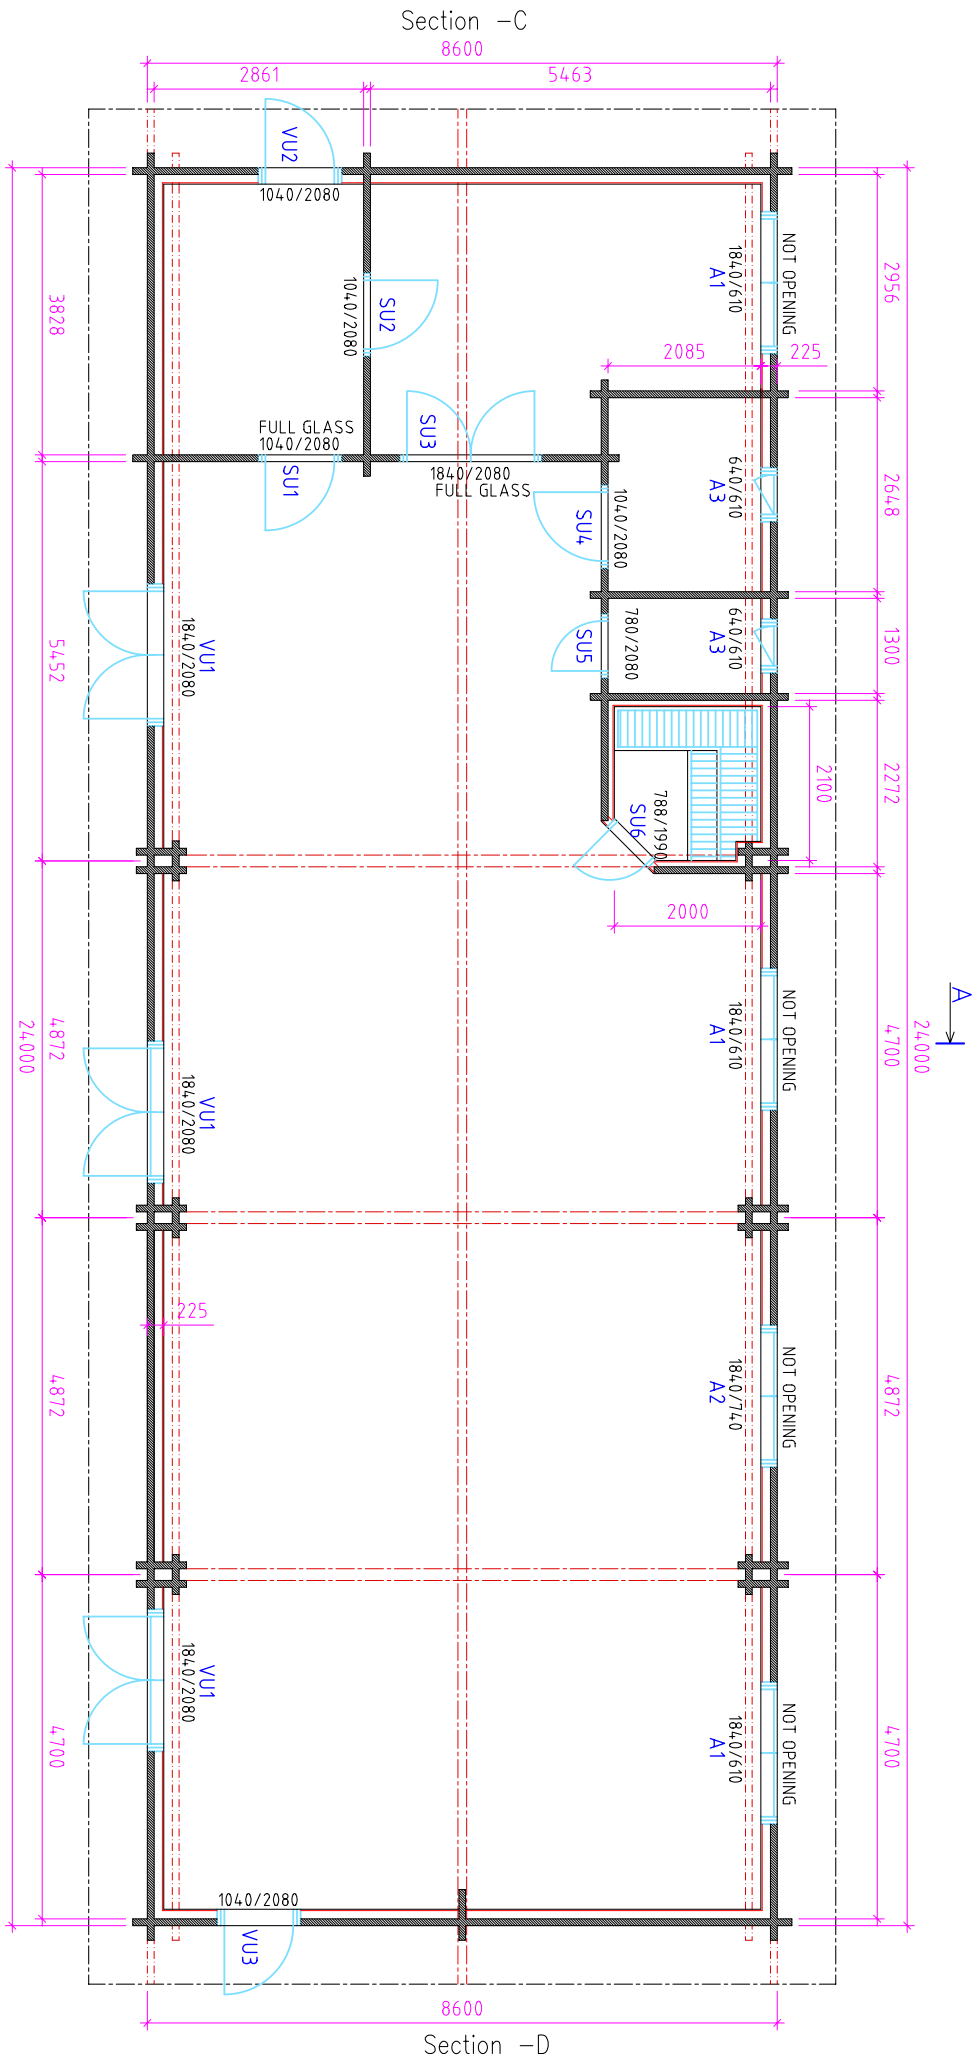

Derek Cooper

Ground floor

Drawn by:

Alvar Rebane

RPM Ltd


Page:

AE: 4.2

Scale:

1:100

Roof Shingle	
Roof board	18x87mm
Insulation	50mm
Insulation rafters	45x95mm
Ceiling board	18x87mm
Rafters	45x145mm

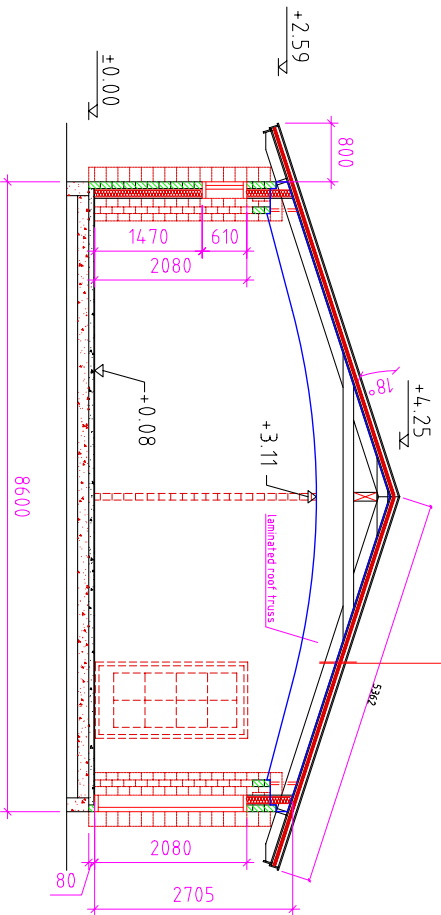

A — A

Derek Cooper

Cross-section A-A

Drawn by:

Alvar Rebane


RPM Ltd

Page:

AE: 4.4

Scale:

1:100

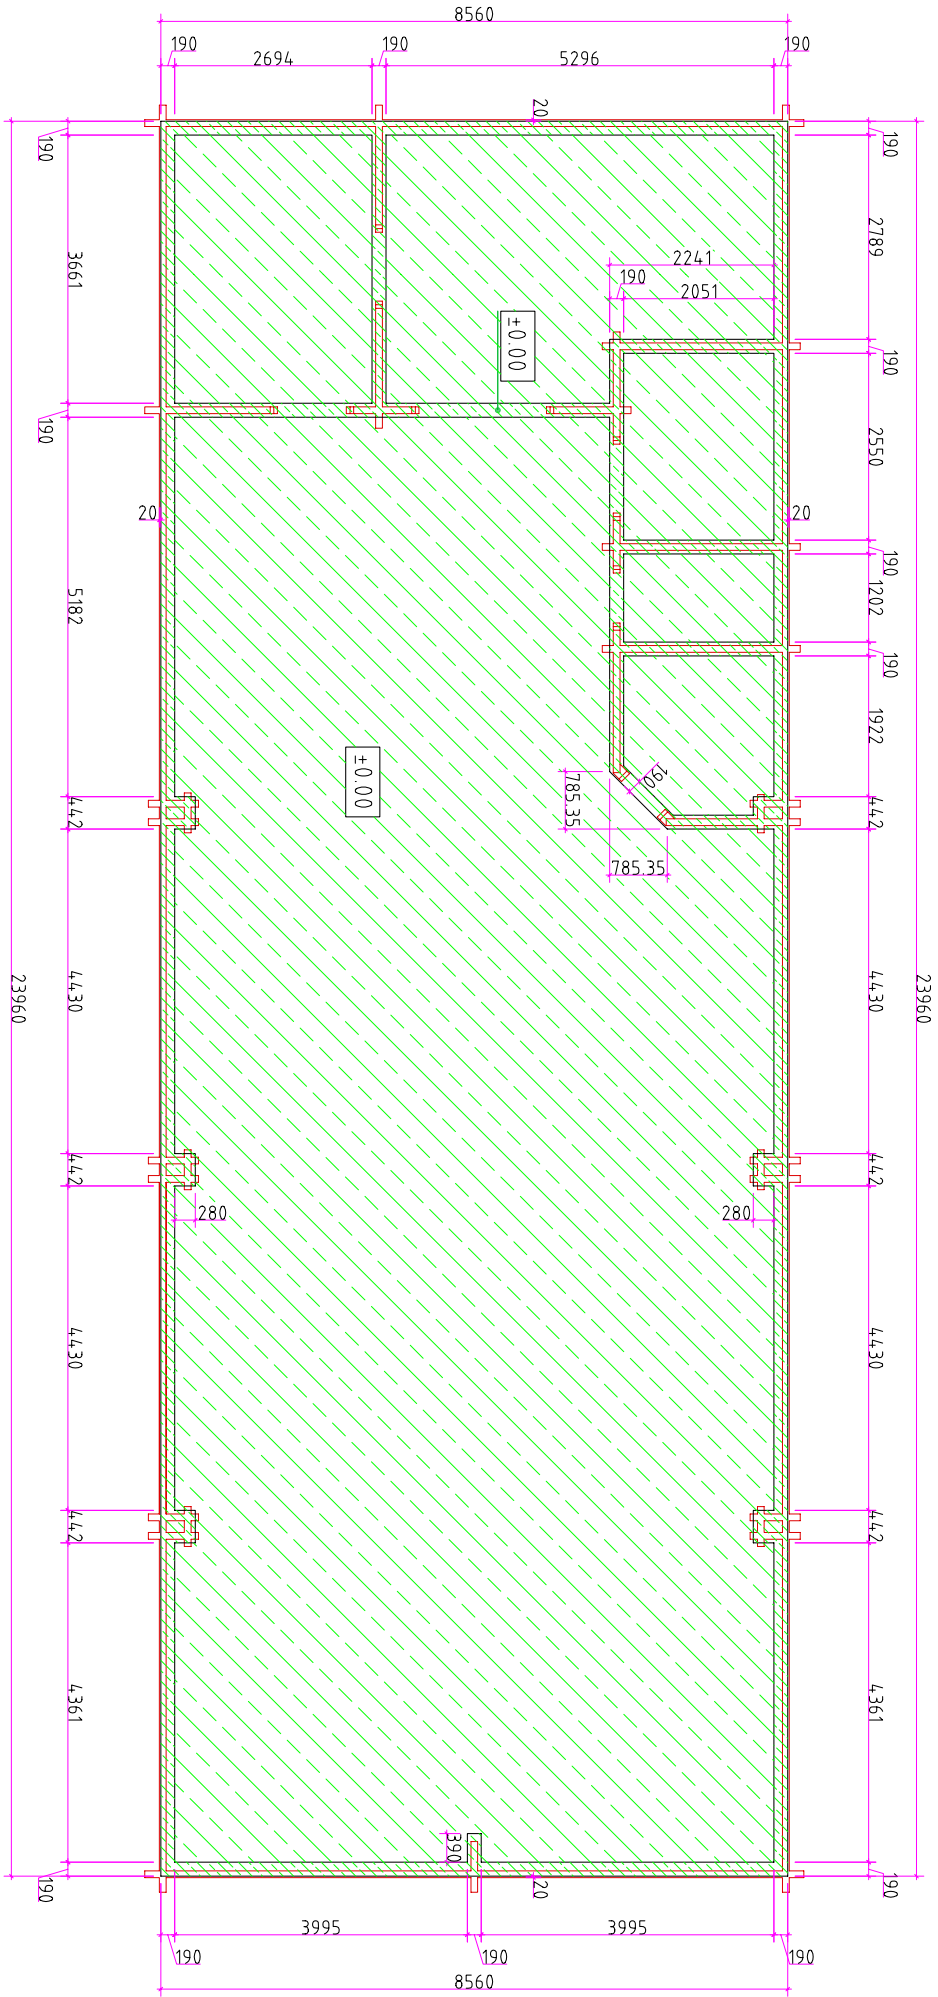


Casa

Foundation

Drawn by:
Alvar Rebana

RPM Ltd
Page:
AE: 4.5

scale:
1:100

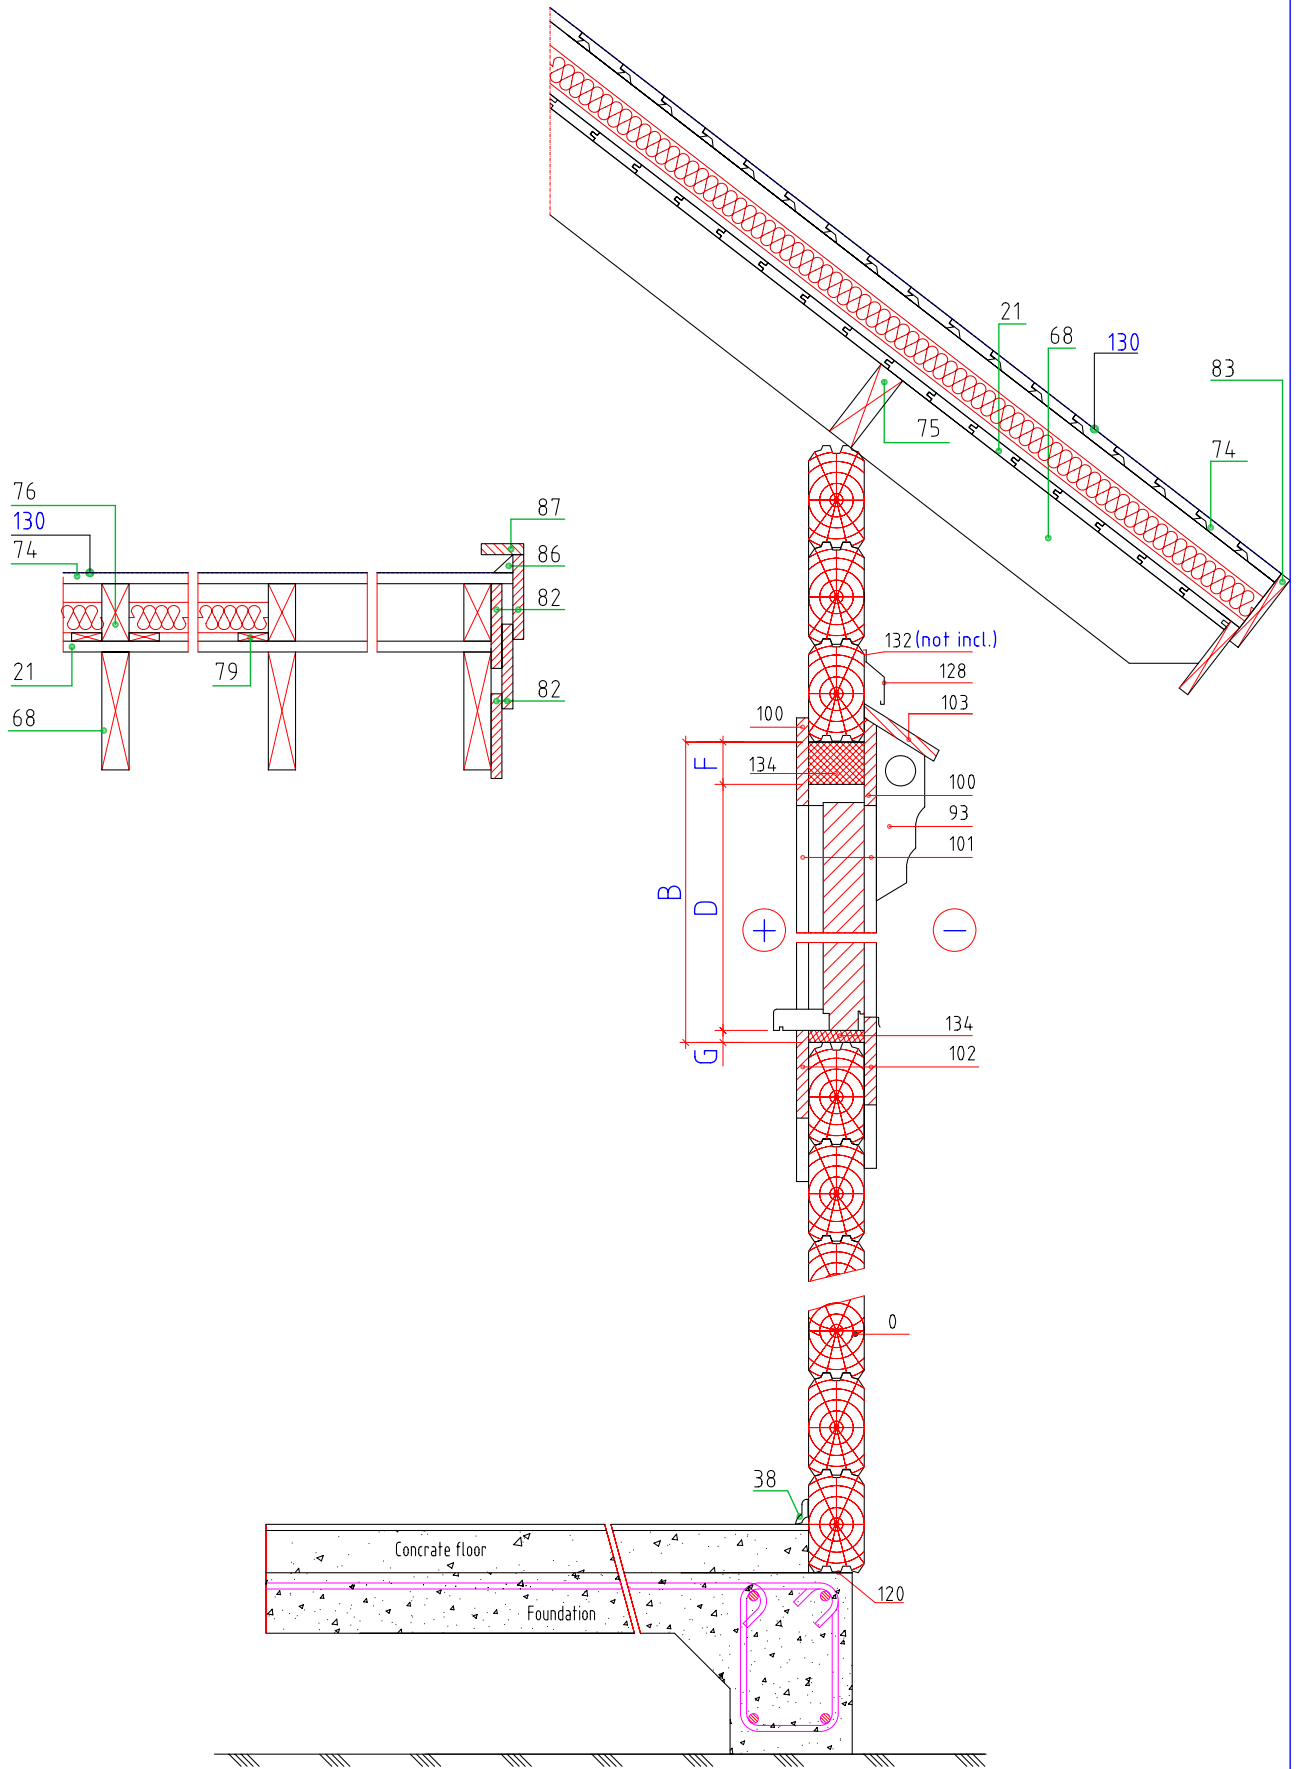

Explained on page 5.2.

General information

Drawn by: Alvar Rebane

RPM Ltd Page 5

scale: 1:12