



Section -A

SECTIONS		Page: 2
Drawn by: Tigane	Garage-Playroom	Measure: 1:75

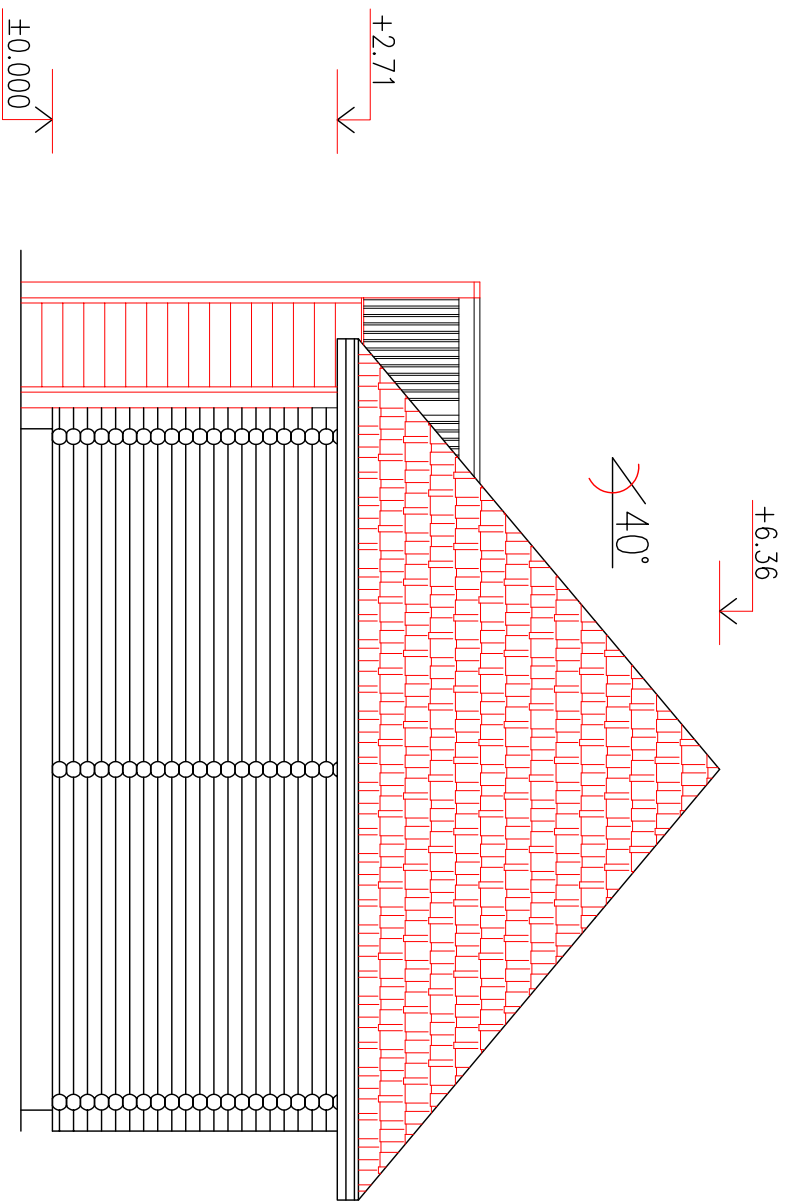


Section -B

Drawn by: Tigane	SECTIONS	Page: 2.1
	Garage-Playroom	Measure: 1:75

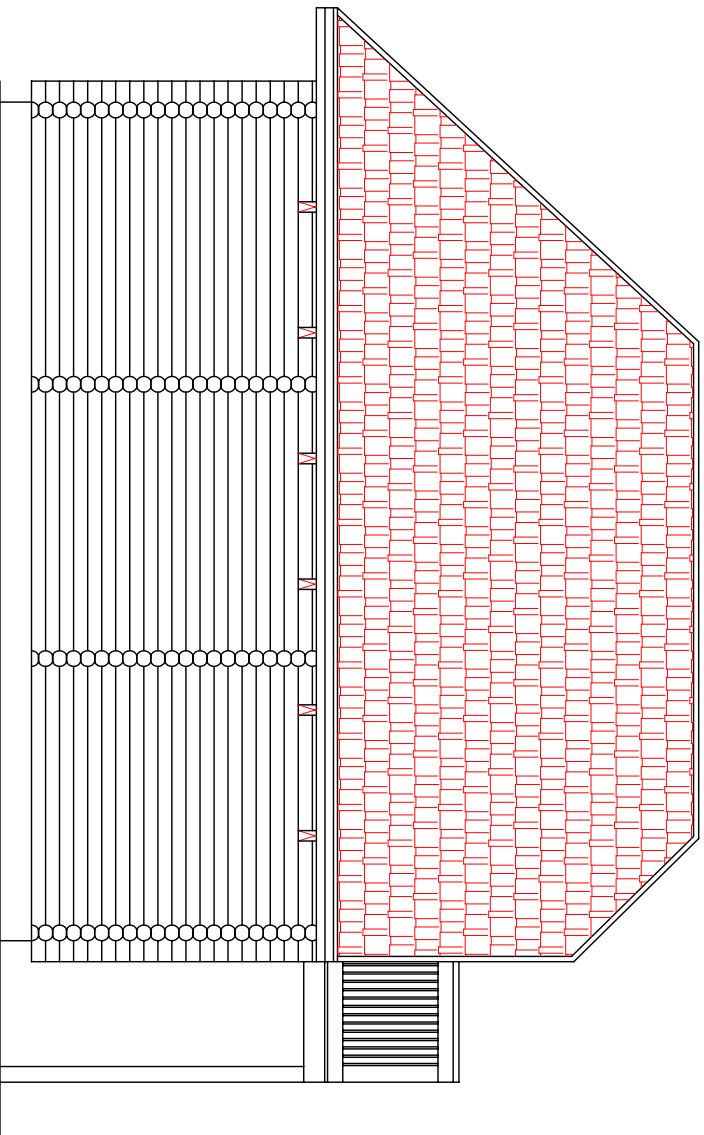

Section -C


Drawn by: Tigane	SECTIONS	Page: 2.2
Garage-Playroom		Measure: 1:75

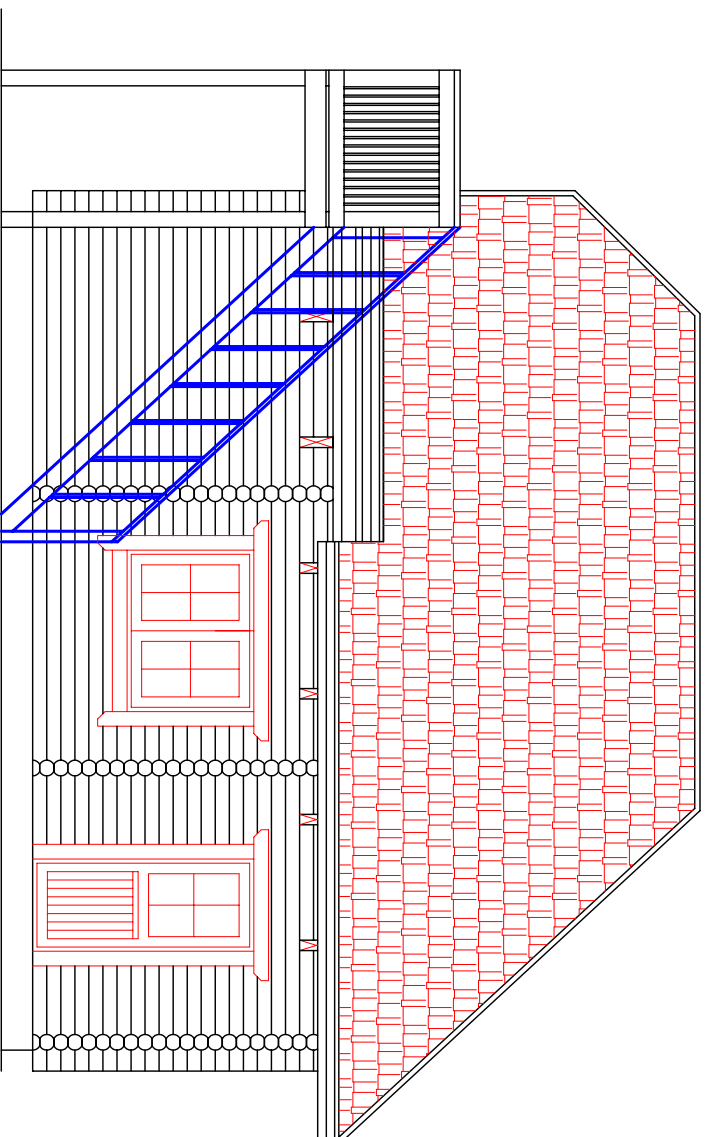

Section -D

Drawn by: Tigane	SECTIONS	Page: 2.3
	Garage-Playroom	Measure: 1:75

Section -B

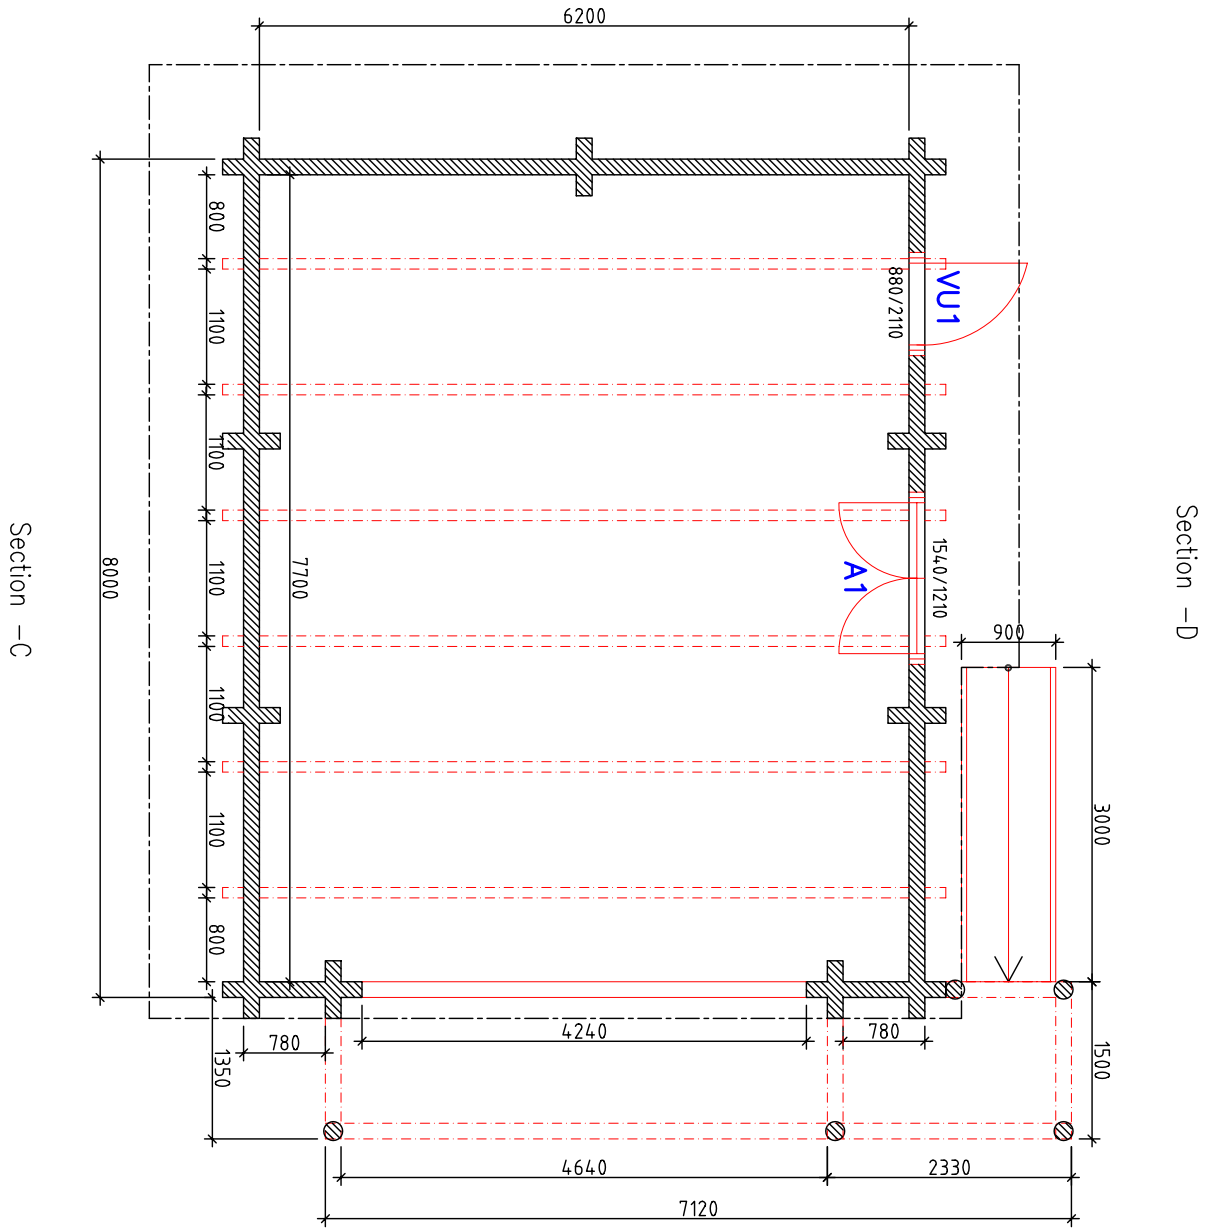


Section -D

Section -A

Section -C

Drawn by: Tigane	GROUND PLAN	Page: 3
Garage-Playroom		Measure: 1:75

Section -B

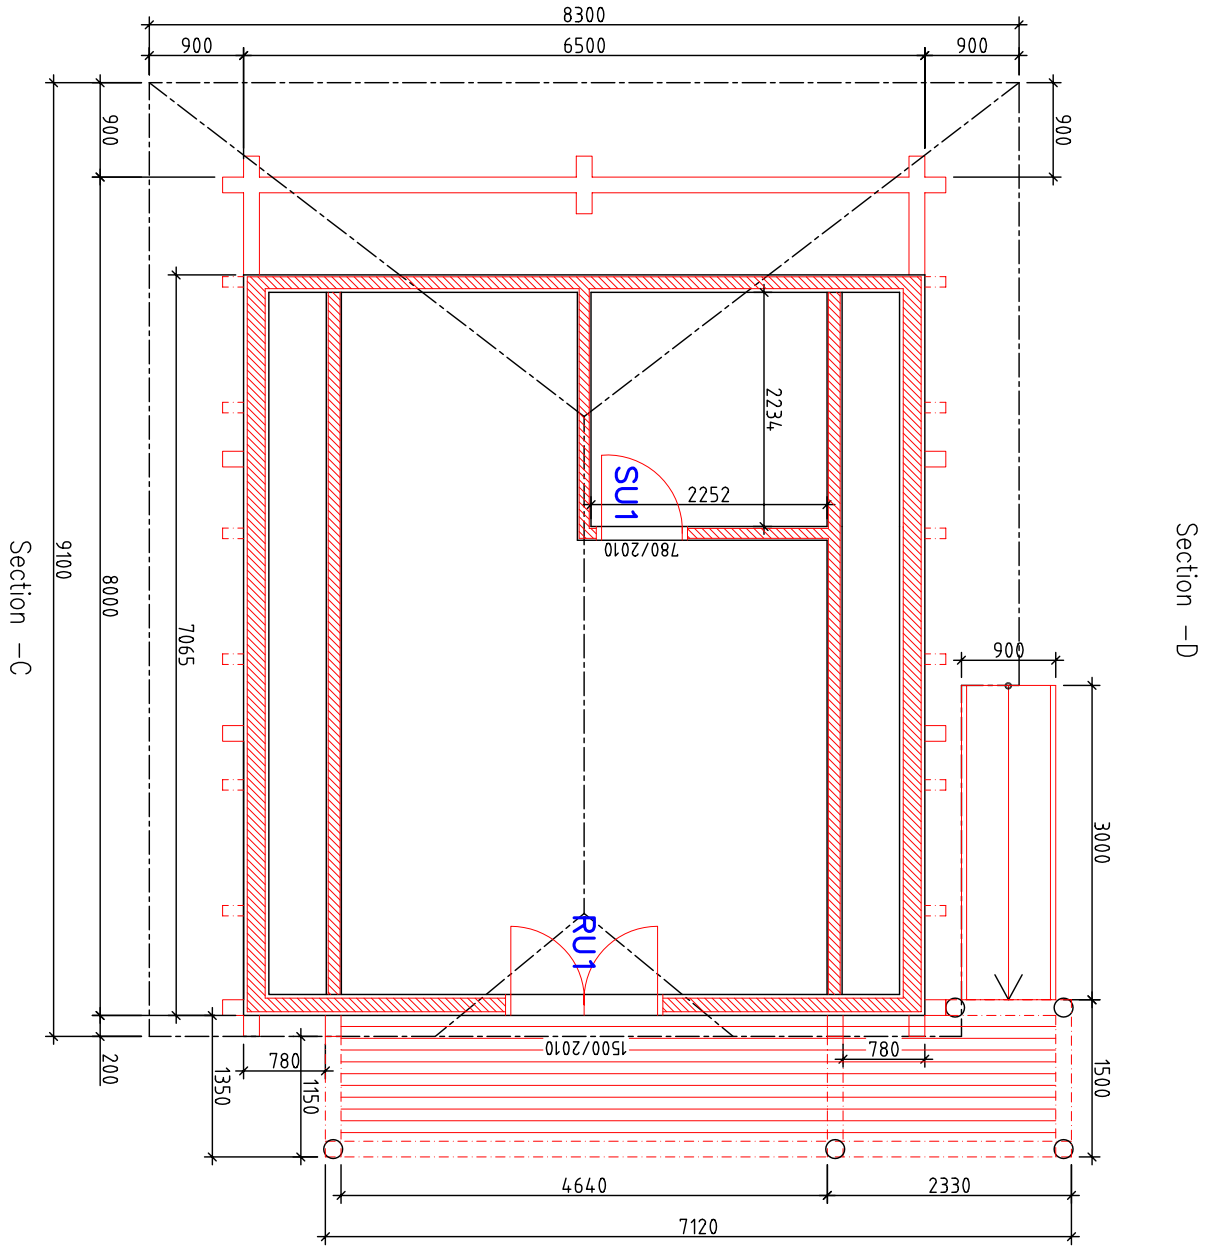


Section -A

FIRST FLOOR PLAN

Drawn by:
Tigane

Garage-Playroom

Page: 3.1
Measure:
1:75

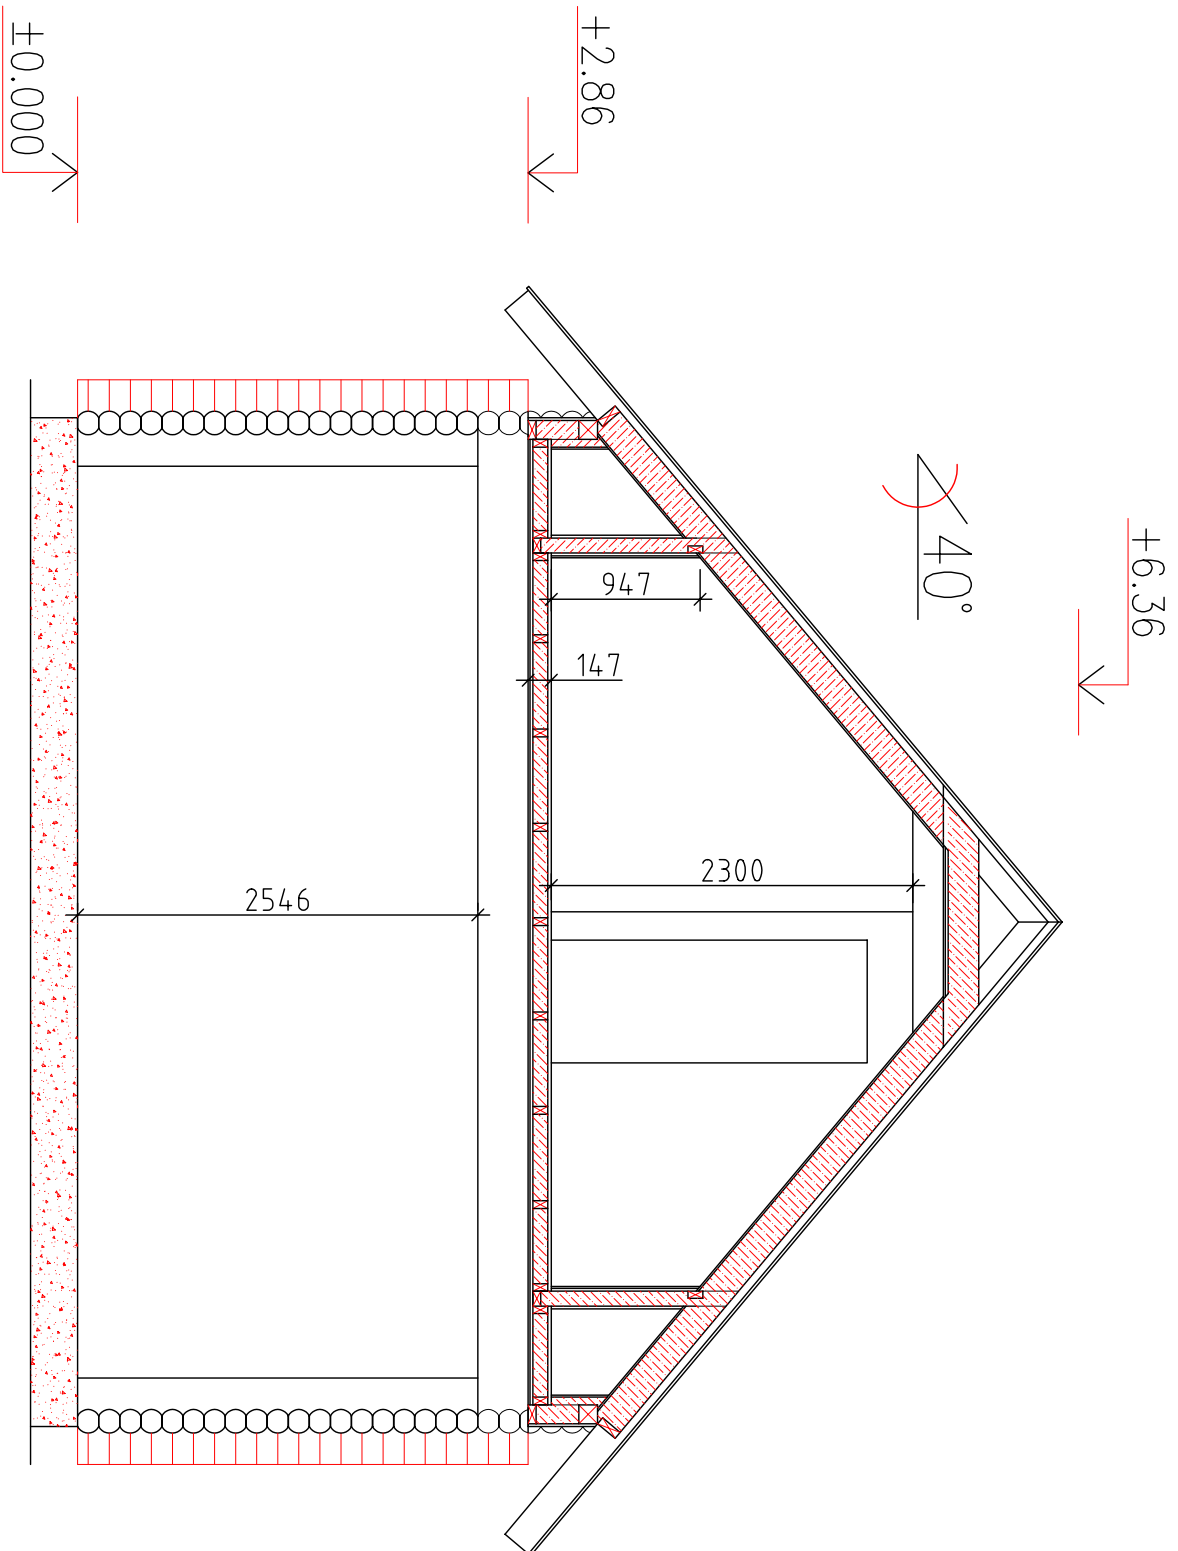

Cross-section A-A

Drawn by: Tarmo Tiigane	CROSS-SECTION	Page: 4
	Garage-Playroom	Measure: 1:50