


Section - C

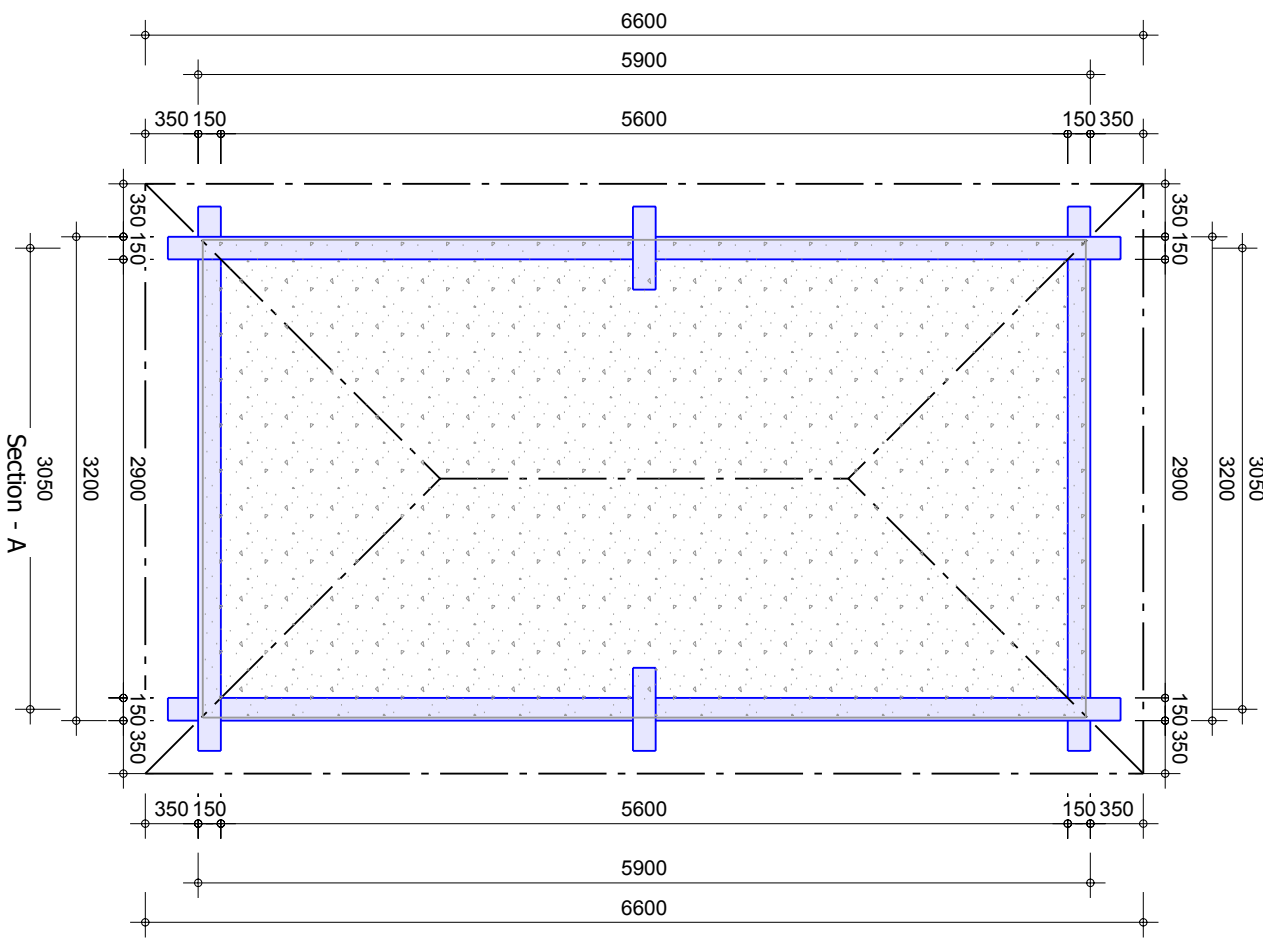

Section - B

Section - D



Kasekylä 14, 61504 Eiva  
Eesti  
Tel.: +37 27 - 356 653  
Tel.: +37 27 - 356 653  
E-mail: info@rpmloghomes.com  
http://www.rpmloghomes.com

Drawing: **GROUND PLAN**

Drawn by: Tarmo Tigane

Object name:

**GRILL 3x6 . 2d**

Page: 4.2

Date: 11.11.2005

Scale 1:50