



Section -A

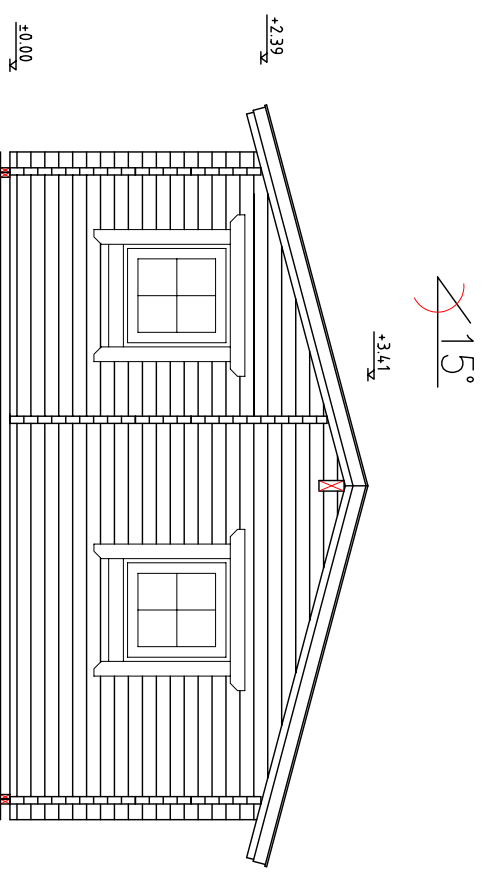


Section -B

Drawn by: Tarmo Tigane	SECTIONS	Page:4.1
	POTHERCARY	Measure: 1:75

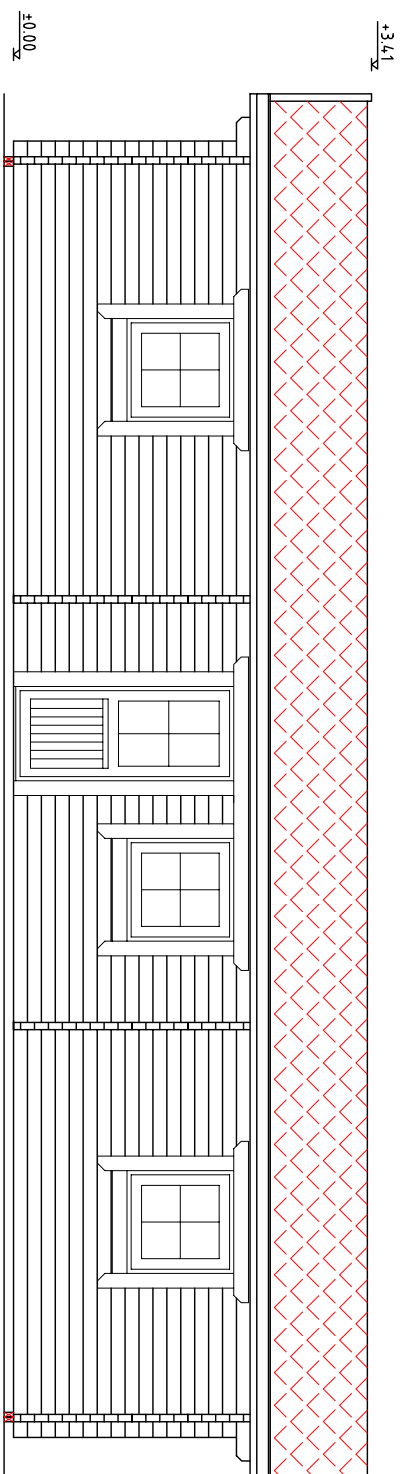


Section -C

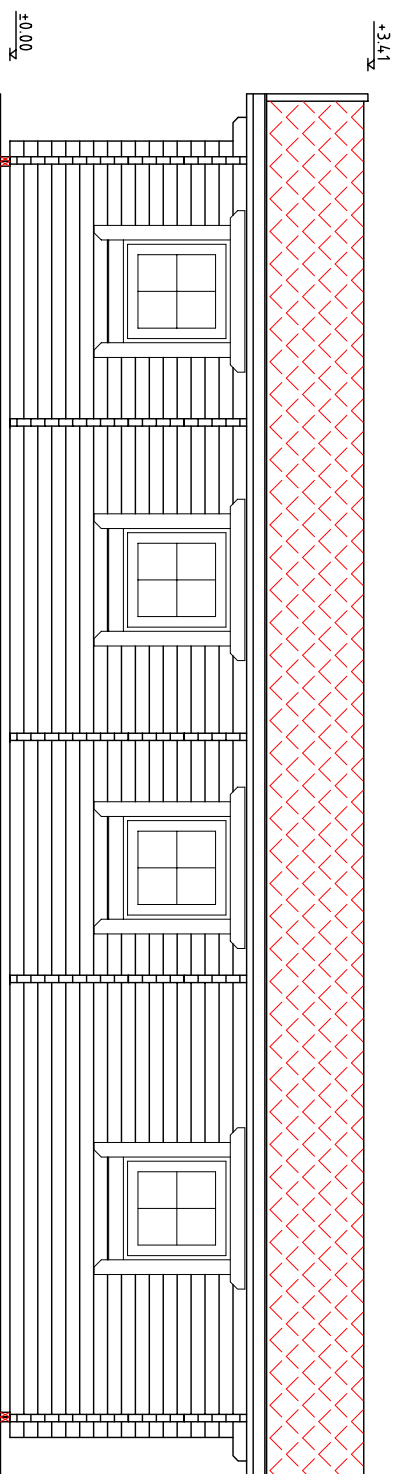

Section -D

Section -A

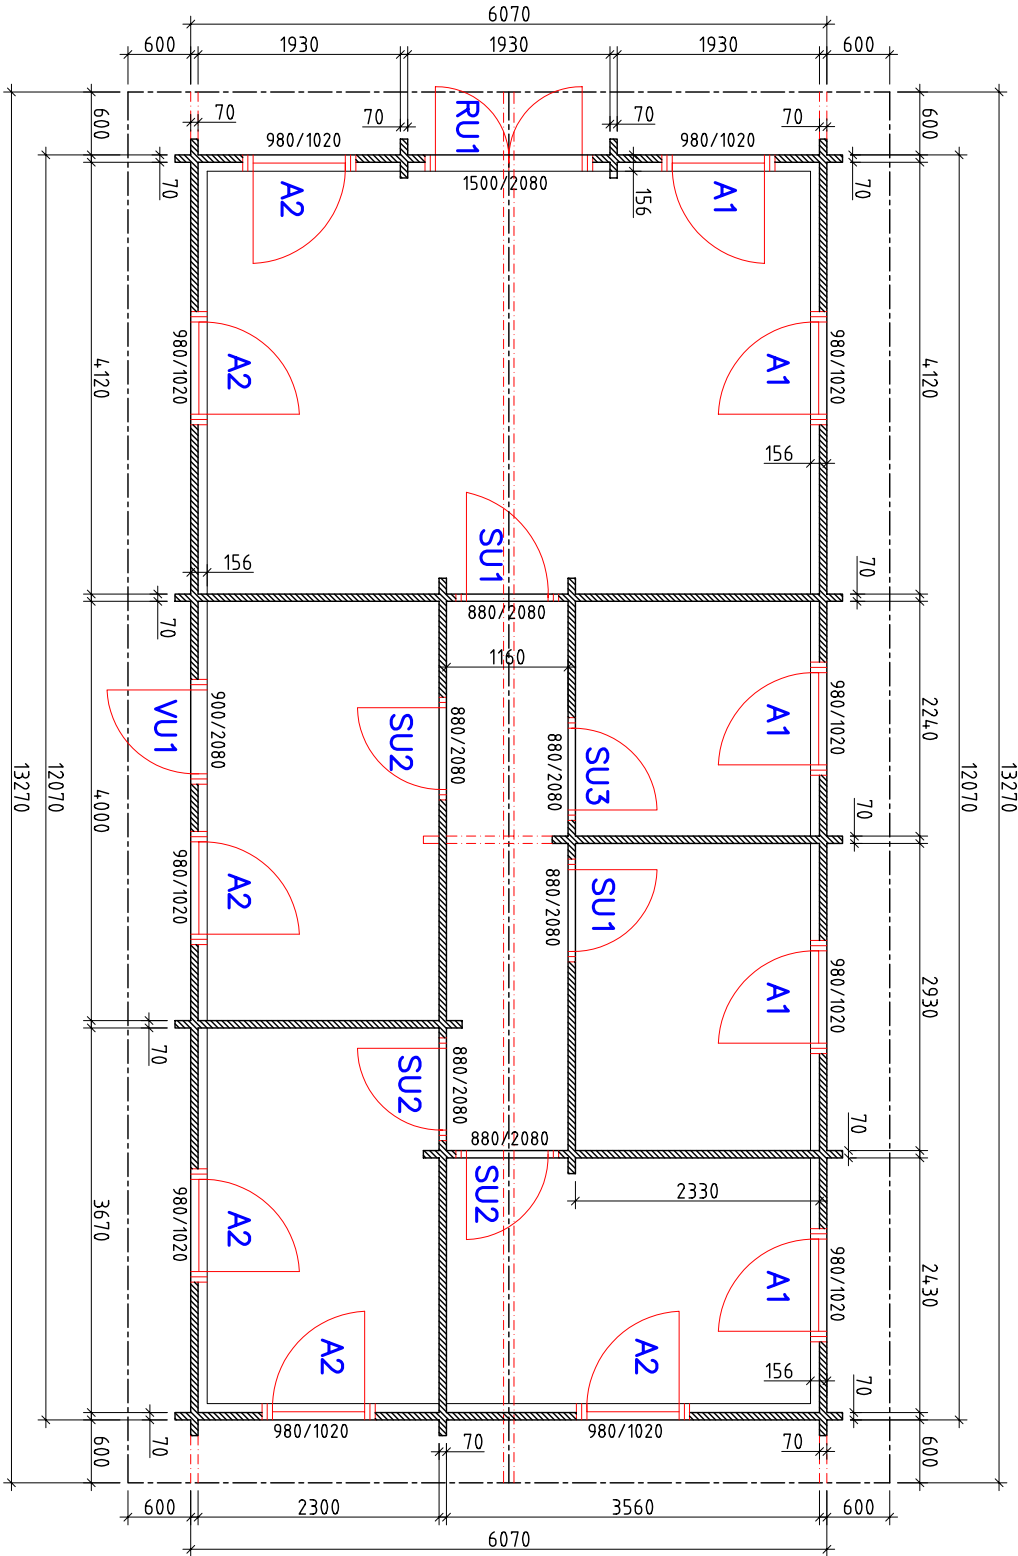

Section -D

Section -B

Section -C

GROUND PLAN

Drawn by:
Tarmo Tigane

POTHCERCARY

Page:4.2

Measure:
1:75