

Square log 92x160mm

Mullacot

Section - A


Drawn by:

Alvar Rebane

RPM Ltd

Page: AE: 4.1

Scale: 1:100

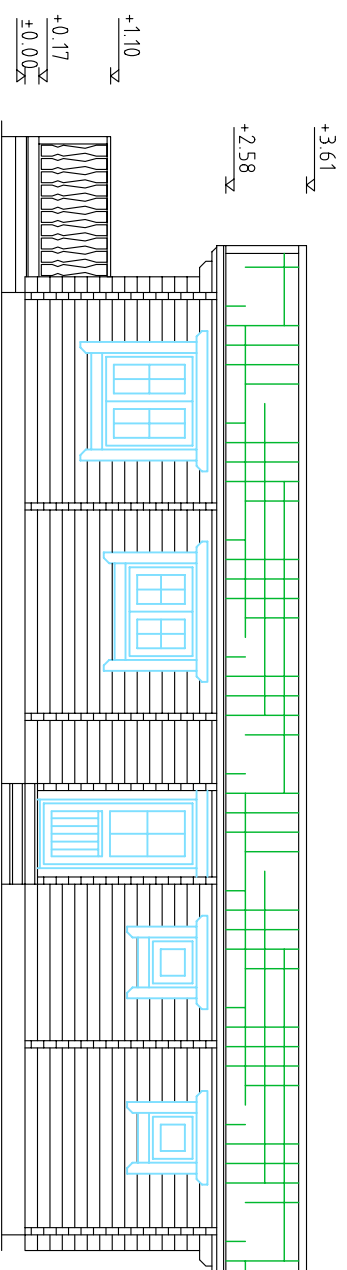

Square log 92x160mm

Mullacot

Section - B

Drawn by:

Alvar Rebane


RPM Ltd

Page:

AE: 4.11

Scale:

1:100

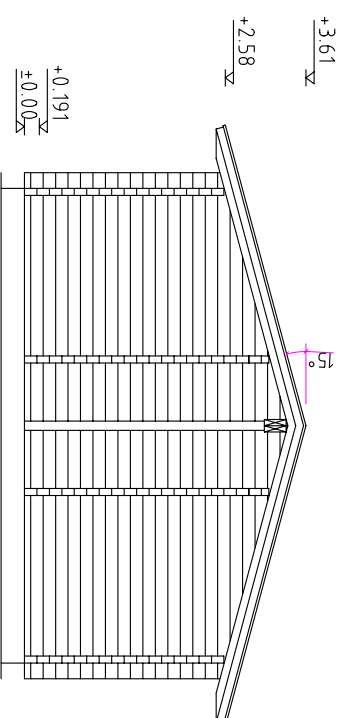

Square log 92x160mm

Mullacot

Section - C

Drawn by:

Alvar Rebane


RPM Ltd

Page:

AE: 4.12

Scale:

1:100

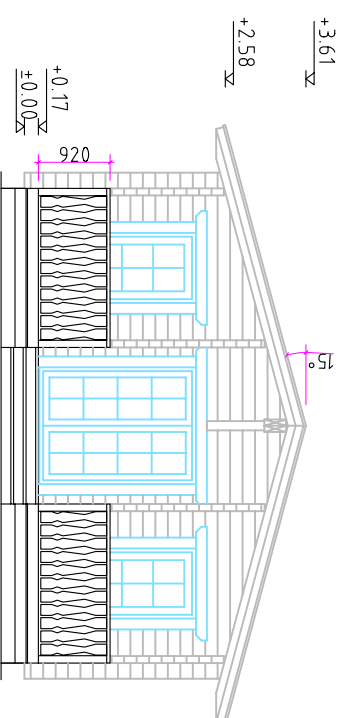

Square log 92x160mm

Mullacot

Section - D

Drawn by:

Alvar Rebane

RPM Ltd


Page:

AE: 4.13

Scale:

1:100

Section -B

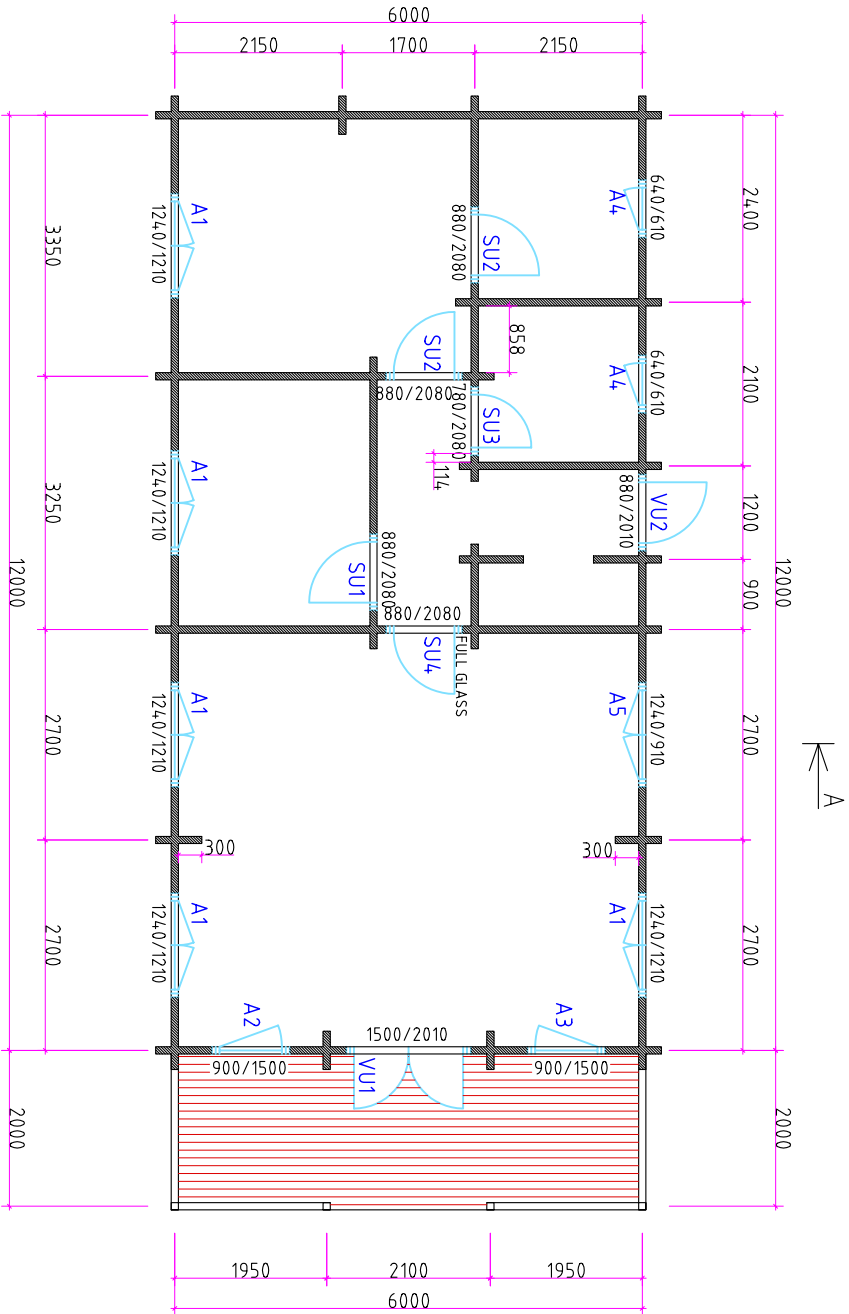

Section -C

Section -A

Section -D

Square log 92x160mm

Mullacot

Ground floor


Drawn by:

Alvar Rebane

RPM Ltd

Page: AE: 4.2

Scale: 1:100

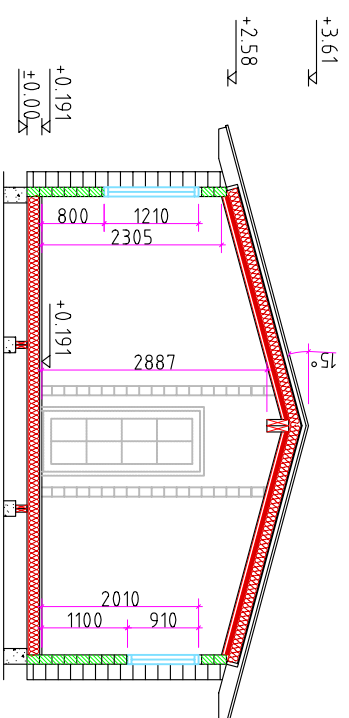

A - A

Square log 92x160mm

Mullacot

Cross-section A-A

Drawn by:

Alvar Rebane

RPM Ltd

Page:

AE: 4.4

Scale:

1:100