




Section -A

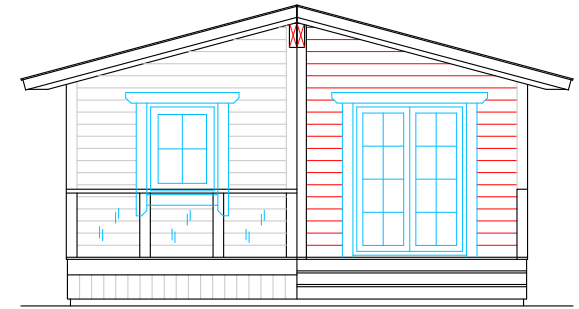


Section -B

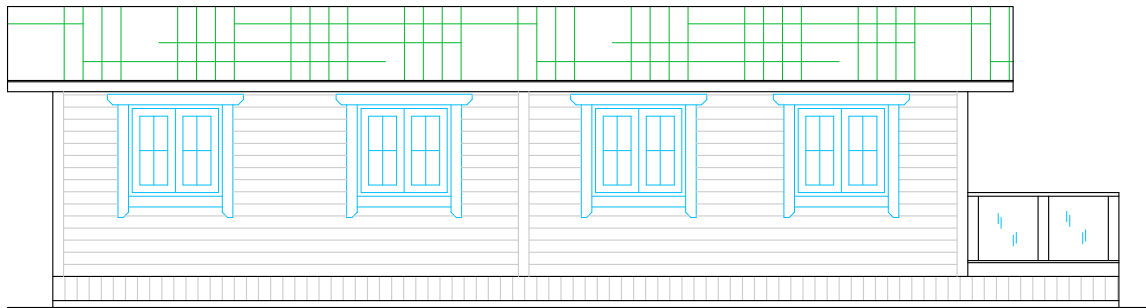

Section -C

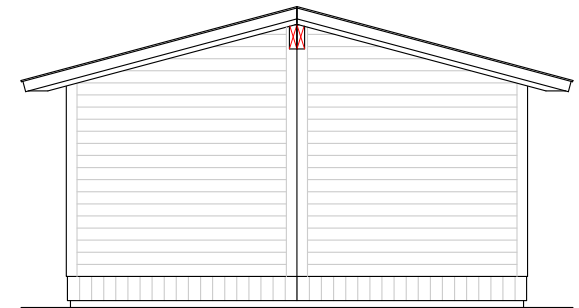

Section -D

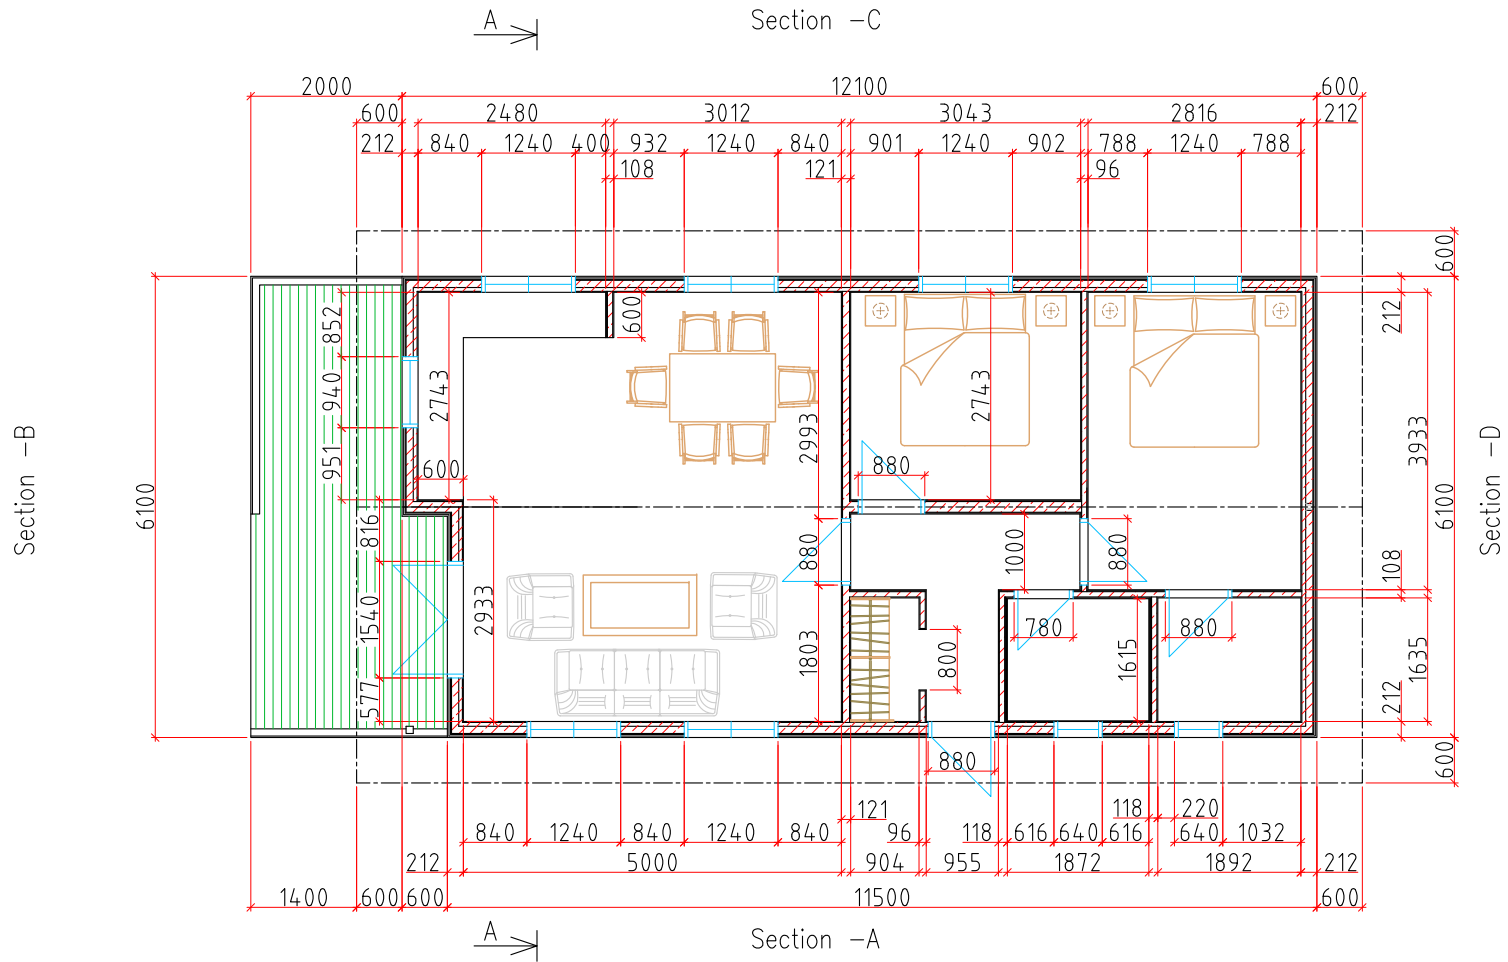


Mullacot-2

Ground floor

Drawn by:  
Jaan Prost-Kängsepp

AS RPM Page: AE: 4.2 Scale: 1:100

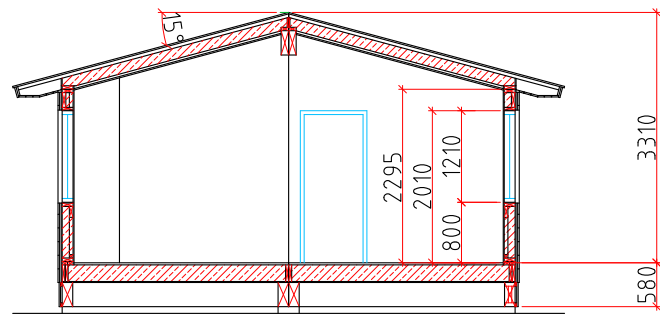

Mullacot-2

Cross-section A-A

Drawn by:  
Jaan Prost-Kängsepp

AS RPM Page: AE: 4.4 Scale: 1:100