

Maurice 2

Section - A

Drawn by:

Jaani Prost-Kängsepp


RPM Ltd

Page:

AE: 4.1

scale:

1:100

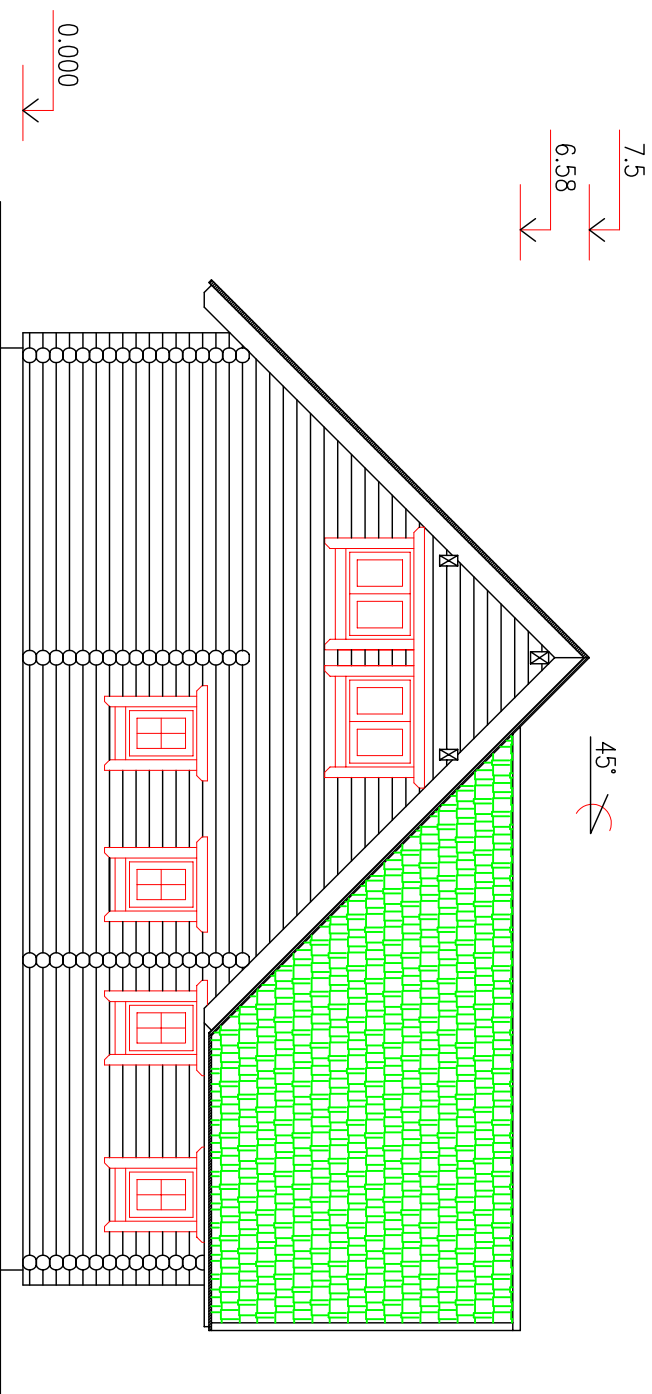

Maurice 2

Section - B

Drawn by:

Alvar Rebane


RPM Ltd

Page:

AE: 4.1.1

scale:

1:100

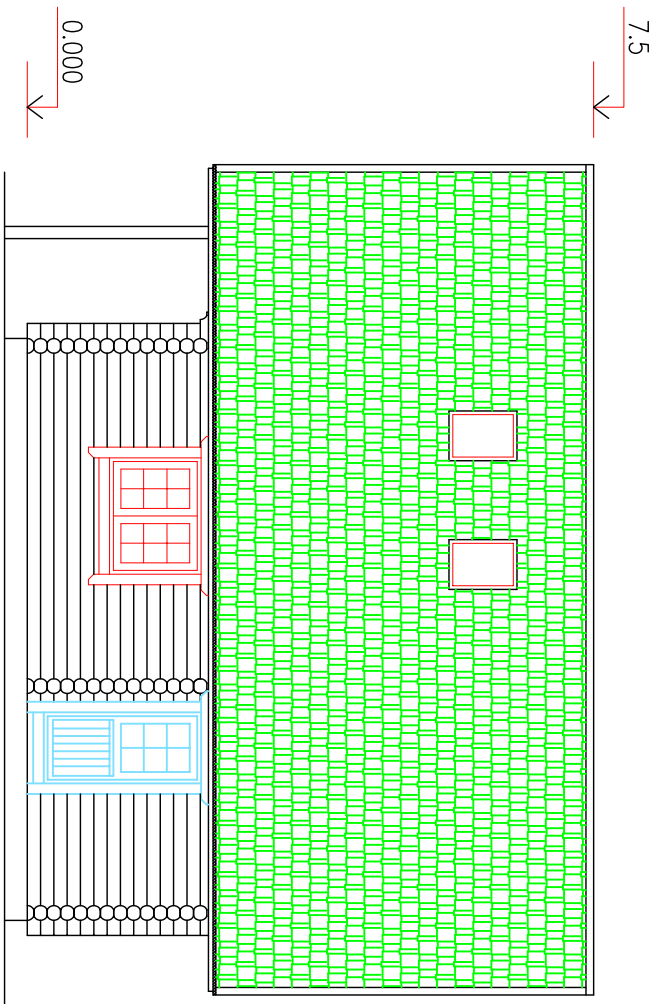

Maurice 2

Section - C

Drawn by:

Alvar Rebane


RPM Ltd

Page:

AE: 4.1.2

scale:

1:100

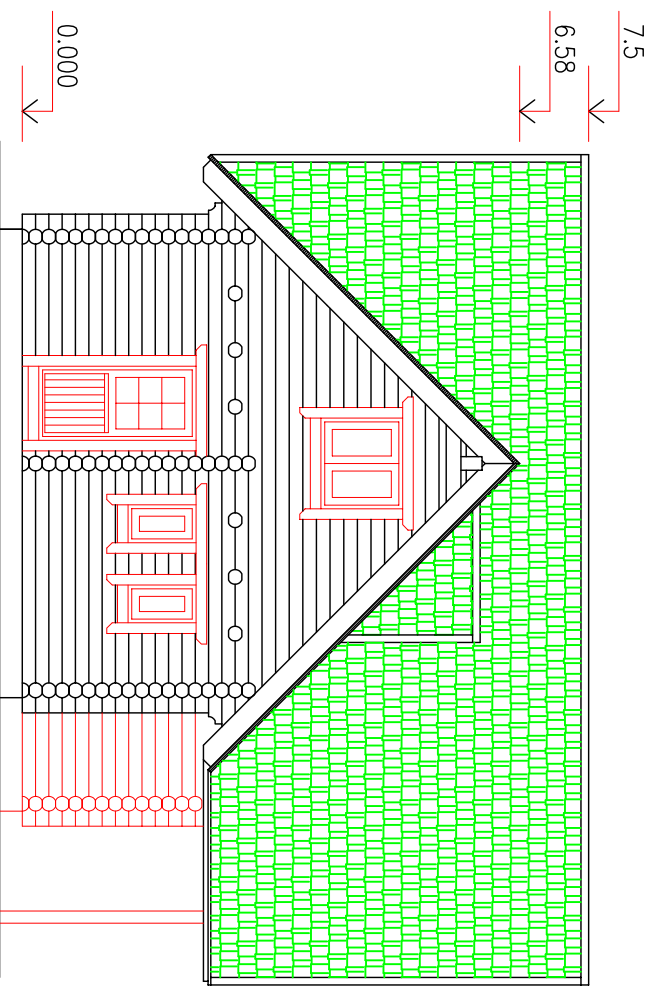

45° ↘

Maurice 2

Section - D

Drawn by:

Alvar Rebane


RPM Ltd

Page:


AE: 4.1.3

scale:

1:100

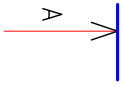

Section -D

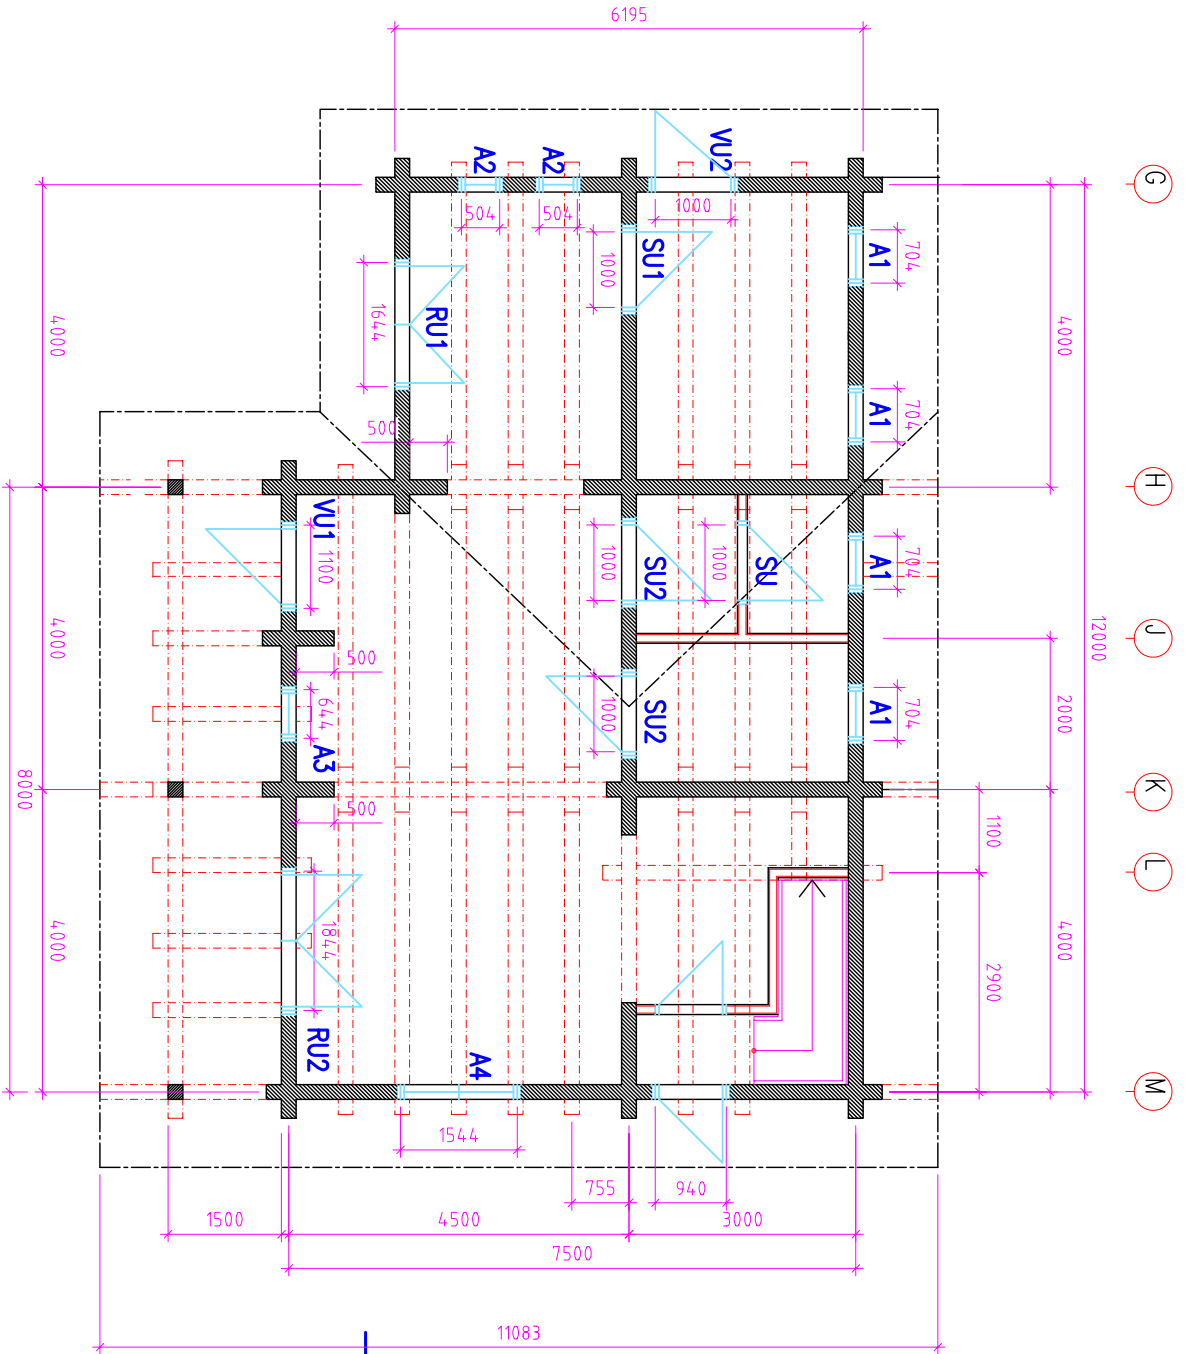

G

H

J


K

L

M

Section -B

Section -A

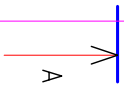

Section -C

Maurice 2

Ground floor

Drawn by:

Jaana Prosti-Kängslepp

RPM Ltd



Page:

AE: 4.2

scale:

1:100

Section -D

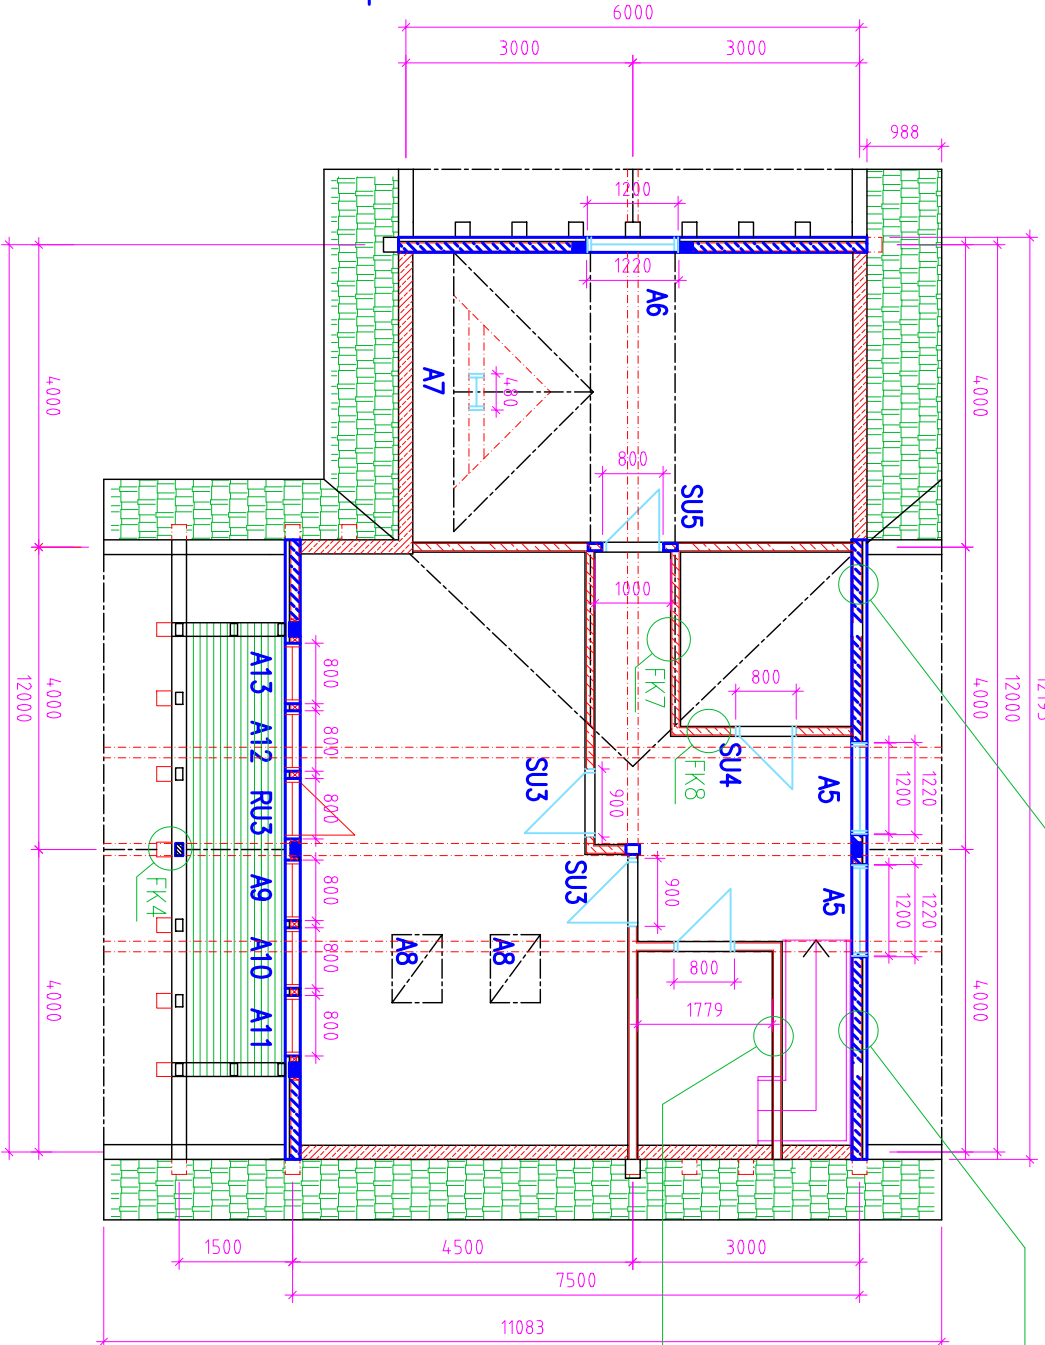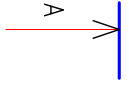


Section -B

RPM-TTE 05-01
FK1

RPM-TTE 05-01
FK3

RPM-TTE 05-01.2
FK6

Section -C

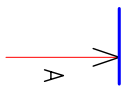

Section -A

Maurice 2

First floor

Drawn by:

Jaana Prost-Kängssepp

RPM Ltd


Page:

AE: 4.2.1

Scale:

1:100

45°

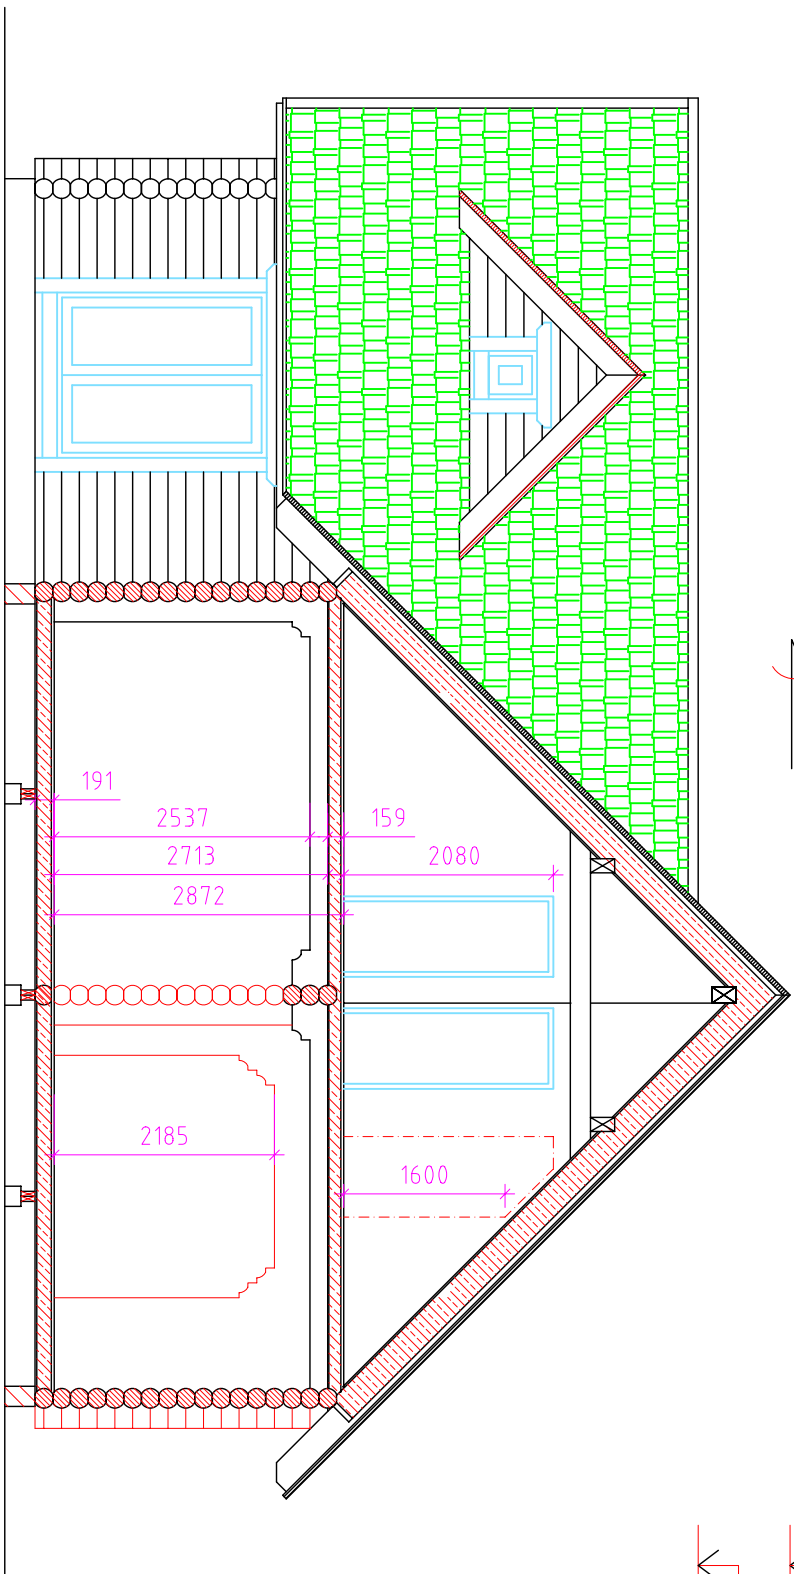

7.5
6.58

0.000

Maurice 2

Cross-section A-A

Drawn by:
Jaän Prost-Kängssepp

RPM Ltd
Page:
AE: 4.4
scale:
1:75