

Square log 92x160mm

QUEENSBURY

Section - A


Drawn by:

Alvar Rebane

RPM Ltd

Page: AE: 4.1

scale: 1:100

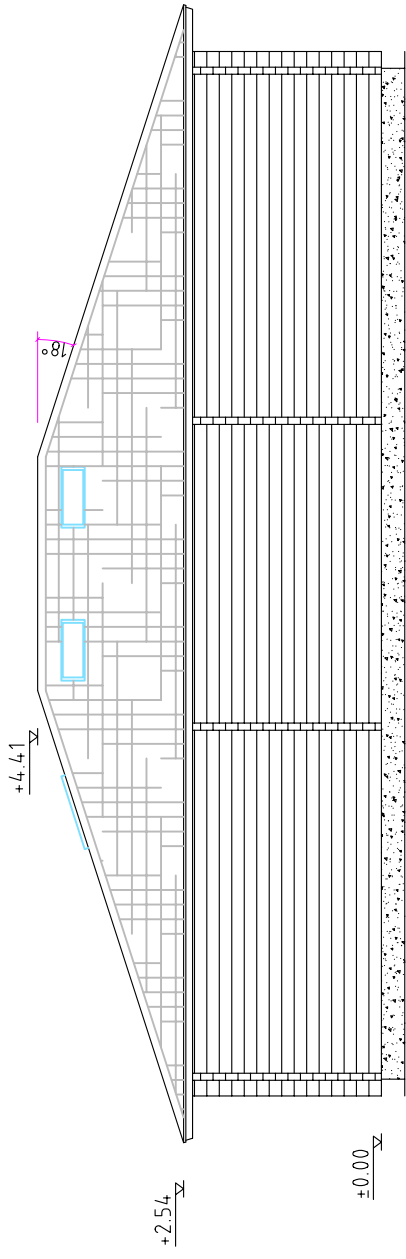

Square log 92x160mm

QUEENSBURY

Section - B


Drawn by:

Alvar Rebane

RPM Ltd

Page: AE: 4.1.1

scale: 1:100

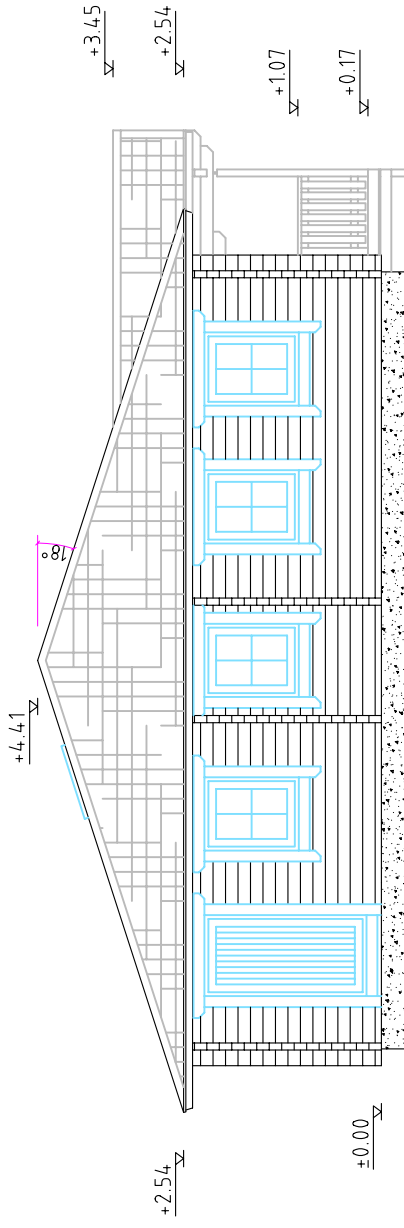

Square log 92x160mm

QUEENSBURY

Section - C

Drawn by:

Alvar Rebane


RPM Ltd

Page:

AE: 4.1.2

scale:

1:100

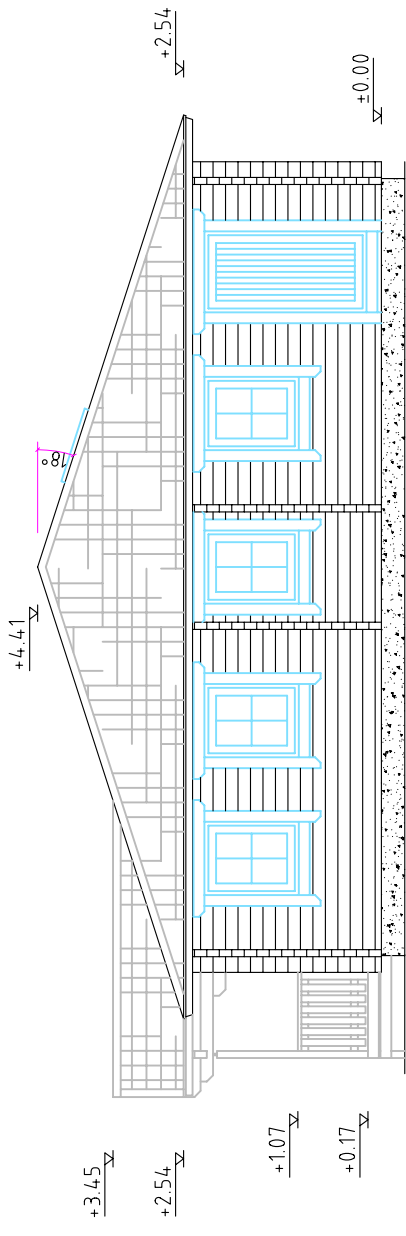

Square log 92x160mm

QUEENSBURY

Section - D

Drawn by:


Alvar Rebane

RPM Ltd

Page: AE: 4.1.3

scale: 1:100

Section -B

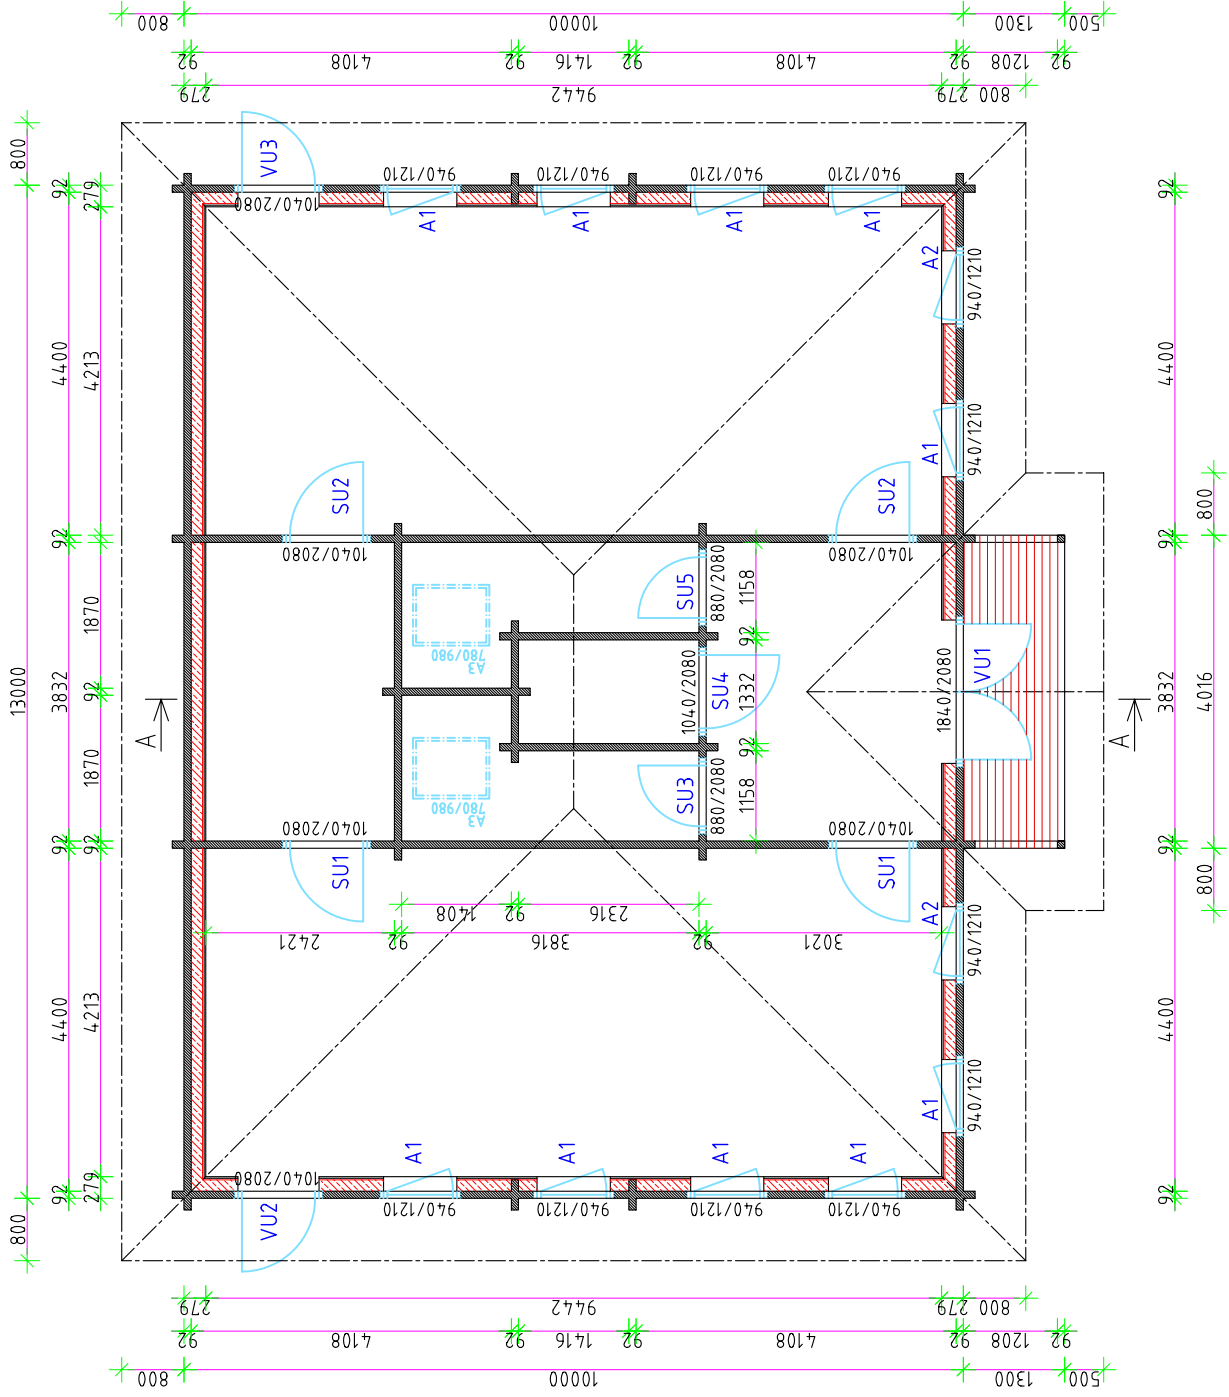

Section -C

Section -D

Square log 92x160mm

QUEENSBURY

Ground floor


Section -A

Drawn by:
Alvar Rebane

RPM Ltd

Page: AE: 4.2

Scale: 1:100

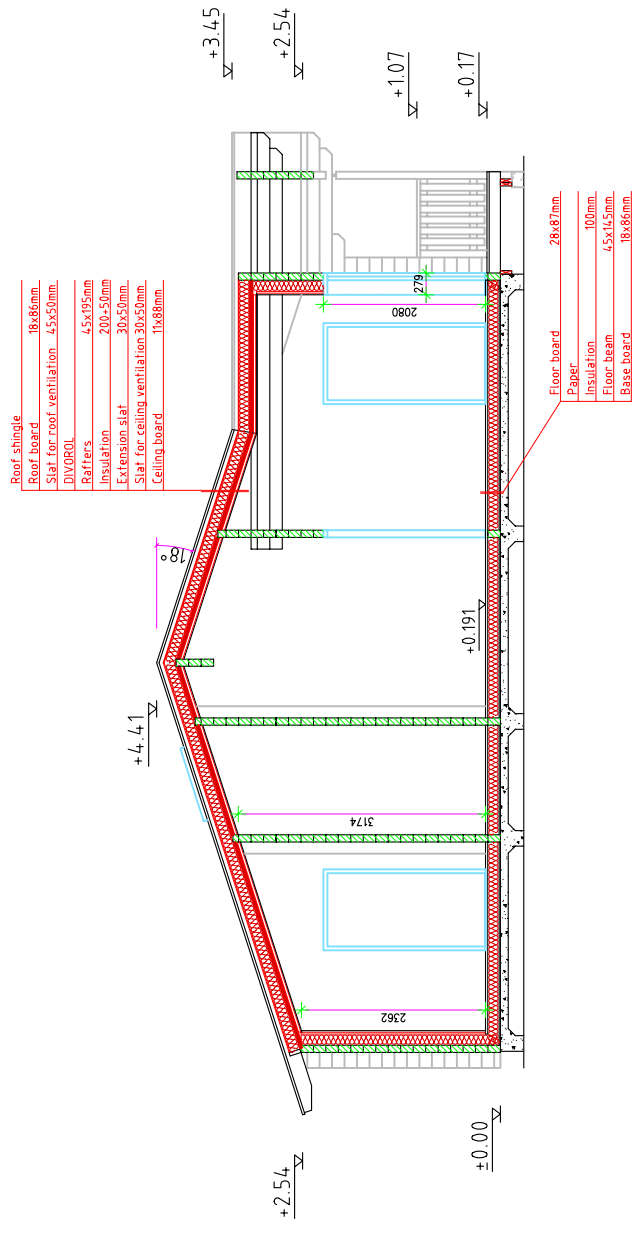

A - A

Square log 92x160mm

QUEENSBURY

Cross-section A-A

Drawn by:

Alvar Rebane

RPM Ltd

Page: AE: 4.4

Scale: 1:100