



Kaseküla 14, 61504 Eiva
Eesti
Tel.: +37 27 - 356 653
Tel.: +37 27 - 356 653
E-mail: info@rpinloghomes.com
http://www.rpinloghomes.com

Drawing: **GROUND PLAN**

Drawn by: Jaan PK


Object name:

Pierpoint 92.2d

Page: 4.2

Date: 18.07.2006


Scale 1:100

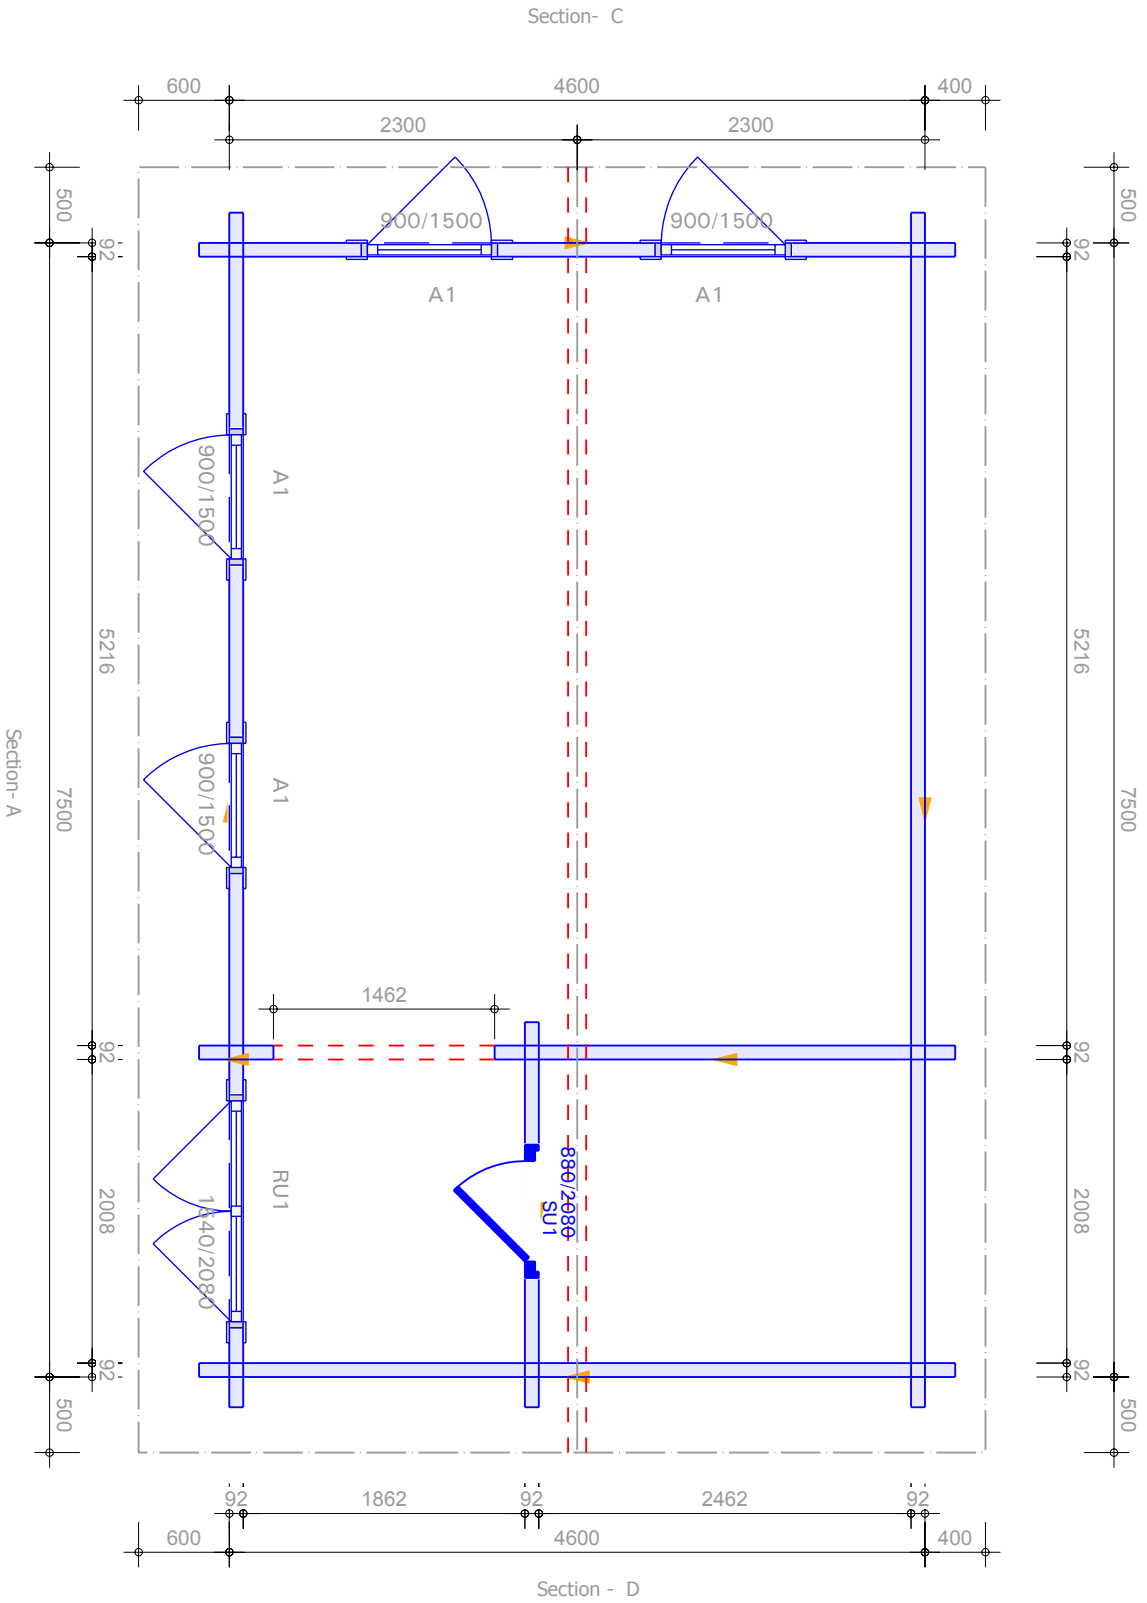

Section - B

Section - C

Section - D

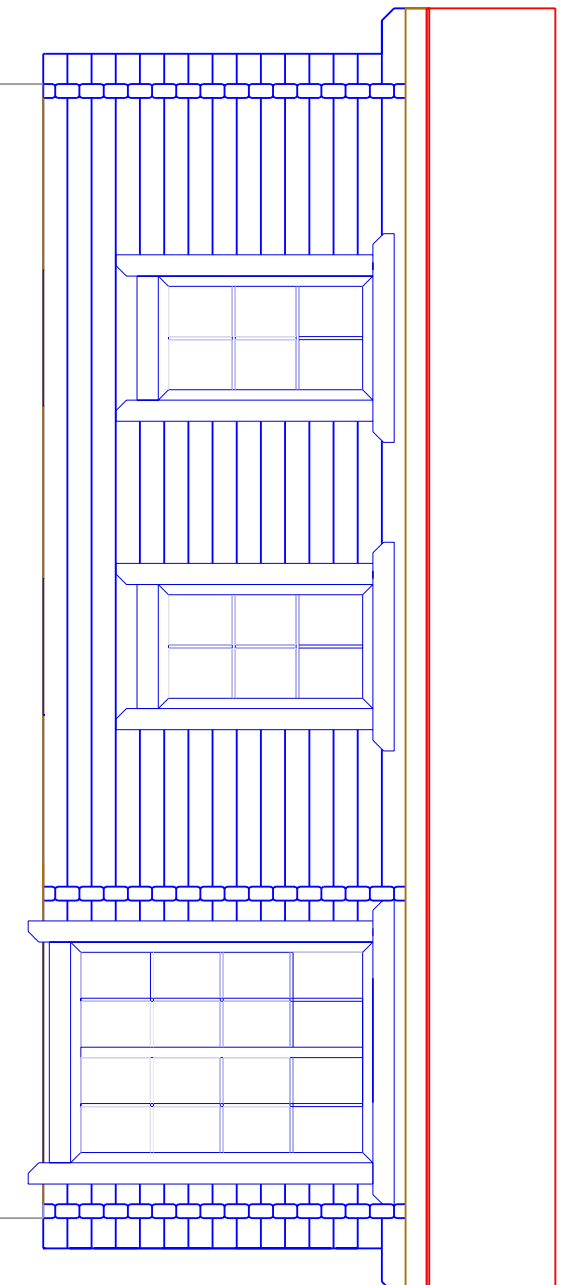

A
M 1:50



custom log homes

Kasekylä 14, 61504 Eiva
Eesti
Tel.: +37 27 - 356 653
Tel.: +37 27 - 356 653
E-mail: info@rpmloghomes.com
http://www.rpmloghomes.com

Drawing:

SECTIONS

Drawn by:


Tarmo Tigane

Page: 4.1

Object name:

Ausgabelement_DIN_2d

Date: 16.05.2006

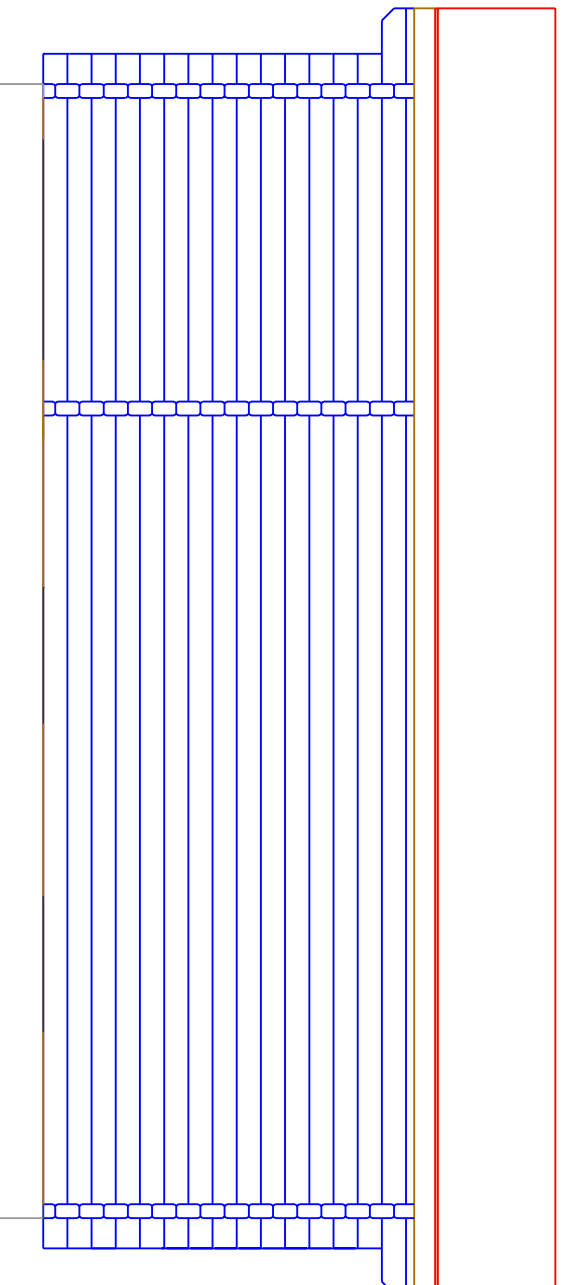

B
M 1:50

 **RPM**
custom log homes

Kaseküla 14, 61504 Eiva
Eesti

Tel.: +37 27 - 356 653
Tel.: +37 27 - 356 653
E-mail: info@rpmloghomes.com
http://www.rpmloghomes.com


Drawing: **SECTIONS**

Drawn by: Tarmo Tigane

Page: 4.1

Object name: Ausgabelement_DIN_2d

Date: 16.05.2006

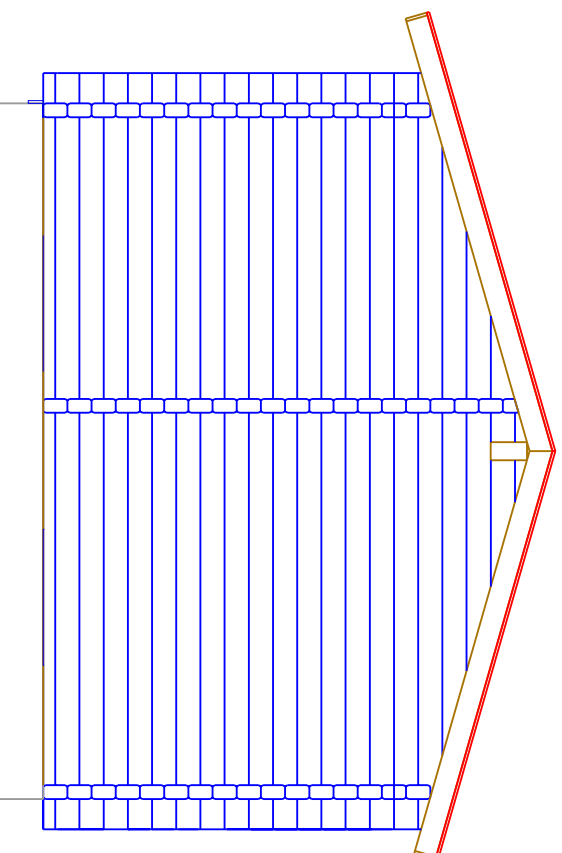

D
M 1:50



custom log homes

Kasekylä 14, 61504 Eiva

Eesti

Tel.: +37 27 - 356 653
Tel.: +37 27 - 356 653
E-mail: info@rpmloghomes.com
http://www.rpmloghomes.com

Drawing:

SECTIONS

Drawn by:


Tarmo Tigane

Page: 4, 1

Object name:

Ausgabelement_DIN_2d

Date: 16.05.2006

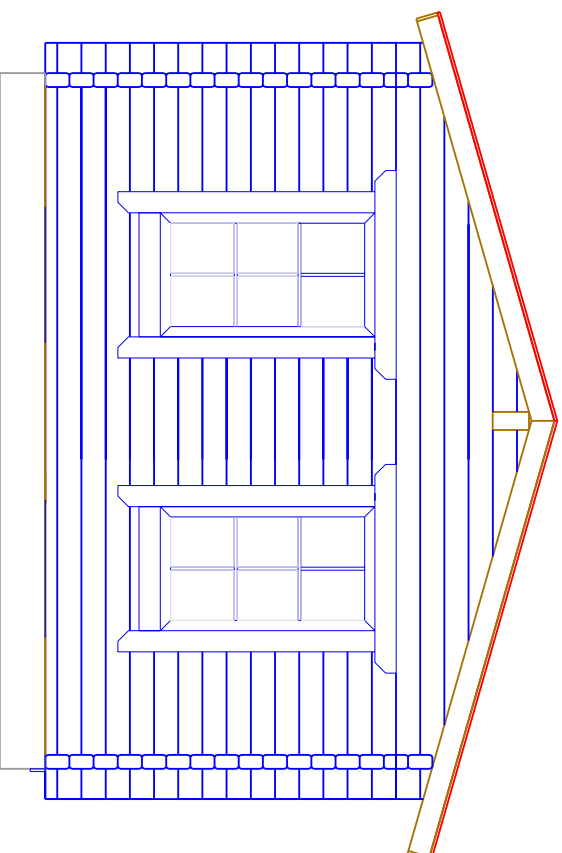

C
M 1:50

 **RPM**
custom log homes

Kasekylä 14, 61504 Eiva
Eesti

Tel.: +37 27 - 356 653
Tel.: +37 27 - 356 653
E-mail: info@rpmloghomes.com
http://www.rpmloghomes.com

Drawing:

SECTIONS

Drawn by:

Tarmo Tigane

Page: 4.1

Object name:

Ausgabelement_DIN_2d

Date: 16.05.2006